

REFERENCE DRAWINGS		DISEGNI DI RIFERIMENTO	
DWGS. NUMBER	NUMERO	DRAWING TITLE	TITOLO
IPR01-C5521-360-L-DLA-0001-01		PIPING LAYOUT STATION OVERVIEW	PLANIMETRIA GENERALE TUBAZIONI
IPR01-C5521-360-L-DLA-0003-01		IPR01 - PIPING LAYOUT DETAIL AREA GRID	PIANTA CHIAVE
IPR01-TPI-000-Q-DOA-0002-01		IPR01 - PIPELINE RECEIVING TERMINAL MELEUDUGNO GENERAL LAYOUT UPDATE	IPR01 - PIPING DETAIL GAS HEATING AREA 1
IPR01-C5521-360-L-DLD-0010-01		IPR01 - PIPING DETAIL GAS HEATING AREA 1	IPR01 - PIPING DETAIL GAS HEATING AREA 1
IPR01-C5521-360-L-DLD-0013-01		IPR01 - PIPING DETAIL GAS HEATING AREA 2	IPR01 - PIPING DETAIL GAS HEATING AREA 2

LEGEND		LEGENDA	
AREA LIMITS		EXAMPLE OF NUMBERING OF PIPING AREAL	
R= 2000000 ; H= 2000000		UTM COORDINATES X,Y	
SLOPE		PIPING ON SLOPE	
W.P. -1000		WORKING POINT FOR SLOPE PIPE ON TEE AND ELBOW	
CL-1000 or		CENTER LINE OF PIPE	
BOP or		BOTTOM OF PIPE	
TOS		TOP OF STEEL	
TOW		TOP OF WALK	
TOC		TOP OF CONCRETE	
510HBV0001		VALVE AND INSTRUMENT TAG	

ON HOLD IN SOSPESO

H1) - PIPE ROUTING, DIMENSIONS, COORDINATES AND ELEVATIONS ARE PRELIMINARY UNTIL FINAL VENDOR DRAWINGS FOR EQUIPMENT ARE APPROVED FOR DESIGN.
 H1) - PERCORSI TUBAZIONI, DIMENSIONI, COORDINATE ED ELEVAZIONI SONO PRELIMINARI E SOGGETTE A VERIFICA IN ACCORDO AI DISEGNI DI DETTAGLIO DEI FORNITORI.

H2) - ALL EQUIPMENTS, INSTRUMENT AND SERVICE AIR NETWORK, ELECTRICAL & INSTR. CABLES, FIRE FIGHTING SYSTEM AND TRENCHES.
 H2) - APPARECCHIATURE, RETE ARIA SERVIZI / STRUMENTI, CAVI ELETTROSTRUMENTALI, RETE ACQUA, ANTINCENDIO E CUNICOLI.

REMARKS NOTE


1. GROUND ELEVATION 0.00 CORRESPOND TO : 49.5 A.S.L.
 1. ELEVAZIONE 0.00 DEL TERRENO CORRISPONDE A : 49.5 A.S.L.

2. ALL COMPONENTS HAVE THE PREFIX IPR01, THAT HAS BEEN OMITTED FOR CLARITY.
 2. I CODICI IDENTIFICATIVI DELLE APPARECCHIATURE SONO PREFISSATI DALLA SIGLA IPR01 CHE E' STATA OMESSA PER CHIAREZZA.

3. ALL DIMENSIONS AND ELEVATIONS ARE IN mm
 3. DIMENSIONI ED ELEVAZIONI SONO ESPRESSE IN MILLIMETRI

4. 'R' AND 'H' COORDINATES ARE IN meters
 4. LE COORDINATE 'R' AND 'H' SONO ESPRESSE IN METRI

5. MAJOR MODIFICATIONS CAN BE NECESSARY AFTER QRA & HAZID STUDIES
 5. IMPORTANTI MODIFICHE POSSONO ESSERE NECESSARIE DOPO LO STUDIO QRA & HAZID

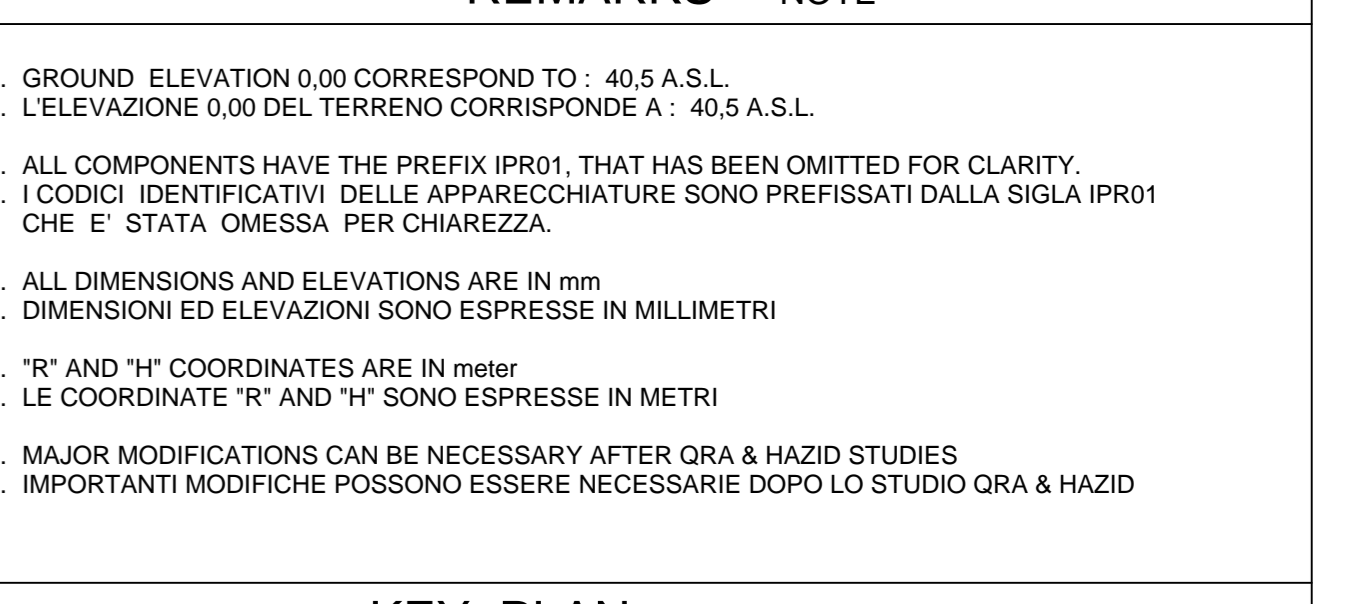

SUPPLIER DOCUMENT NUMBER		REVISION N		REVISION N	
Numero documento fornitore		Revisione n°		Revisione n°	
7900-GH-000305		0		0	
Trans Adriatic Pipeline		RENCO			
0	ISSUED FOR INFORMATION	IP	SANCUZIONATA	LANCI	31/11/2019
REV	REMARK / DESCRIPTION	PREP	VEF	APP	DATE
Rev	Nota / Descrizione	Prep	Ver	App	Data
PROJECT TITLE		TAG NUMBERS			
Tras Adriatic Pipeline		Tag Number			

PROJECT TITLE						TRANS ADRIATIC PIPELINE							
DRAWING TITLE						GASDOTTO TRANS ADRIATICO							
ISOMETRIC OVERVIEW GAS HEATING AREA						VISTA ISOMETRICA GAS HEATING AREA							
FORMAT	SCALE	FACILITY CODE	SYSTEM N	SHEET	RD CODE	REVISION N	FORMAT	SCALE	FACILITY CODE	SYSTEM N	SHEET	RD CODE	REVISION N
A0	1:50	IPR01	360	1 of 1	-	0	A0	1:50	IPR01	360	1 of 1	-	0
DRAWING N						DRAWING N							
Disegno n°						Disegno n°							
IPR01-C5521-360-L-DLO-0006-01						IPR01-C5521-360-L-DLO-0006-01							

FORMAT DOCUMENT ISO 5457