

UNGHELETTE

DIRETTORE: DR. GIULIO...
PROGETTISTA: ...

PRIMA PUNTA: 1+2010
SECONDA PUNTA: 1+1200

PRIMA PUNTA: 1+4100
SECONDA PUNTA: 1+4000

PI	12.051
QI	553.697
T1	10.488
T2	0.045
Q2	232.546
Q3	553.574

Pr = 95.645
QI = 554.695

PI	13.970
QI	553.695
T1	10.395
T2	0.380
Q2	100.033

Pr = 296.295
QI = 555.153

Accesso 01 - Asse

Rampa 0 - Bolognese - Asse

0+692.36
1+1302.30

Pr = 796.739
QI = 551.575

PI	344.839
QI	551.274
T1	45.290
T2	0.641
Q2	50.930



SCALA QUOTIENTE 1/100
SCALA ORIZZONTALE 1/2000
QUOTIENTE 5/10000

NUMERO SEZIONI 1 2 3 4 5 6 7 8 9 10 11 12 13 14 15 16 17 18 19 20 21 22 23 24 25 26 27 28 29 30 31 32 33 34 35 36 37 38 39 40 41 42 43 44 45 46 47 48 49 50 51 52 53 54 55 56 57 58




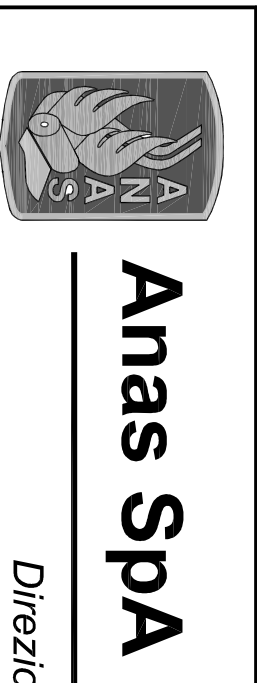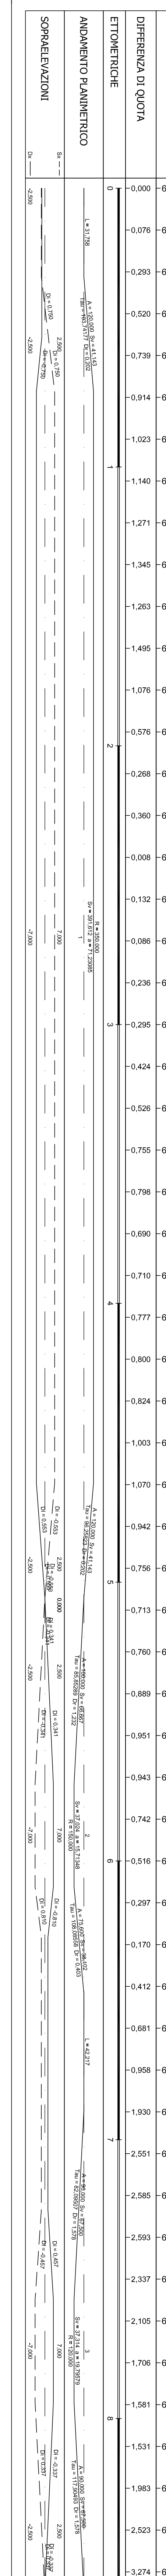

Anas Spa
Direzione Progettazione e Realizzazione Lavori

S.S. 131 di "Carlo Felice"
Adeguamento e messa in sicurezza della S.S.131
Risoluzione dei nodi critici - 1° stradalio
dal Km 158+000 al Km 162+700

PROGETTO ESECUTIVO
PROGETTAZIONE: ANAS - Direzione Progettazione e Realizzazione Lavori
CA283

PROGETTISTI: DR. ING. ...
COORDINATORE PER LA SICUREZZA IN FASE DI PROGETTAZIONE: ...

VISITA IL RESP. DEL PROCEDIMENTO: ...

PROTOCOLLO: DATA

PROGETTO STRADALE
Profilo Longitudinale Tr. n. di 6

CODICE PROGETTO	PRODOTTO DA	REVISIONE	SCALA
LOP SP E 1701	SIST STR PRO TRA P P 01	A	1:1000/100

REV.	DISCIPLINA	DATA	REDAZIONE	VERIFICATO	APPROVATO
A	EMISSIONE				