



- LEGENDA**
- PIPELINE (LINEA CENTRALE)
 - BUFFER PIPELINE 5 m + 5 m FOOTPRINT
 - CAVO FIBRA OTTICA (FOC)
 - BUFFER FOC 5 m + 5 m
 - BATIMETRIA 1 m

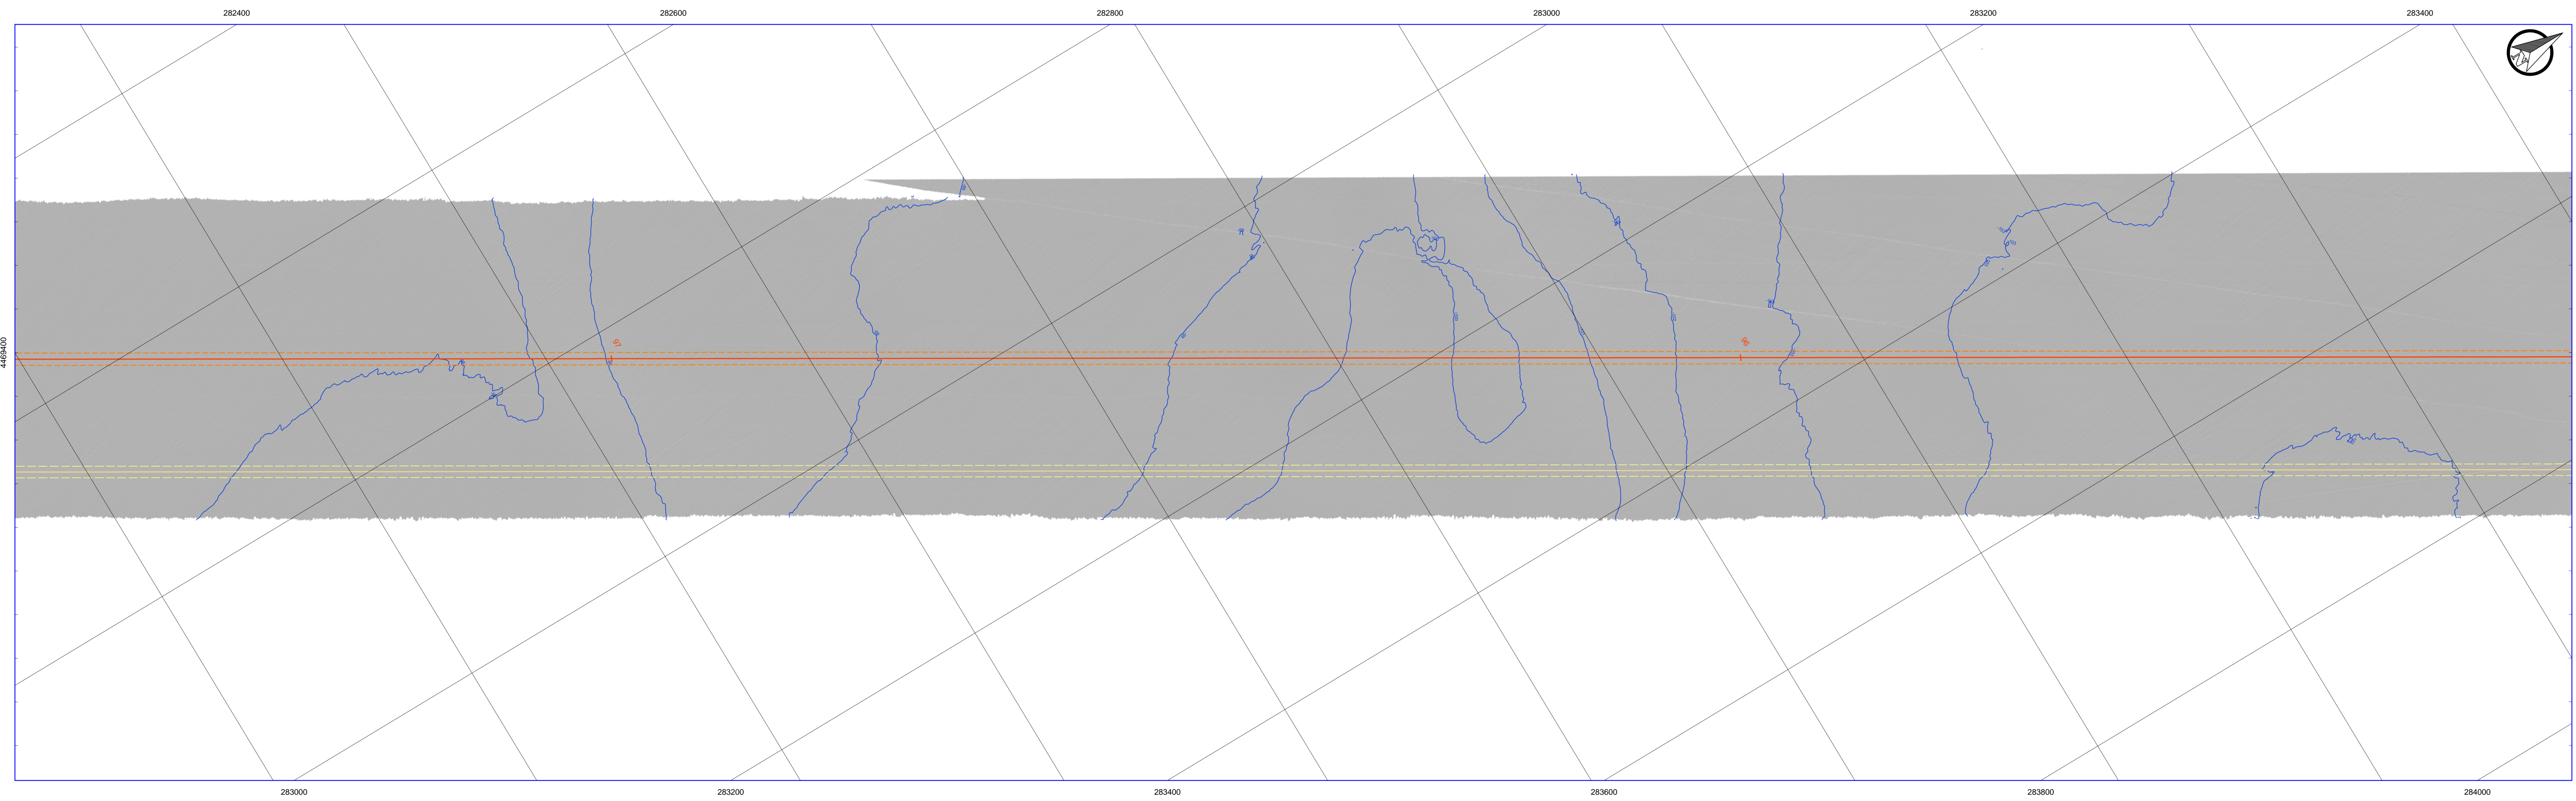

NOTE

Coordinate System Reference:
WGS84 (ETRF 1989) Datum, WGS84 Spheroid
Grid coordinates are in metres on the Universal Transverse Mercator
Projection, Zone 34 N, Central Meridian 21°E.

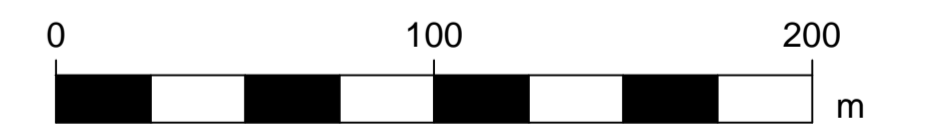

SUPPLIER DOCUMENT NUMBER	REVISION NO.	
16-1352-M6-H11	0	
PROJECT TITLE	TAG NUMBERS	
TAP Trans Adriatic Pipeline Project		
DRAWING TITLE	PAGE	
ITALIAN SECTION	2 of 12	
INTEGRATED MAPS		
FORMAT	SCALE	FACILITY CODE
A0+	1:2000	
DRAWING NO.	SYSTEM NO.	RD CODE
OPL00-C493-150-Y-TRX-0009		