





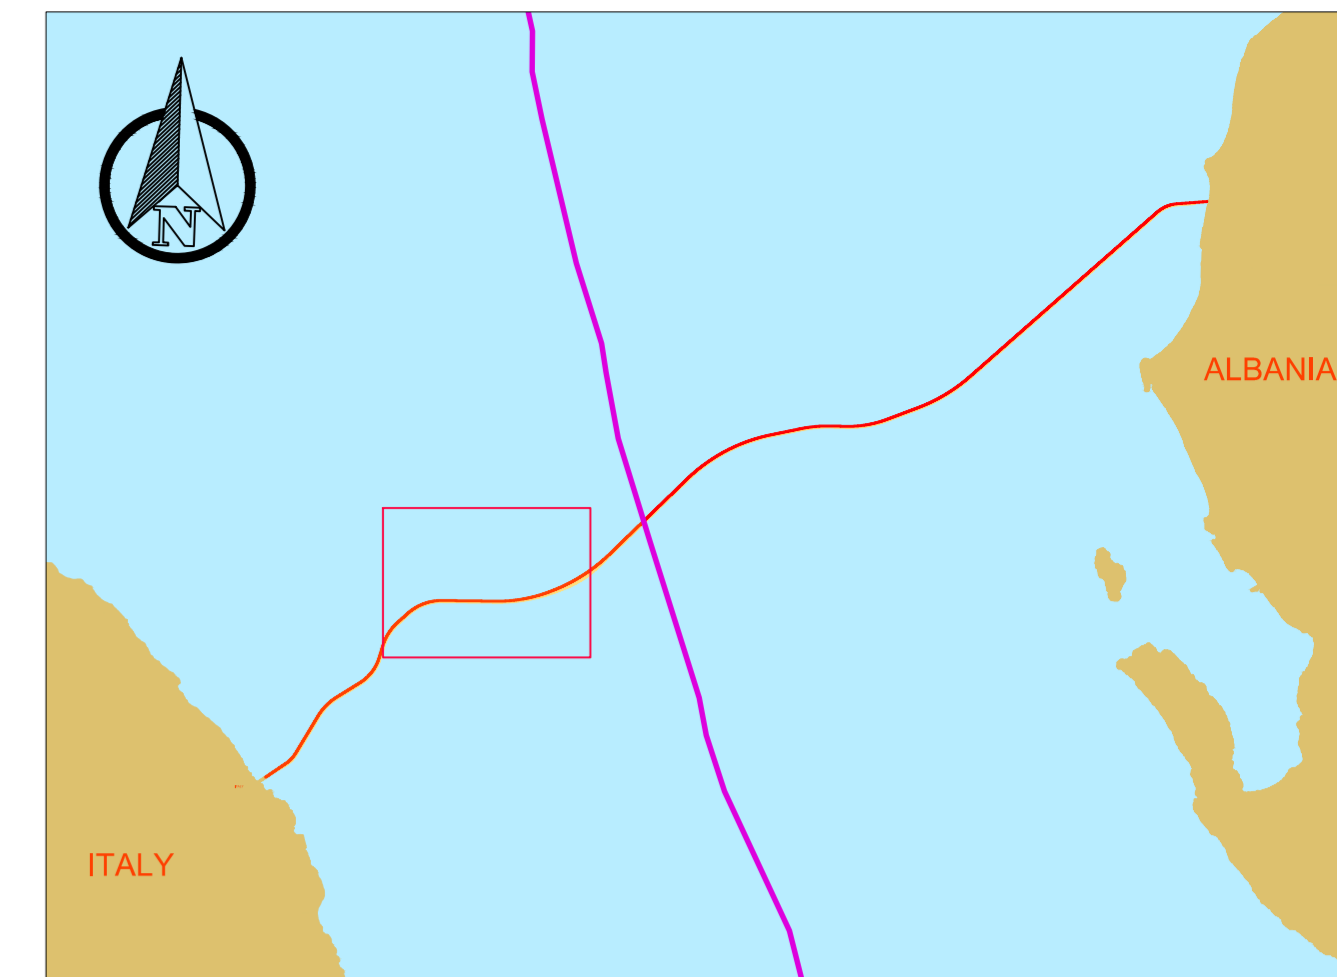


KEYMAP

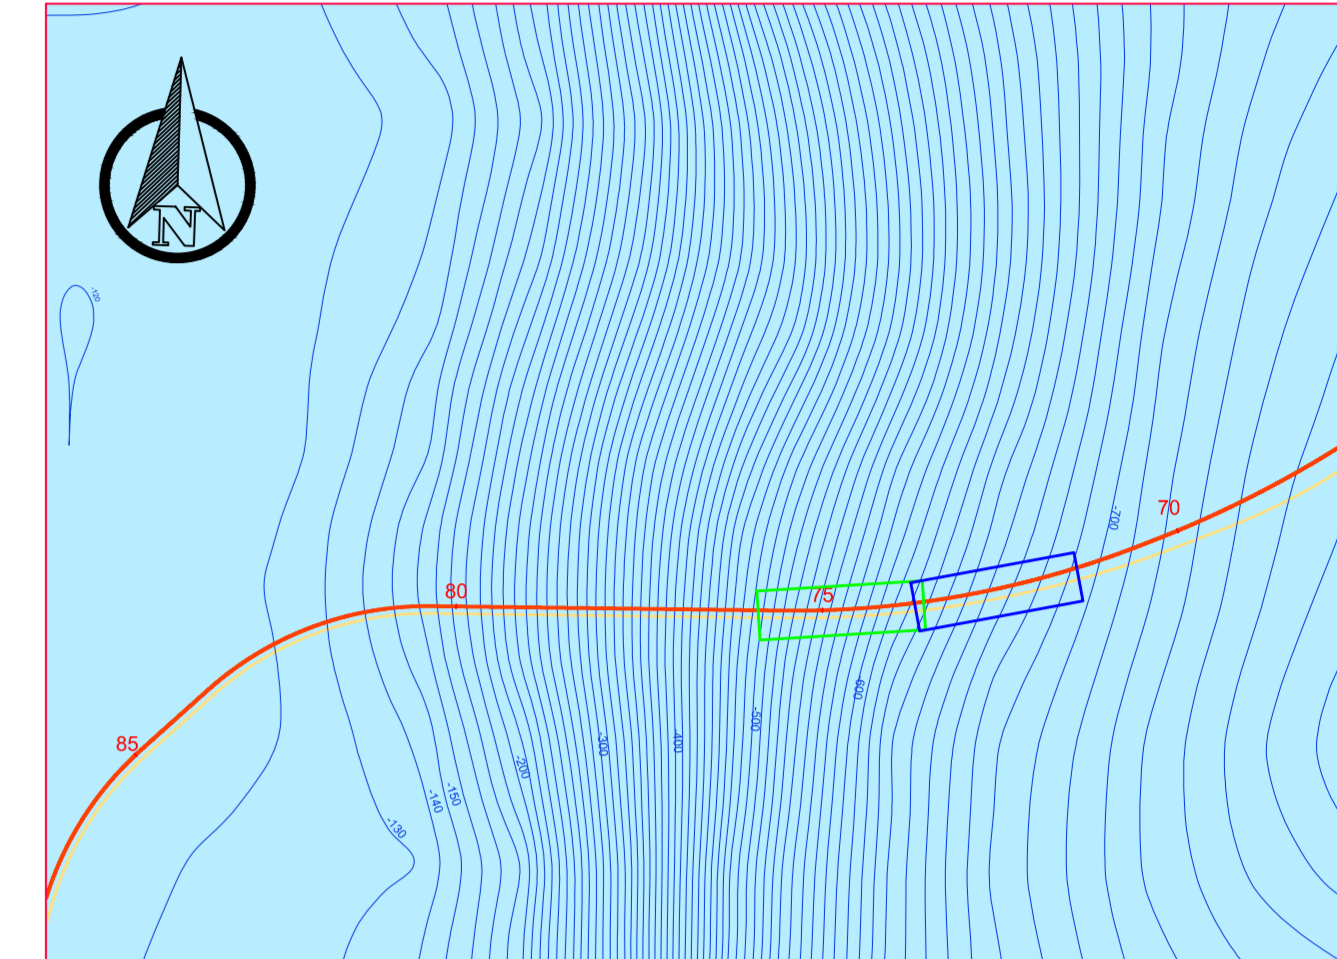

KEYPLAN






LEGENDA

-  PIPELINE (LINEA CENTRALE)
-  BUFFER PIPELINE 5 m + 5 m FOOTPRINT
-  CAVO FIBRA OTTICA (FOC)
-  BUFFER FOC 5 m + 5 m
-  BATIMETRIA 1 m

NOTE

Coordinate System Reference:
 WGS84 (ETRF 1989) Datum, WGS84 Spheroid
 Grid coordinates are in metres on the Universal Transverse Mercator
 Projection, Zone 34 N, Central Meridian 21°E.

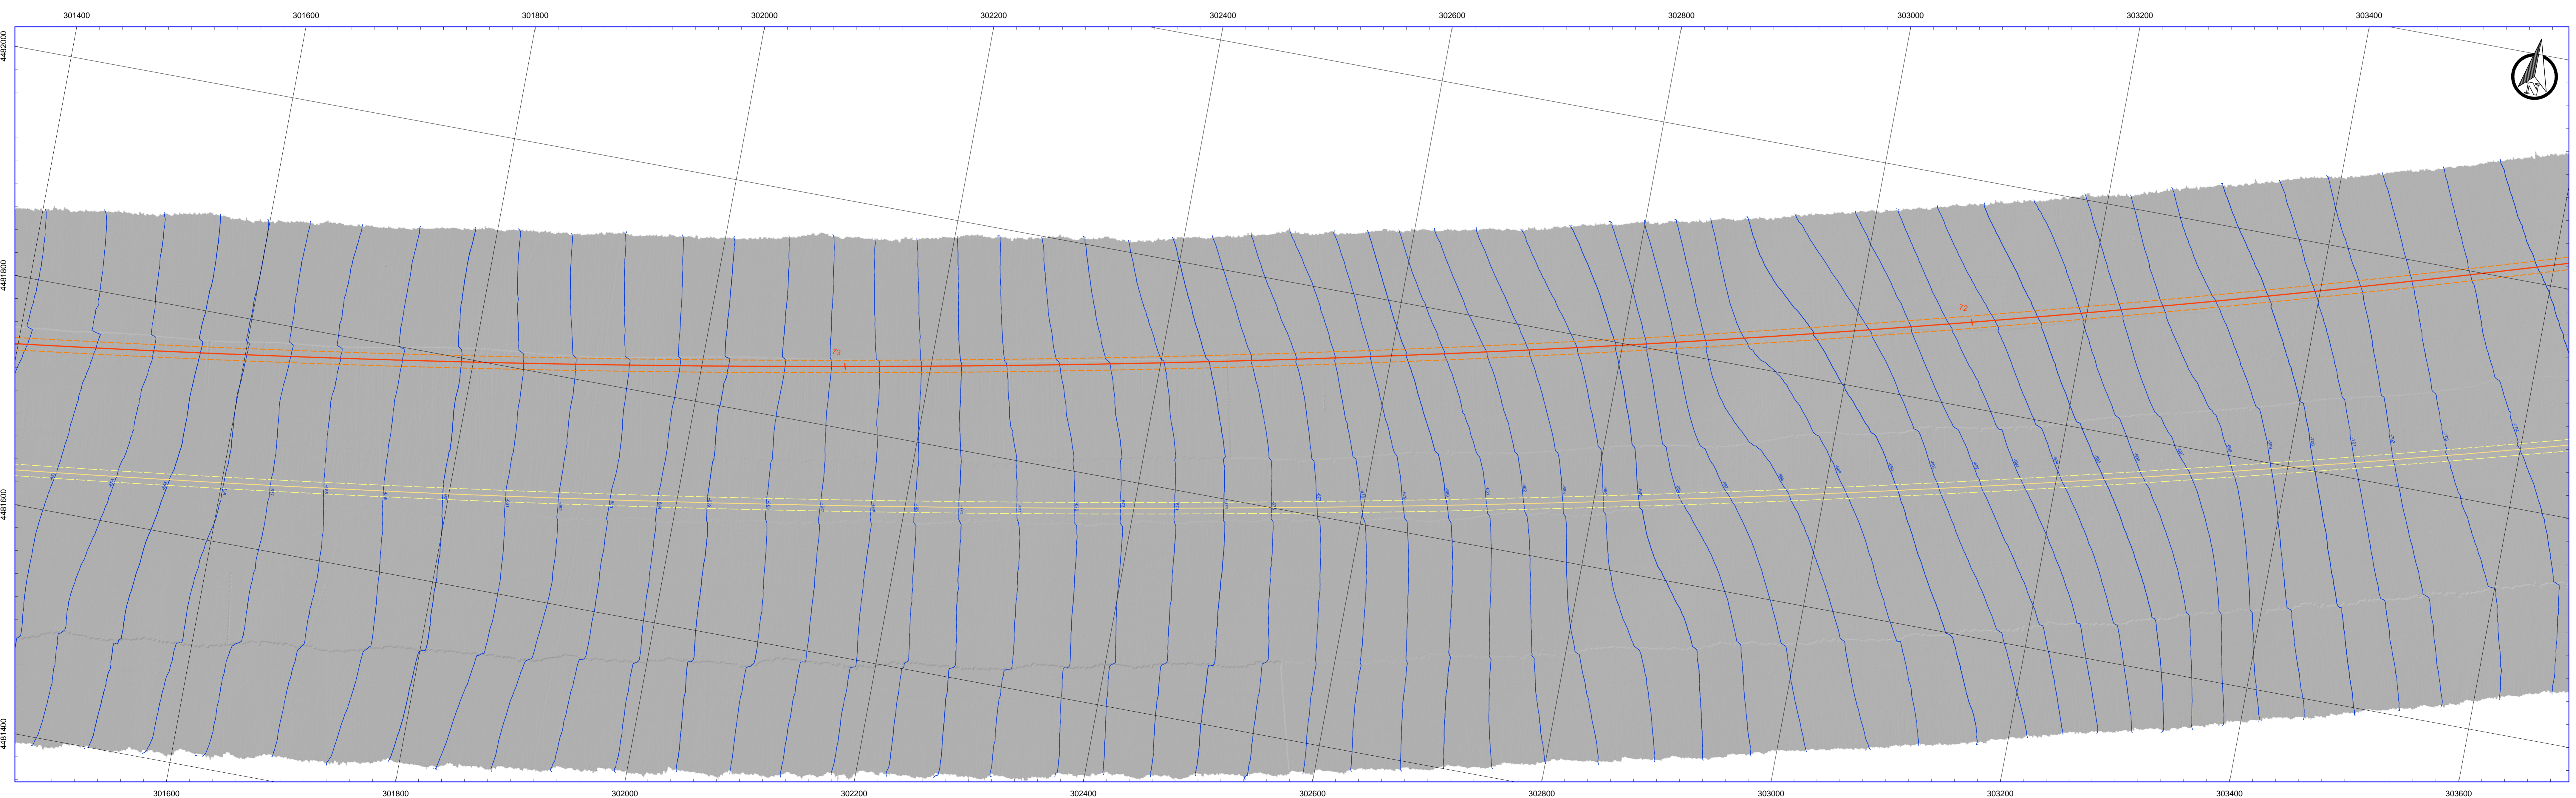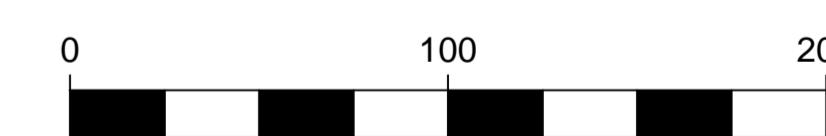

SUPPLIER DOCUMENT NUMBER 16-1352-M6-H11	REVISION NO. 0	
--	-------------------	---

NO.	DESCRIZIONE	DATA	PROG.	PROF.	DATA

PROYECTO TITLE TAP Trans Adriatic Pipeline Project				TAG NUMBERS	
DRAWING TITLE ITALIAN SECTION INTEGRATED MAPS				PAGE B of 12	

FORMAT A0+	SCALE 1:2000	FACILITY CODE -	SYSTEM NO. -	RD CODE -	REVISION NO. 0
---------------	-----------------	--------------------	-----------------	--------------	-------------------

DRAWING NO. OPL00-C493-150-Y-TRX-0009