



IN CORSO D'OPERA

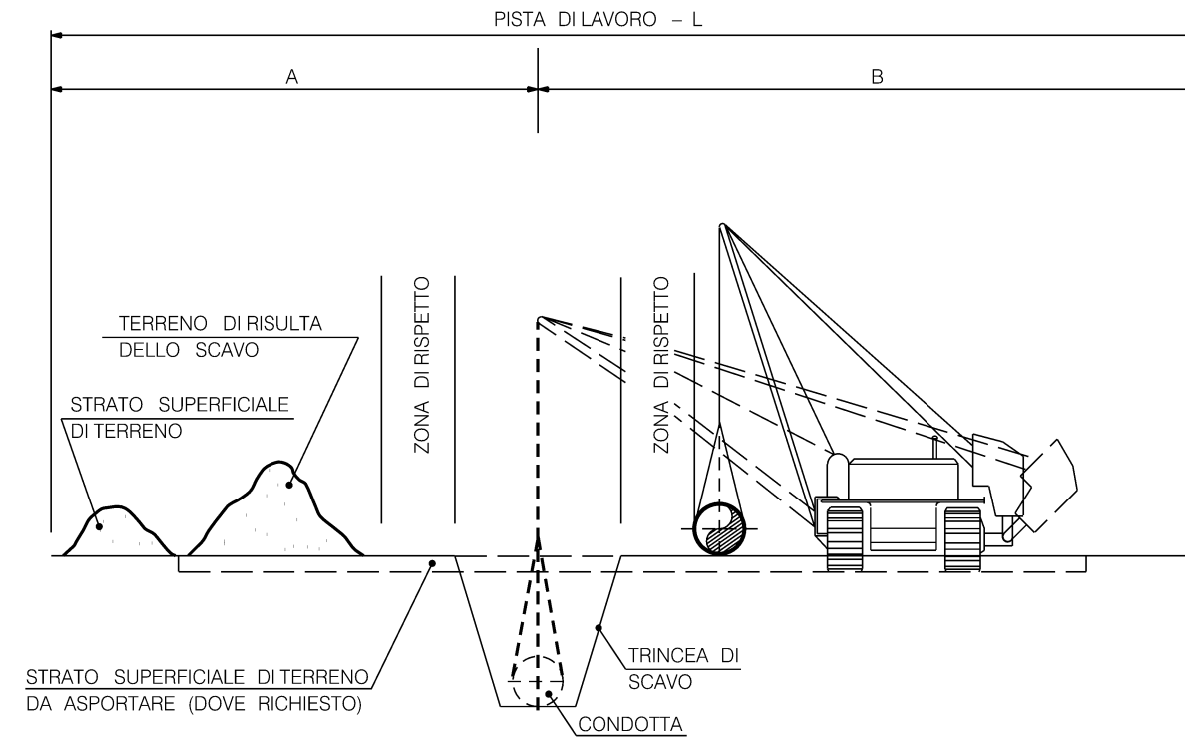

SISTEMAZIONE A LAVORI ULTIMATI

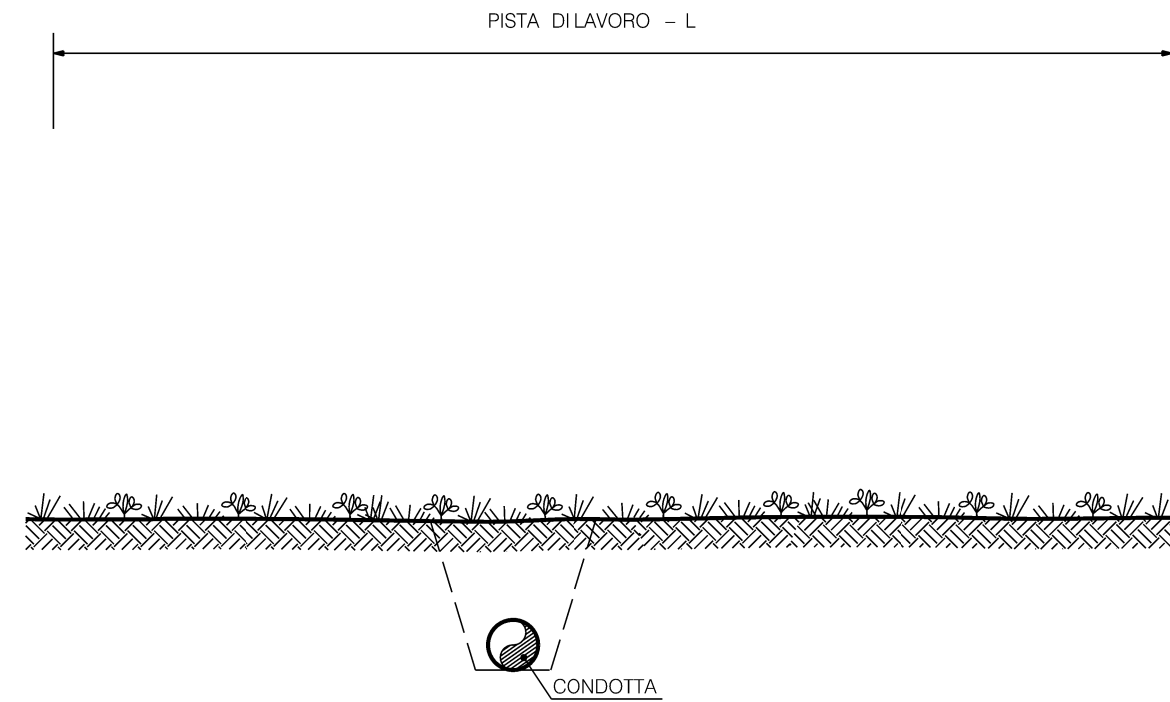

DIAMETRO CONDOTTA		PISTA DI LAVORO NORMALE		
mm	inch	A (m)	B (m)	L (m)
50-150	2-6	6	8	14
200-300	8-12	7	9	16
350-450	14-18	8	11	19
500-600	20-24	9	12	21
650-750	26-30	10	14	24
800-950	32-38	11	15	26
1000-1200	40-48	12	18	30
1300-1500	50-60	13	19	32

Rev	DATA	DESCRIZIONE	ELABORATO	VERIFICATO	APPROVATO
0	01/12/2017	EMISSIONE PER PERMESSI	L TOMASUCCI	G MARINELLI	H D AIUDI
 SNAM RETE GAS			PROGETTISTA  techfem		COMMESSA NR/17157
Metanodotto: Declassamento Met. Mestre-Trieste tratto Gonars - Trieste DN 300 (12"), DP 64 bar e Opere Connesse			DIS. N. 00-DT-D-5501		REVISIONE 0
PISTA DI LAVORO NORMALE			FG 1	DI 1	
			SCALA NTS		