

SUPERF. PAVIM. / SUPERF. FINESTR.

ALLOGO EQUIPAGGI N° 01	AREE IN METRI QUADRI	AREA FINESTRE	RAPPORTO
autone - soggiorno	2100/8=262	(1.00*2.50)+ 2(1.20*1.50)=780	7,60 > 2,62
comune	1725/8=216	(4,60*2,50)=1150	11,50 > 2,16
bagno	7,51	operazione forata	
tot N° 02 di 09			
autone - soggiorno	1636/8=200	(1.00*2.50)+ 2(1.20*1.50)=780	7,60 > 2,00
comune	1320/8=165	(3,80*2,50)=950	9,50 > 1,65
bagno	4,25	operazione forata	
N° 10			
autone - soggiorno	6274/8=784	(1.00*2.50)+ 4(0.20*1.50)+ 4(4.25*2.50)=1948	19,48 > 7,84
comune	1736/8=217	(1,90*2,50)=475	3,00 > 1,13
bagno 1	4,25	operazione forata	
bagno 2	4,36	operazione forata	


PIANTA PIANO PRIMO



PIANTA COPERTURA



Port-ONE
PORTO TURISTICO
IN
PORTOPALO DI CAPO PASSERO
SIRACUSA

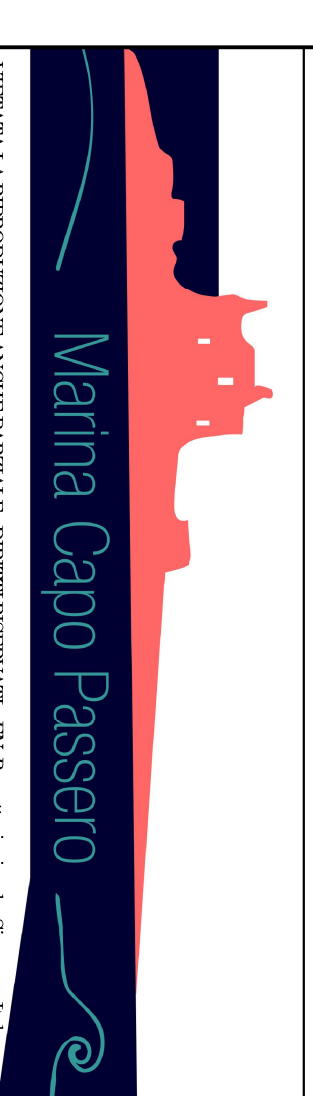

7.4
PROGETTISTA: *Inge. Francesco Nobile*
ARCHITETTO: *Arch. Giuseppe Romano*

PROGETTO DEFINITIVO

FN PROGETTAZIONI
Società di Ingegneria s.r.l.

STATO DELLE REVISIONI

DATA	DESCRIZIONE	REVISIONI
0	0	0
1	1	1
2	2	2
3	3	3
4	4	4
5	5	5
6	6	6
7	7	7
8	8	8
9	9	9
10	10	10
11	11	11
12	12	12
13	13	13
14	14	14
15	15	15
16	16	16
17	17	17
18	18	18
19	19	19
20	20	20

PROGETTO	DATA	REVISIONI
0	0	0
1	1	1
2	2	2
3	3	3
4	4	4
5	5	5
6	6	6
7	7	7
8	8	8
9	9	9
10	10	10
11	11	11
12	12	12
13	13	13
14	14	14
15	15	15
16	16	16
17	17	17
18	18	18
19	19	19
20	20	20