

ambito amministrativo:

REGIONE BASILICATA
PROVINCIA DI POTENZA
COMUNE DI MELFI

titolo progetto:

PROGETTO DI MODIFICA DELLA
CENTRALE TERMOELETTRICA
Ex BG I.P. DI MELFI

fase progettuale:

fattibilità tecnica economica

ambito progettuale

valutazione di assoggettabilità V.A.

tipo elaborato/descrizione:

elaborato tecnico

oggetto elaborato/titolo elaborato:

layout del sito

progressivo elaborato:

12-2017-17

nome file elaborato/identificatore:

12-2017-17-F-VA-ET-layout_del_sito

formato:

A2

scala:

1:500

data:

29/01/2018

revisione:

00

verifica:

x

committente:

visti:

progettista:

Progettazione Ambientale
ISO 14001:2015




Studio di Ingegneria
ing. Sergio Iezzi

Studio: Via Rigopiano 20/5, 65124 Pescara (PE) -
tel./fax. +39 085-41.70.136 - mob.+39 346.82.91.332 -
e-mail: sergio@lezzieu - PEC: sergio@pec.lezzieu -
P.IVA: 01592970667 - C.F.: ZZISRG74P25G878H - Albo
degli Ingegneri di Pescara n. 1764 - web: lezzieu

Item No.	Pos.	Code	Description	Volume [m ³]	Weight [kg] (Operative)	Mounting level (Floor level)
157	5	QBF	Oil mist separator unit	350	-	+12.710
251	20	VCA	Cooling water radiator	4445	-	+15.320
252	5	MEA	LT-Water separator vessel	1450	-	+16.390
351	5	MVA	Exhaust gas silencer	9190	-	+4.590
356	15	-	Rupture disk	365	-	-
403	5	MBA	SCR (Drybox)	-	-	-
416	1	CEMS	CEMS container	-	-	-
500	2	DAD	Dry water collecting pit	2,5	-	-
512	1	QAA	Control pit	-	-	-
551	1	VEB	Water treatment unit (optional)	-	-	-
552	1	QCB	Treated water tank (optional)	10	5000	-
651	1	ACT	Step-up transformer (customer scope)	-	-	-
659	2	SFB	Station transformer	-	-	-
680	10	FCP	Frequency converter for fan	-	-	+12.710
703	10	LEAB	Ventilation unit (27m ³ /s)	2000	-	+11.260

Item No.	Pos.	Code	Description	Volume [m ³]	Weight [kg] incl. fluids	Mounting level (Floor level)
150	1	QAA	LD unloading pump (clean)	235	-	-
152	1	QAC	Open Lube Oil Tank (double shell)	35	39600	-
154	1	QAE	LD transfer pump	470	-	-
156	1	QAD	Used L/O / LD Service Tank (double shell)	60	56800	-
405	1	-	SCR reagent tank (double shell)	120	-	-
508	1	DDD	Sludge transfer pump unit	-	-	-

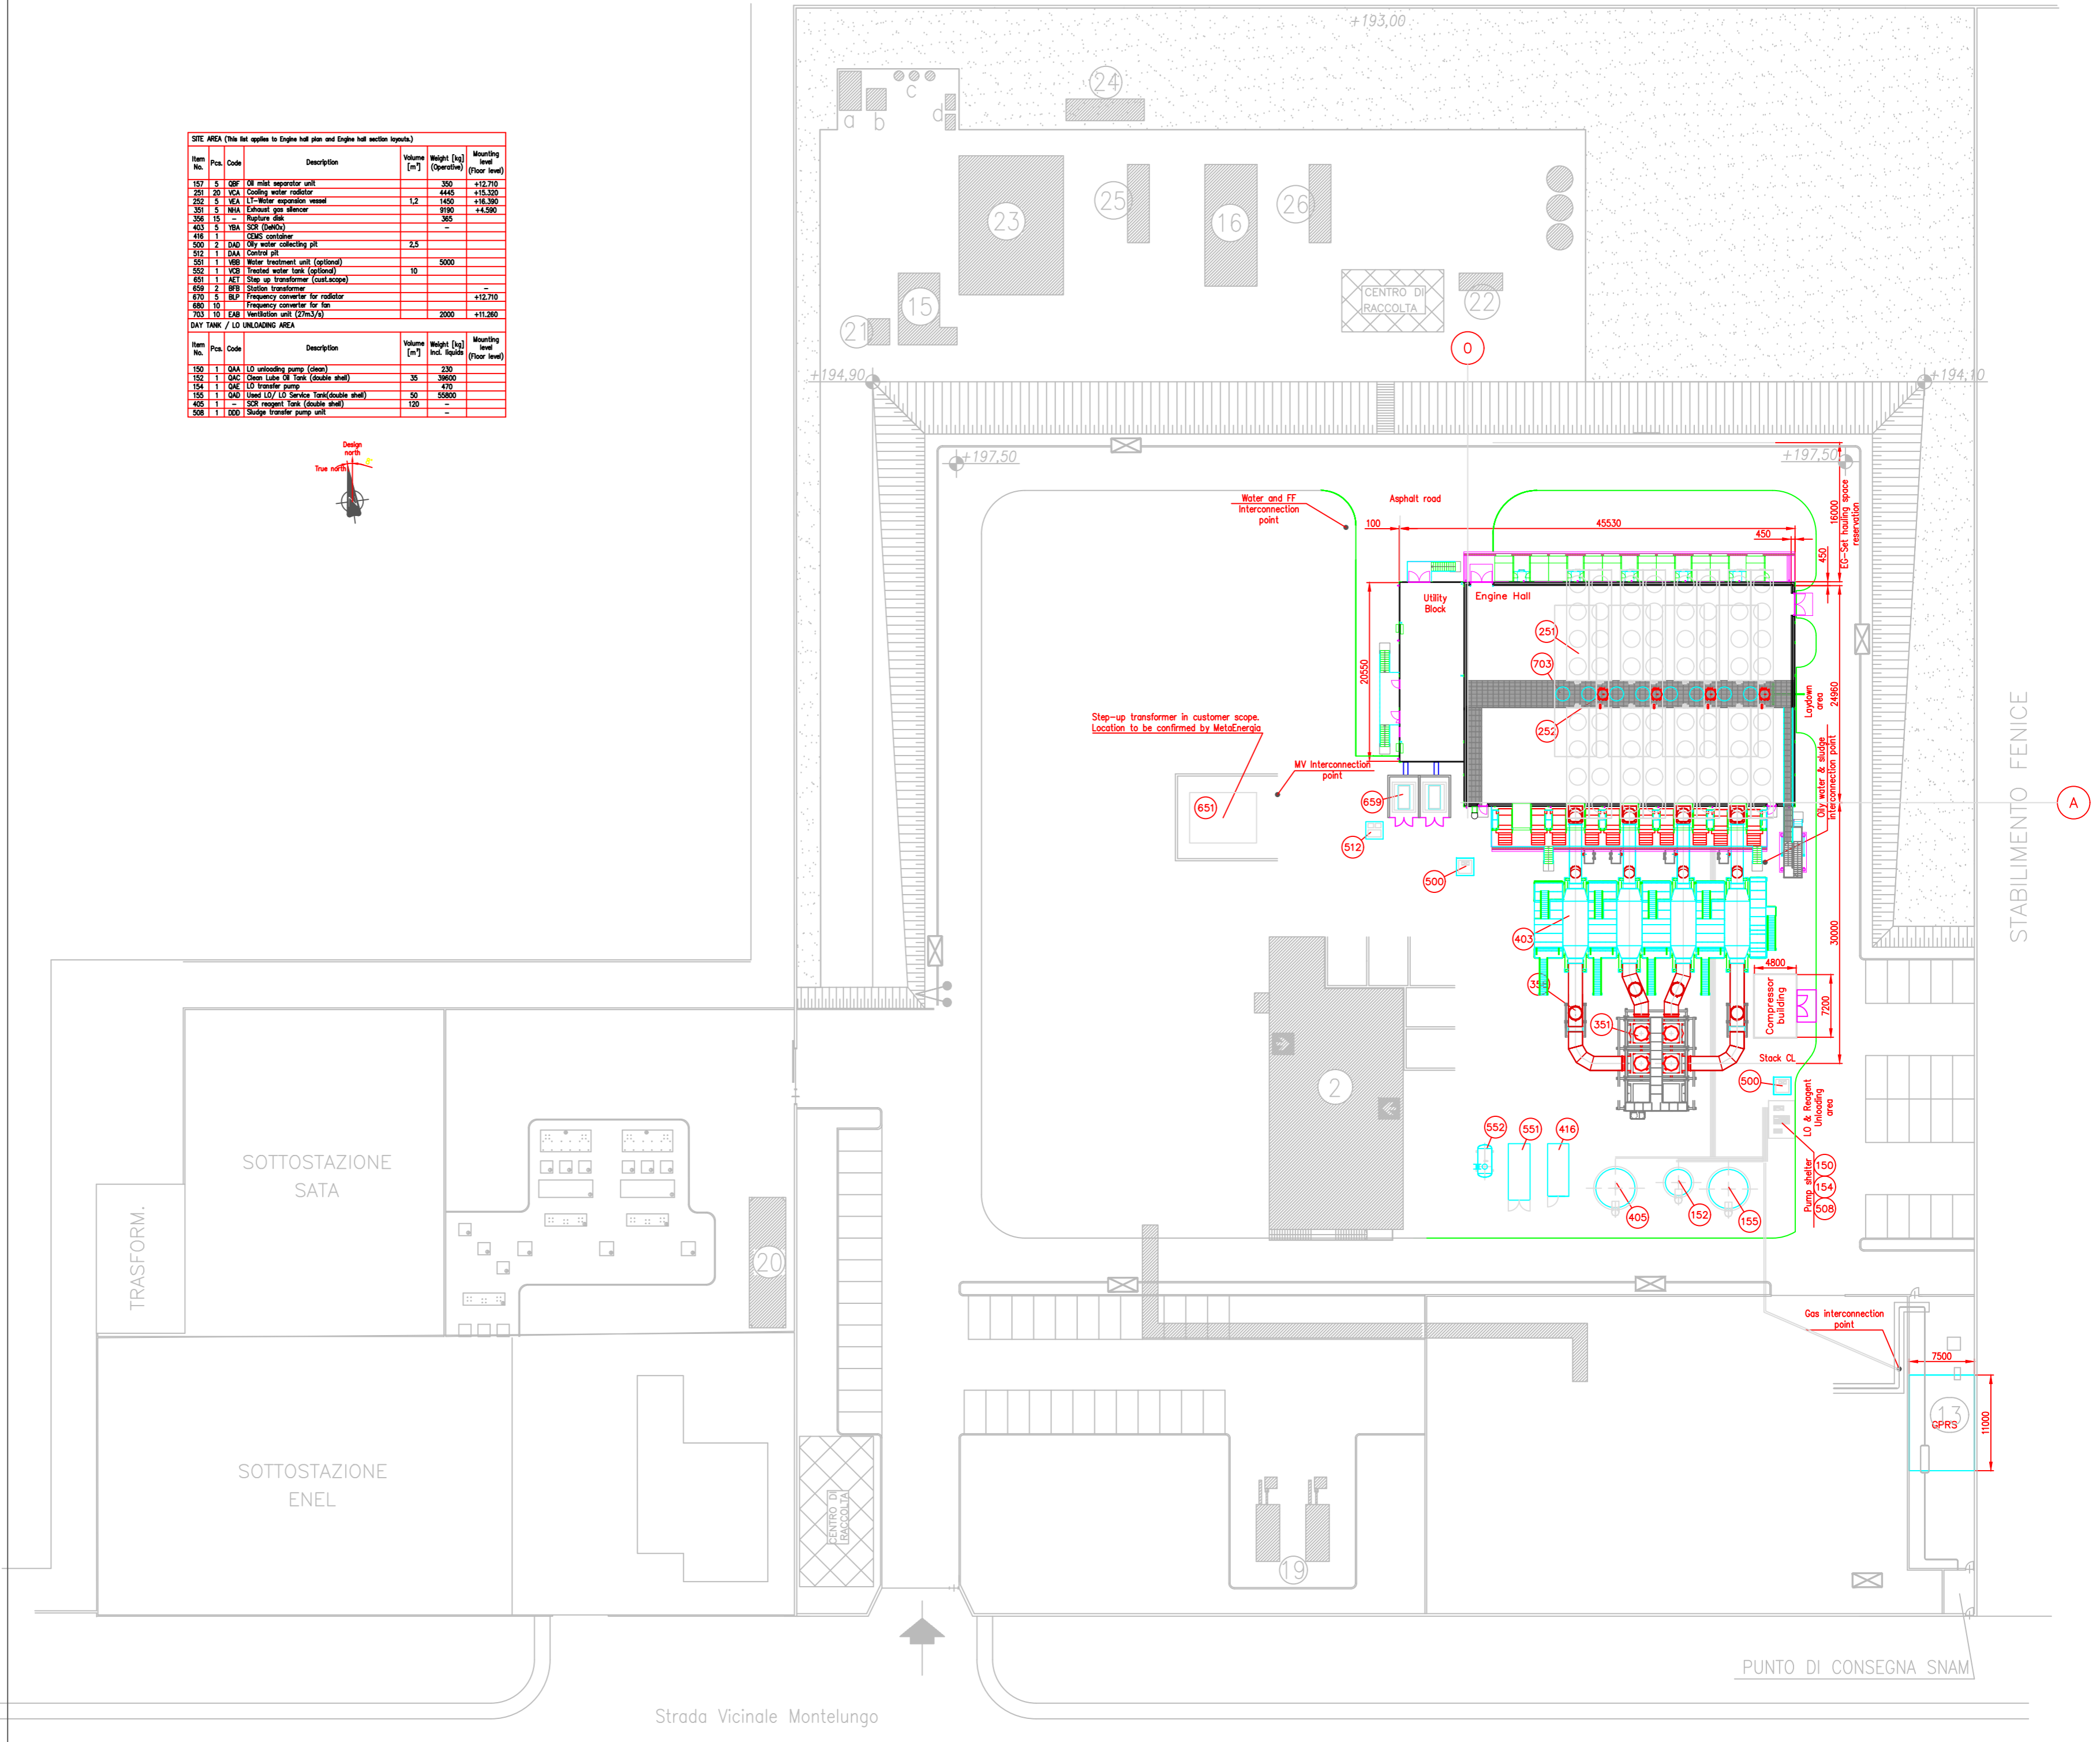

Strada Vicinale Montelungo

PUNTO DI CONSEGNA SNAM