


VIEW "B" FROM PLANT WEST




REFERENCE DRAWINGS  
ALWAYS LATEST ISSUE TO BE APPLIED

- 1 TOWER
- 2 STORAGE
- 3 MACHINE HALL
- 4 ACC
- 5 RAIN WATER RETENTION BASIN
- 6 FANS
- 7 HRSG
- 8 GAS REDUCTION
- 9 BURNER SKID
- 10 AUX. TRANSF.
- 11 RAW WATER STORAGE TANK
- 12 DEMI WATER STORAGE TANK
- 14 WASTE CONTAINER
- 15 SERVICE PIPES

CARDINAL DIRECTION

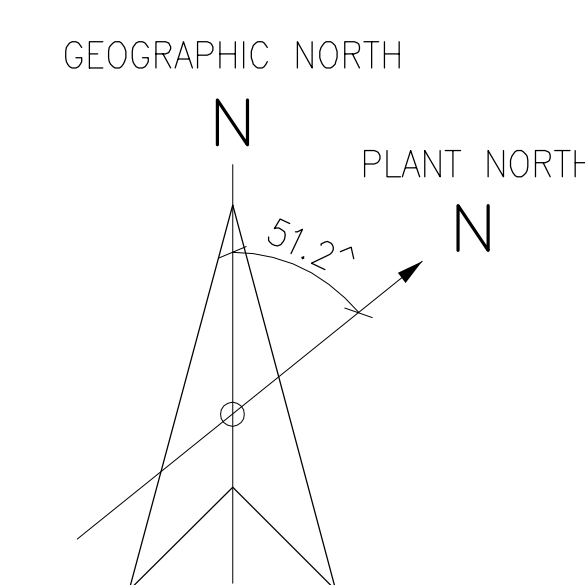

Rev.	Revision	date	drawn	checked
1	Revision	19.10.17	KAM	KAM
0	FIRST ISSUE	17.10.16	TECH	ORA
rev.	description of change	date	drawn	checked

general contractor:  
 **Kraftanlagen München**  
 Kraftanlagen München GmbH  
 Röhrenstrasse 31c  
 D-80339 München  
 Tel.: +49 (0)89 / 6237 - 0  
 Fax : +49 (0)89 / 6237 - 223

client:	3SP SAN SEVERO	project number:	911711607
create:	date	name	filename:
drawn:	17.10.16	PIG/TECH	size:
checked:	17.10.16	PIG/ORA	A0
erobl.			scale:
			1:200

title:  
**GENERAL ARRANGEMENT  
 VIEW " B "  
 FROM PLANT WEST**

supplier:  
 drawing number:  
 911711607 BL 003 rev. 1

KKS-code: supplier drawing number:  
 911711607 BL 003.pdf

We reserve all rights to this document and the information included. Copying, use and presentation of its contents to other parties without our written permission is strictly forbidden.