


DETTAGLIO 1
scala 1:100

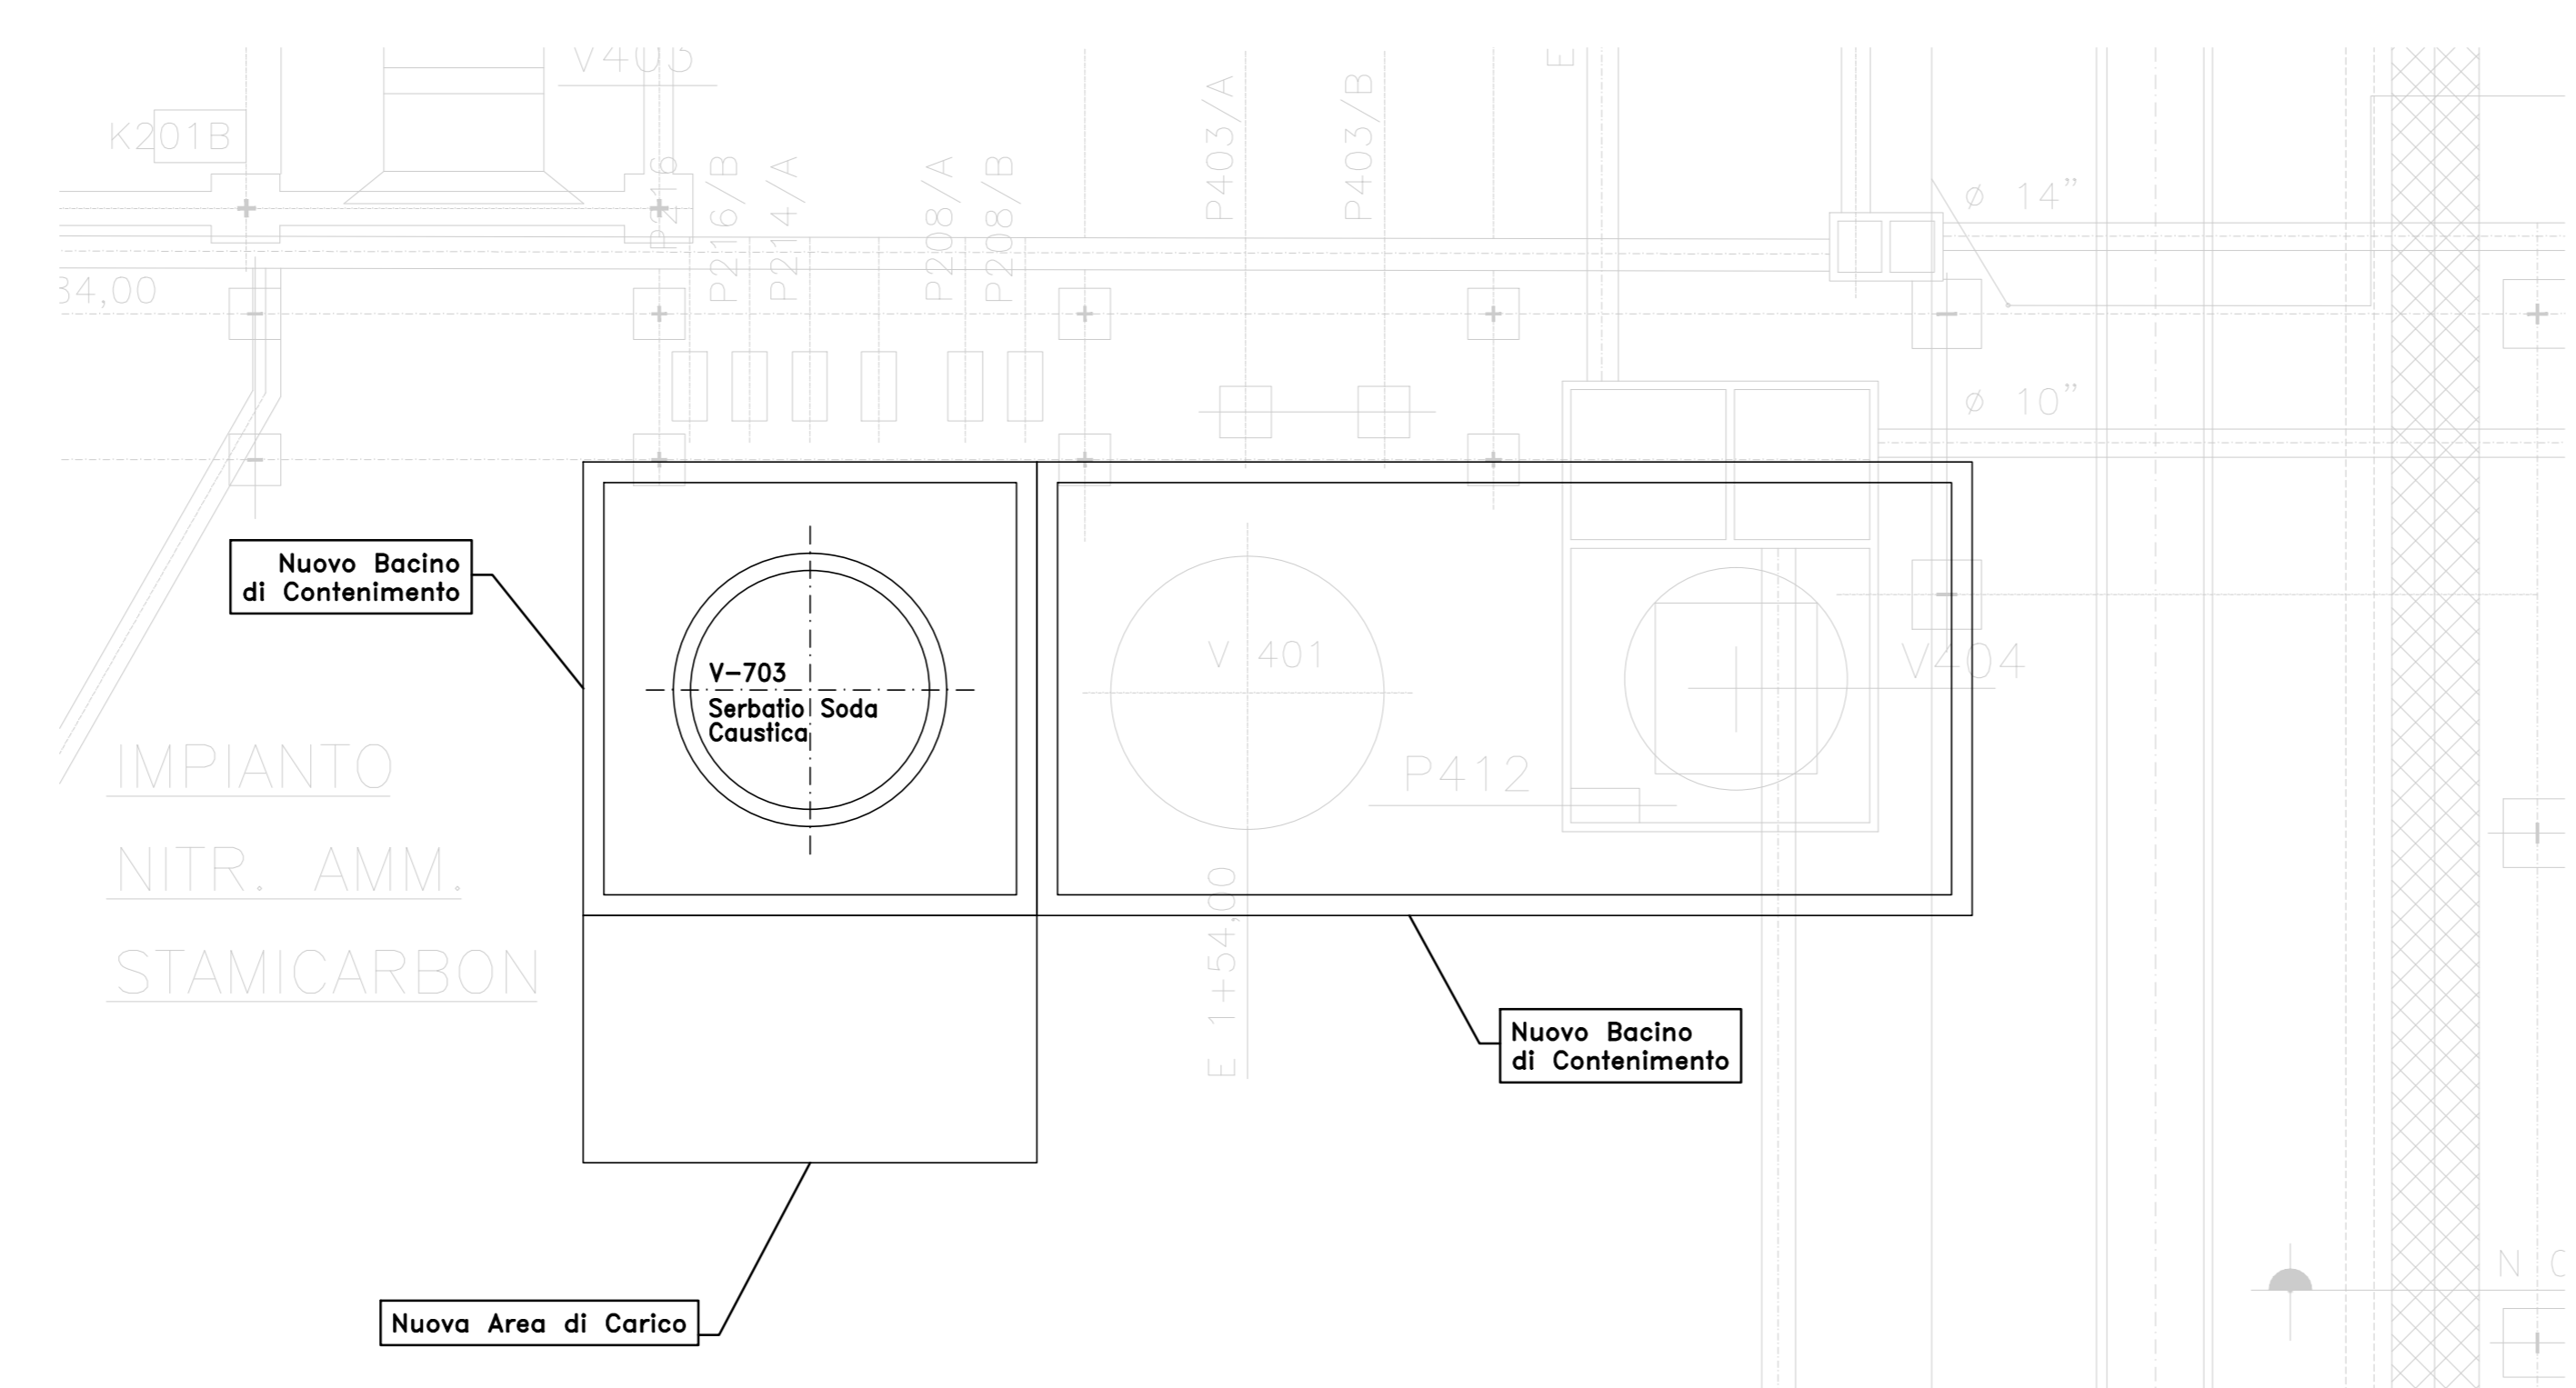

YARA - Ravenna
AN GRANULATION UNIT - FEED
Ravenna - Italy

AN GRANULATION UNIT
STUDIO PRELIMINARE AMBIENTALE
APPENDICE 6 - PLANIMETRIA GENERALE

CLIENT Ref: 16216	Client Document N.	Sheet 1 of 1
APS Ref: P1556	APS Document N. 0000-RT-6200-001	Rev. 00
SCALE: VARIE	FORMAT: A0	FILE NAME: Appendice 6.dwg