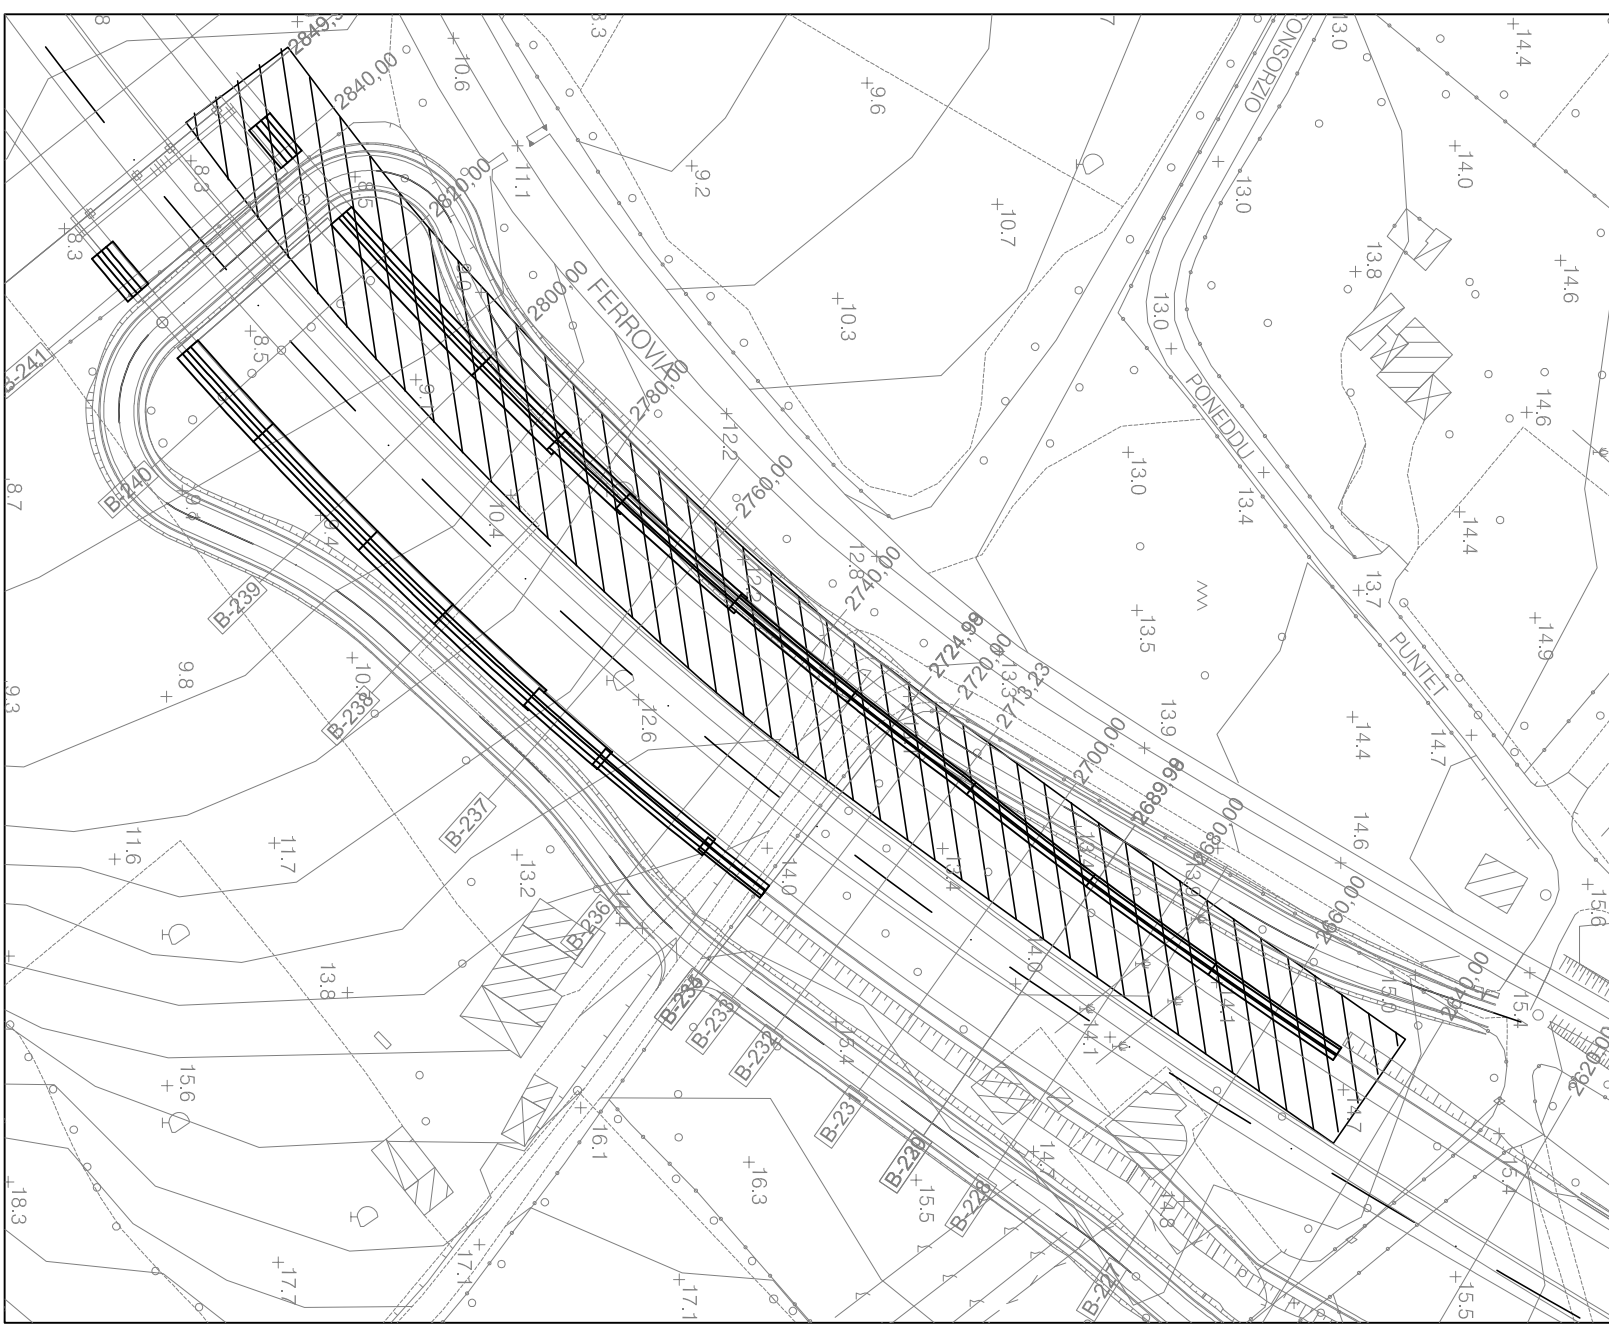


NOTE GENERALI

KEY PLAN

[illegible][illegible]







SEZIONE: B-228

1:50

PROG: 2680/00

[illegible][illegible][illegible]