




CARPENTERIA  
SCALA 1:200  
SEZIONE F024S\_2

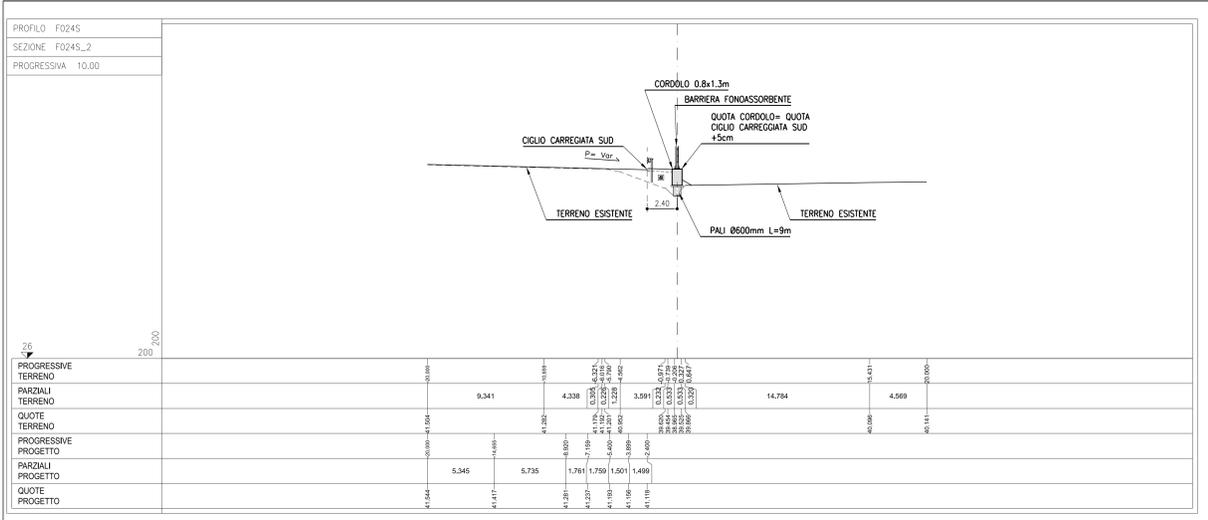

CARPENTERIA  
SCALA 1:200  
SEZIONE F024S\_15

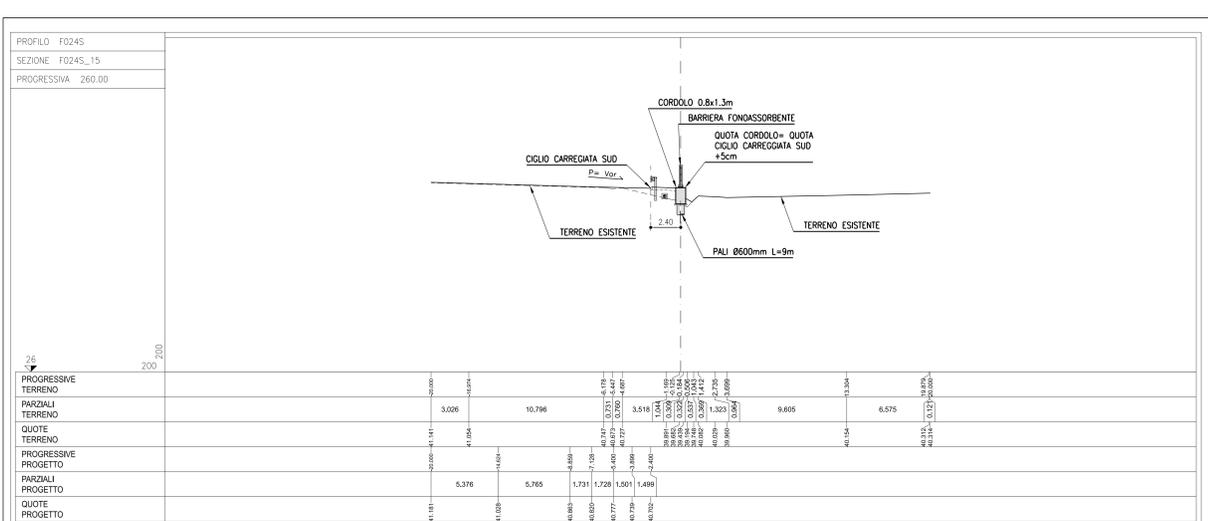

CARPENTERIA  
SCALA 1:200  
SEZIONE F024S\_32

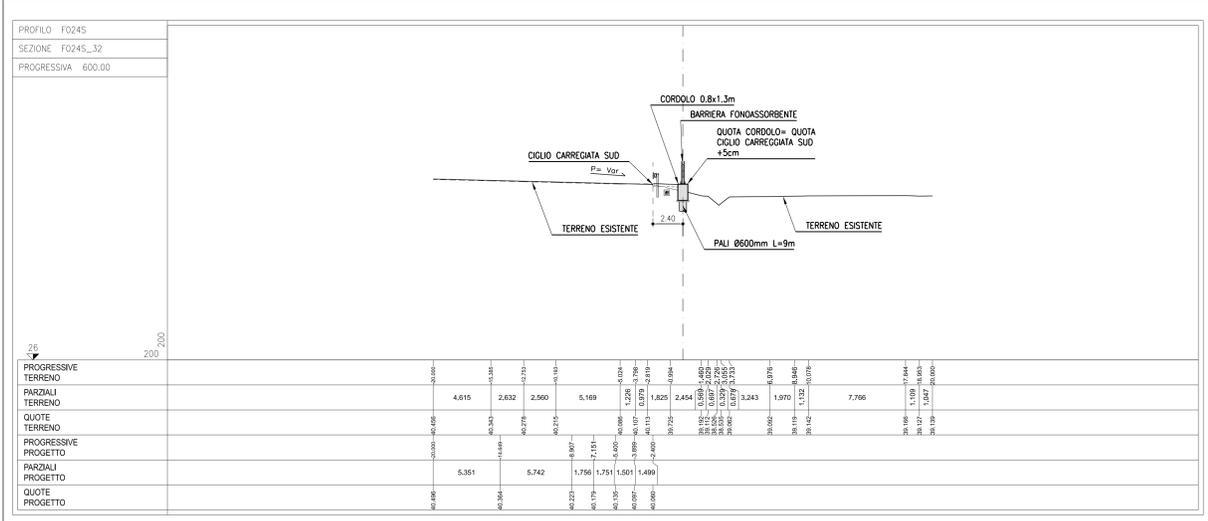

N. PALO	EST	NORD
1	X=9920915.307	Y=3146643.777
2	X=9920917.996	Y=3146642.448
3	X=9920920.686	Y=3146641.118
4	X=9920923.375	Y=3146639.789
5	X=9920926.065	Y=3146638.460
6	X=9920928.754	Y=3146637.131
7	X=9920931.443	Y=3146635.801
8	X=9920935.029	Y=3146634.029
9	X=9920938.615	Y=3146632.256
10	X=9920942.201	Y=3146630.485
11	X=9920945.787	Y=3146628.713
12	X=9920949.373	Y=3146626.940
13	X=9920952.959	Y=3146625.167
14	X=9920956.545	Y=3146623.396
15	X=9920960.131	Y=3146621.624
16	X=9920963.717	Y=3146619.851
17	X=9920967.303	Y=3146618.078
18	X=9920970.889	Y=3146616.307
19	X=9920974.475	Y=3146614.535
20	X=9920978.061	Y=3146612.762
21	X=9920981.647	Y=3146611.090
22	X=9920985.233	Y=3146609.318
23	X=9920988.819	Y=3146607.546
24	X=9920992.405	Y=3146605.773
25	X=9920995.991	Y=3146604.001
26	X=9920999.577	Y=3146602.229
27	X=9921003.163	Y=3146600.457
28	X=9921006.749	Y=3146598.685
29	X=9921010.335	Y=3146596.912
30	X=9921013.920	Y=3146595.140
31	X=9921017.506	Y=3146593.368
32	X=9921018.342	Y=3146593.732
33	X=9921019.178	Y=3146593.799
34	X=9921017.686	Y=3146593.067
35	X=9921018.447	Y=3146592.914
36	X=9921019.031	Y=3146592.402
37	X=9921019.792	Y=3146592.249
38	X=9921020.376	Y=3146591.738
39	X=9921021.137	Y=3146591.585
40	X=9921021.720	Y=3146591.073
41	X=9921022.481	Y=3146590.920
42	X=9921023.065	Y=3146590.409
43	X=9921023.826	Y=3146590.256
44	X=9921024.410	Y=3146589.744
45	X=9921025.171	Y=3146589.591
46	X=9921025.755	Y=3146589.079
47	X=9921026.516	Y=3146588.926
48	X=9921027.099	Y=3146588.415
49	X=9921027.860	Y=3146588.262
50	X=9921028.444	Y=3146587.750
51	X=9921029.205	Y=3146587.597
52	X=9921029.789	Y=3146587.086
53	X=9921030.550	Y=3146586.933
54	X=9921031.134	Y=3146586.421
55	X=9921031.850	Y=3146586.268
56	X=9921032.436	Y=3146584.406
57	X=9921039.022	Y=3146582.633
58	X=9921042.608	Y=3146580.862
59	X=9921046.194	Y=3146579.091
60	X=9921049.780	Y=3146577.317
61	X=9921053.366	Y=3146575.544
62	X=9921056.952	Y=3146573.772
63	X=9921060.538	Y=3146572.000
64	X=9921064.124	Y=3146570.228
65	X=9921067.710	Y=3146568.455
66	X=9921071.296	Y=3146566.683
67	X=9921074.882	Y=3146564.911
68	X=9921077.570	Y=3146563.139
69	X=9921081.157	Y=3146561.367
70	X=9921084.743	Y=3146559.595
71	X=9921088.330	Y=3146557.823
72	X=9921091.916	Y=3146556.051
73	X=9921095.502	Y=3146554.279
74	X=9921099.088	Y=3146552.507
75	X=9921102.674	Y=3146550.735
76	X=9921106.260	Y=3146548.963
77	X=9921109.846	Y=3146547.191
78	X=9921113.432	Y=3146545.419
79	X=9921117.018	Y=3146543.647
80	X=9921120.604	Y=3146541.875
81	X=9921124.190	Y=3146540.103
82	X=9921127.776	Y=3146538.331
83	X=9921131.362	Y=3146536.559
84	X=9921134.948	Y=3146534.787
85	X=9921138.534	Y=3146533.015

91	X=9921142.120	Y=3146531.681
92	X=9921145.707	Y=3146529.908
93	X=9921149.293	Y=3146528.136
94	X=9921152.879	Y=3146526.364
95	X=9921156.465	Y=3146524.592
96	X=9921160.051	Y=3146522.819
97	X=9921163.637	Y=3146521.047
98	X=9921167.223	Y=3146519.275
99	X=9921170.809	Y=3146517.502
100	X=9921174.395	Y=3146515.730
101	X=9921177.981	Y=3146513.958
102	X=9921181.567	Y=3146512.185
103	X=9921185.153	Y=3146510.413
104	X=9921188.739	Y=3146508.641
105	X=9921192.325	Y=3146506.869
106	X=9921195.911	Y=3146505.096
107	X=9921199.497	Y=3146503.324
108	X=9921203.083	Y=3146501.552
109	X=9921206.669	Y=3146499.780
110	X=9921210.255	Y=3146498.007
111	X=9921213.841	Y=3146496.235
112	X=9921217.427	Y=3146494.463
113	X=9921219.013	Y=3146492.691
114	X=9921224.599	Y=3146490.918
115	X=9921228.185	Y=3146489.146
116	X=9921231.771	Y=3146487.374
117	X=9921235.357	Y=3146485.601
118	X=9921238.943	Y=3146483.829
119	X=9921242.529	Y=3146482.057
120	X=9921246.115	Y=3146480.284
121	X=9921249.701	Y=3146480.512
122	X=9921253.287	Y=3146476.740
123	X=9921256.873	Y=3146474.968
124	X=9921260.459	Y=3146473.195
125	X=9921264.045	Y=3146471.423
126	X=9921267.631	Y=3146469.651
127	X=9921271.217	Y=3146467.879
128	X=9921274.803	Y=3146466.106
129	X=9921278.389	Y=3146464.334
130	X=9921281.975	Y=3146462.562
131	X=9921285.561	Y=3146460.790
132	X=9921289.147	Y=3146459.017
133	X=9921292.733	Y=3146457.245
134	X=9921296.319	Y=3146455.473
135	X=9921299.905	Y=3146453.700
136	X=9921303.491	Y=3146451.928
137	X=9921307.077	Y=3146450.156
138	X=9921310.663	Y=3146448.384
139	X=9921314.249	Y=3146446.611
140	X=9921317.835	Y=3146444.839
141	X=9921321.421	Y=3146443.067
142	X=9921325.008	Y=3146441.295
143	X=9921328.593	Y=3146439.523
144	X=9921332.179	Y=3146437.750
145	X=9921335.766	Y=3146435.978
146	X=9921339.351	Y=3146434.206
147	X=9921342.938	Y=3146432.433
148	X=9921346.524	Y=3146430.661
149	X=9921350.110	Y=3146428.888
150	X=9921353.695	Y=3146427.116
151	X=9921357.282	Y=3146425.344
152	X=9921360.868	Y=3146423.572
153	X=9921364.454	Y=3146421.800
154	X=9921368.040	Y=3146420.027
155	X=9921371.626	Y=3146418.255
156	X=9921375.212	Y=3146416.483
157	X=9921378.798	Y=3146414.710
158	X=9921382.384	Y=3146412.938
159	X=9921385.970	Y=3146411.166
160	X=9921389.556	Y=3146409.393
161	X=9921393.142	Y=3146407.621
162	X=9921396.728	Y=3146405.849
163	X=9921400.314	Y=3146404.077
164	X=9921403.900	Y=3146402.304
165	X=9921407.486	Y=3146400.532
166	X=9921411.072	Y=3146398.760
167	X=9921414.658	Y=3146396.988
168	X=9921418.244	Y=3146395.215
169	X=9921421.830	Y=3146393.443
170	X=9921425.416	Y=3146391.671
171	X=9921429.002	Y=3146389.898
172	X=9921432.588	Y=3146388.126
173	X=9921436.174	Y=3146386.354
174	X=9921439.760	Y=3146384.582
175	X=9921443.346	Y=3146382.809
176	X=9921446.931	Y=3146381.037
177	X=9921450.517	Y=3146379.265
178	X=9921453.103	Y=3146377.493
179	X=9921454.994	Y=3146377.052
180	X=9921457.683	Y=3146375.223
181	X=9921463.062	Y=3146373.065
182	X=9921465.752	Y=3146371.796
183	X=9921467.545	Y=3146370.850
184	X	