



SEZIONE F036S-2
SCALA 1:25

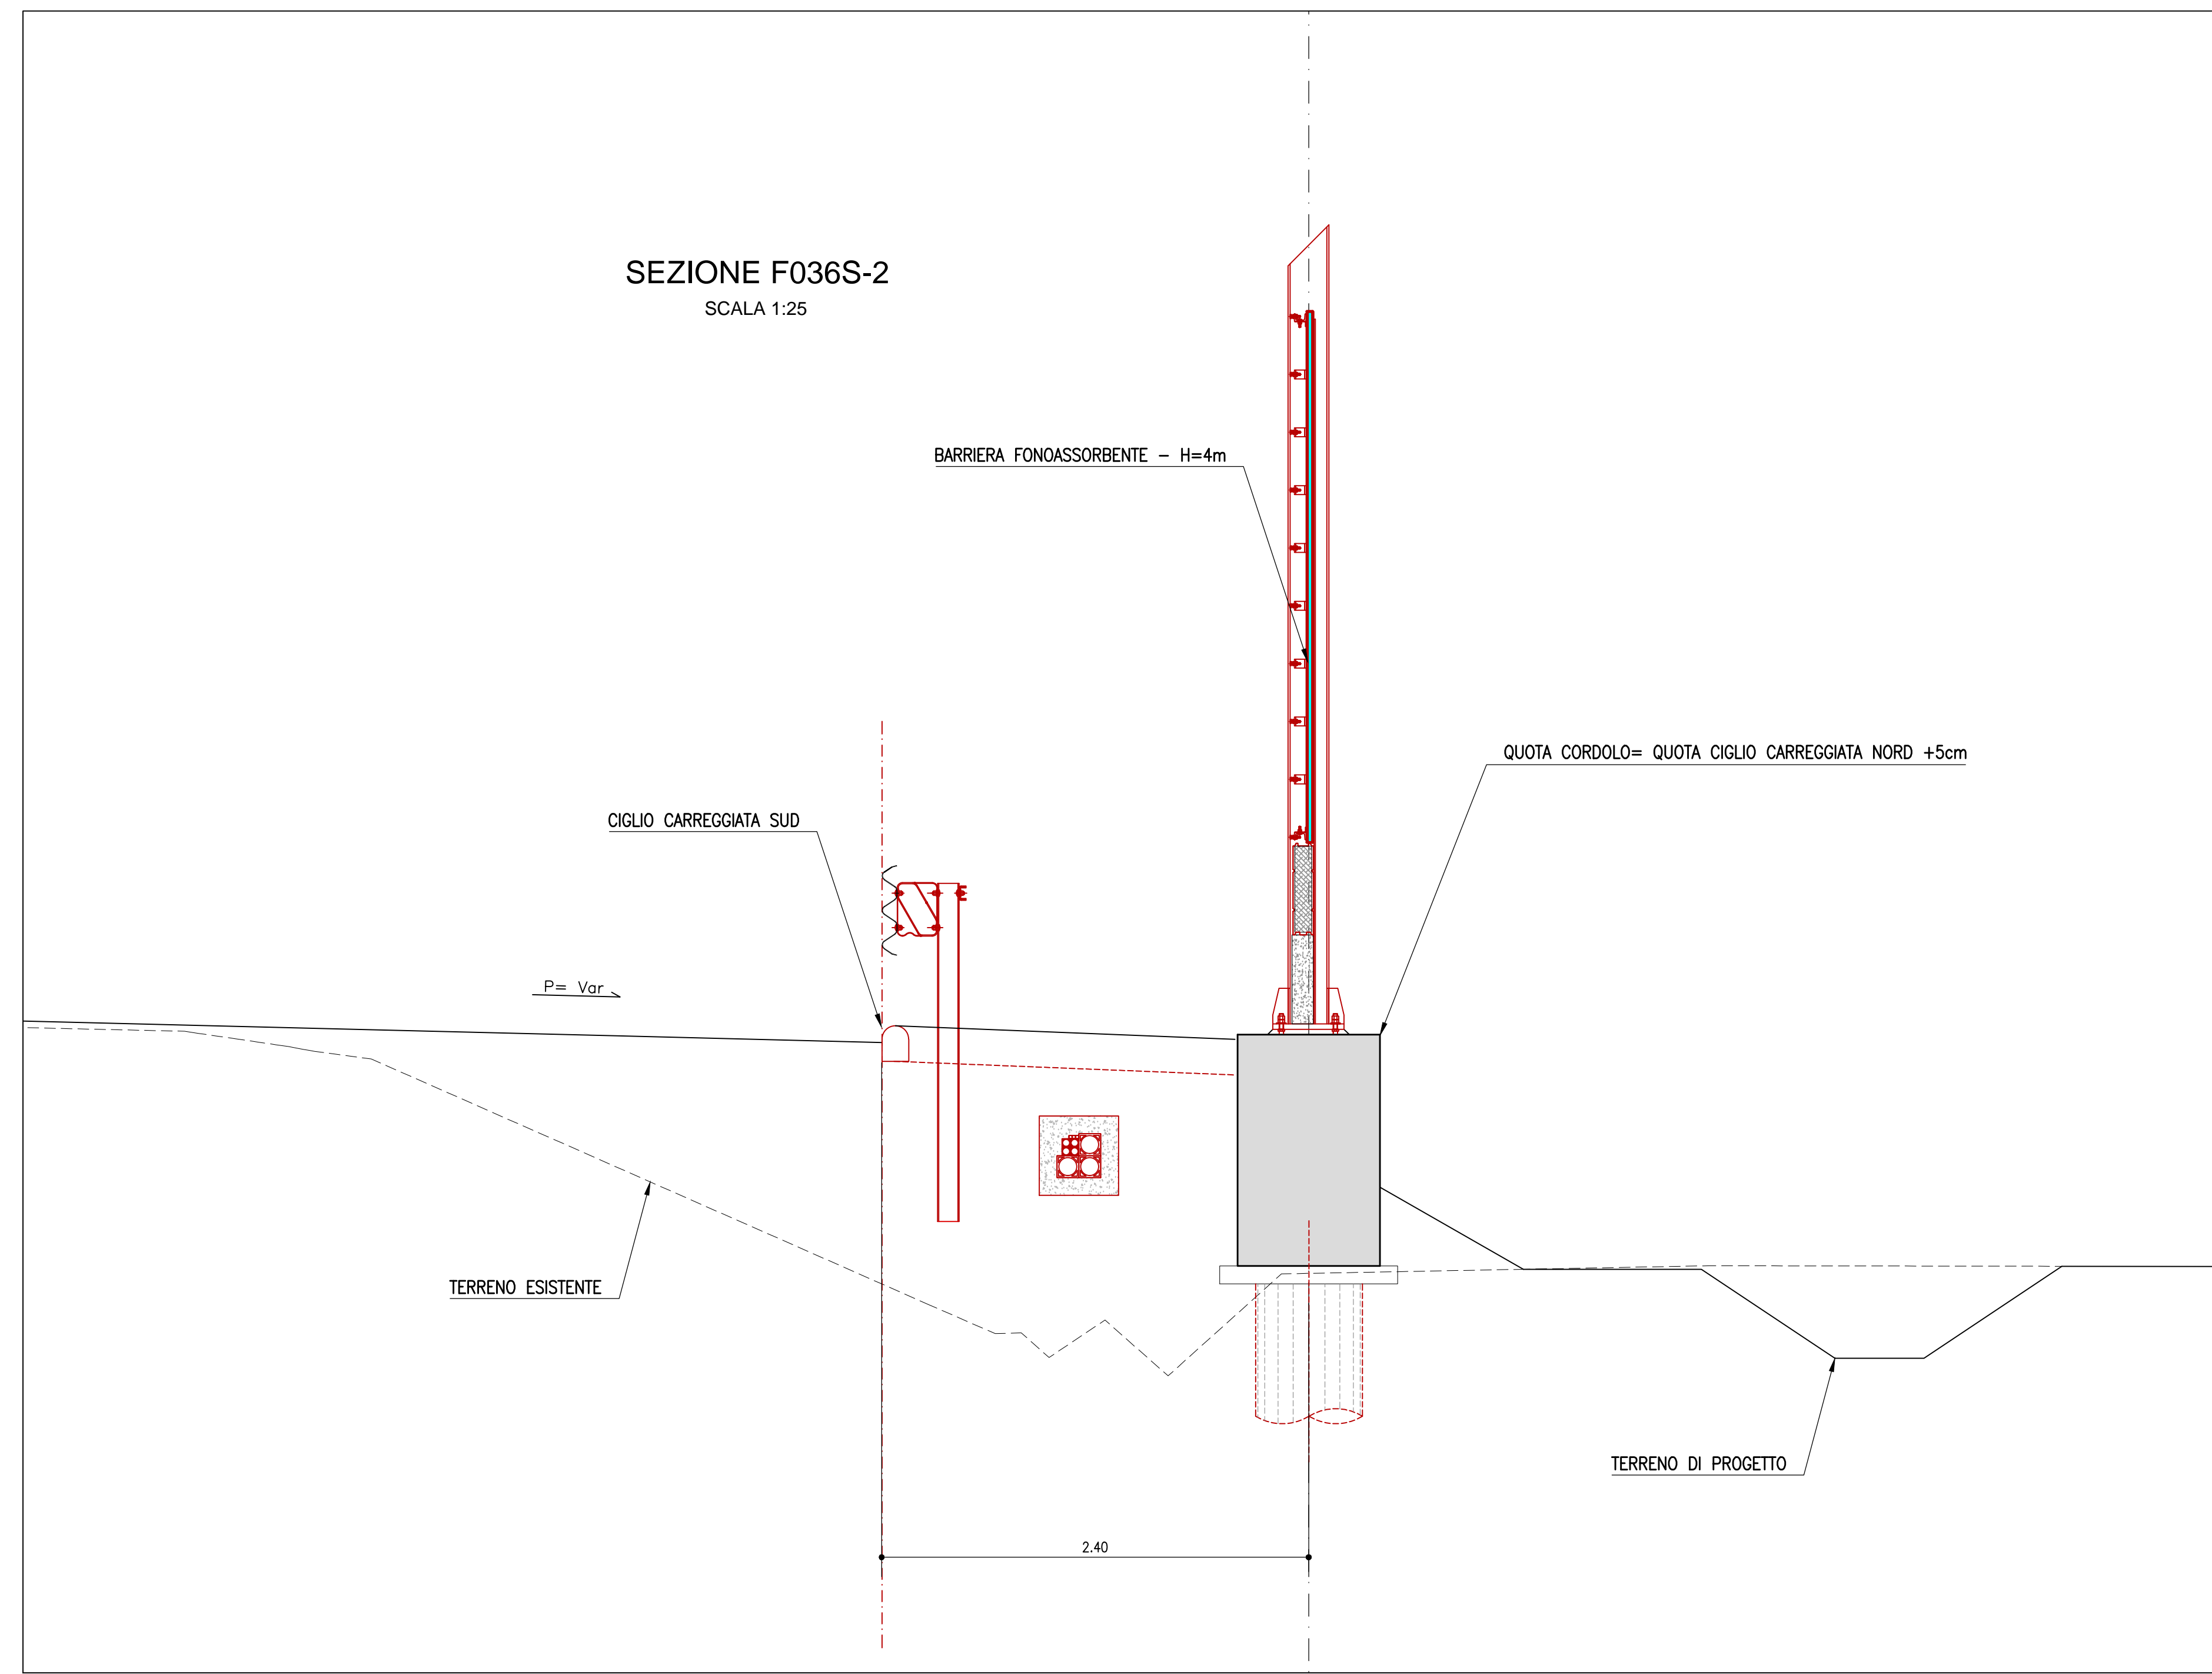

COORDINATE DI TRACCIAMENTO DEI MONTANTI

ID MONTANTI	EST	NORD	TIPO	H FOA
1	X=992594.347	Y=3144080.807	H3	4
2	X=992594.057	Y=3144079.521	H3	4
3	X=992594.768	Y=3144078.235	H3	4
4	X=992596.478	Y=3144076.949	H3	4
5	X=992595.188	Y=3144075.663	H3	4
6	X=992595.899	Y=3144074.377	H3	4
7	X=992596.609	Y=3144073.091	H3	4
8	X=992596.223	Y=3144071.777	H3	4
9	X=992596.837	Y=3144069.662	H3	4
10	X=992596.451	Y=3144067.948	H3	4
11	X=992597.065	Y=3144066.233	H3	4
12	X=992597.679	Y=3144064.518	H3	4
13	X=992598.293	Y=3144062.804	H3	4
14	X=992598.907	Y=3144061.089	H3	4
15	X=992598.521	Y=3144059.375	H3	4
16	X=992599.135	Y=3144057.660	H3	4
17	X=992599.748	Y=3144055.946	H3	4
18	X=992599.363	Y=3144054.232	H3	4
19	X=992600.976	Y=3144052.517	H3	4
20	X=992600.590	Y=3144050.802	H3	4
21	X=992600.204	Y=3144049.088	H3	4
22	X=992601.818	Y=3144047.373	H3	4
23	X=992601.432	Y=3144045.659	H3	4
24	X=992602.046	Y=3144043.944	H3	4
25	X=992602.660	Y=3144042.229	H3	4
26	X=992602.274	Y=3144040.515	H3	4
27	X=992603.888	Y=3144038.800	H3	4
28	X=992603.502	Y=3144037.086	H3	4
29	X=992604.115	Y=3144035.371	H3	4
30	X=992604.729	Y=3144033.657	H3	4
31	X=992605.343	Y=3144031.942	H3	4
32	X=992604.957	Y=3144030.228	H3	4
33	X=992605.571	Y=3144028.513	H3	4
34	X=992606.185	Y=3144026.799	H3	4
35	X=992606.799	Y=3144025.084	H3	4
36	X=992607.413	Y=3144023.370	H3	4
37	X=992607.027	Y=3144021.655	H3	4
38	X=992607.641	Y=3144019.940	H3	4
39	X=992607.255	Y=3144018.226	H3	4
40	X=992607.868	Y=3144016.511	H3	4
41	X=992608.482	Y=3144014.797	H3	4
42	X=992609.096	Y=3144013.082	H3	4
43	X=992608.710	Y=3144011.368	H3	4
44	X=992609.324	Y=3144009.653	H3	4
45	X=992609.938	Y=3144007.939	H3	4
46	X=992610.552	Y=3144006.224	H3	4
47	X=992611.166	Y=3144004.510	H3	4
48	X=992611.780	Y=3144002.795	H3	4
49	X=992612.394	Y=3144001.081	H3	4
50	X=992613.008	Y=3143999.366	H3	4
51	X=992613.622	Y=3143997.652	H3	4
52	X=992614.235	Y=3143995.937	H3	4
53	X=992614.849	Y=3143994.223	H3	4
54	X=992615.463	Y=3143992.508	H3	4
55	X=992616.077	Y=3143990.793	H3	4
56	X=992616.691	Y=3143989.079	H3	4
57	X=992617.305	Y=3143987.364	H3	4
58	X=992617.919	Y=3143985.650	H3	4
59	X=992618.533	Y=3143983.935	H3	4
60	X=992619.147	Y=3143982.221	H3	4
61	X=992619.761	Y=3143980.506	H3	4
62	X=992620.375	Y=3143978.792	H3	4
63	X=992620.989	Y=3143977.077	H3	4
64	X=992621.602	Y=3143975.363	H3	4
65	X=992622.216	Y=3143973.648	H3	4
66	X=992622.830	Y=3143971.934	H3	4
67	X=992623.444	Y=3143970.219	H3	4
68	X=992624.058	Y=3143968.505	H3	4
69	X=992624.672	Y=3143966.790	H3	4
70	X=992625.286	Y=3143965.075	H3	4
71	X=992625.900	Y=3143963.361	H3	4
72	X=992626.514	Y=3143961.647	H3	4
73	X=992627.128	Y=3143959.932	H3	4
74	X=992627.742	Y=3143958.217	H3	4
75	X=992628.355	Y=3143956.503	H3	4
76	X=992628.969	Y=3143954.788	H3	4
77	X=992629.583	Y=3143953.072	H3	4
78	X=992630.197	Y=3143951.359	H3	4
79	X=992630.811	Y=3143949.645	H3	4

SEZIONE F036S-4B
SCALA 1:25

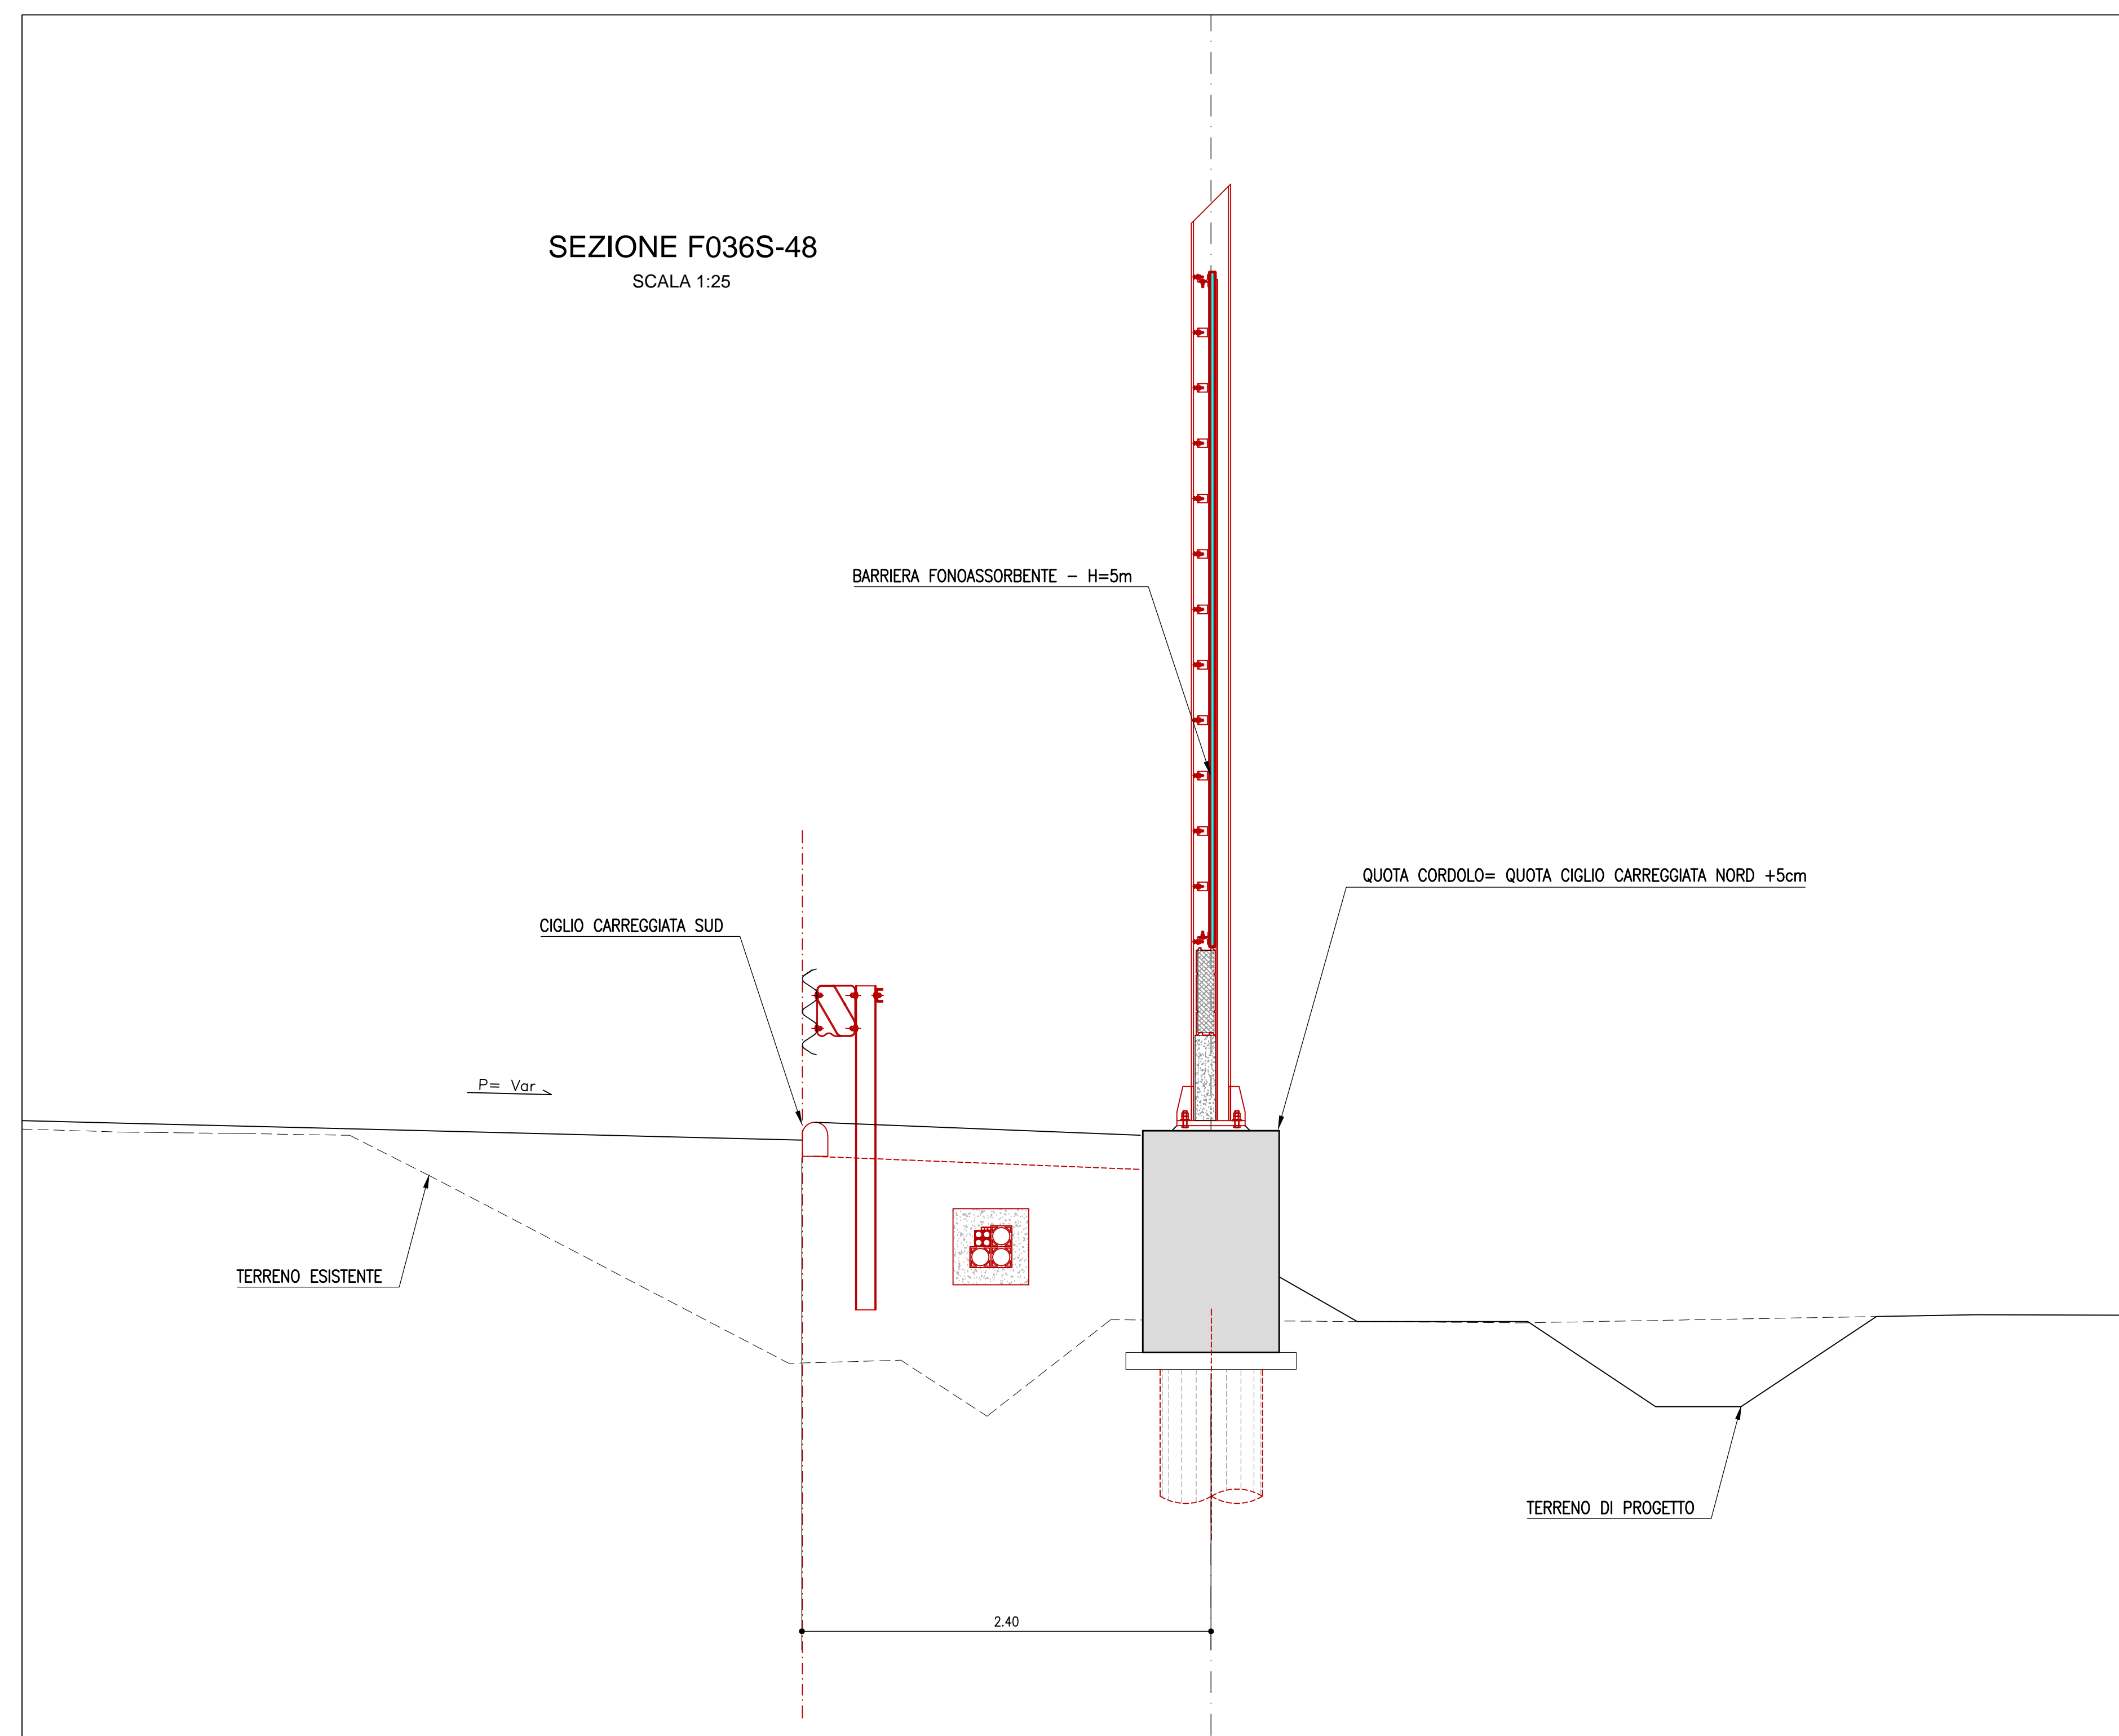

COORDINATE DI TRACCIAMENTO DEI MONTANTI

ID MONTANTI	EST	NORD	TIPO	H FOA
80	X=992622.425	Y=3143947.920	H3	4
81	X=992623.039	Y=3143946.216	H3	4
82	X=992623.653	Y=3143944.511	H3	4
83	X=992624.267	Y=3143942.806	H3	4
84	X=992624.881	Y=3143941.102	H3	4
85	X=992625.495	Y=3143939.397	H3	4
86	X=992626.109	Y=3143937.692	H3	4
87	X=992626.723	Y=3143935.987	H3	4
88	X=992627.337	Y=3143934.282	H3	4
89	X=992627.951	Y=3143932.577	H3	4
90	X=992628.565	Y=3143930.872	H3	4
91	X=992629.179	Y=3143929.167	H3	4
92	X=992629.793	Y=3143927.462	H3	4
93	X=992630.407	Y=3143925.757	H3	4
94	X=992631.021	Y=3143924.052	H3	4
95	X=992631.635	Y=3143922.347	H3	4
96	X=992632.249	Y=3143920.642	H3	4
97	X=992632.863	Y=3143918.937	H3	4
98	X=992633.477	Y=3143917.232	H3	4
99	X=992634.091	Y=3143915.527	H3	4
100	X=992634.705	Y=3143913.822	H3	4
101	X=992635.319	Y=3143912.117	H3	4
102	X=992635.933	Y=3143910.412	H3	4
103	X=992636.547	Y=3143908.707	H3	4
104	X=992637.161	Y=3143907.002	H3	4
105	X=992637.775	Y=3143905.297	H3	4
106	X=992638.389	Y=3143903.592	H3	4
107	X=992639.003	Y=3143901.887	H3	4
108	X=992639.617	Y=3143899.182	H3	4
109	X=992640.231	Y=3143897.477	H3	4
110	X=992640.845	Y=3143895.772	H3	4
111	X=992641.459	Y=3143894.067	H3	4
112	X=992642.073	Y=3143892.362	H3	4
113	X=992642.687	Y=3143890.657	H3	4
114	X=992643.301	Y=3143888.952	H3	4
115	X=992643.915	Y=3143887.247	H3	4
116	X=992644.529	Y=3143885.542	H3	4
117	X=992645.143	Y=3143883.837	H3	4
118	X=992645.757	Y=3143882.132	H3	4
119	X=992646.371	Y=3143879.427	H3	4
120	X=992646.985	Y=3143877.722	H3	4
121	X=992647.599	Y=3143876.017	H3	4
122	X=992648.213	Y=3143874.312	H3	4
123	X=992648.827	Y=3143872.607	H3	4
124	X=992649.441	Y=3143870.902	H3	4
125	X=992649.055	Y=3143869.197	H3	4
126	X=992649.669	Y=3143867.492	H3	4
127	X=992650.283	Y=3143865.787	H3	4
128	X=992650.897	Y=3143864.082	H3	4
129	X=992651.511	Y=3143859.744	H3	4
130	X=992652.125	Y=3143858.039	H3	4
131	X=992652.739	Y=3143856.334	H3	4
132	X=992653.353	Y=3143854.629	H3	4
133	X=992653.967	Y=3143852.924	H3	4
134	X=992654.581	Y=3143851.219	H3	4
135	X=992655.195	Y=3143849.514	H3	4
136	X=992655.809	Y=3143847.809	H3	4
137	X=992656.423	Y=3143846.104	H3	4
138	X=992657.037	Y=3143839.429	H3	4
139	X=992657.651	Y=3143845.174	H3	4
140	X=992658.265	Y=3143843.469	H3	4
141	X=992658.879	Y=3143841.764	H3	4
142	X=992659.493	Y=3143840.059	H3	4
143	X=992660.107	Y=3143838.354	H3	4
144	X=992660.721	Y=3143836.649	H3	4
145	X=992661.335	Y=3143834.944	H3	4
146	X=992661.949	Y=3143833.239	H3	4
147	X=992662.563	Y=3143831.534	H3	4
148	X=992663.177	Y=3143829.829	H3	4
149	X=992663.791	Y=3143828.124	H3	4
150	X=992664.405	Y=3143826.419	H3	4
151	X=992665.019	Y=3143824.714	H3	4
152	X=992665.633	Y=3143830.551	H3	4
153	X=992666.247	Y=3143822.814	H3	4
154	X=992666.861	Y=3143821.109	H3	4
155	X=992667.475	Y=3143819.404	H3	4
156	X=992668.089	Y=3143817.700	H3	3
157	X=992668.703	Y=3143816.000	H1	2,5
158	X=992669.317	Y=3143814.295	H1	1,5

COORDINATE DI TRACCIAMENTO DEI MONTANTI

ID MONTANTI	EST	NORD	TIPO	H FOA
159	X=992670.931	Y=3143812.590	H1	1,5
160	X=992671.545	Y=3143810.885	H1	2,5
161	X=992672.159	Y=3143809.180	H3	4
162	X=992672.773	Y=3143807.475	H3	4
163	X=992673.387	Y=3143805.770	H3	4
164	X=992674.001	Y=3143804.065	H3	4
165	X=992674.615	Y=3143802.360	H3	4
166	X=992675.229	Y=3143799.655	H3	4
167	X=992675.843	Y=3143797.950	H3	4
168	X=992676.457	Y=3143796.245	H3	4
169	X=992677.071	Y=3143794.540	H3	4
170	X=992677.685	Y=3143792.835	H3	4
171	X=992678.299	Y=3143791.130	H3	4
172	X=992678.913	Y=3143789.425	H3	4
173	X=992679.527	Y=3143787.720	H3	4
174	X=992680.141	Y=3143786.015	H3	4
175	X=992680.755	Y=3143784.310	H3	4
176	X=992681.369	Y=3143782.605	H3	4
177	X=992681.983	Y=3143780.900	H3	4
178	X=992682.597	Y=3143777.200	H3	4
179	X=992683.211	Y=3143775.500	H3	4
180	X=992683.825	Y=3143773.800	H3	4
181	X=992684.439	Y=3143772.100	H3	4
182	X=992685.053	Y=3143770.400	H3	4
183	X=992685.667	Y=3143768.700	H3	4
184	X=992686.281	Y=3143767.000	H3	4
185	X=992686.895	Y=3143765.300	H3	4
186	X=992687.509	Y=3143763.600	H3	4
187	X=992688.123	Y=3143761.900	H3	4
188	X=992688.737	Y=3143760.200	H3	4
189	X=992689.351	Y=3143758.500	H3	4
190	X=992689.965	Y=3143756.800	H3	4
191	X=992690.579	Y=3143755.100	H3	4
192	X=992691.193	Y=3143753.400	H3	4
193	X=992691.807	Y=3143751.700	H3	4
194	X=992692.421	Y=3143750.000	H3	4
195	X=992693.035	Y=3143748.300	H3	4
196	X=992693.649	Y=3143746.6		