




CARPENTERIA
SCALA 1:200
SEZIONE F036S_2

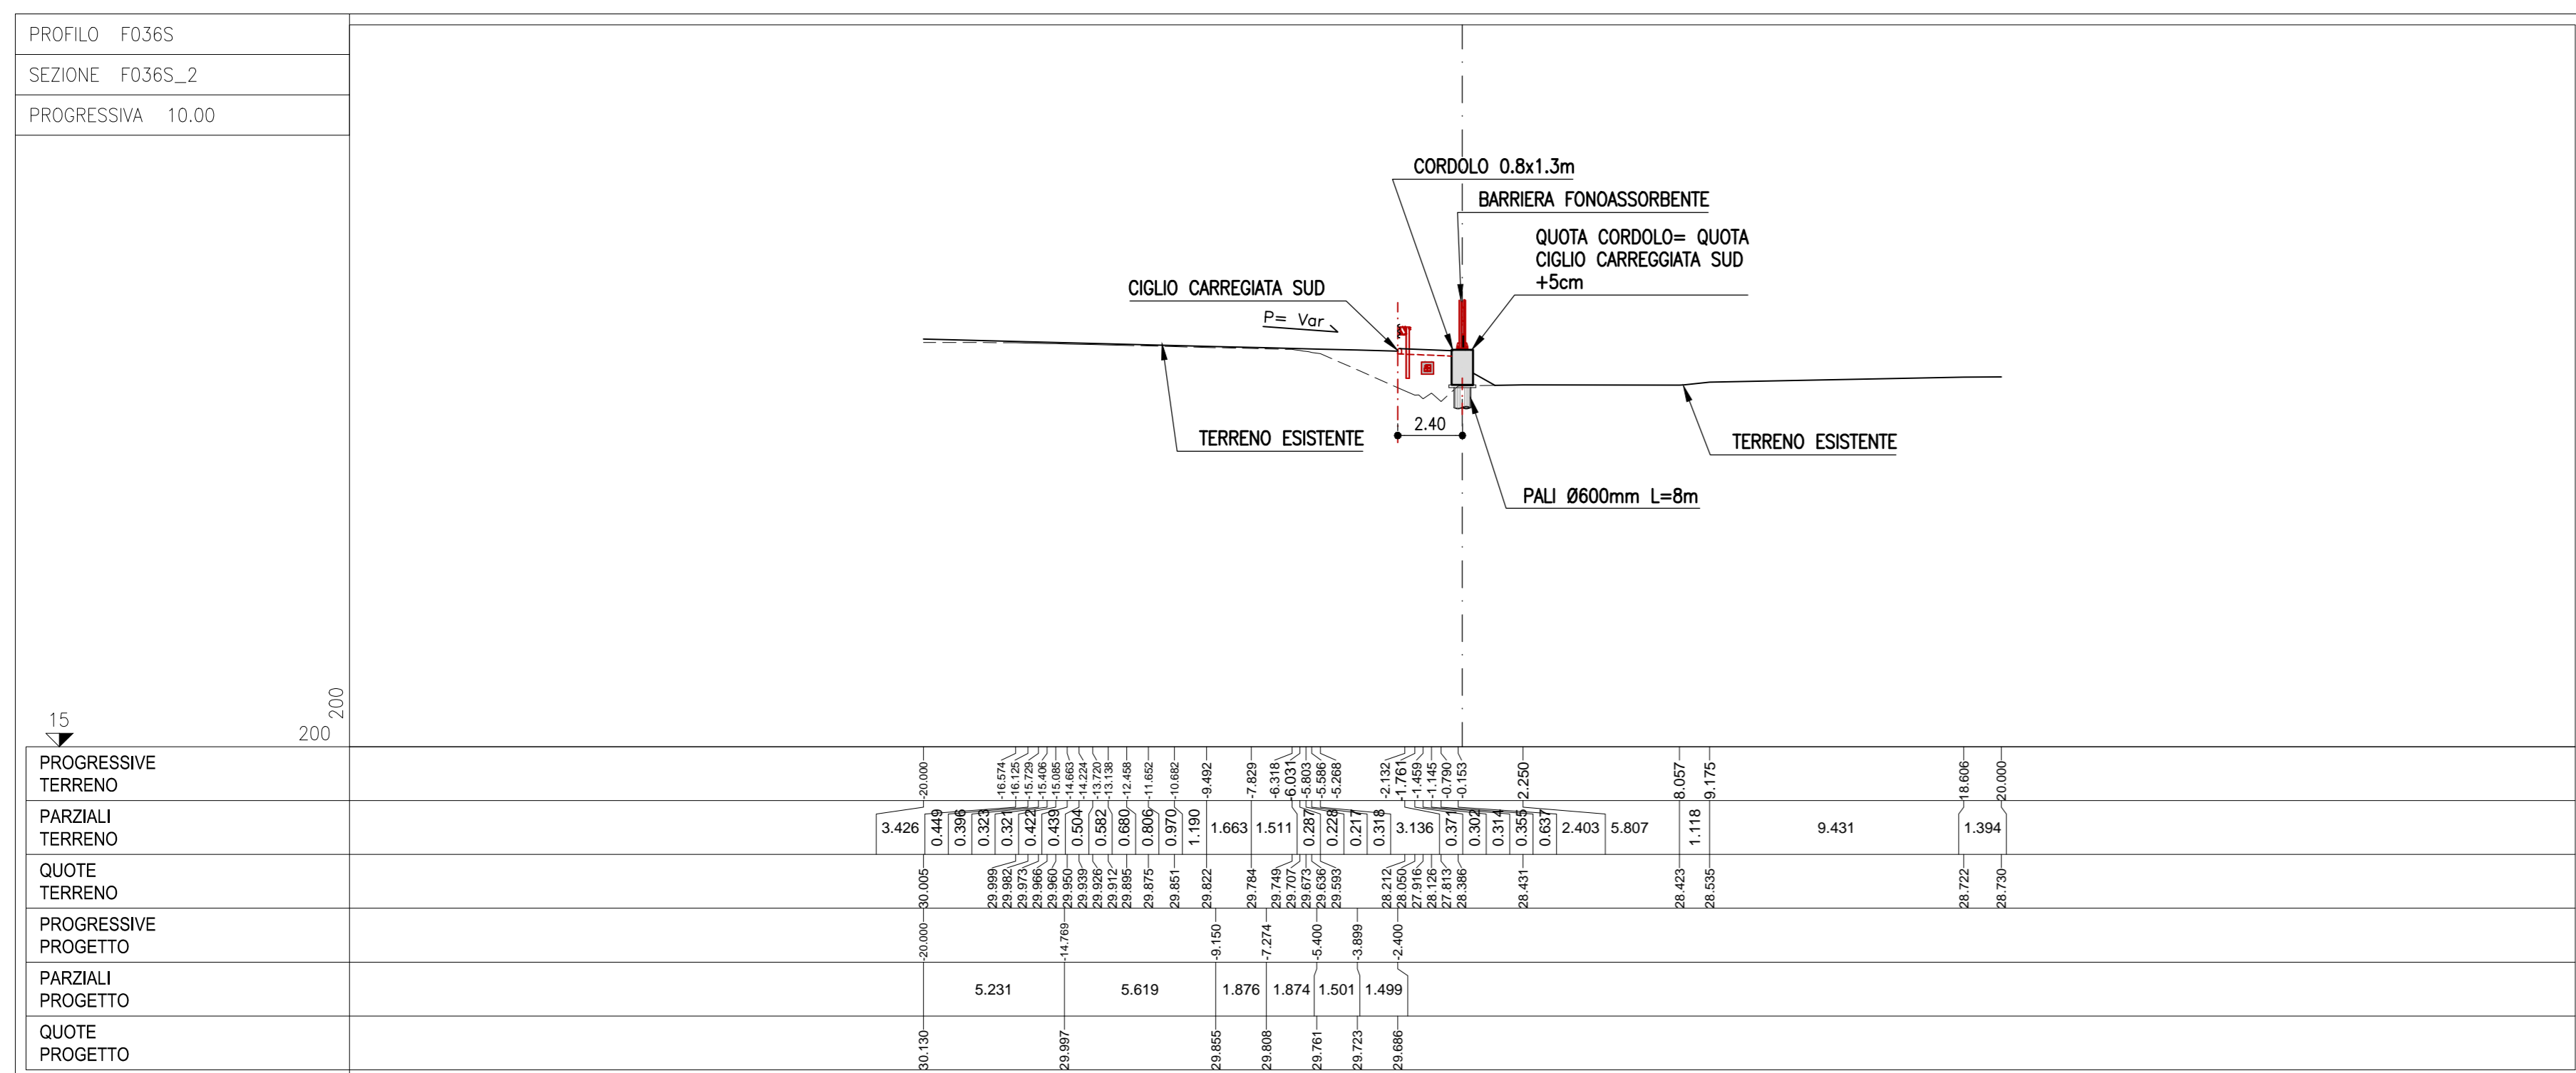

CARPENTERIA
SCALA 1:200
SEZIONE F036S_25

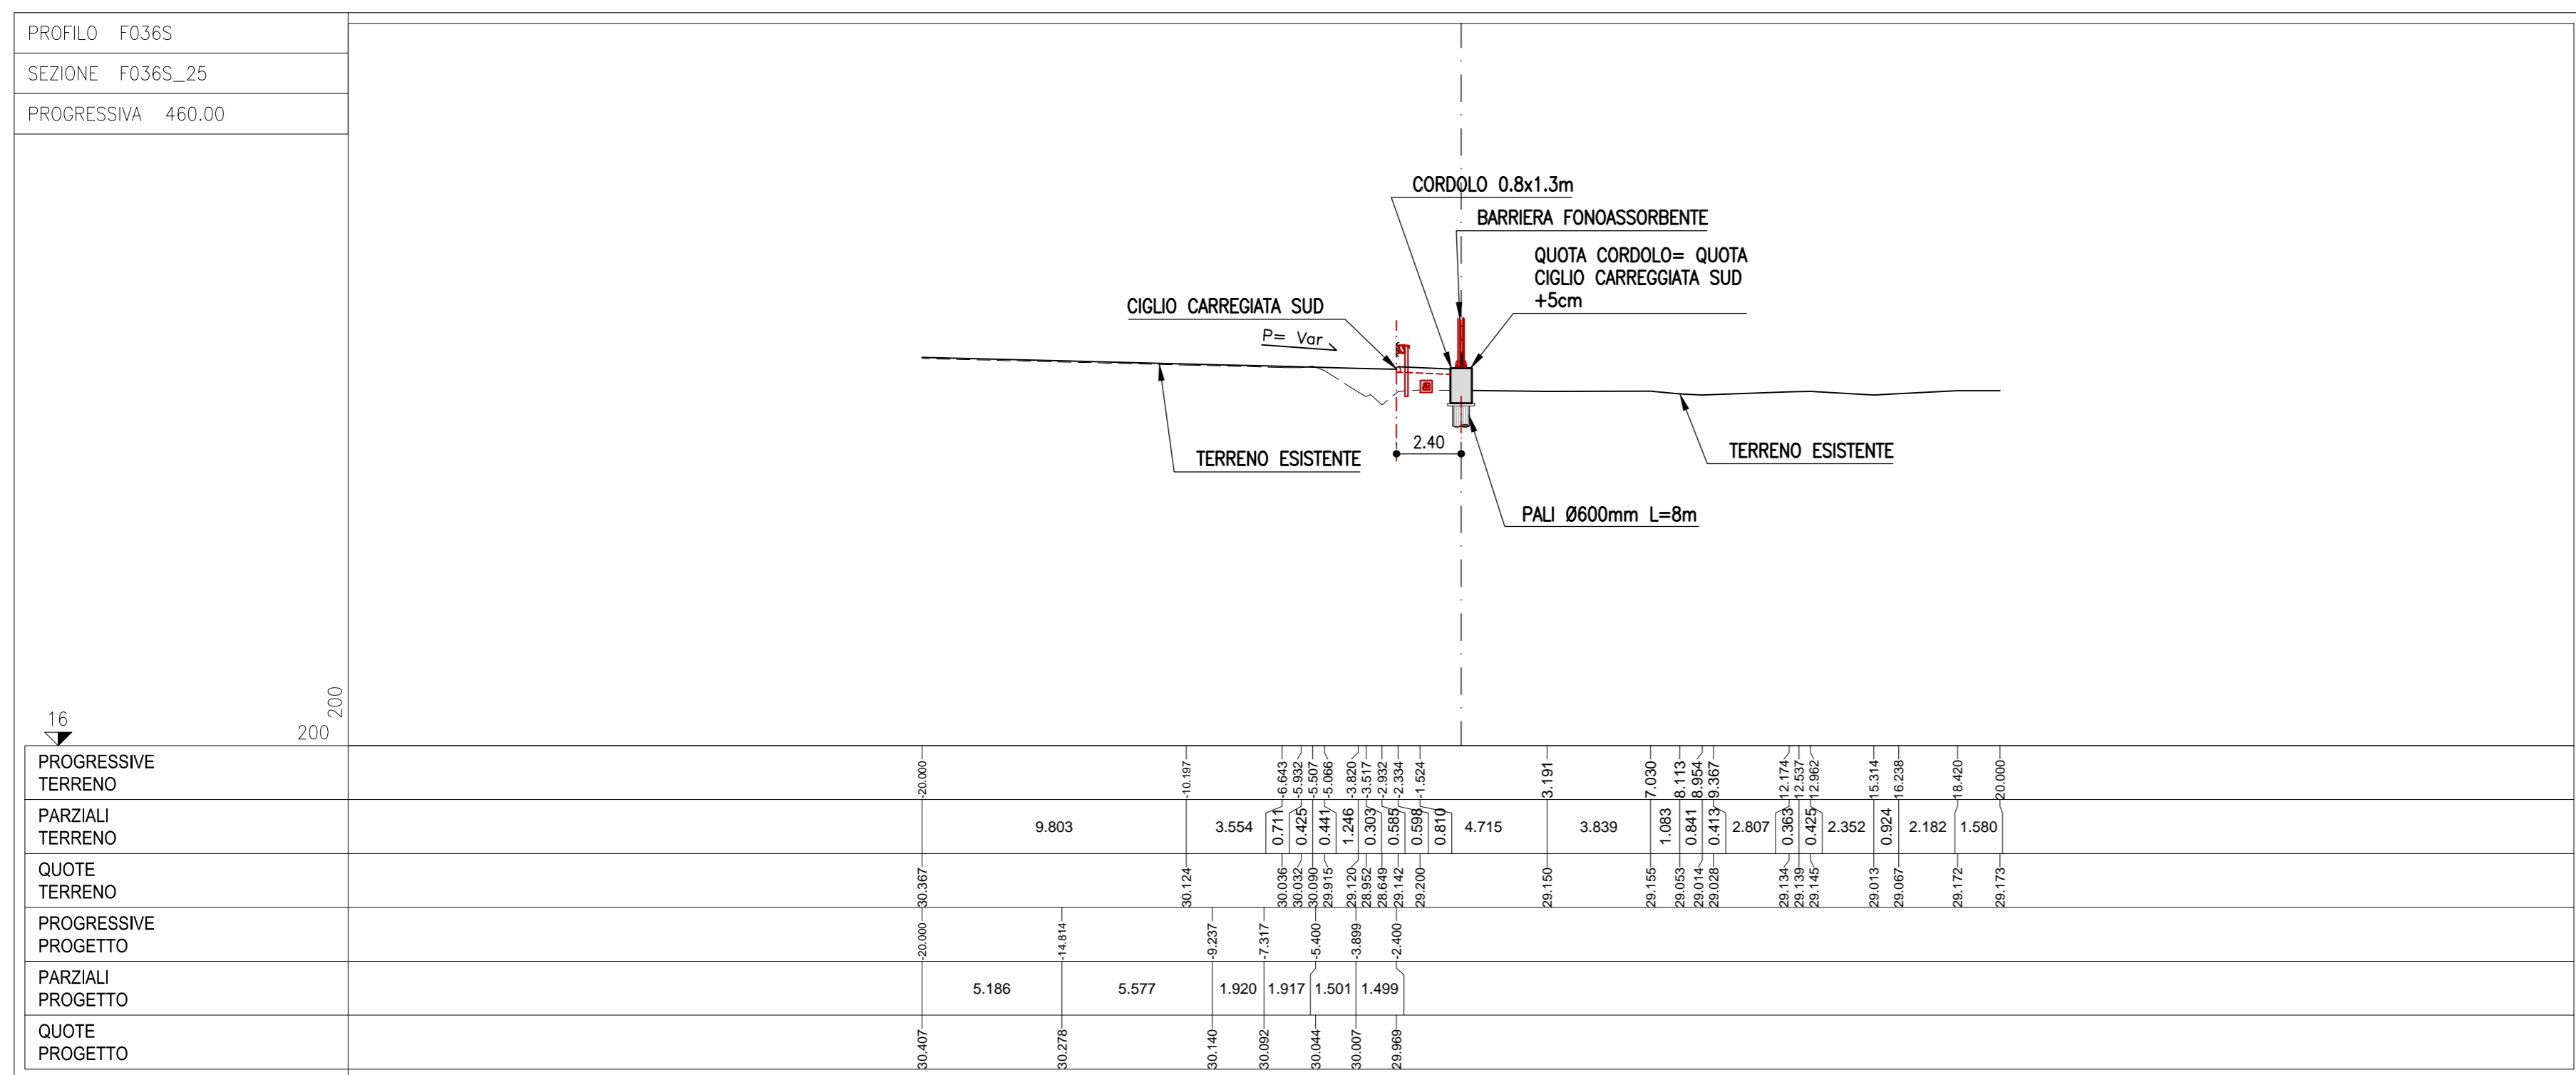

CARPENTERIA
SCALA 1:200
SEZIONE F036S_48

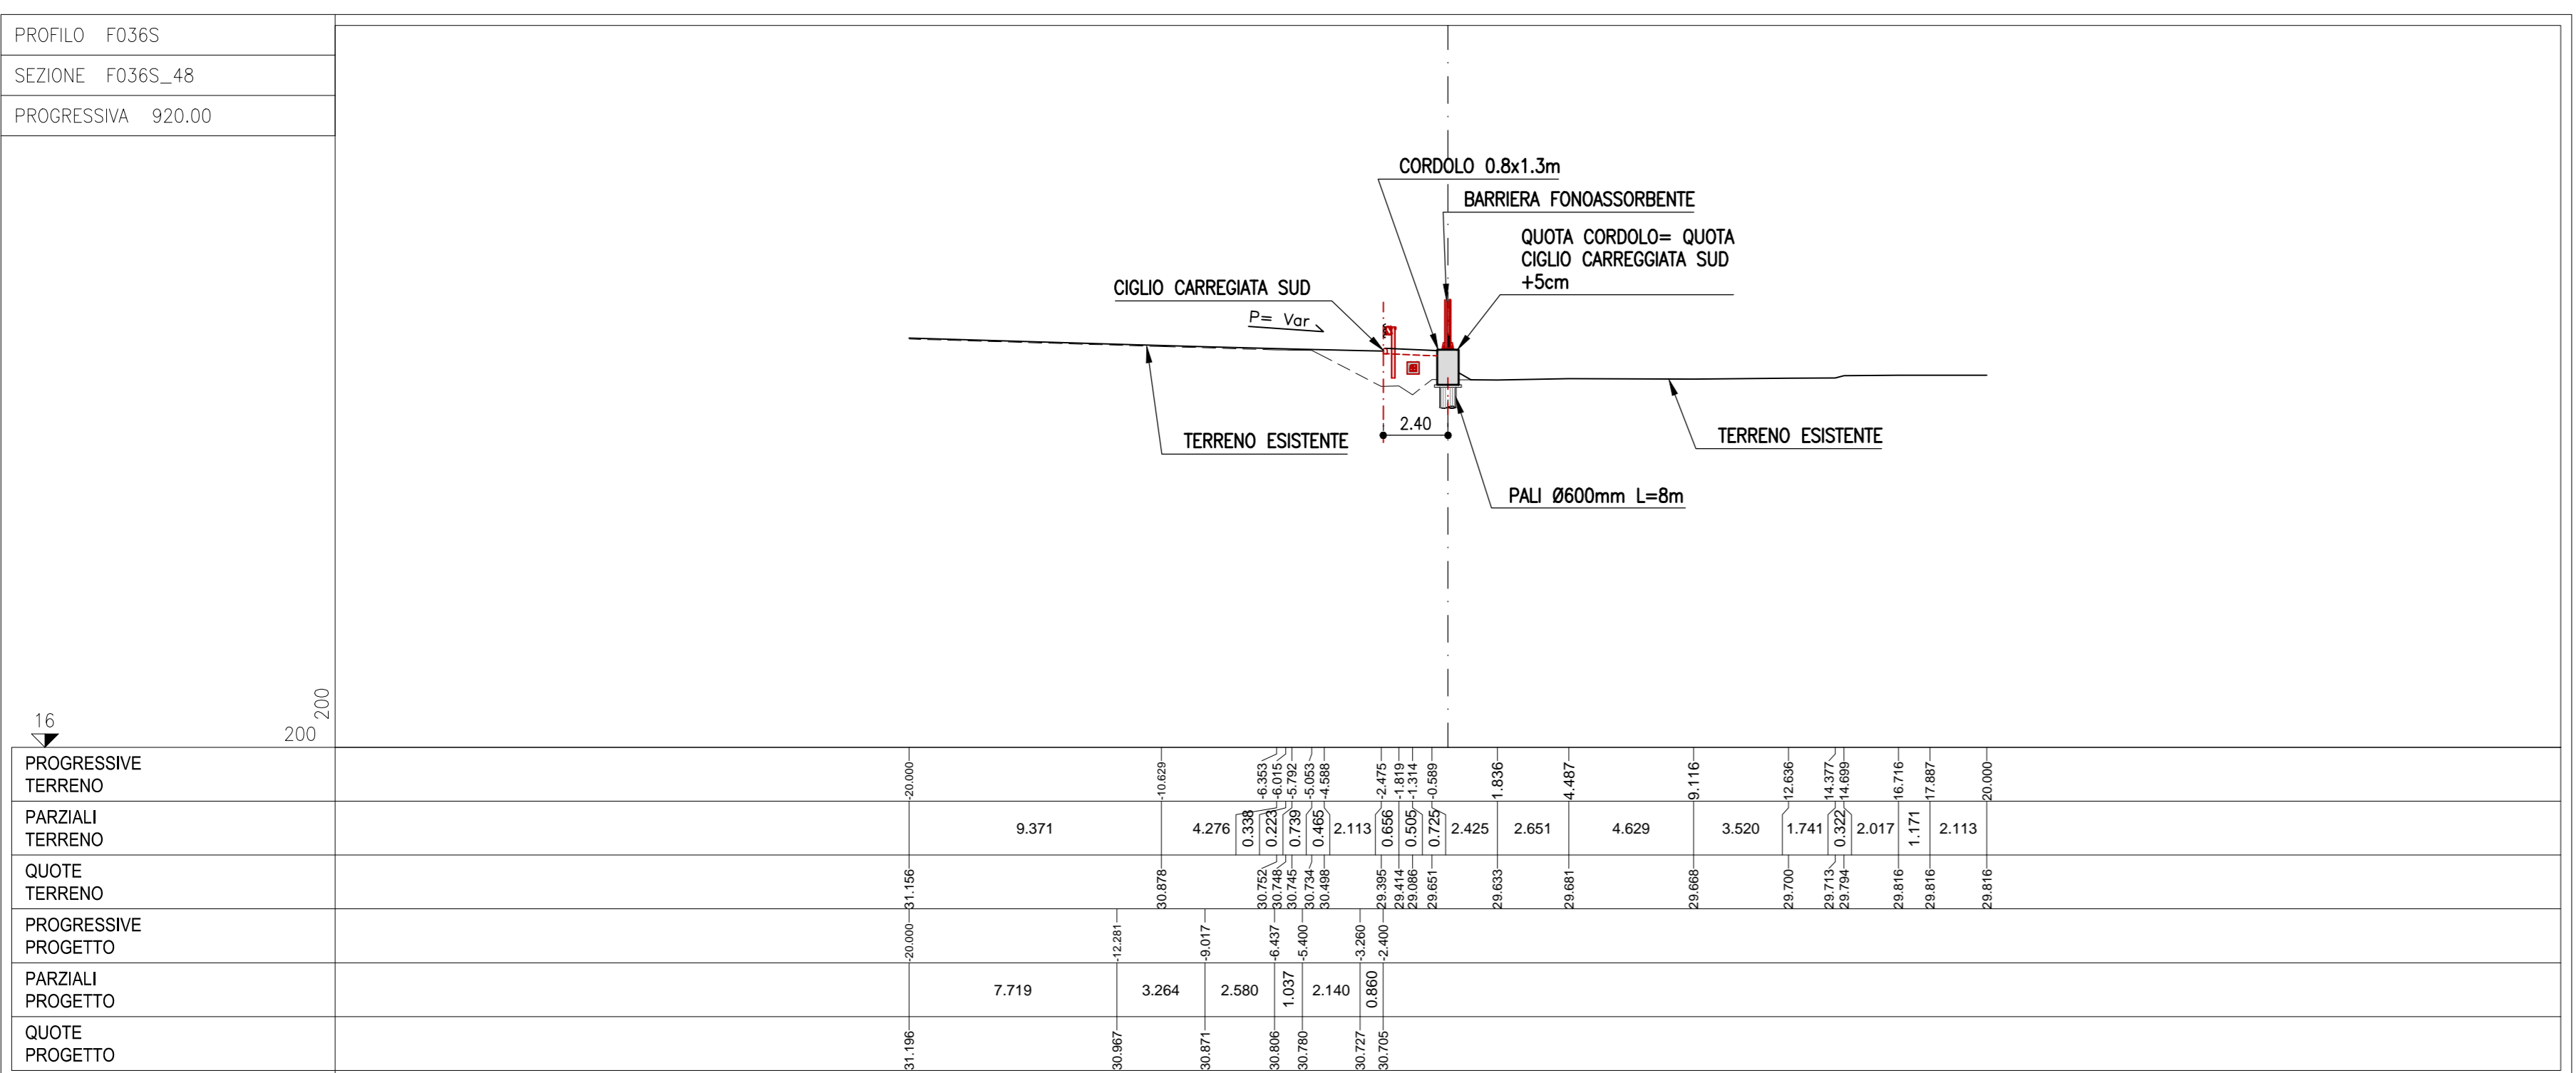

ID PALO	EST	NORD
1	X-9925942.347	Y-3144080.807
2	X-9925945.057	Y-3144079.521
3	X-9925947.768	Y-3144078.235
4	X-9925950.478	Y-3144076.949
5	X-9925953.188	Y-3144075.663
6	X-9925955.899	Y-3144074.377
7	X-9925958.609	Y-3144073.091
8	X-9925962.223	Y-3144071.805
9	X-9925965.837	Y-3144069.519
10	X-9925969.451	Y-3144067.233
11	X-9925973.065	Y-3144065.947
12	X-9925976.679	Y-3144064.661
13	X-9925980.293	Y-3144063.375
14	X-9925983.907	Y-3144062.089
15	X-9925987.521	Y-3144059.803
16	X-9925991.135	Y-3144057.517
17	X-9925994.748	Y-3144055.231
18	X-9925998.362	Y-3144053.945
19	X-9926001.976	Y-3144052.659
20	X-9926005.590	Y-3144051.373
21	X-9926009.204	Y-3144050.087
22	X-9926012.818	Y-3144048.801
23	X-9926016.432	Y-3144047.515
24	X-9926019.046	Y-3144046.229
25	X-9926013.660	Y-3144045.943
26	X-9926027.274	Y-3144040.515
27	X-9926030.888	Y-3144038.800
28	X-9926034.502	Y-3144037.086
29	X-9926038.115	Y-3144035.371
30	X-9926041.729	Y-3144033.657
31	X-9926045.343	Y-3144031.942
32	X-9926048.957	Y-3144030.228
33	X-9926052.571	Y-3144028.513
34	X-9926056.185	Y-3144026.799
35	X-9926059.799	Y-3144025.084
36	X-9926063.413	Y-3144023.370
37	X-9926067.027	Y-3144021.655
38	X-9926070.641	Y-3144019.940
39	X-9926074.255	Y-3144018.226
40	X-9926077.868	Y-3144016.511
41	X-9926081.482	Y-3144014.797
42	X-9926085.096	Y-3144013.082
43	X-9926088.710	Y-3144011.368
44	X-9926092.324	Y-3144009.653
45	X-9926095.938	Y-3144007.939
46	X-9926099.552	Y-3144006.224
47	X-9926103.166	Y-3144004.510
48	X-9926106.780	Y-3144002.795
49	X-9926110.394	Y-3144001.081
50	X-9926114.008	Y-3143999.366
51	X-9926117.622	Y-3143997.652
52	X-9926121.235	Y-3143995.937
53	X-9926124.849	Y-3143994.223
54	X-9926138.463	Y-3143992.508
55	X-9926132.077	Y-3143990.793
56	X-9926135.691	Y-3143989.079
57	X-9926139.305	Y-3143987.364
58	X-9926142.919	Y-3143985.650
59	X-9926146.533	Y-3143983.935
60	X-9926150.147	Y-3143982.221
61	X-9926153.761	Y-3143980.506
62	X-9926157.375	Y-3143978.792
63	X-9926160.988	Y-3143977.077
64	X-9926164.602	Y-3143975.363
65	X-9926168.216	Y-3143973.648
66	X-9926171.830	Y-3143971.934
67	X-9926175.444	Y-3143970.219
68	X-9926179.058	Y-3143968.505
69	X-9926182.672	Y-3143966.790
70	X-9926186.286	Y-3143965.075
71	X-9926189.900	Y-3143963.361
72	X-9926193.514	Y-3143961.647
73	X-9926197.128	Y-3143959.932
74	X-9926200.742	Y-3143958.217
75	X-9926204.355	Y-3143956.503
76	X-9926207.969	Y-3143954.788
77	X-9926211.586	Y-3143953.072

ID PALO	EST	NORD
78	X-9926215.197	Y-3143951.359
79	X-9926218.811	Y-3143