


CARPENTERIA  
SCALA 1:200  
SVILUPPO IN ASSE - LATO ESTERNO AUTOSTRADA

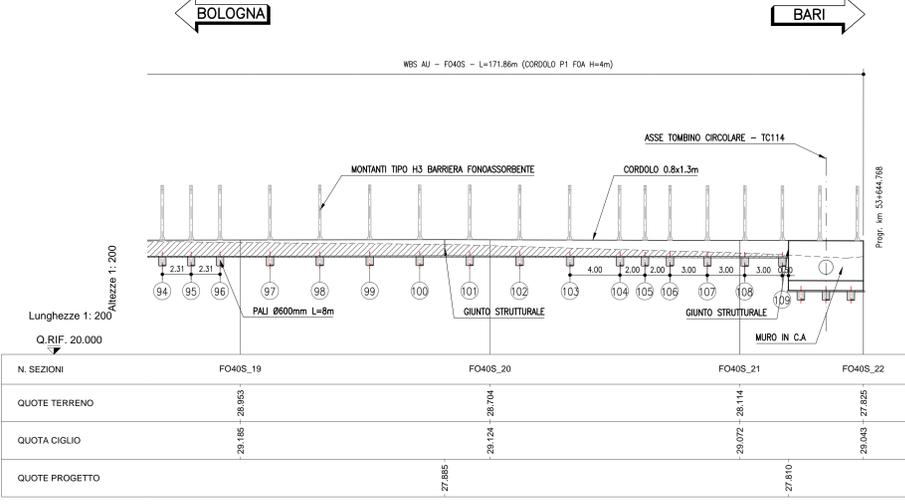

ID MICROPALO	EST	NORD
1	X=9928337.178	Y=3142902.239
2	X=9928337.949	Y=3142902.151
3	X=9928338.574	Y=3142901.691
4	X=9928339.346	Y=3142901.603
5	X=9928339.971	Y=3142901.143
6	X=9928340.742	Y=3142901.055
7	X=9928341.367	Y=3142900.595
8	X=9928342.138	Y=3142900.047
9	X=9928343.535	Y=3142899.959
10	X=9928344.160	Y=3142899.499
11	X=9928344.931	Y=3142899.411
12	X=9928345.556	Y=3142898.951
13	X=9928346.327	Y=3142898.863
14	X=9928346.952	Y=3142898.403
15	X=9928347.723	Y=3142898.315

ID PALO	EST	NORD
17	X=9928348.501	Y=3142897.902
18	X=9928351.294	Y=3142896.806
19	X=9928354.086	Y=3142895.710
20	X=9928356.879	Y=3142894.613
21	X=9928360.564	Y=3142893.074
22	X=9928363.977	Y=3142891.988
23	X=9928367.390	Y=3142890.902
24	X=9928370.803	Y=3142888.816
25	X=9928374.216	Y=3142887.730
26	X=9928377.629	Y=3142886.644
27	X=9928381.042	Y=3142885.558
28	X=9928384.455	Y=3142884.472
29	X=9928387.868	Y=3142883.386
30	X=9928391.281	Y=3142882.300
31	X=9928394.694	Y=3142881.214
32	X=9928398.107	Y=3142880.129
33	X=9928401.520	Y=3142879.043
34	X=9928404.933	Y=3142877.957
35	X=9928408.346	Y=3142876.871
36	X=9928411.759	Y=3142875.785

