

PLANIMETRIA DEGLI INTERVENTI DI MITIGAZIONE PAESAGGISTICO-AMBIENTALE

SCALA 1:500

Table listing mitigation types A-1 through A-11 and B-1 through B-11, including surface area and species counts.

Table listing mitigation types B-2 through B-10, including surface area and species counts.


Table listing mitigation types C-1 through C-16, including surface area and species counts.

Table listing mitigation types C-17 through C-29, including surface area and species counts.

Table listing mitigation types D-1 through D-8, including surface area and species counts.

Table listing mitigation types D-9 through D-12, including surface area and species counts.

Table listing mitigation types E-1 through E-5, including surface area and species counts.

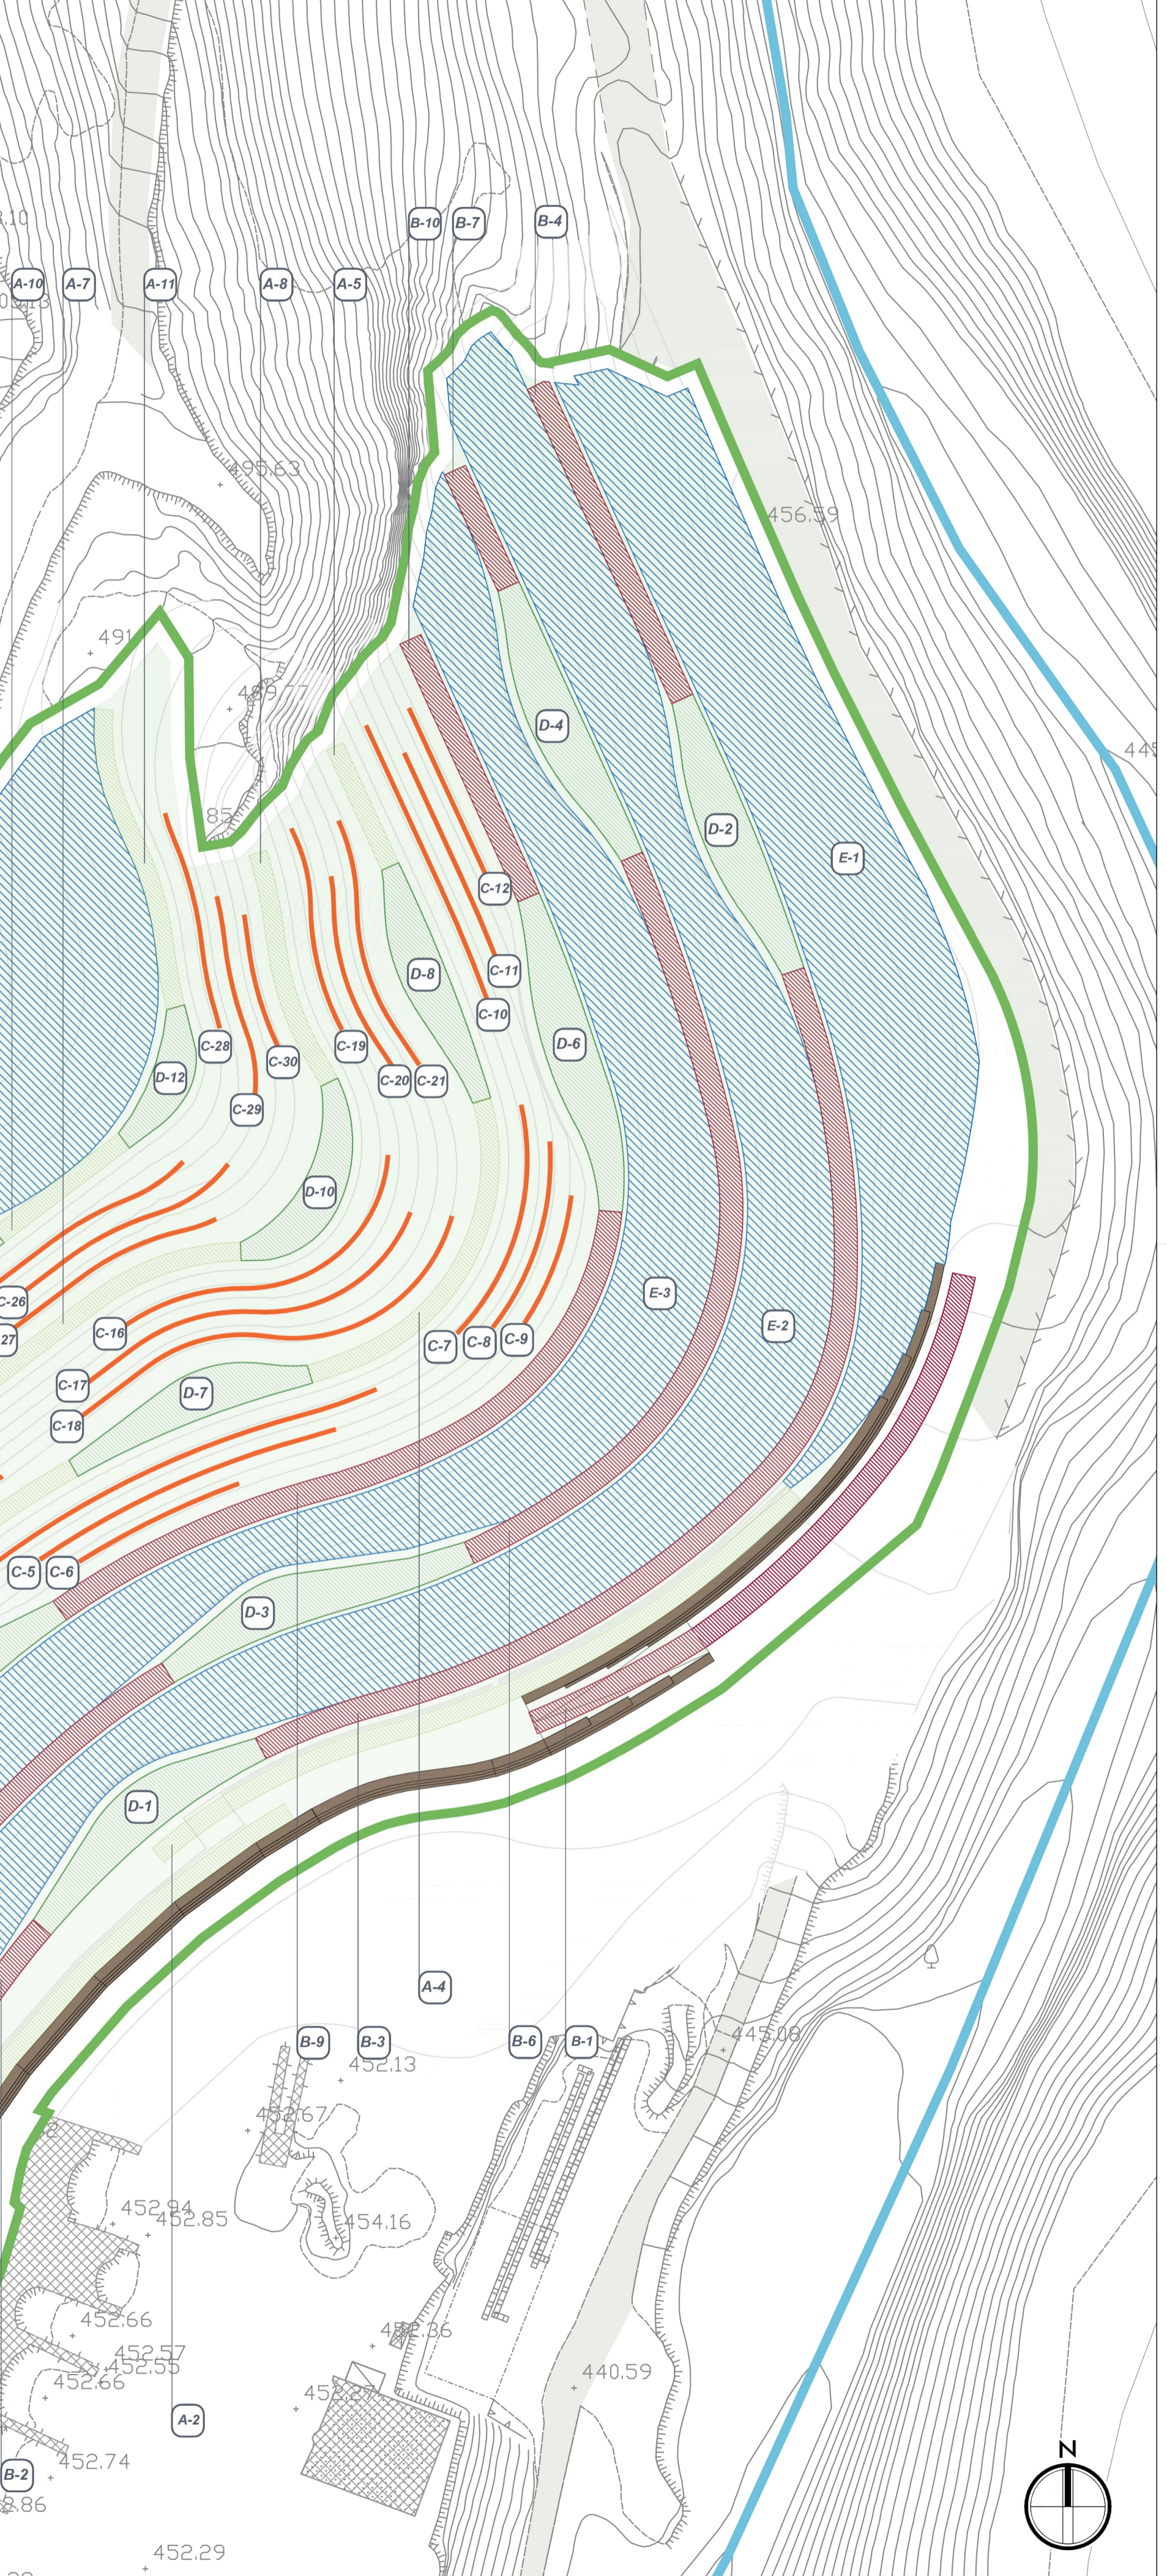

LEGENDA

INTERVENTI DI MITIGAZIONE PAESAGGISTICO-AMBIENTALE

- Legend items: TIPOLOGIA A - FILARE ARBUSTIVO SINGOLO, TIPOLOGIA B - FILARE ARBUSTIVO DOPIO, TIPOLOGIA C - VIMINATE, TIPOLOGIA D - BOSCO (LENTE), TIPOLOGIA E - BOSCO (SCARPATA), INERBIMENTO.

La definizione del numero di piante per le aree E2 ed E3 non è il risultato di un calcolo analitico, bensì deriva dal posizionamento puntuale degli esemplari arborei e arbustivi attraverso una rappresentazione planimetrica.

Project information block including logos for Anas, Regione Umbria, Collini Lavori S.p.A., and various technical and consulting firms.