


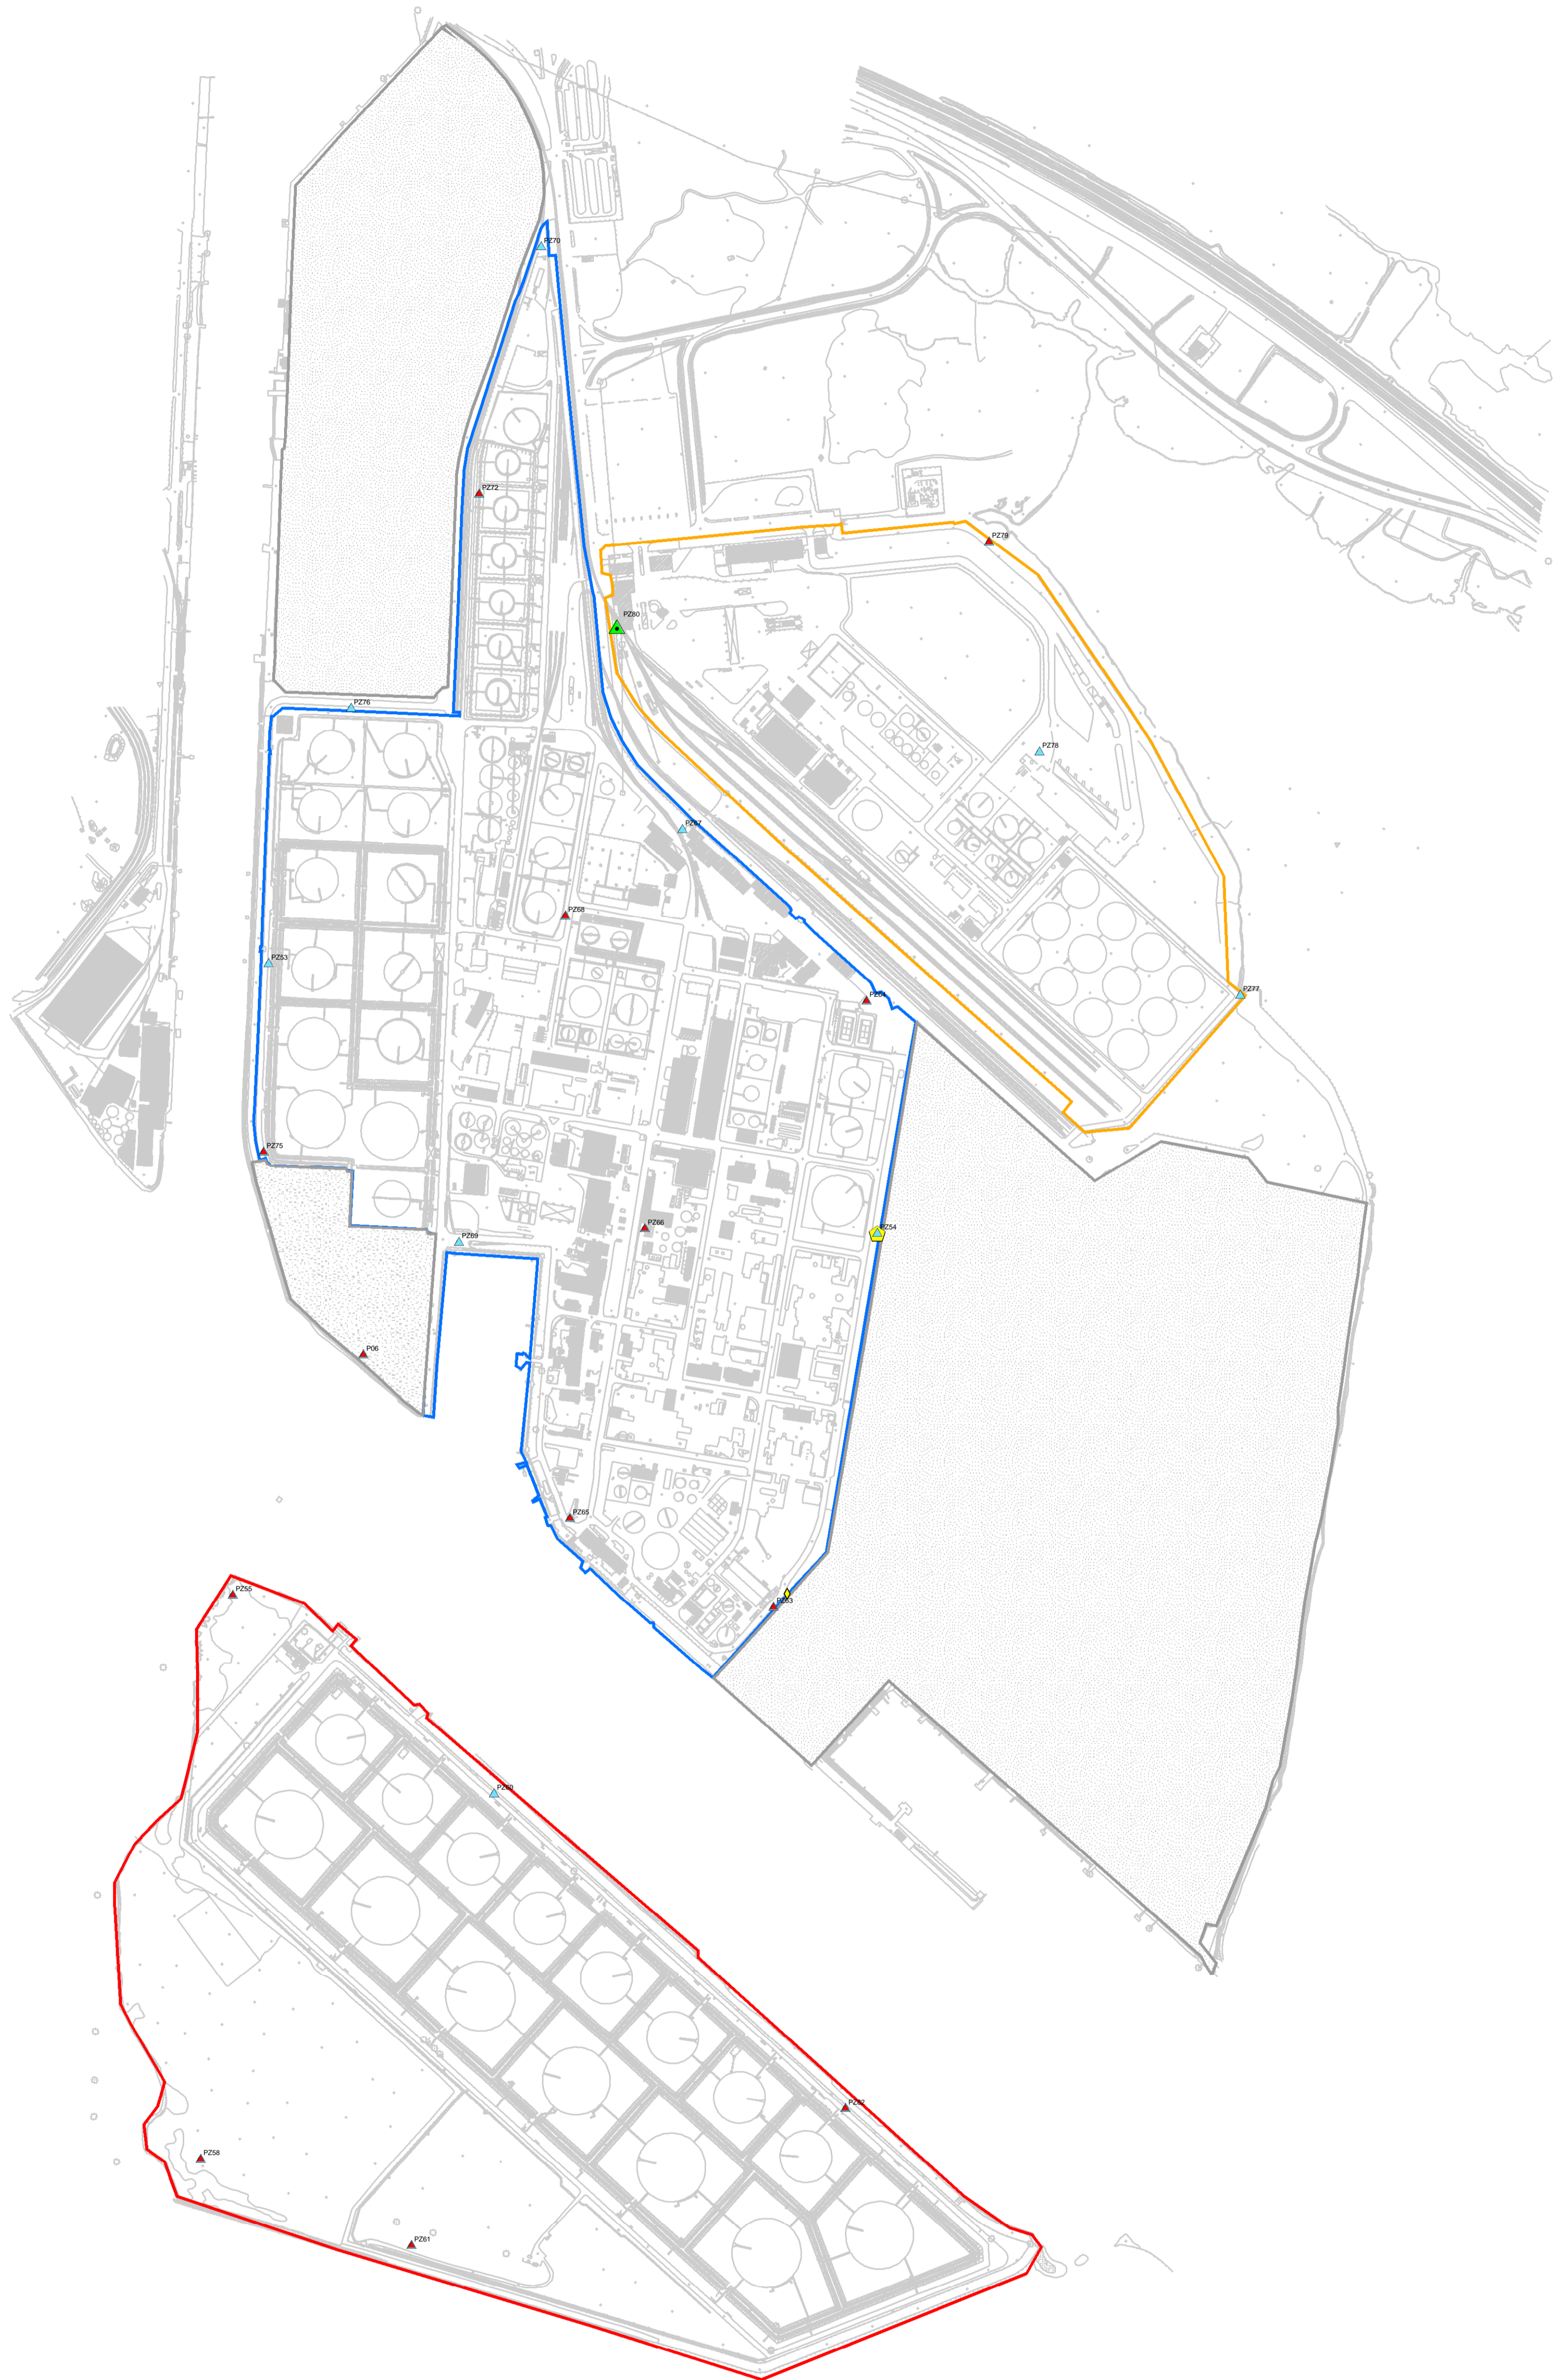









1:4.000



**Legenda**

-  Piezometro conforme vs DM 471/99
-  Eccedenza da Metalli
-  Eccedenza da Ferro e/o Manganese e/o Floruri
-  Eccedenza da Idrocarburi Aromatici
-  Eccedenza da Idrocarburi Totali (n-C10 - n-C40)
-  Eccedenza da Idrocarburi Policiclici Aromatici
-  Eccedenza da Sostanze Organo-Alogenate
-  Eccedenza da MTBE

-  ZONA NORD EST
-  ISOLA DEI PETROLI
-  RAFFINERIA
-  Base cartografica



REVISIONS	APPROVED FOR CONSTRUCTION
0	05.01.05
primo emissione	A.C. M.B. D.A.
NUMBER	DATE
DESCRIPTION	BY CHD APP
<b>Eni S.p.A. - Divisione Refining &amp; Marketing</b> <b>Raffineria Eni di Porto Marghera (VE)</b> Relazione Tecnica Descrittiva delle Attività integrative di Caratterizzazione Ambientale	
Planimetria con l'ubicazione delle eccedenze rinvenute nelle acque di prima falda	
FOSTER WHEELER ITALIANA S.p.A ENVIRONMENTAL DIVISION <small>THIS DRAWING IS THE PROPERTY OF FOSTER WHEELER ITALIANA AND IS LENT WITHOUT CONSIDERATION OTHER THAN THE BORROWER'S AGREEMENT THAT IT SHALL NOT BE REPRODUCED, COPIED, LENT OR DISPOSED OF DIRECTLY OR INDIRECTLY, NOR USED FOR ANY PURPOSE OTHER THAN THAT FOR WHICH IT IS SPECIFICALLY FURNISHED. THE APPARATUS SHOWN IN THE DRAWING IS COVERED BY PATENTS.</small>	
DWG. REV. DATE SIGNATURE ORDER N° SUPPLIER CONTRACT N° 1-BH-0220 FRAME N° THIS DWG. SUPERSEDED BY THIS DWG. SUPERSEDES DWG. N° Figura 9 SCALE 1:4000 REV. 0	