


1:4.000

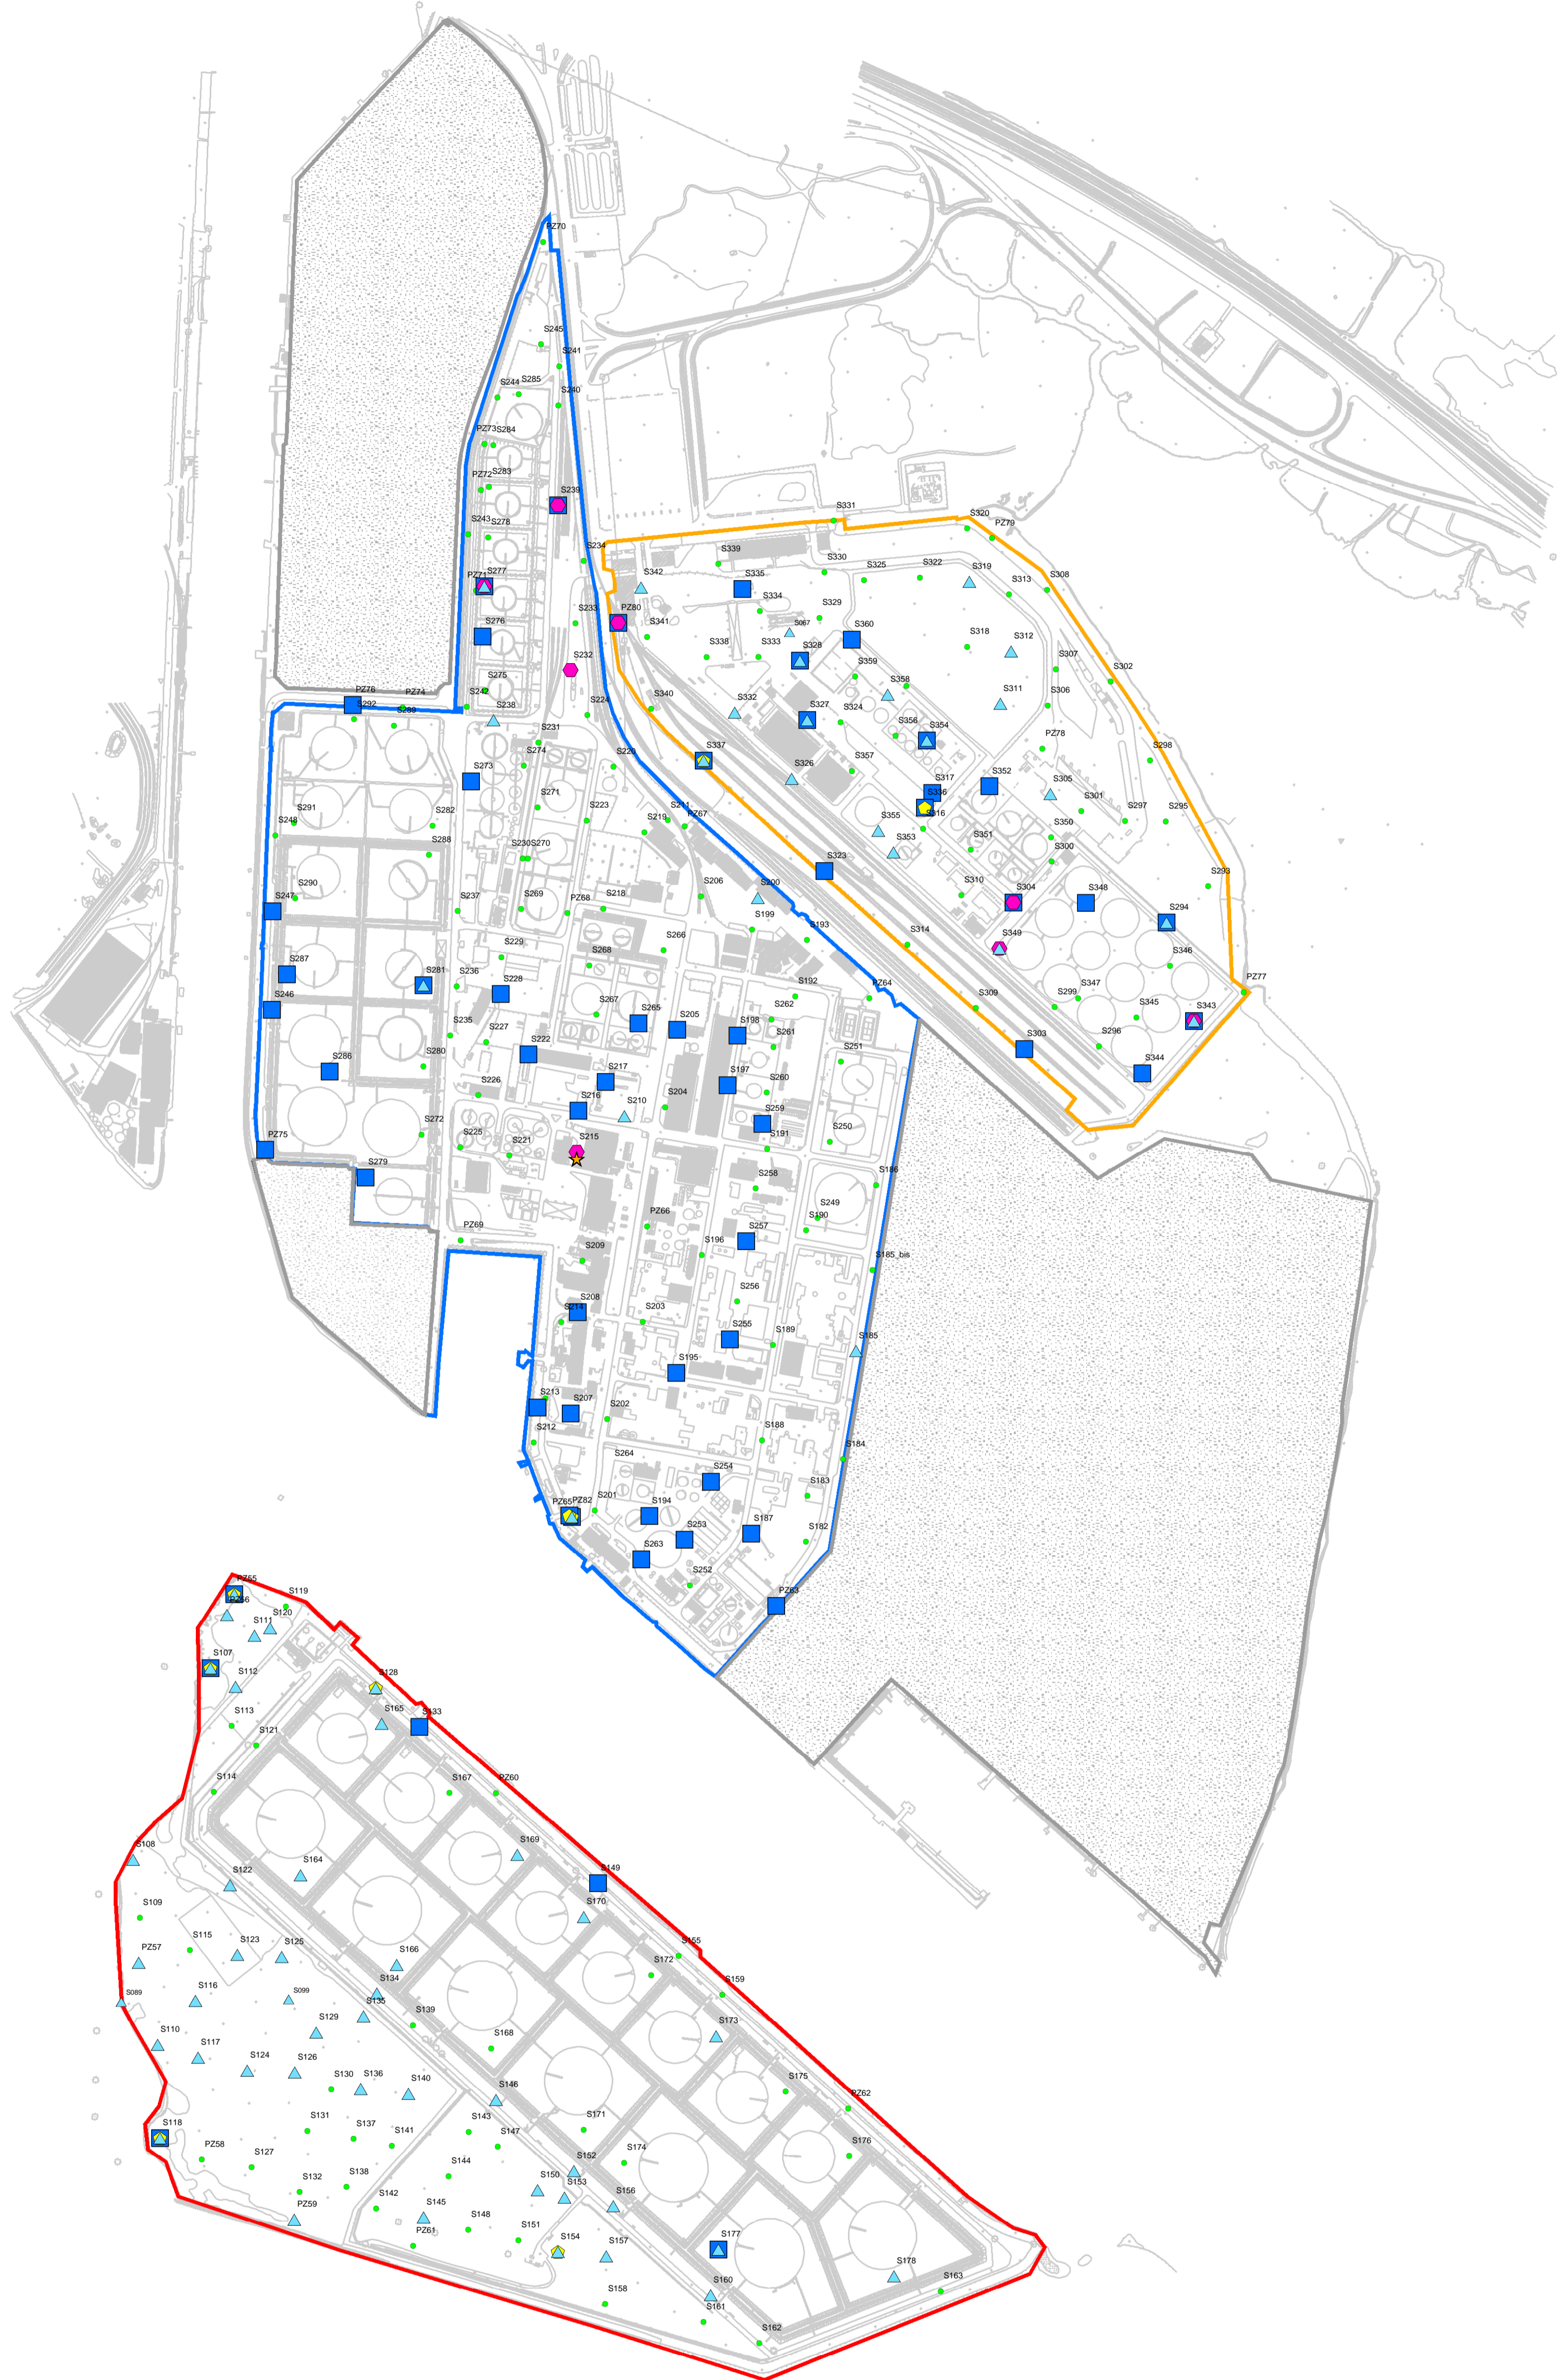

Legenda

- Sondaggi conformi vs DM 471/99
 - ▲ Eccedenza da Sostanze Inorganiche
 - ◆ Eccedenza da Idrocarburi Aromatici
 - Eccedenza da Idrocarburi (C<12 e/o C>12)
 - ⬠ Eccedenza da Idrocarburi Policiclici Aromatici
 - ★ Eccedenza da Sostanze Organo-alogenate
-
- ZONA NORD EST
 - ISOLA DEI PETROLI
 - RAFFINERIA
 - Base cartografica



NUMBER	DATE	DESCRIPTION	BY	CHK	APP.
0	05.01.05	prima emissione		A.C.	M.B. D.A.
REVISIONS					
Eni S.p.A. - Divisione Refining & Marketing Raffineria Eni di Porto Marghera (VE) Relazione Tecnica Descrittiva delle Attività integrative di Caratterizzazione Ambientale			APPROVED FOR CONSTRUCTION DWG. REV. _____ DATE _____ SIGNATURE _____		
Planimetria con l'ubicazione delle eccedenze rinvenute nei suoli			SUPPLIER CONTRACT N° 1-BH-0220 FRAME N° _____		
 FOSTER WHEELER ITALIANA S.p.A. ENVIRONMENTAL DIVISION <small>THIS DRAWING IS THE PROPERTY OF FOSTER WHEELER ITALIANA AND IS LENT WITHOUT CONSIDERATION OTHER THAN THE BORROWER'S AGREEMENT THAT IT SHALL NOT BE REPRODUCED, COPIED, LENT OR DISPOSED OF DIRECTLY OR INDIRECTLY, NOR USED FOR ANY PURPOSE OTHER THAN THAT FOR WHICH IT IS SPECIFICALLY FURNISHED. THE APPARATUS SHOWN IN THE DRAWING IS COVERED BY PATENTS.</small>			THIS DWG. SUPERSEDED BY _____ SCALE 1:4000 THIS DWG. SUPERSEDES _____ DWG. N° Figura 7 REV. 0		