


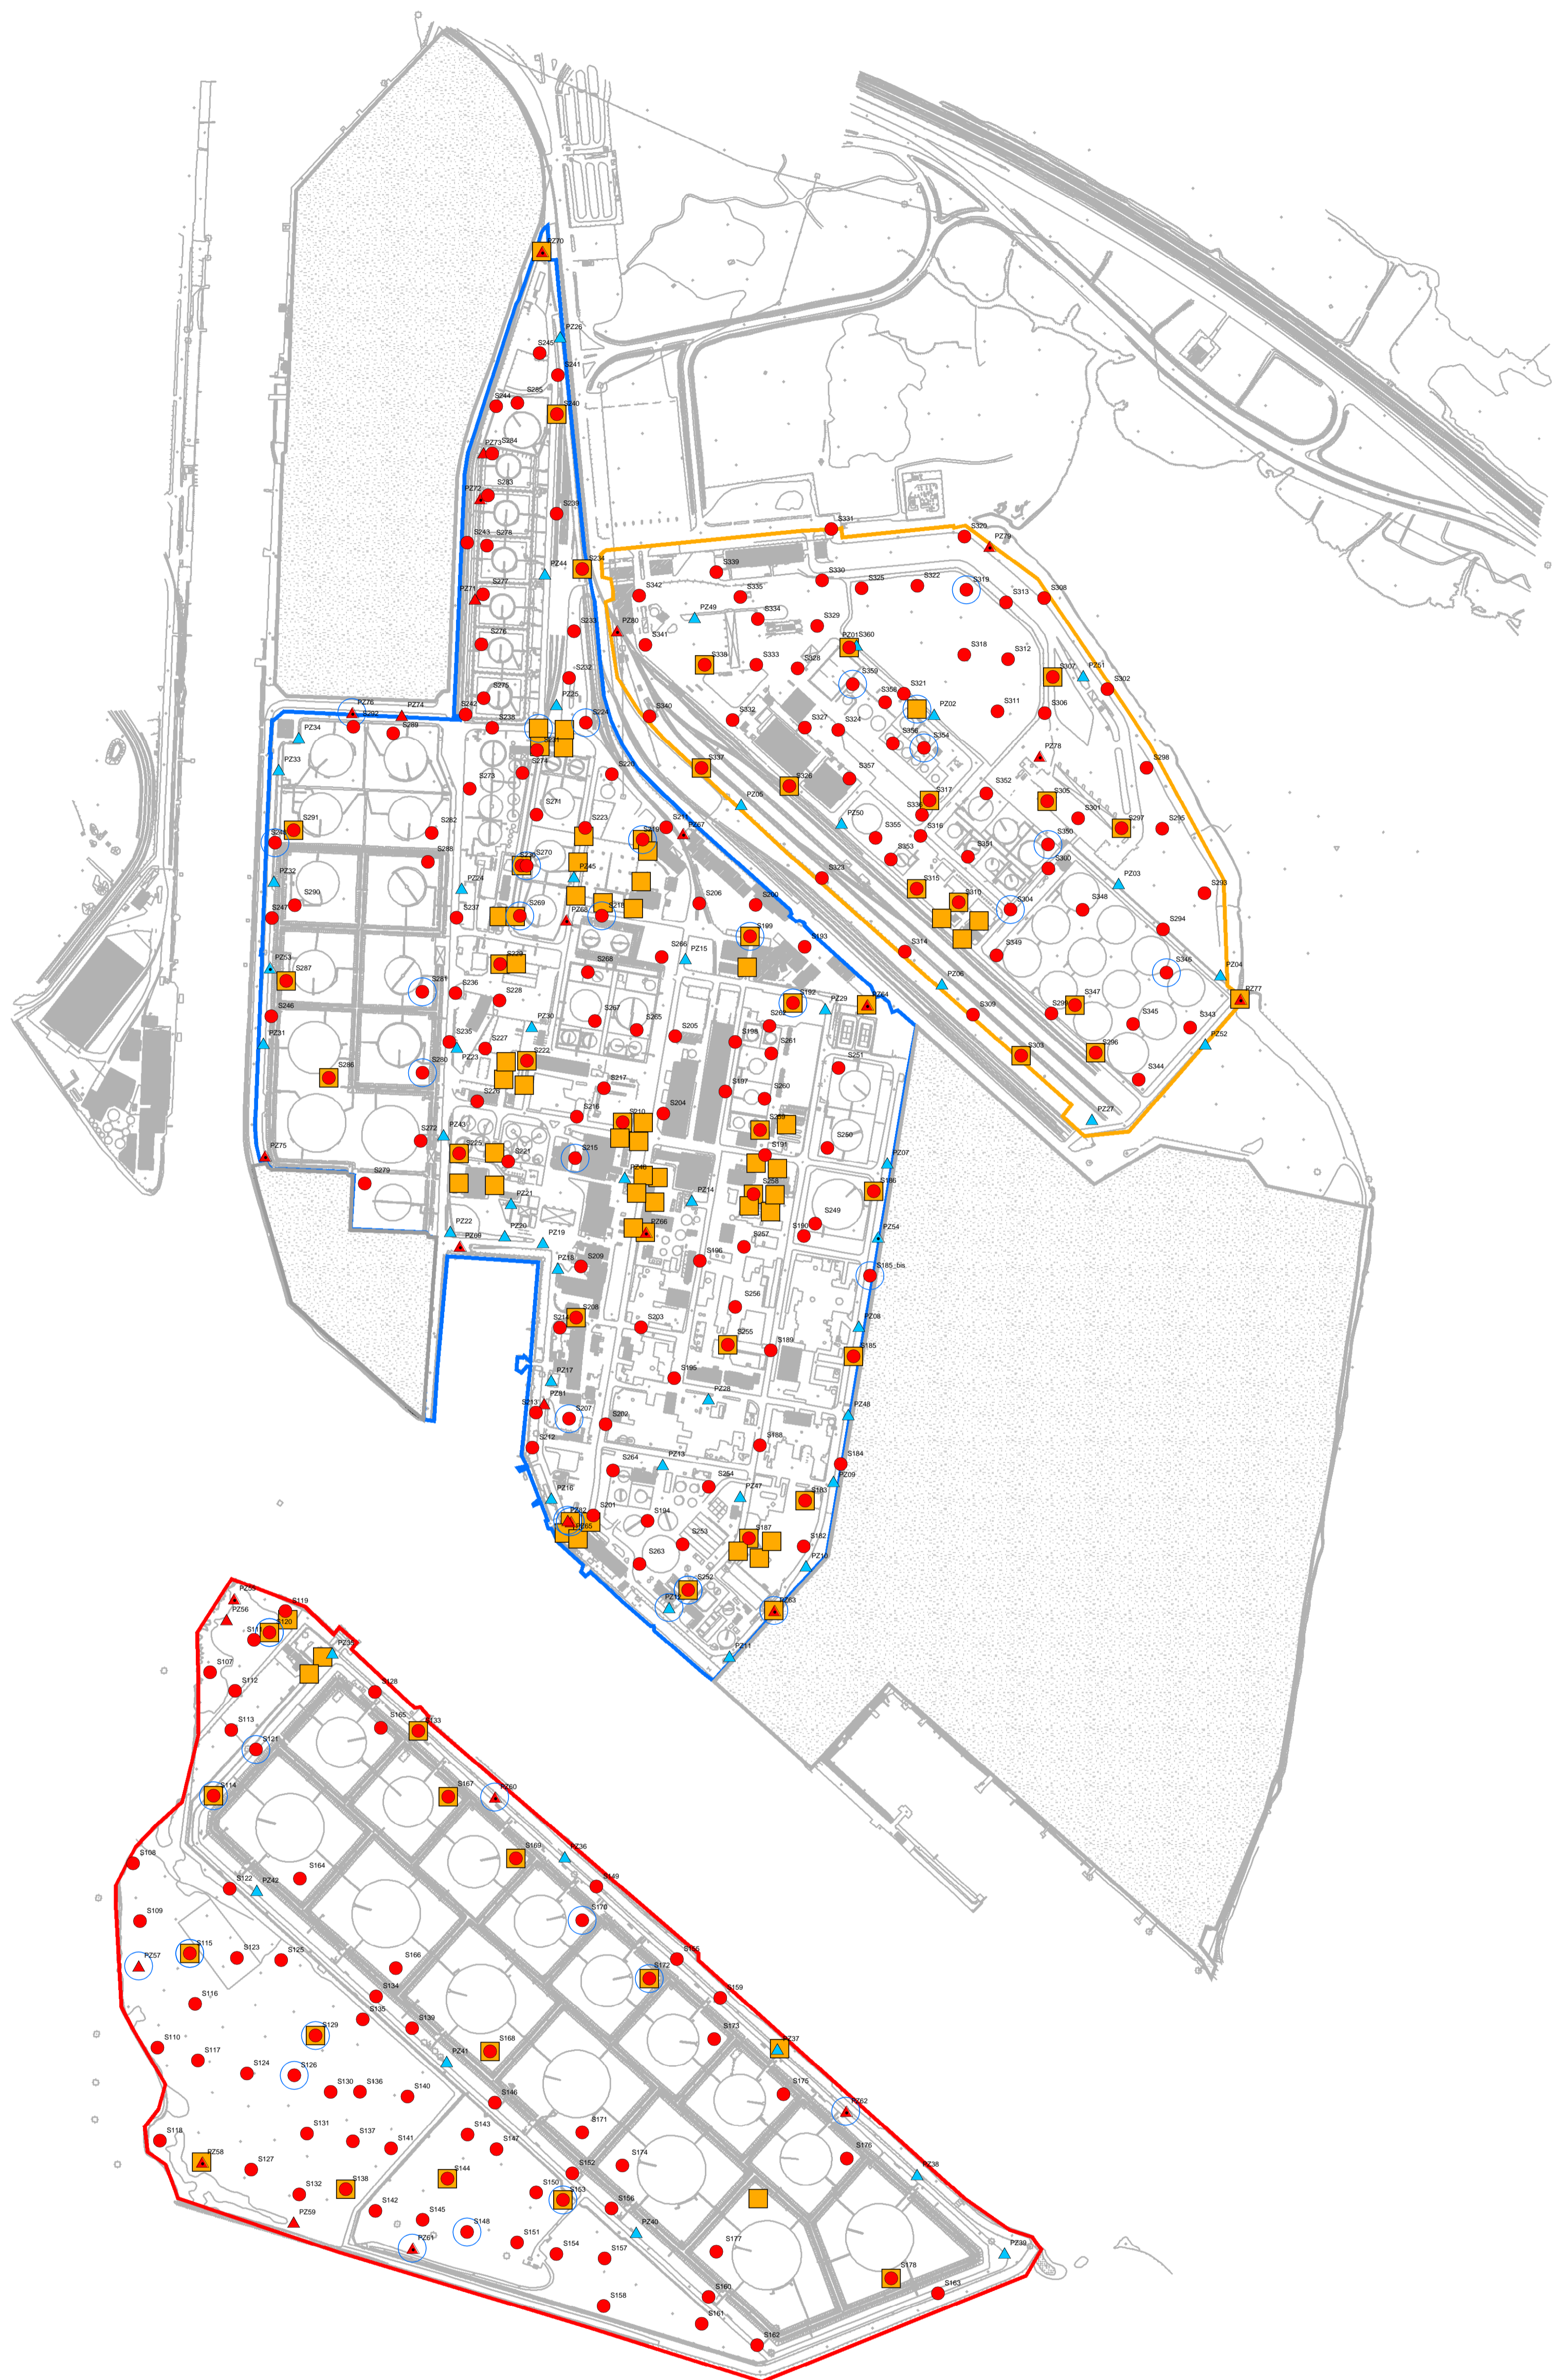

1:4.000



Legenda

○ Punti campionati in contraddittorio con ARPAV

Investigazioni foster Wheeler 2004

- ▲ Piezometro falda di riporto
- ▲ Piezometro 1° falda
- Sondaggio di caratterizzazione
- Campione Top Soil

Investigazioni pregresse

- ▲ Piezometro falda di riporto
- Piezometro 1° falda

- ISOLA DEI PETROLI
- RAFFINERIA
- ZONA NORD EST
- Base Cartografica



| NUMBER | DATE | DESCRIPTION | BY | CHKD | APP. |
|--------|----------|-----------------|------|------|------|
| 0 | 05.01.05 | prima emissione | A.C. | M.B. | D.A. |

| | | | |
|---|--|---------------------------|-----------|
| REVISIONS | | APPROVED FOR CONSTRUCTION | |
| Eni S.p.A. - Divisione Refining & Marketing Raffineria Eni di Porto Marghera (VE) | | DWG. REV. | DATE |
| Relazione Tecnica Descrittiva delle Attività integrative di Caratterizzazione Ambientale | | SIGNATURE | |
| Planimetria con l'ubicazione dei punti campionati in contraddittorio con ARPAV | | ORDER N° | |
| FOSTER WHEELER ITALIANA S.p.A ENVIRONMENTAL DIVISION | | SUPPLIER | |
| THIS DRAWING IS THE PROPERTY OF FOSTER WHEELER ITALIANA AND IS LENT WITHOUT CONSIDERATION OTHER THAN THE BORROWER'S AGREEMENT THAT IT SHALL NOT BE REPRODUCED, COPIED, LENT OR DISPOSED OF DIRECTLY OR INDIRECTLY, NOR USED FOR ANY PURPOSE OTHER THAN THAT FOR WHICH IT IS SPECIFICALLY FURNISHED. THE APPARATUS SHOWN IN THE DRAWING IS COVERED BY PATENTS. | | CONTRACT N° | 1-BH-0220 |
| FRAME N° | | THIS DWG. SUPERSEDED BY | SCALE |
| 1:4000 | | DWG. N° | REV. |
| Figura 4 | | | 0 |