


1:4.000

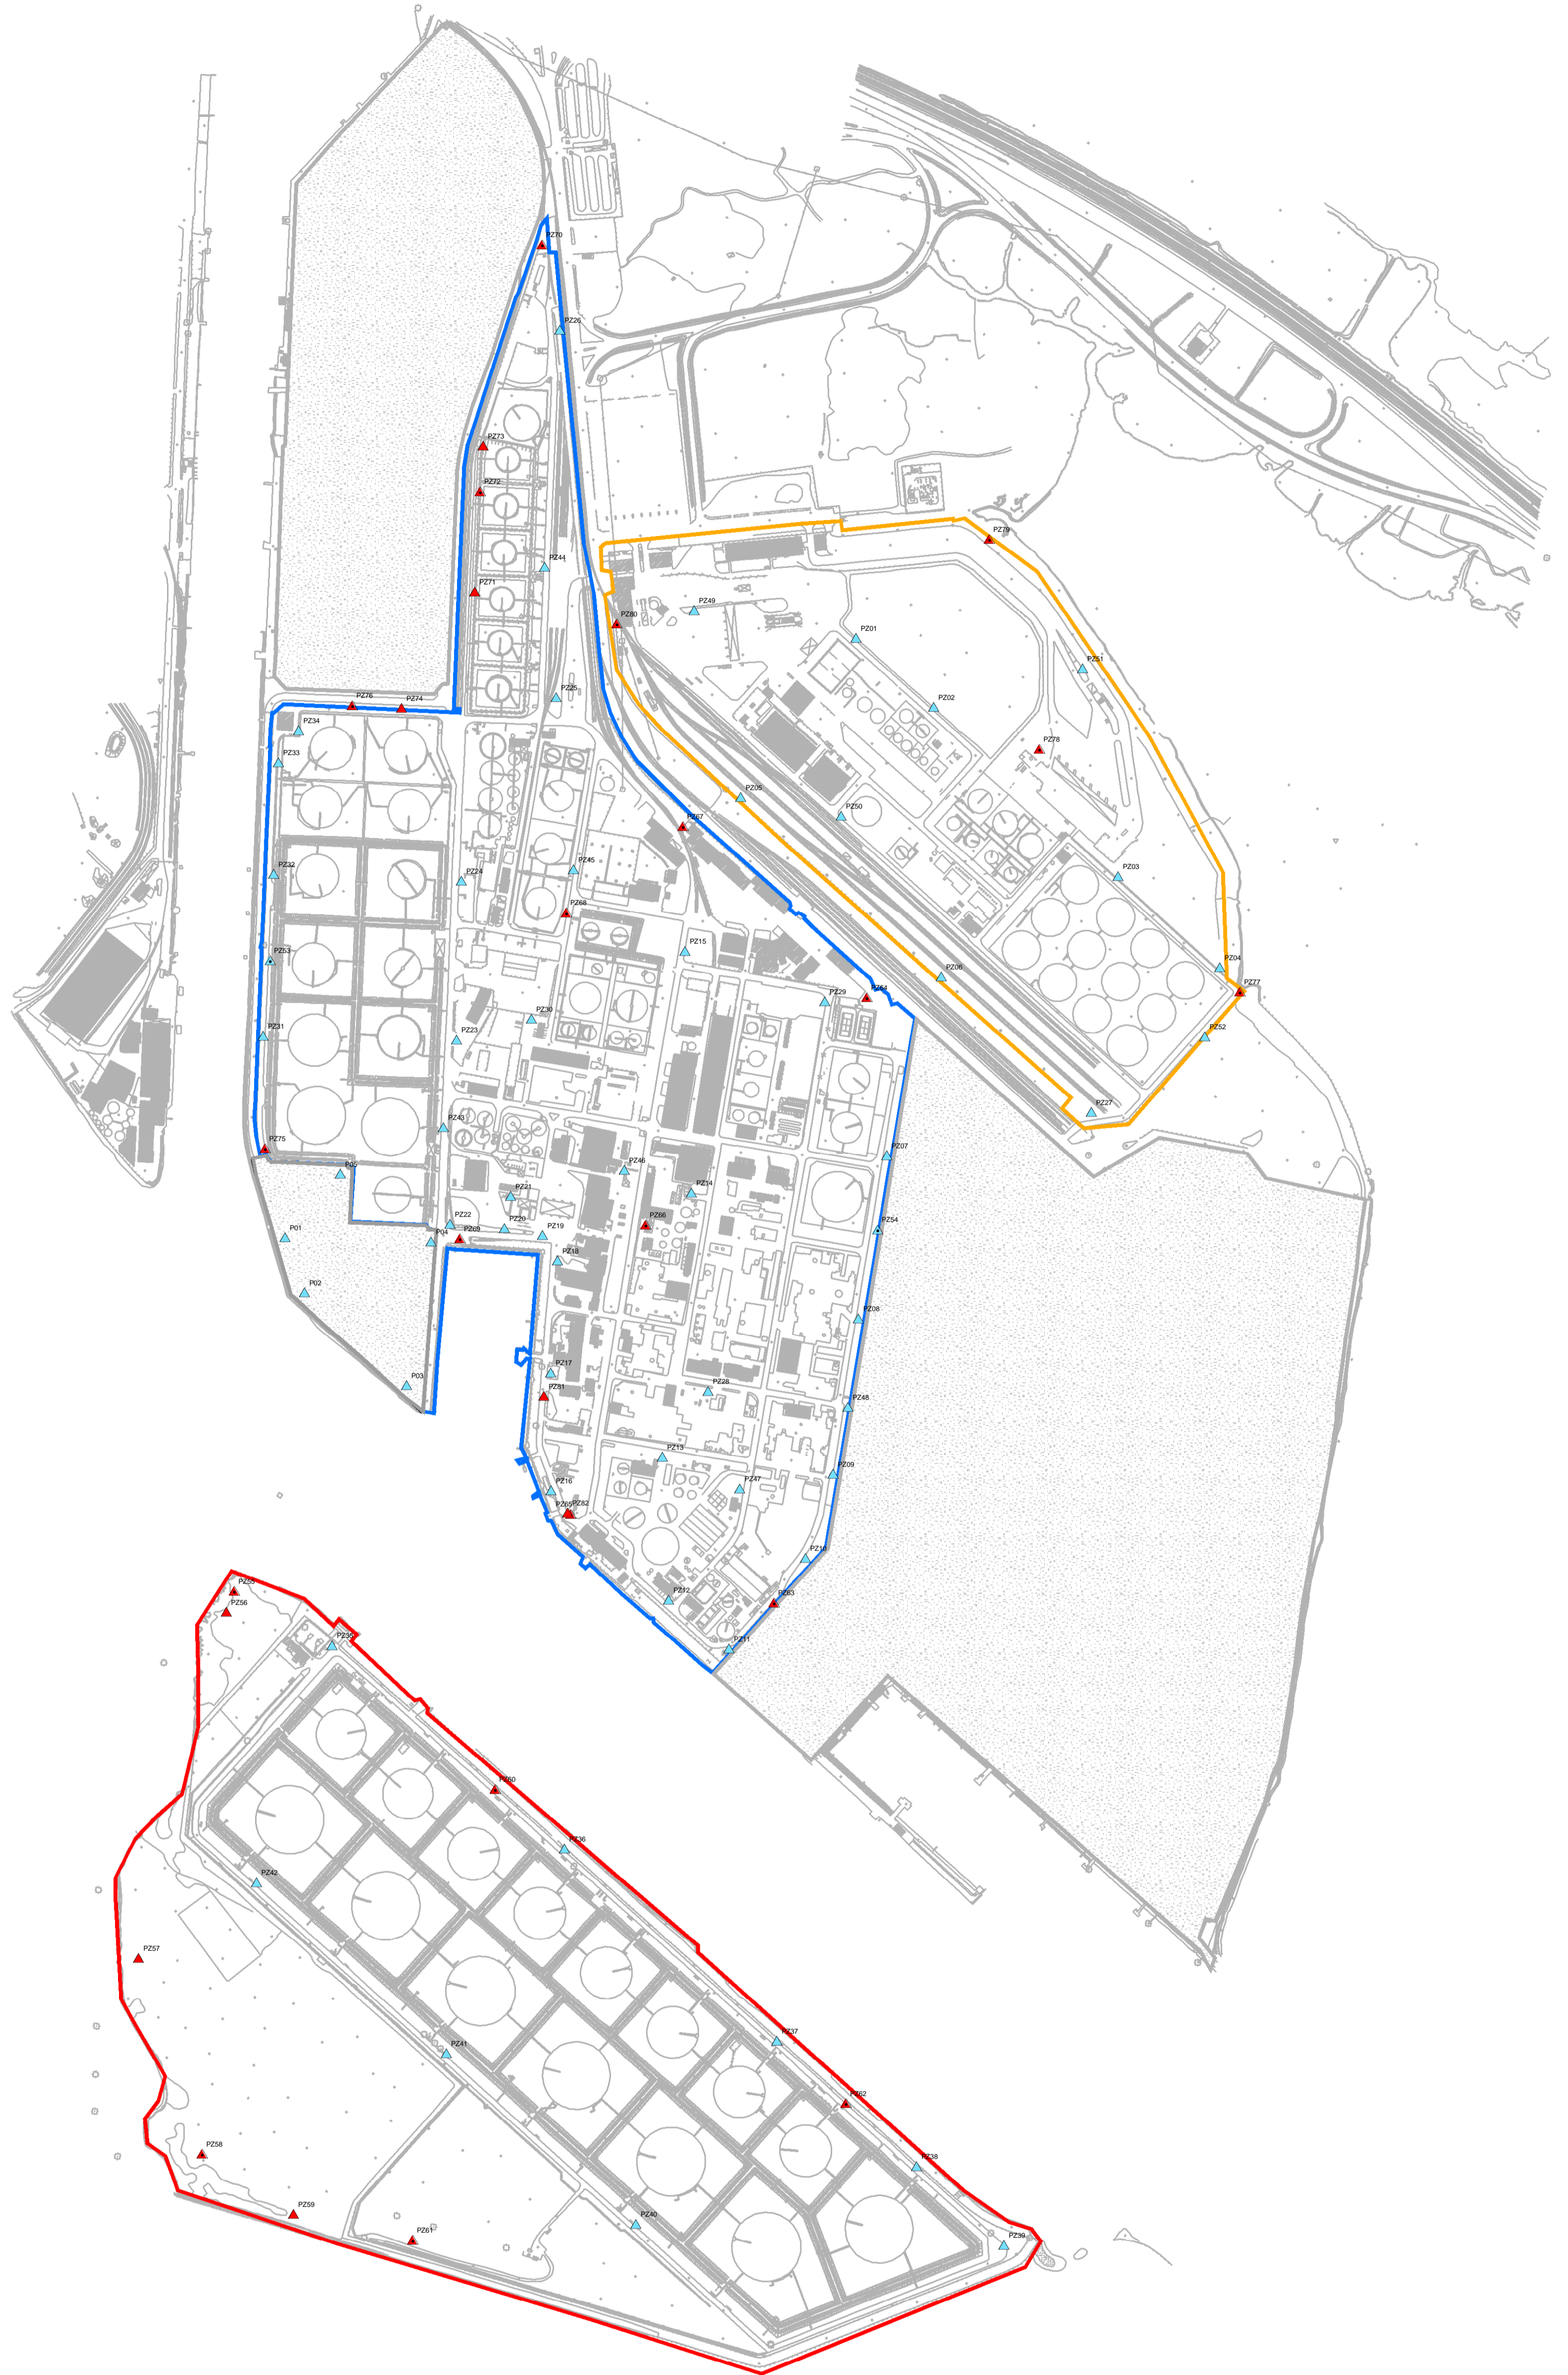

Legenda

Investigazioni Foster Wheeler 2004

- ▲ Piezometro di riporto
- ▲ Piezometro 1° falda

Investigazioni progresse

- ▲ Piezometro di riporto
- ▲ Piezometro 1° falda

- ISOLA DEI PETROLI
- RAFFINERIA
- ZONA NORD EST
- Base Cartografica



0	05.01.05	prima emissione	A.C.	M.B.	D.A.
NUMBER	DATE	DESCRIPTION	BY	CHKD	APP.
REVISIONS					
Eni S.p.A. - Divisione Refining & Marketing Raffineria Eni di Porto Marghera (VE) Relazione Tecnica Descrittiva delle Attività integrative di Caratterizzazione Ambientale			APPROVED FOR CONSTRUCTION DWG. REV. DATE SIGNATURE ORDER N°		
Rete di monitoraggio delle acque di falda (riporto e prima falda)			SUPPLIER CONTRACT N° 1-BH-0220 FRAME N°		
FOSTER WHEELER ITALIANA S.p.A ENVIRONMENTAL DIVISION <small>THIS DRAWING IS THE PROPERTY OF FOSTER WHEELER ITALIANA AND IS LENT WITHOUT CONSIDERATION OTHER THAN THE BORROWER'S AGREEMENT THAT IT SHALL NOT BE REPRODUCED, COPIED, LENT OR DISPOSED OF DIRECTLY OR INDIRECTLY, NOR USED FOR ANY PURPOSE OTHER THAN THAT FOR WHICH IT IS SPECIFICALLY FURNISHED. THE APPARATUS SHOWN IN THE DRAWING IS COVERED BY PATENTS.</small>			THIS DWG. SUPERSEDED BY THIS DWG. SUPERSEDES DWG. N° SCALE Figura 3 1:4000		
			REV. 0		