


SEZ. 1 - 1

SEZ. 1 - 1

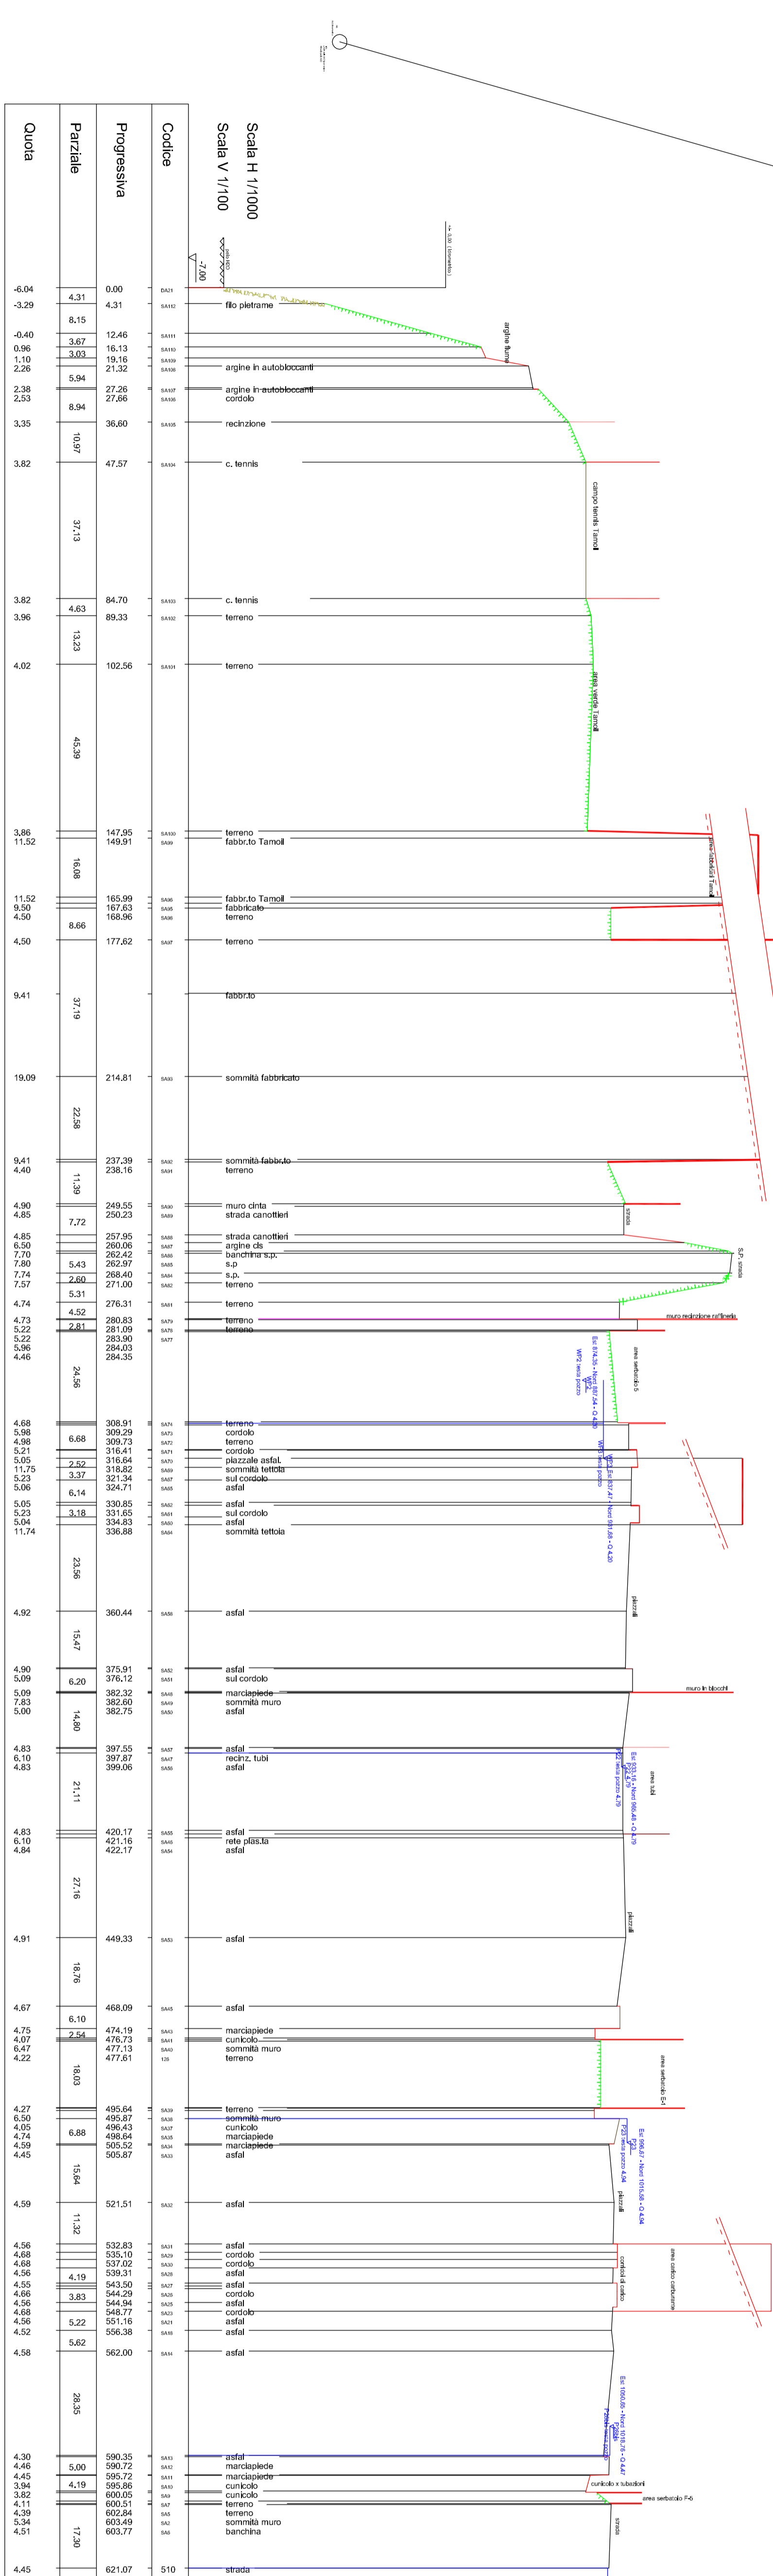

URS

TAMOLI RAFFINAZIONE S.p.A.
RAFFINERIA DI CREMONA

SEZIONE 1-1'

PROGETTO	18/92	N° COMMISCUA	4298841/2016	PROGETTO	1/11	SCALA	1/100	N° DISEGNO	1	Foglio	1
REDAZIONE		DISEGNO		CONTR.							

Via Roma, 27
Tel. +39 02 4249431
Fax +39 02 2258261