

FOGLIO nr 11 CASTELLORONATO

1

2

3


4

- 556
- 557
FOGLIO nr 31 MARANOLA

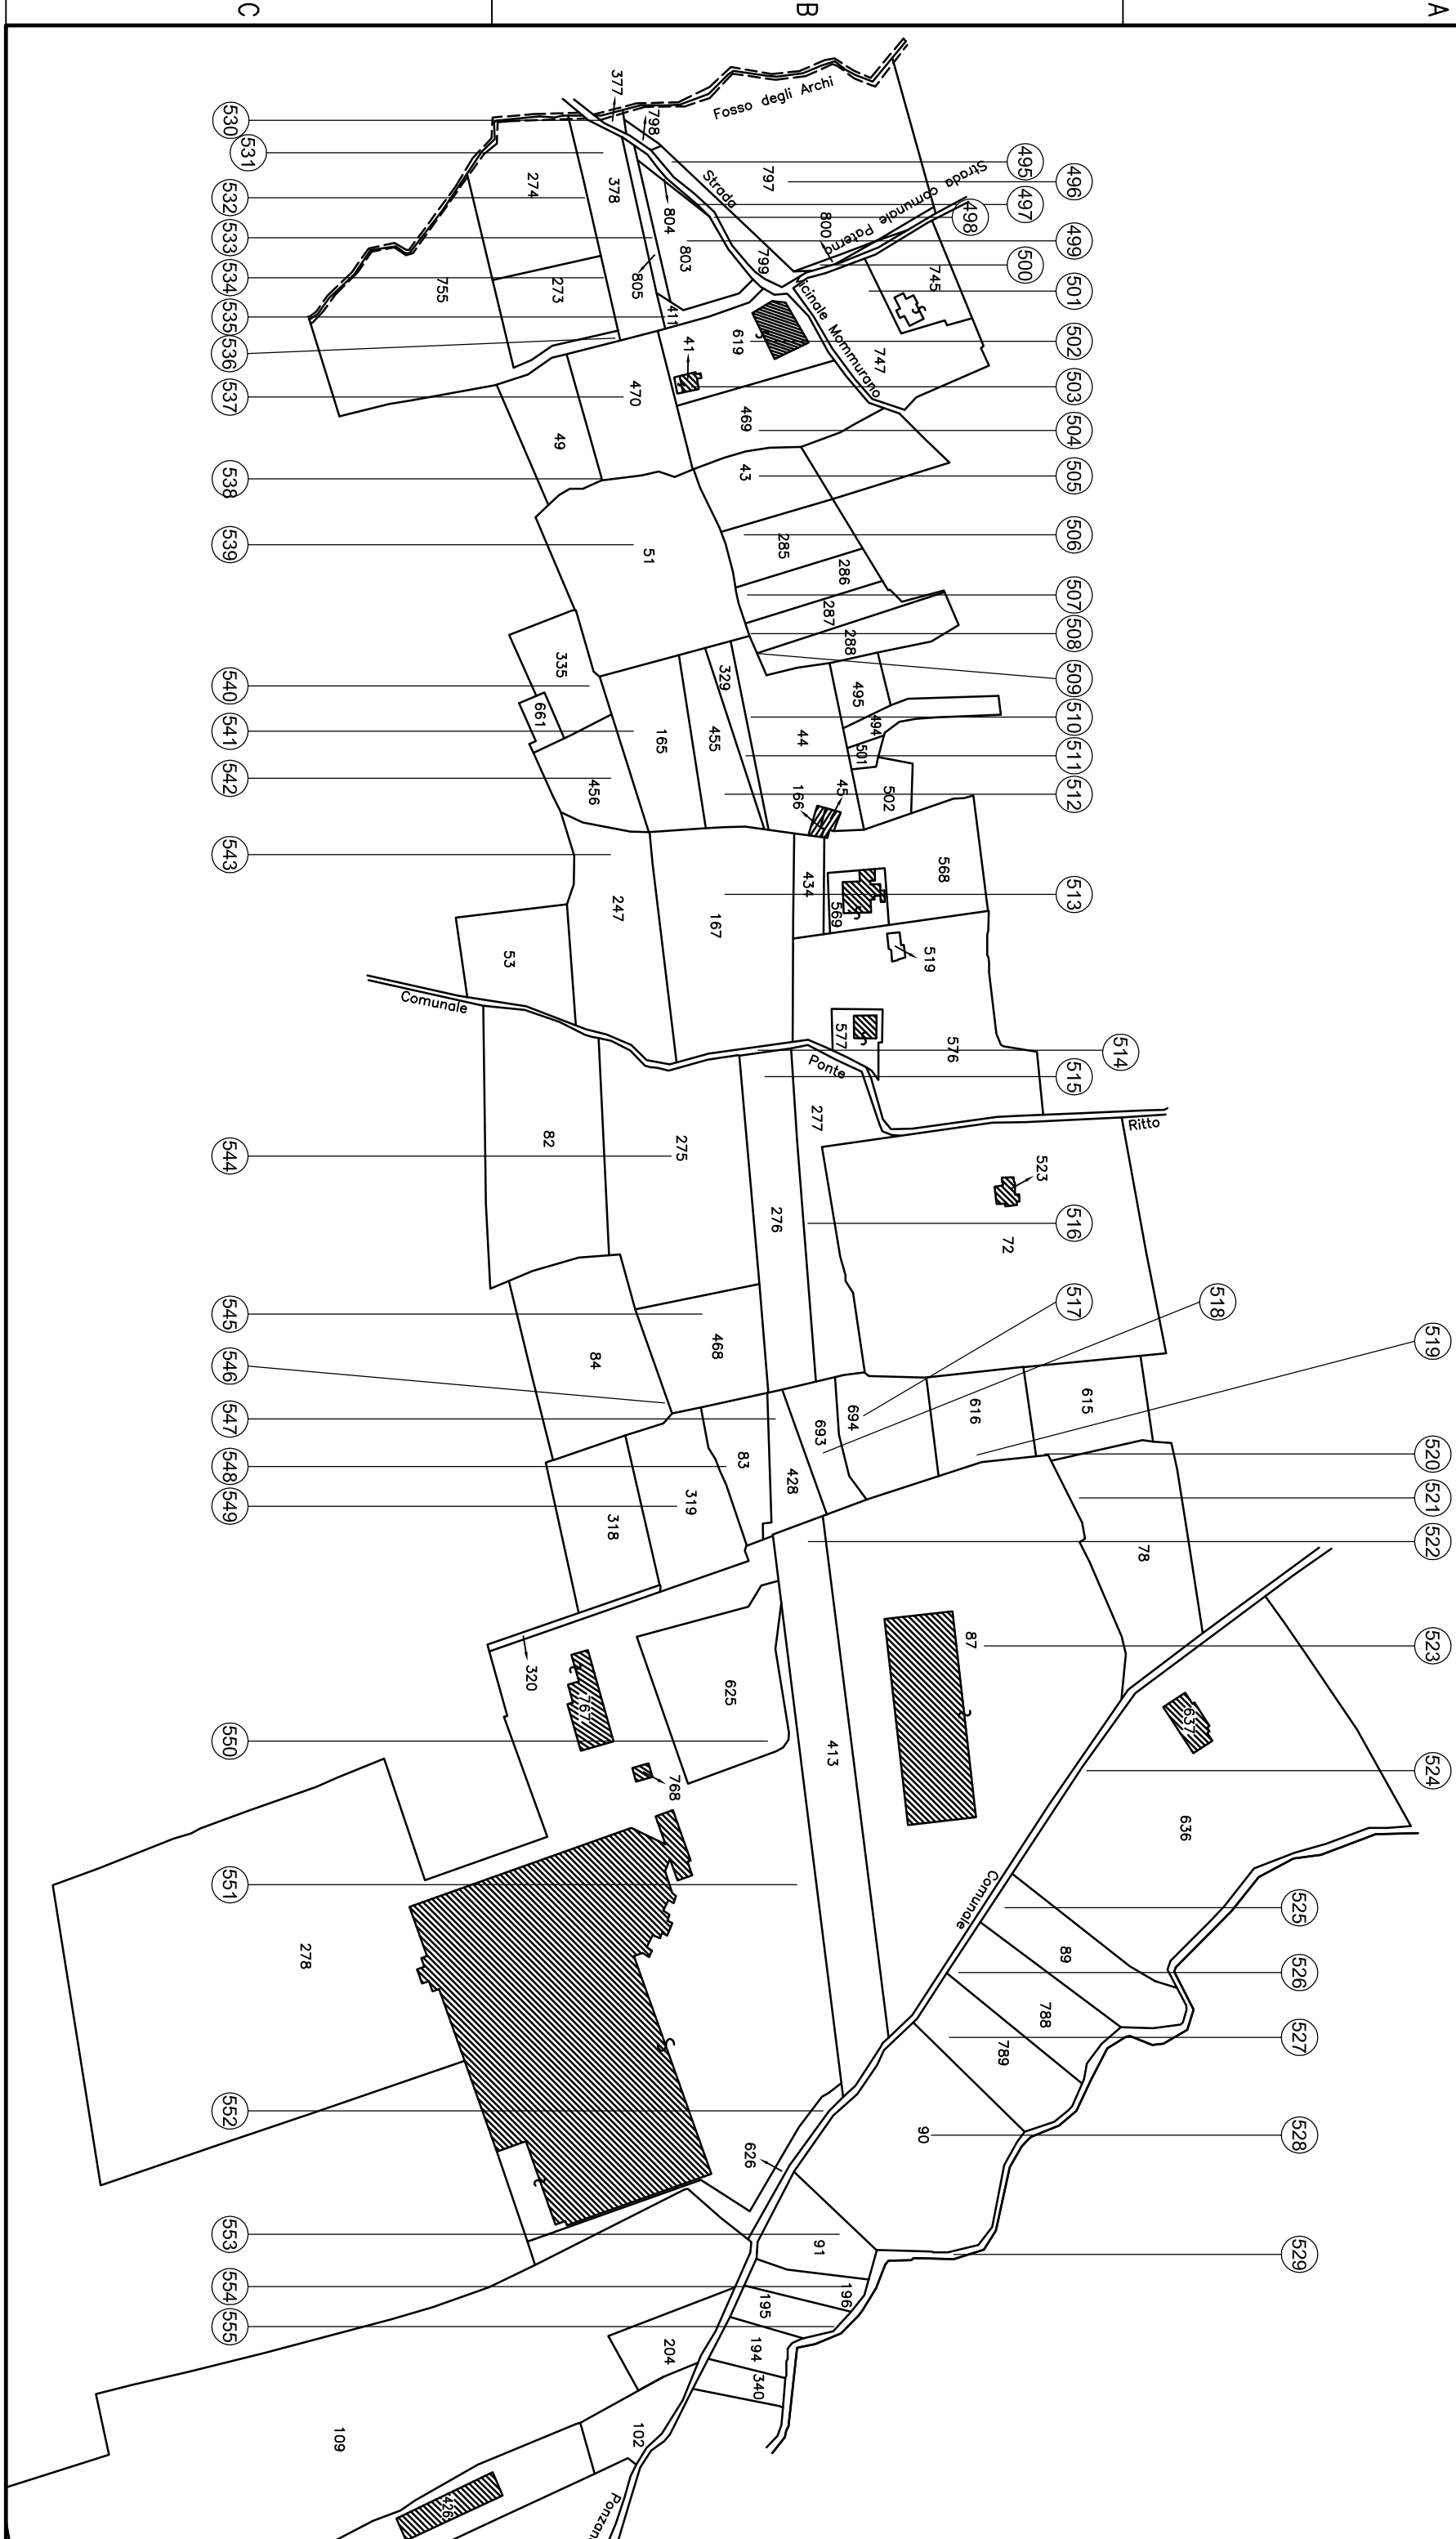


FOGLIO nr 30 MARANOLOLA

A

B

C

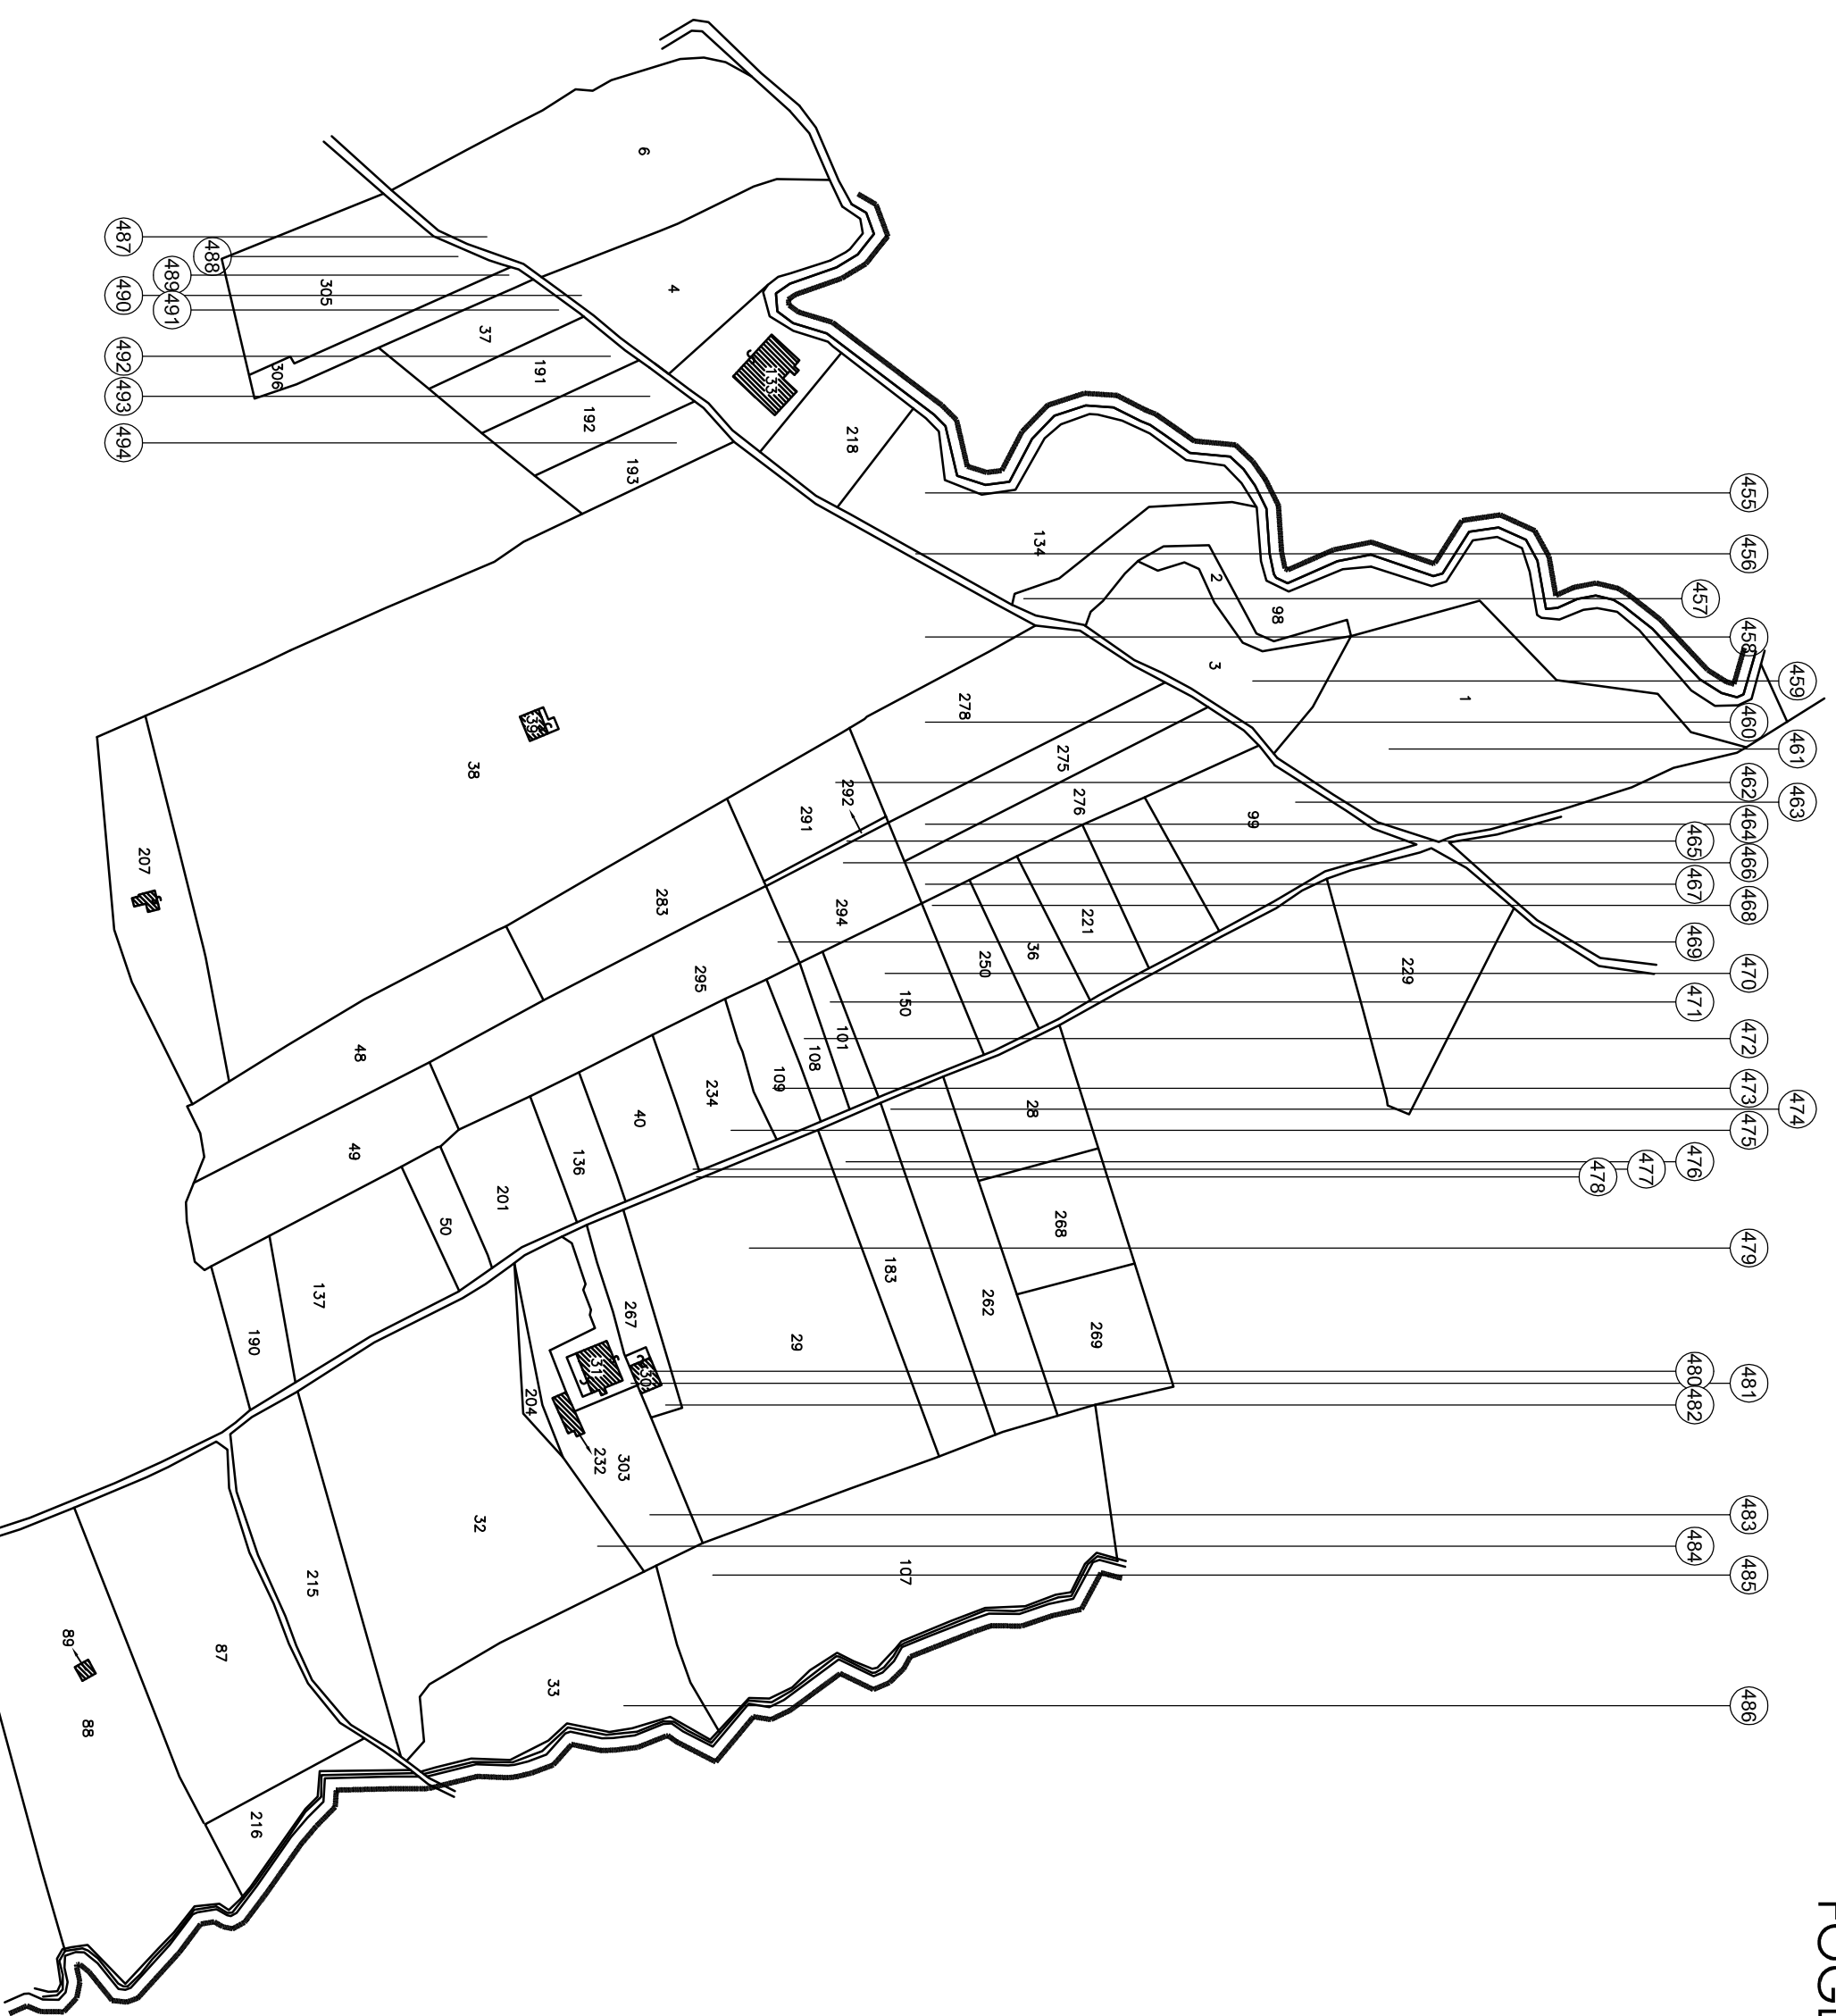


FOGLIO nr 27 MARANOLA






FOGLIO nr 21 MARANOLOLA

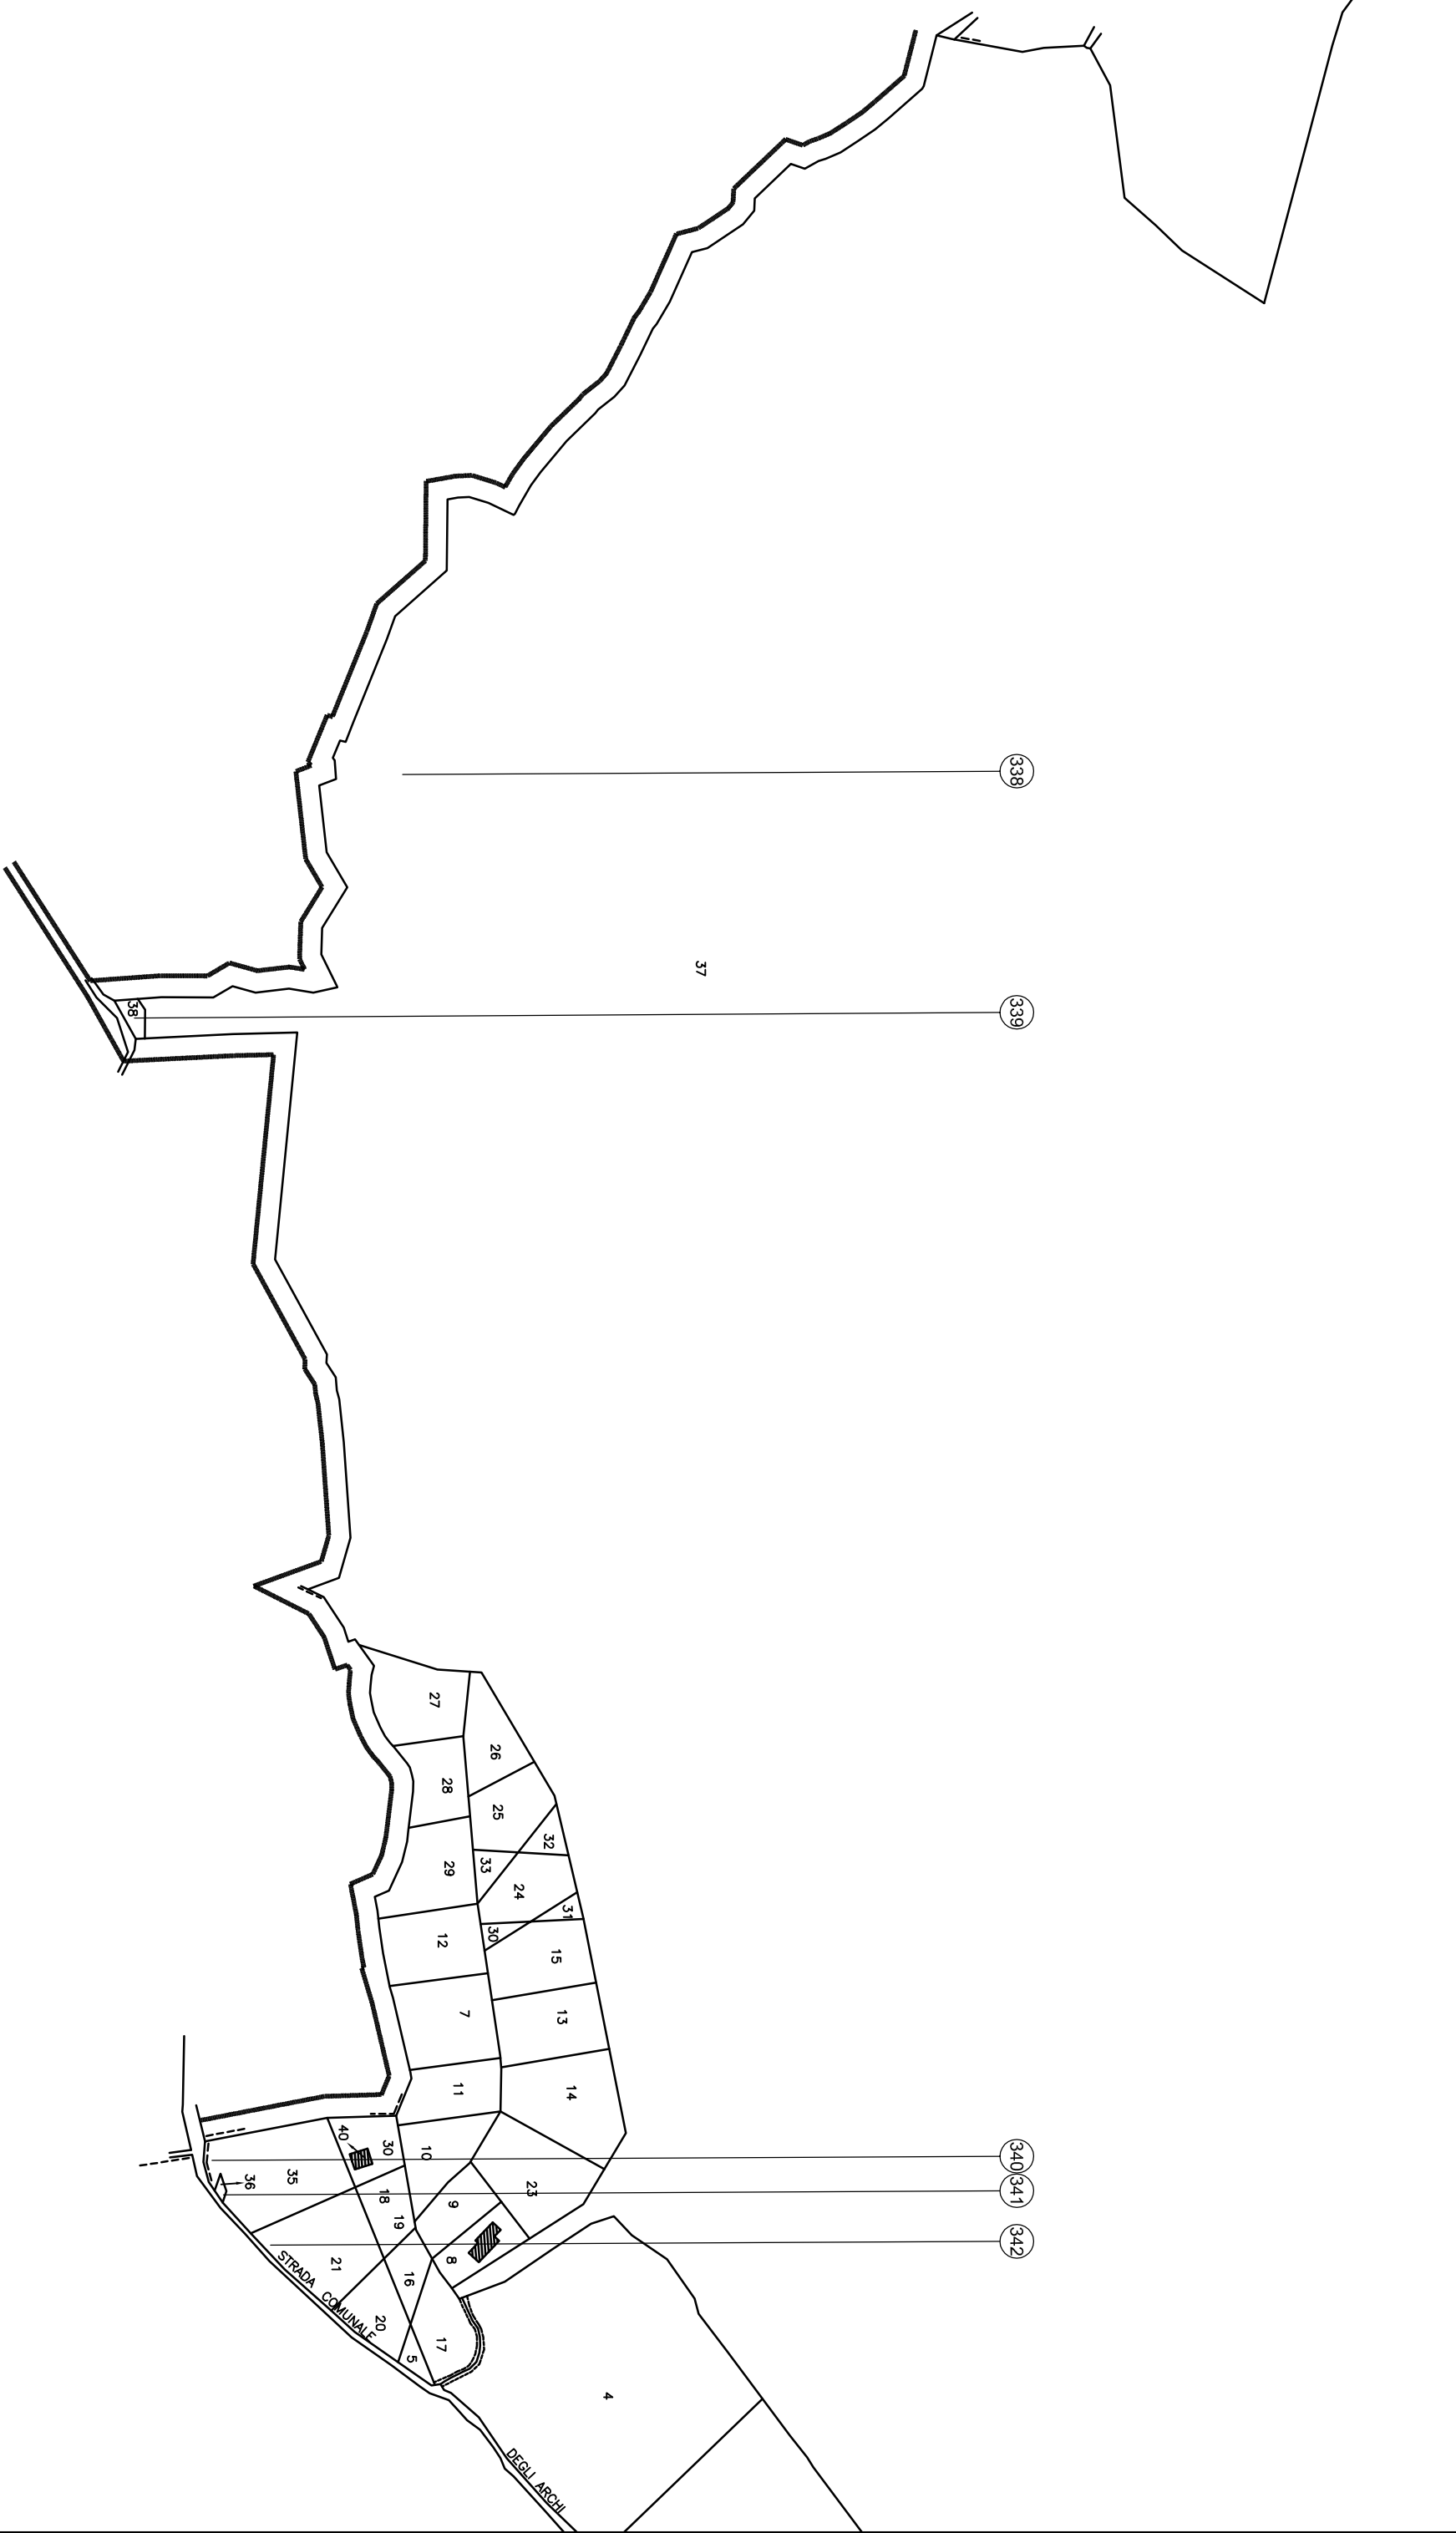


FOGLIO nr 20 MARANOLA

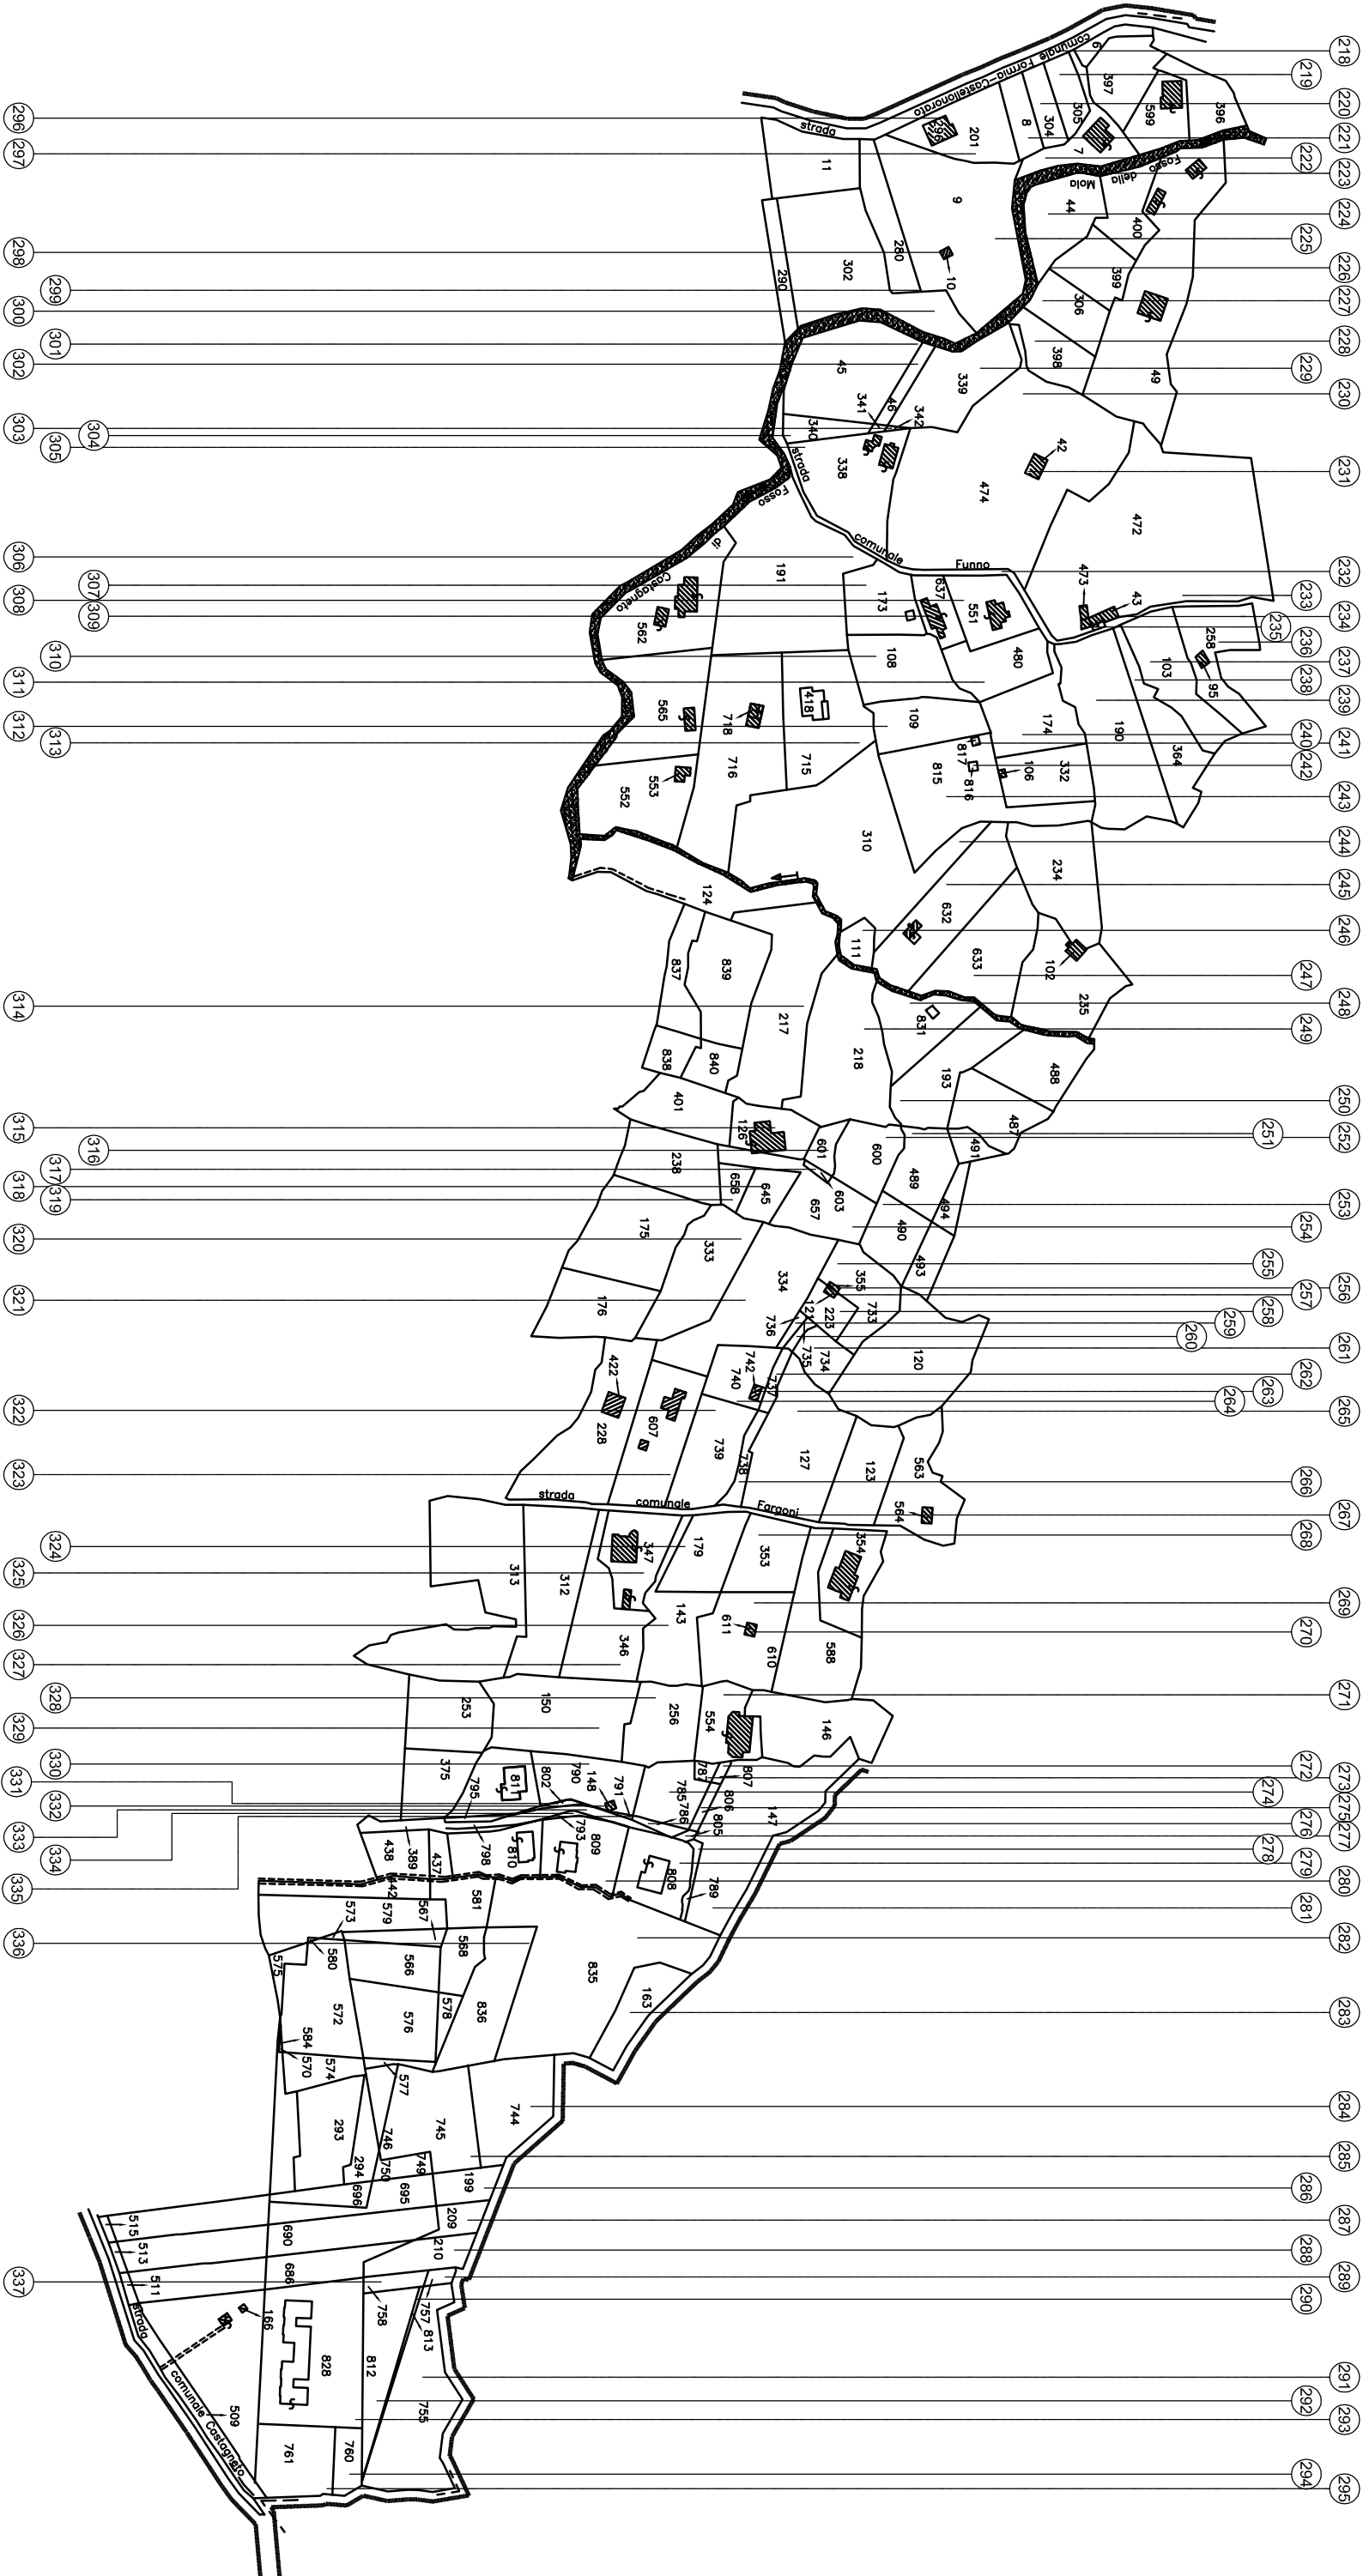

- 218
- 219
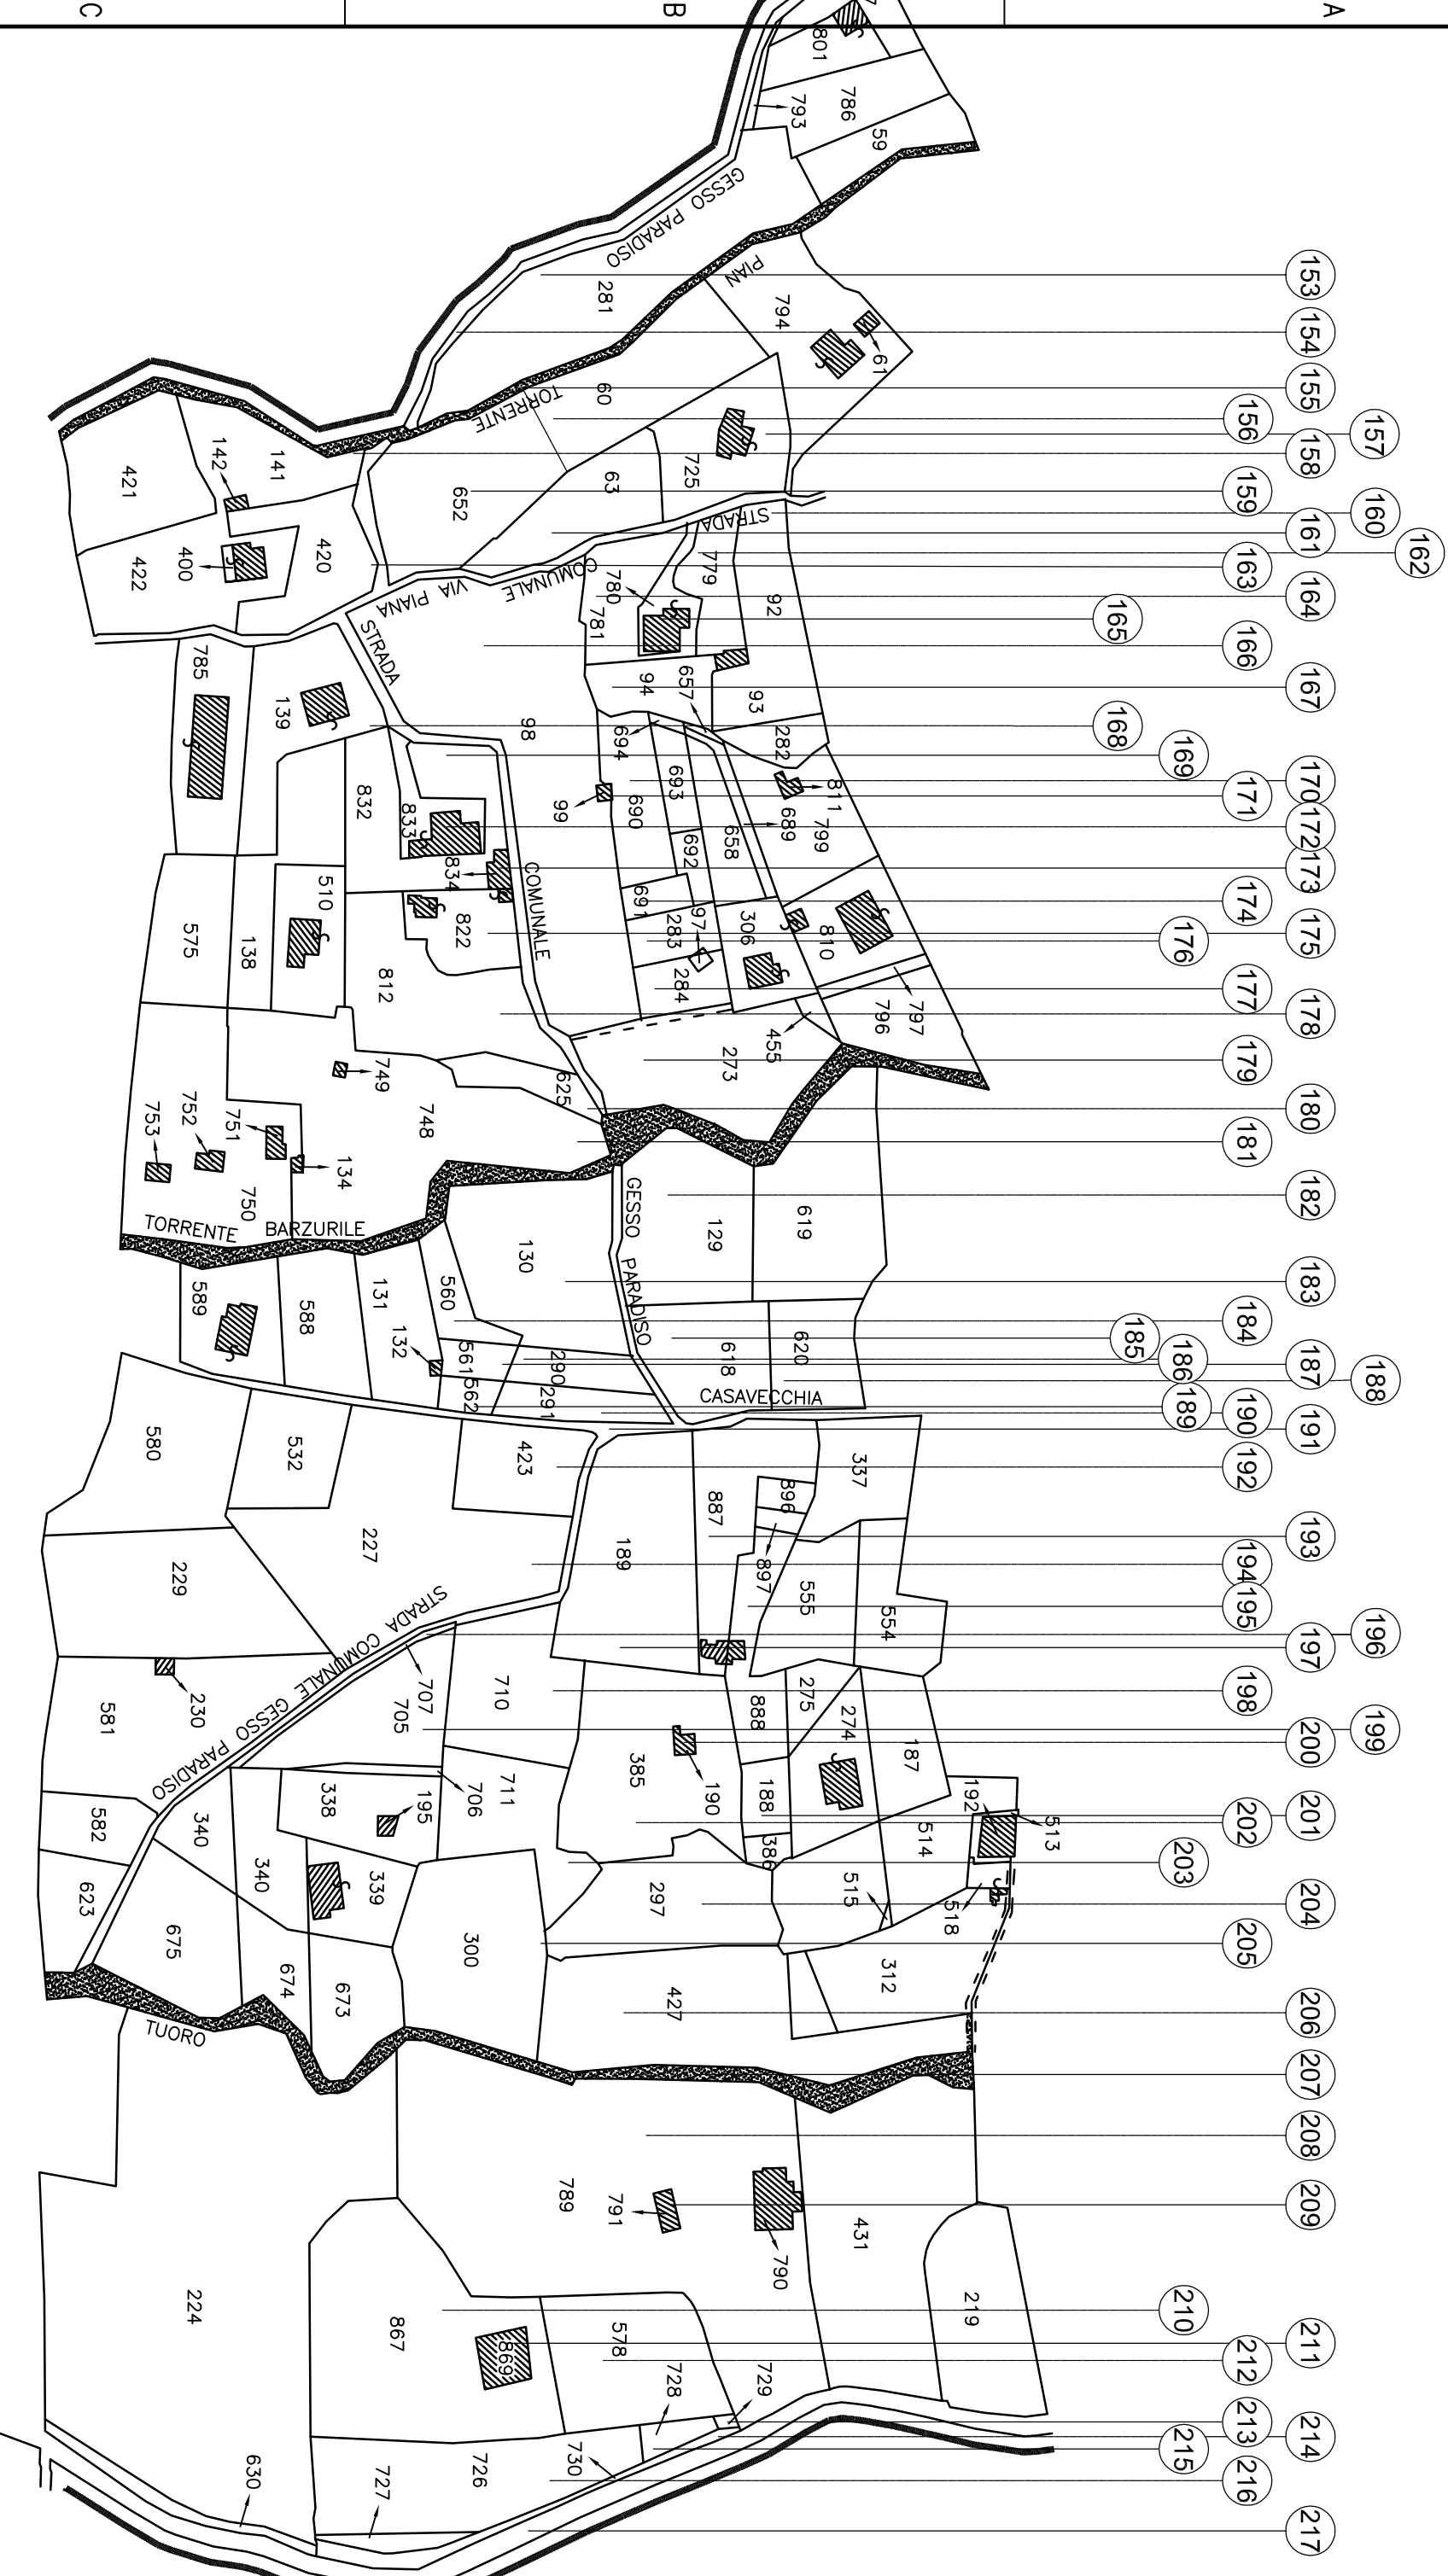

FOGLIO nr 23 MARANOLO



FOGLIO nr 18 MARANOLOLA



- 77
- 79
- 82
- 83
- 84
- 85
- 86
- 87
- 88
- 89
- 91
- 93
- 96
- 98
- 100
- 101
- 102
- 104

- 76
- 78
- 80
- 81

- 90
- 92
- 94
- 95

- 97
- 99

- 103

75

194

165

comune

164

casastriccia

178

179

163

156

157

158

159

160

strada comunale

Rio Fresco

strada

162

192

177

150

151

172

152

146

175

174

168

154

153

161

274

275

147

C

A

1

2

3

4

75

1

143

S. Maria In Noce

147

7

416

6

5

4

C

B

A


FOGLIO nr 02 FORMIA

1 2 3 4

A

B


C

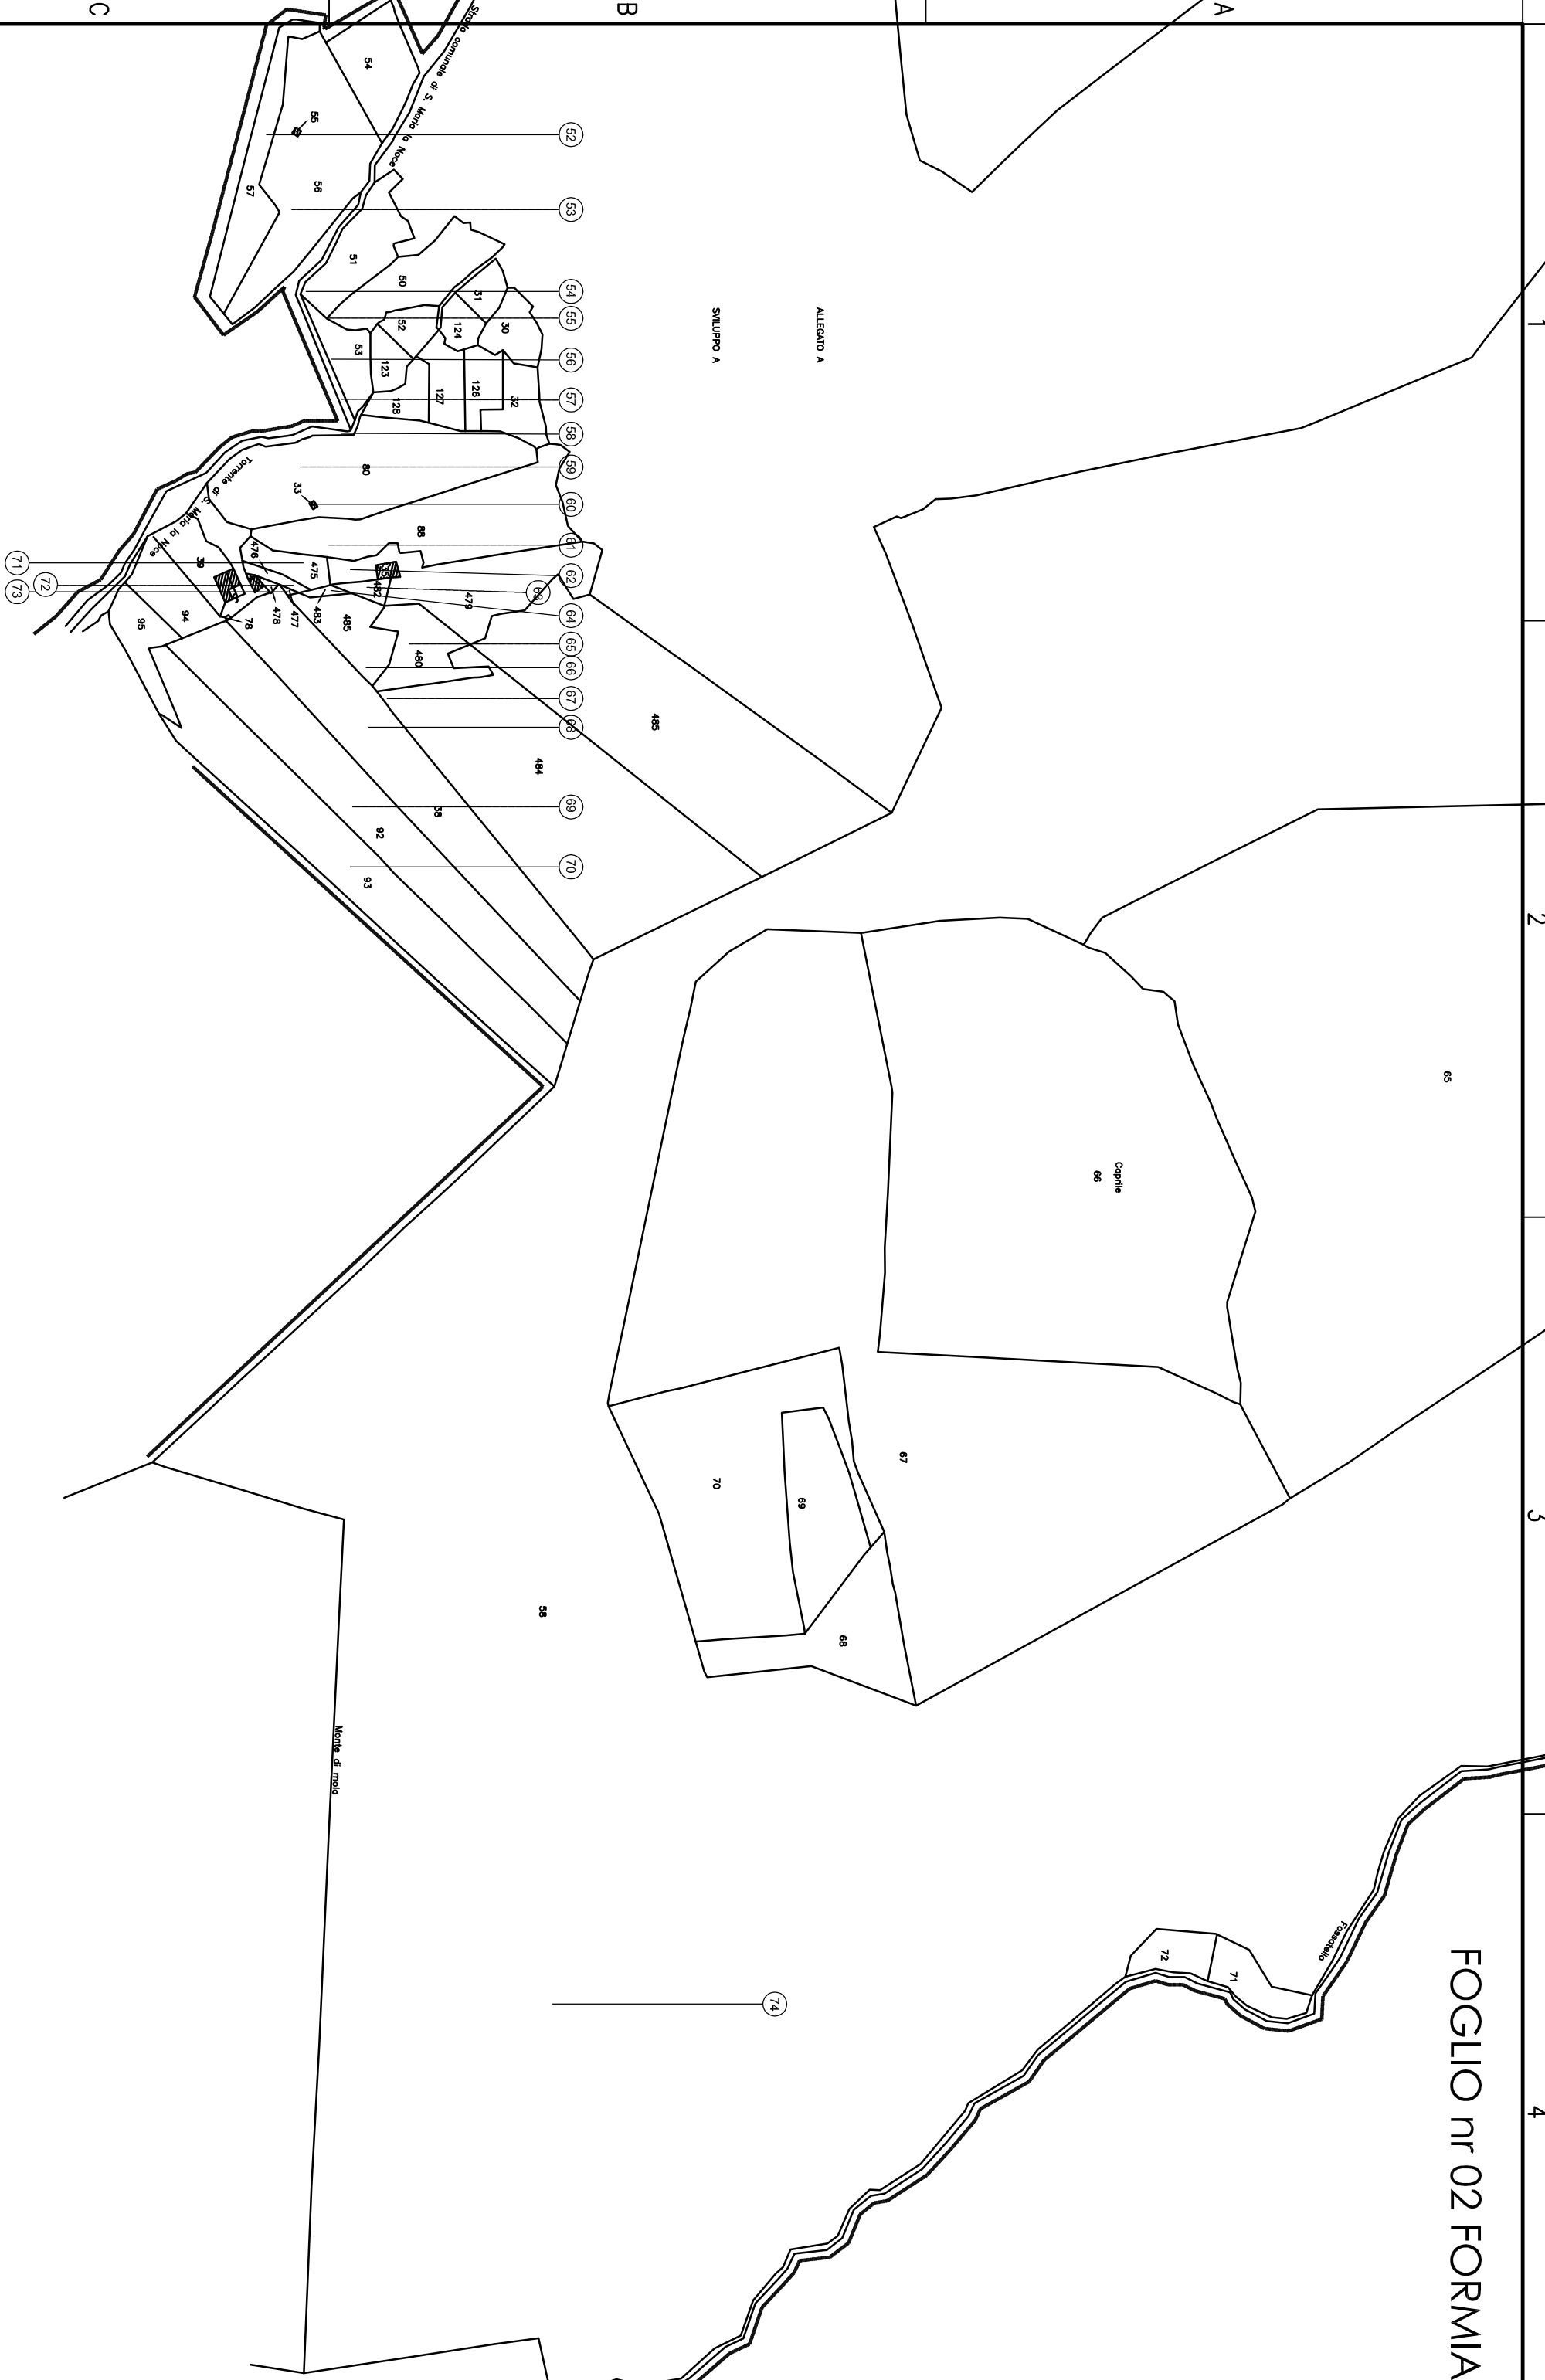

A

B

C

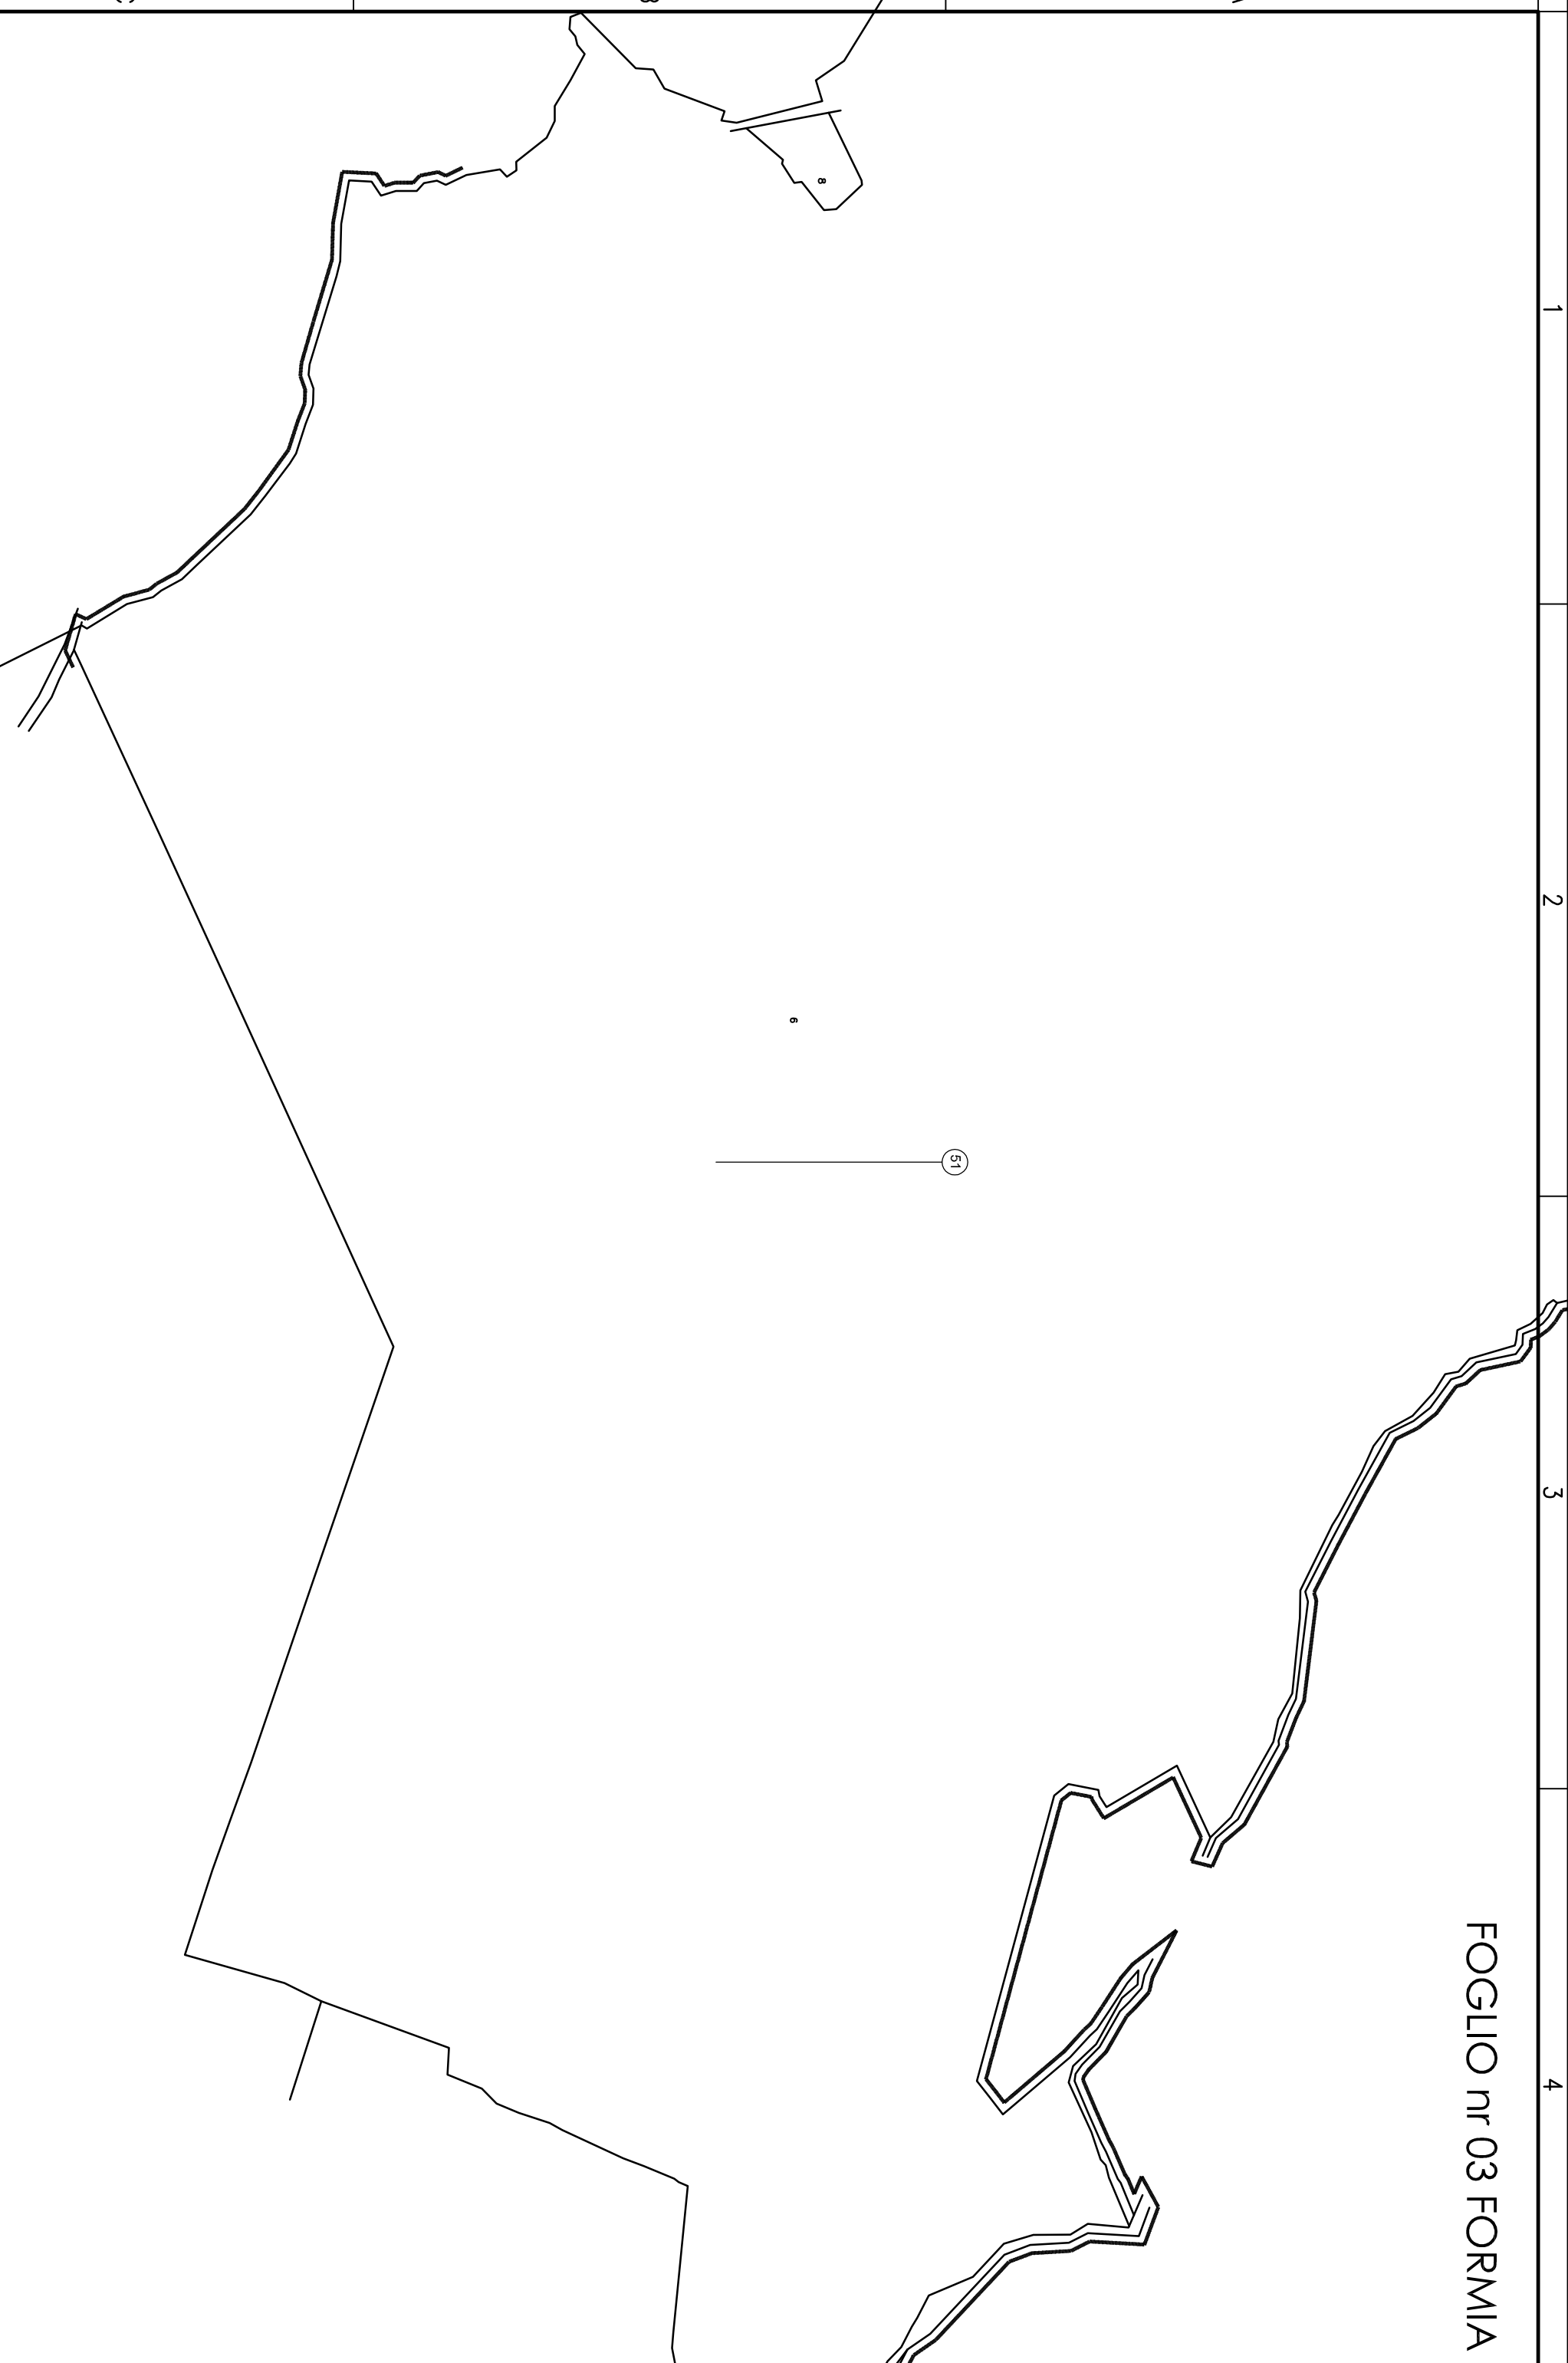


FOGLIO nr 05 FORMIA

A

B

C

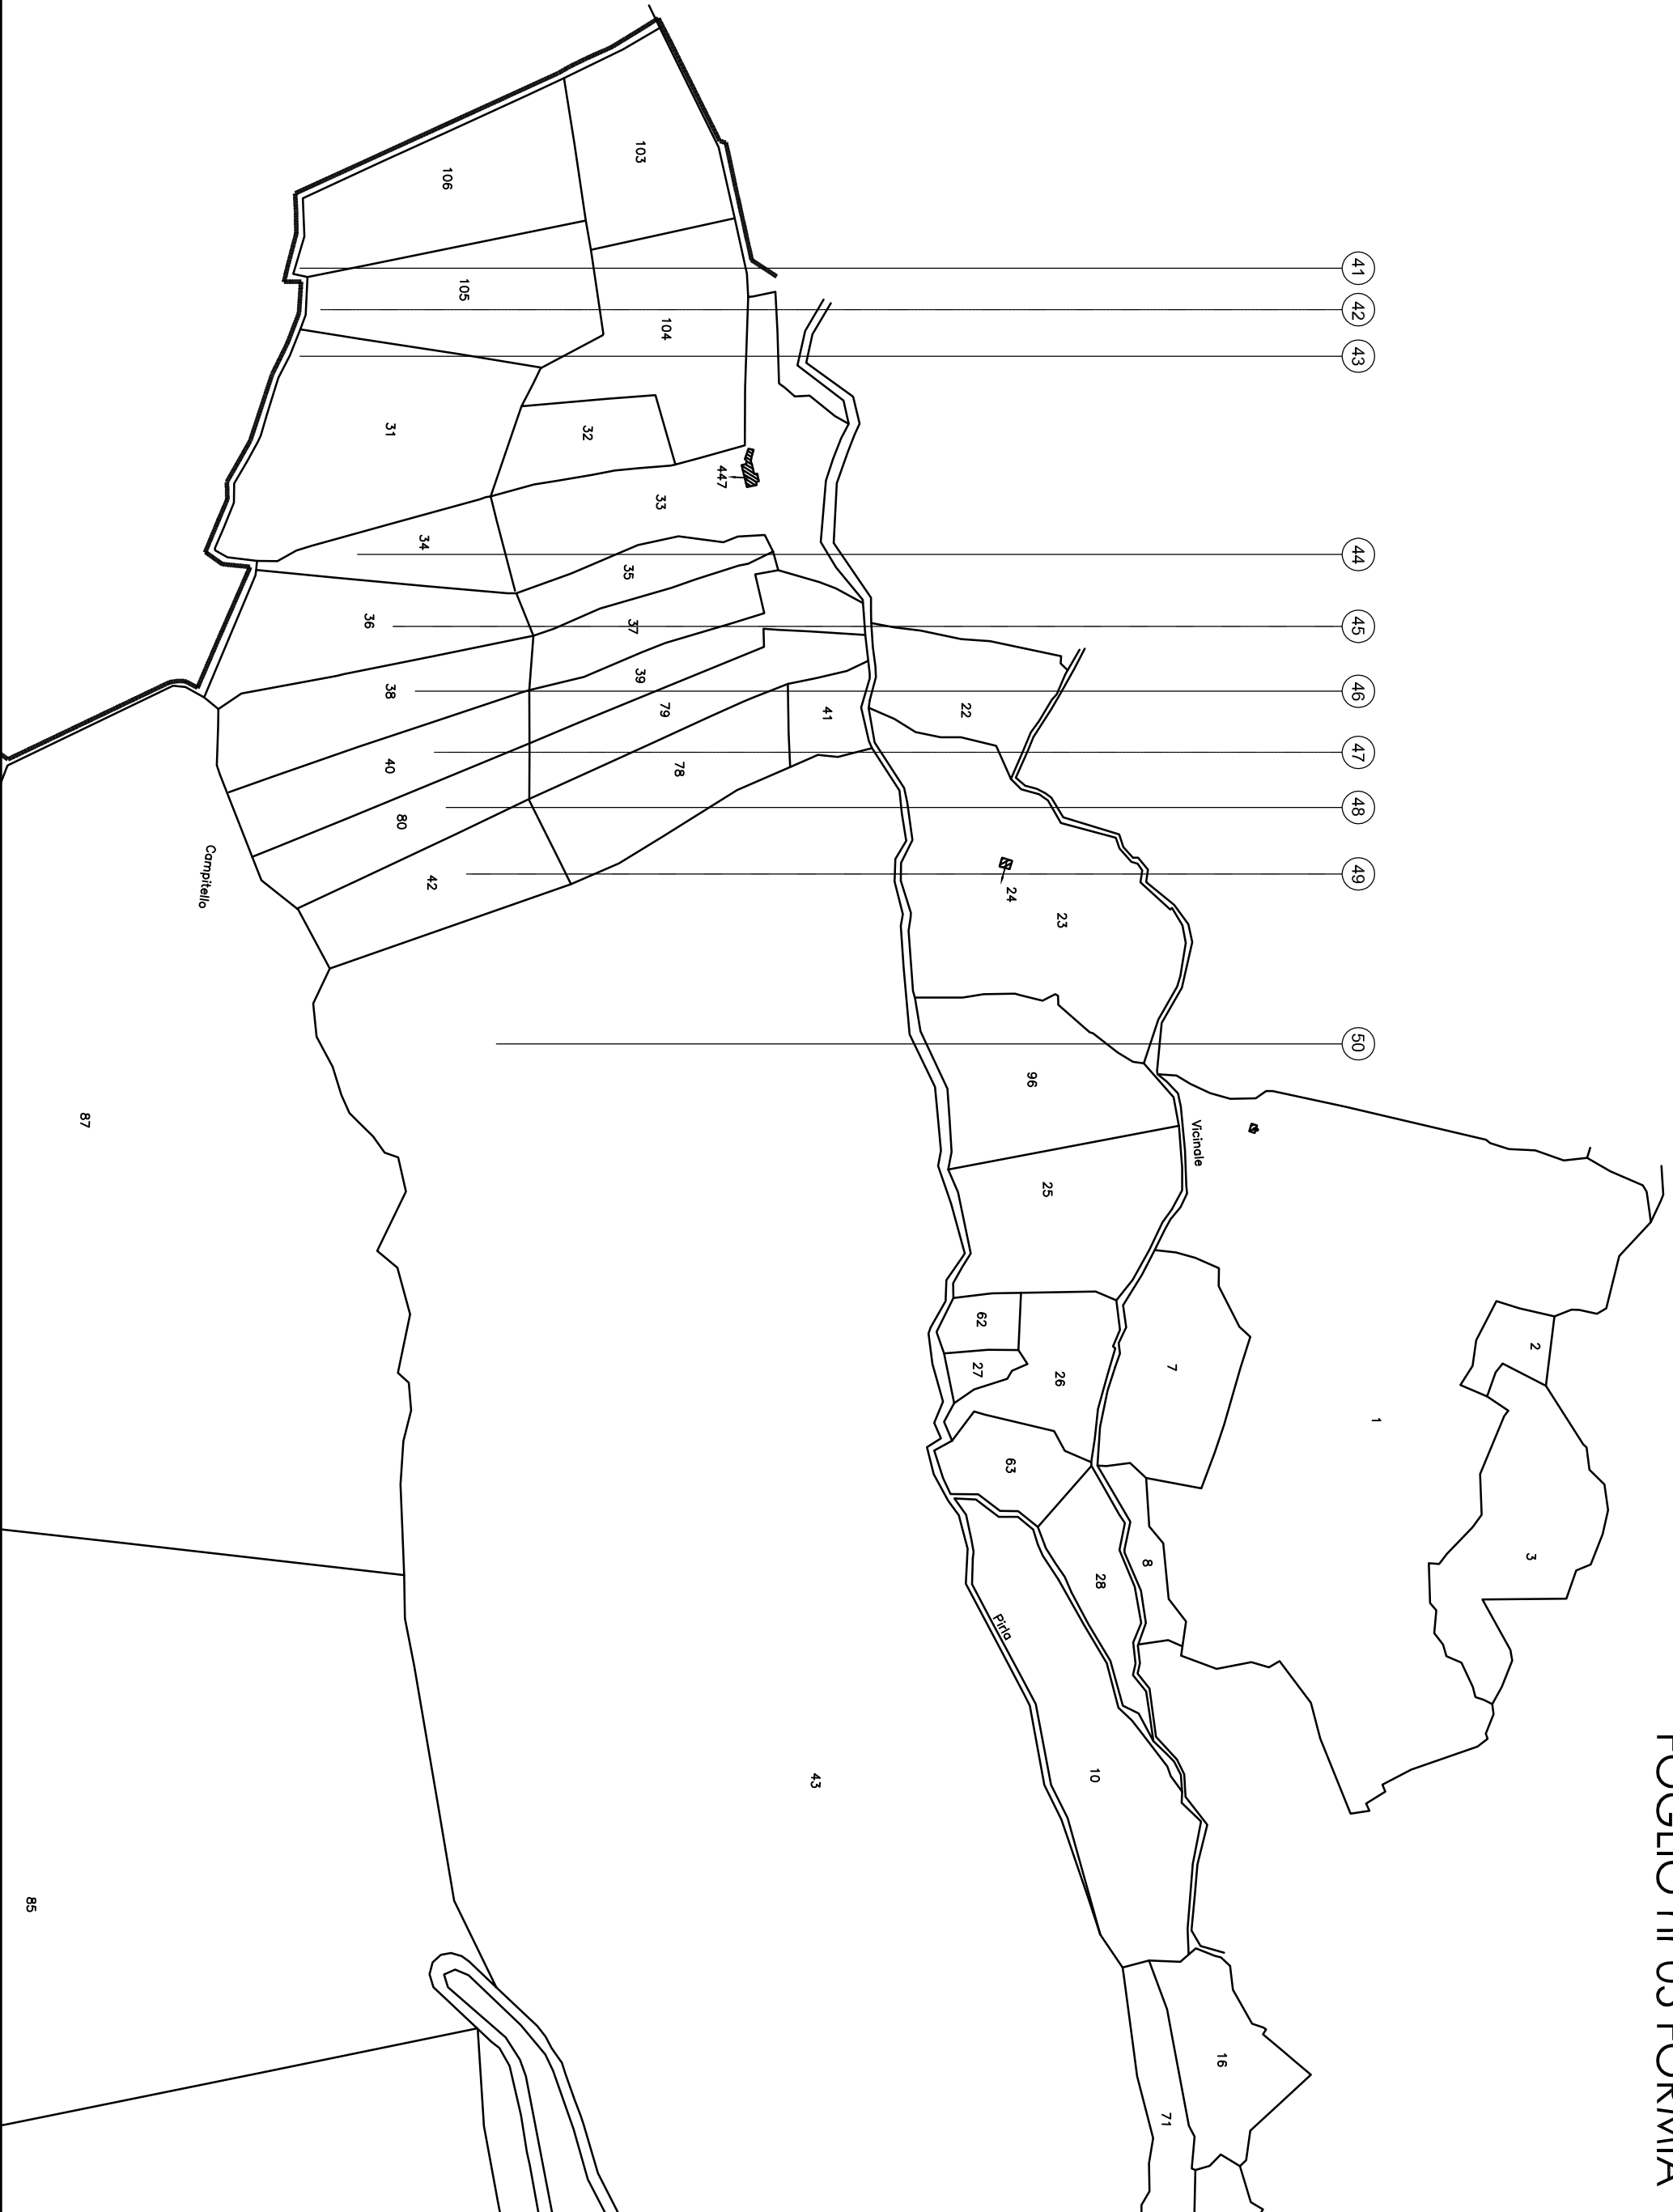


87

85





FOGLIO nr 14 CASTELLORONATO

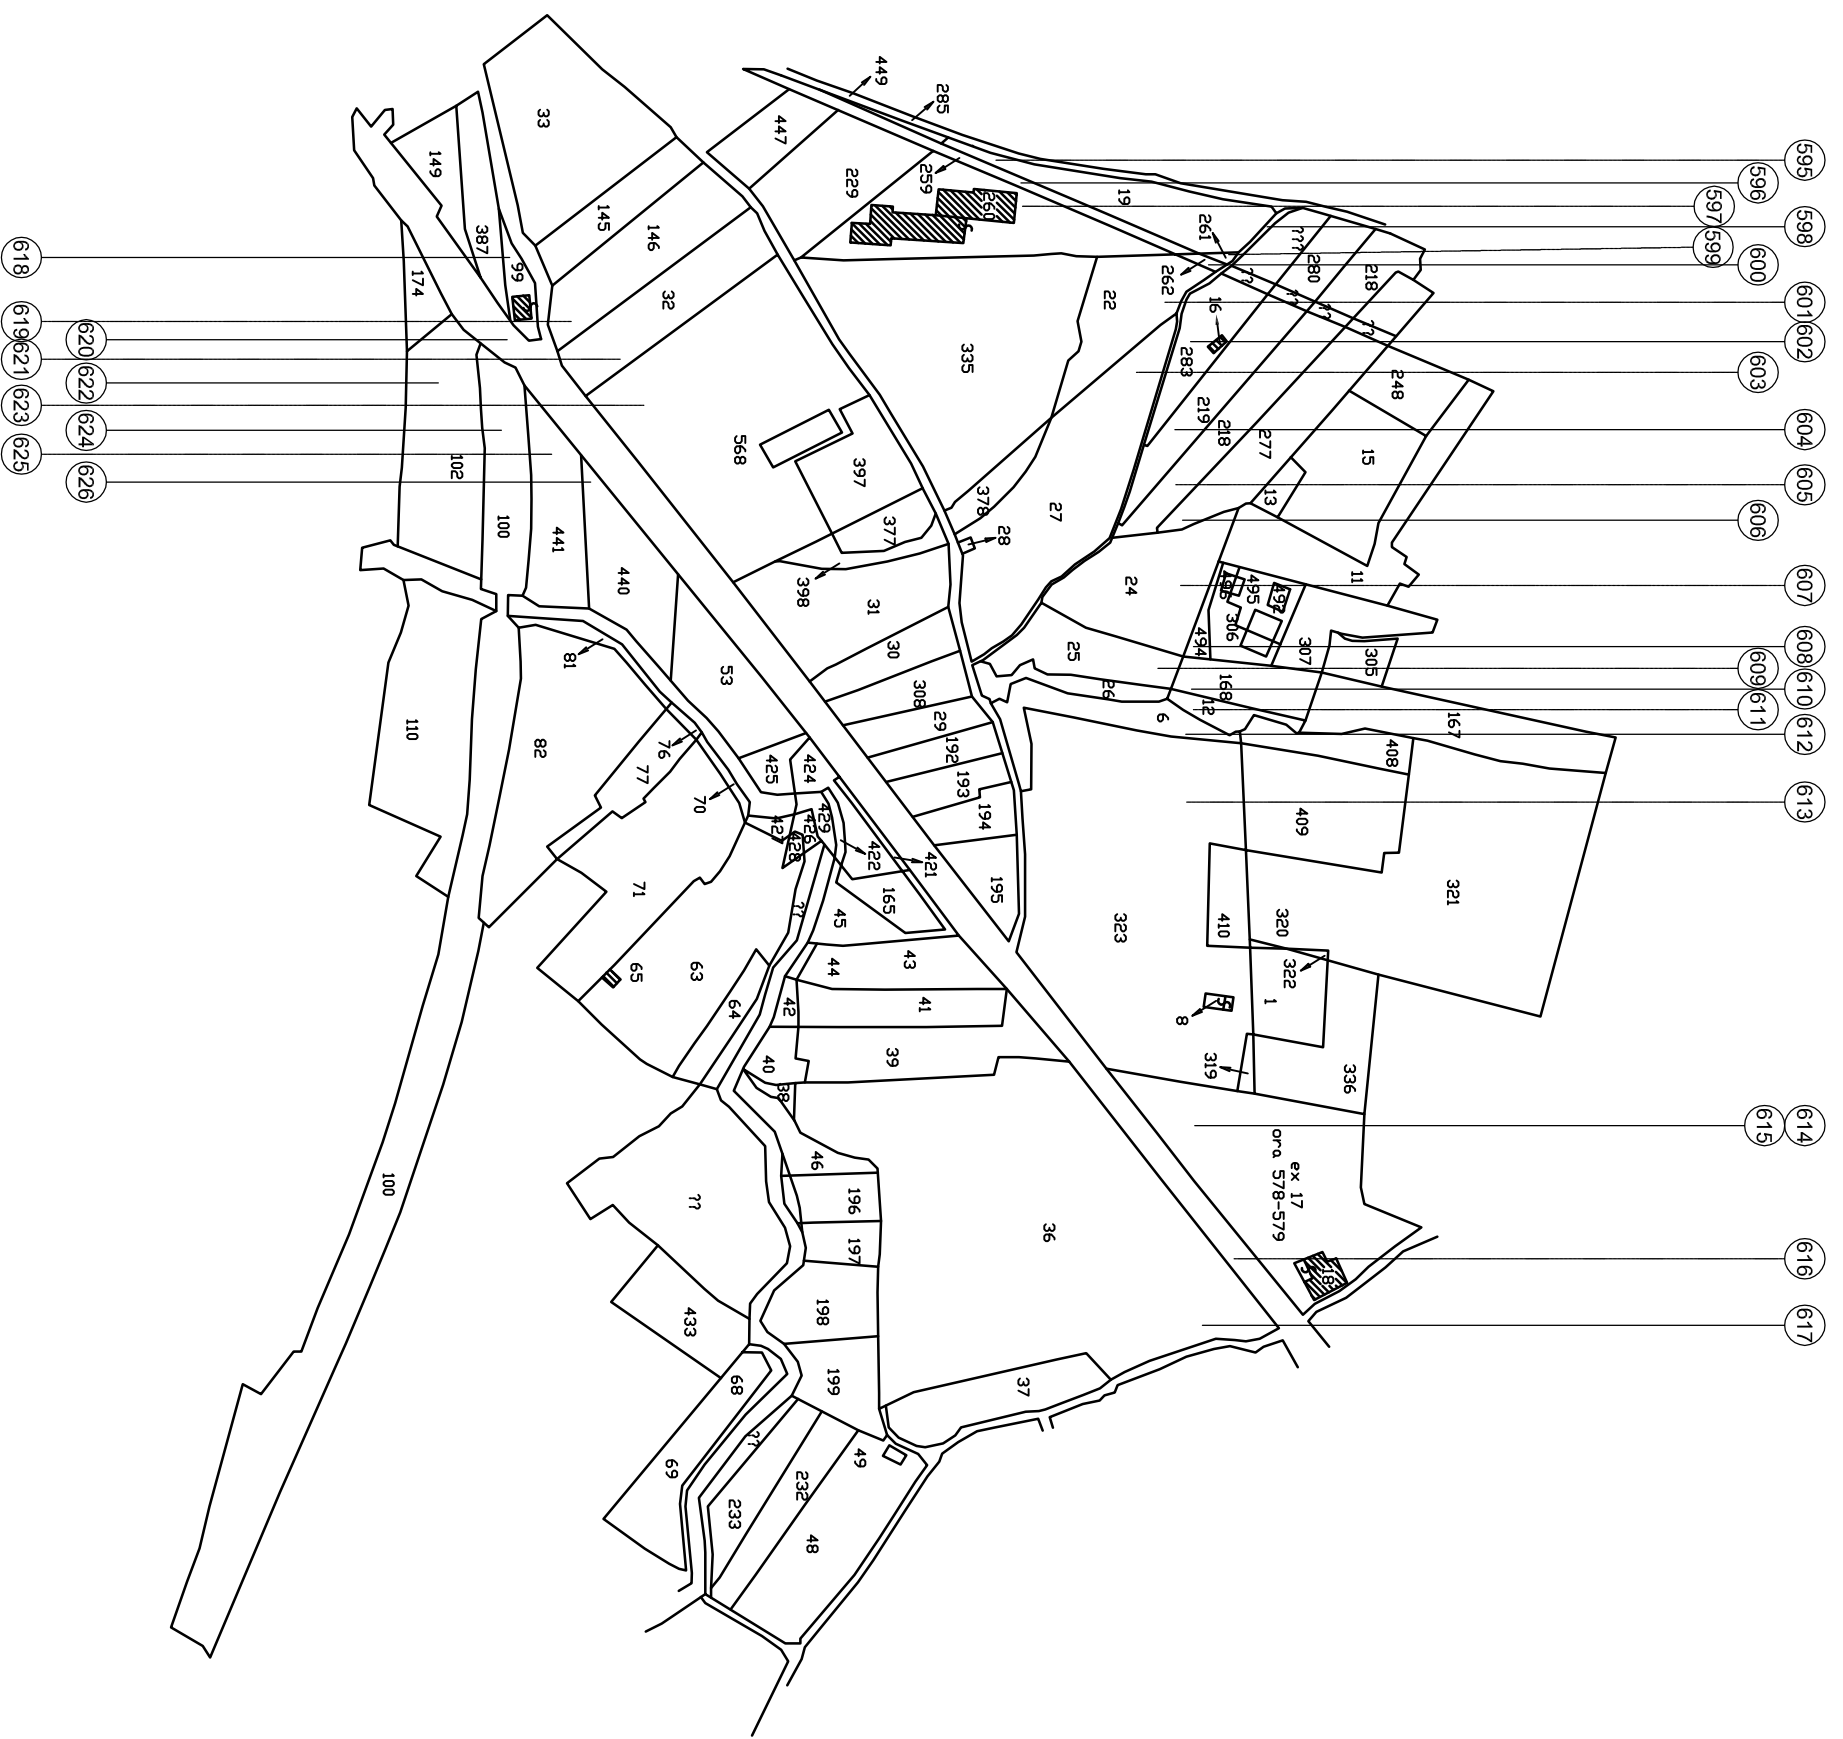

A

B

C