
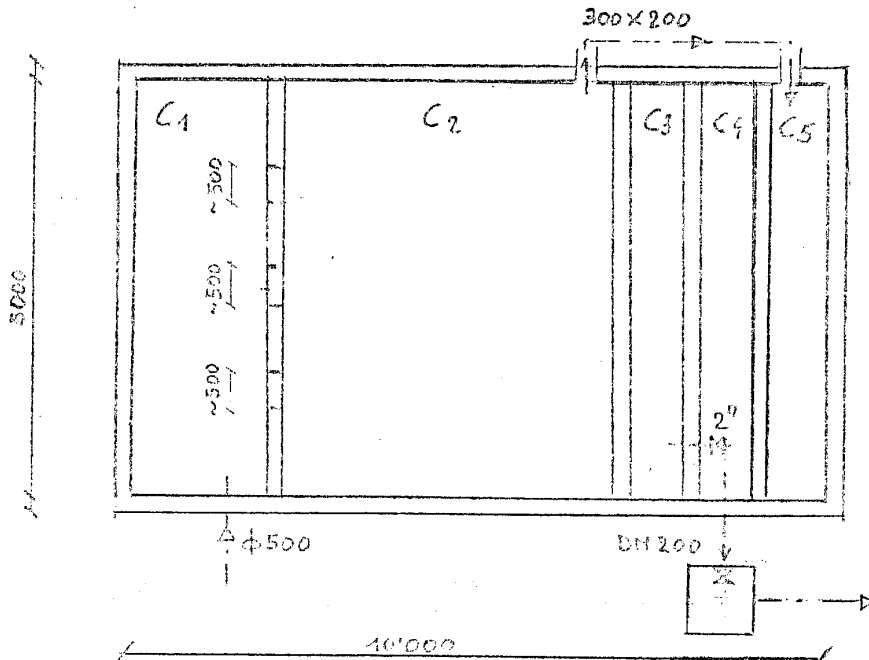
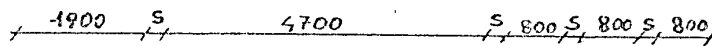


ROSEM - BAIA SCARICO GASOLIO

SKIMMER - "ASSETTO NORMALE"

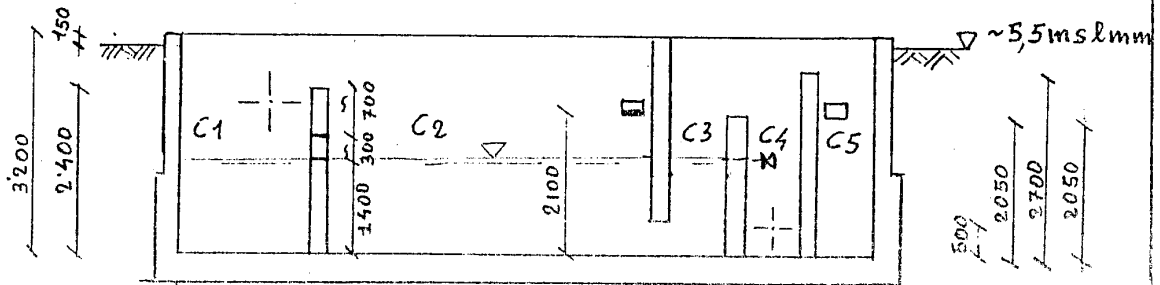

LEGENDA:

S : spessore muri intermedi :  $s = 250 \text{ mm}$