


Scala: 1/2000

SEZIONE F-F'

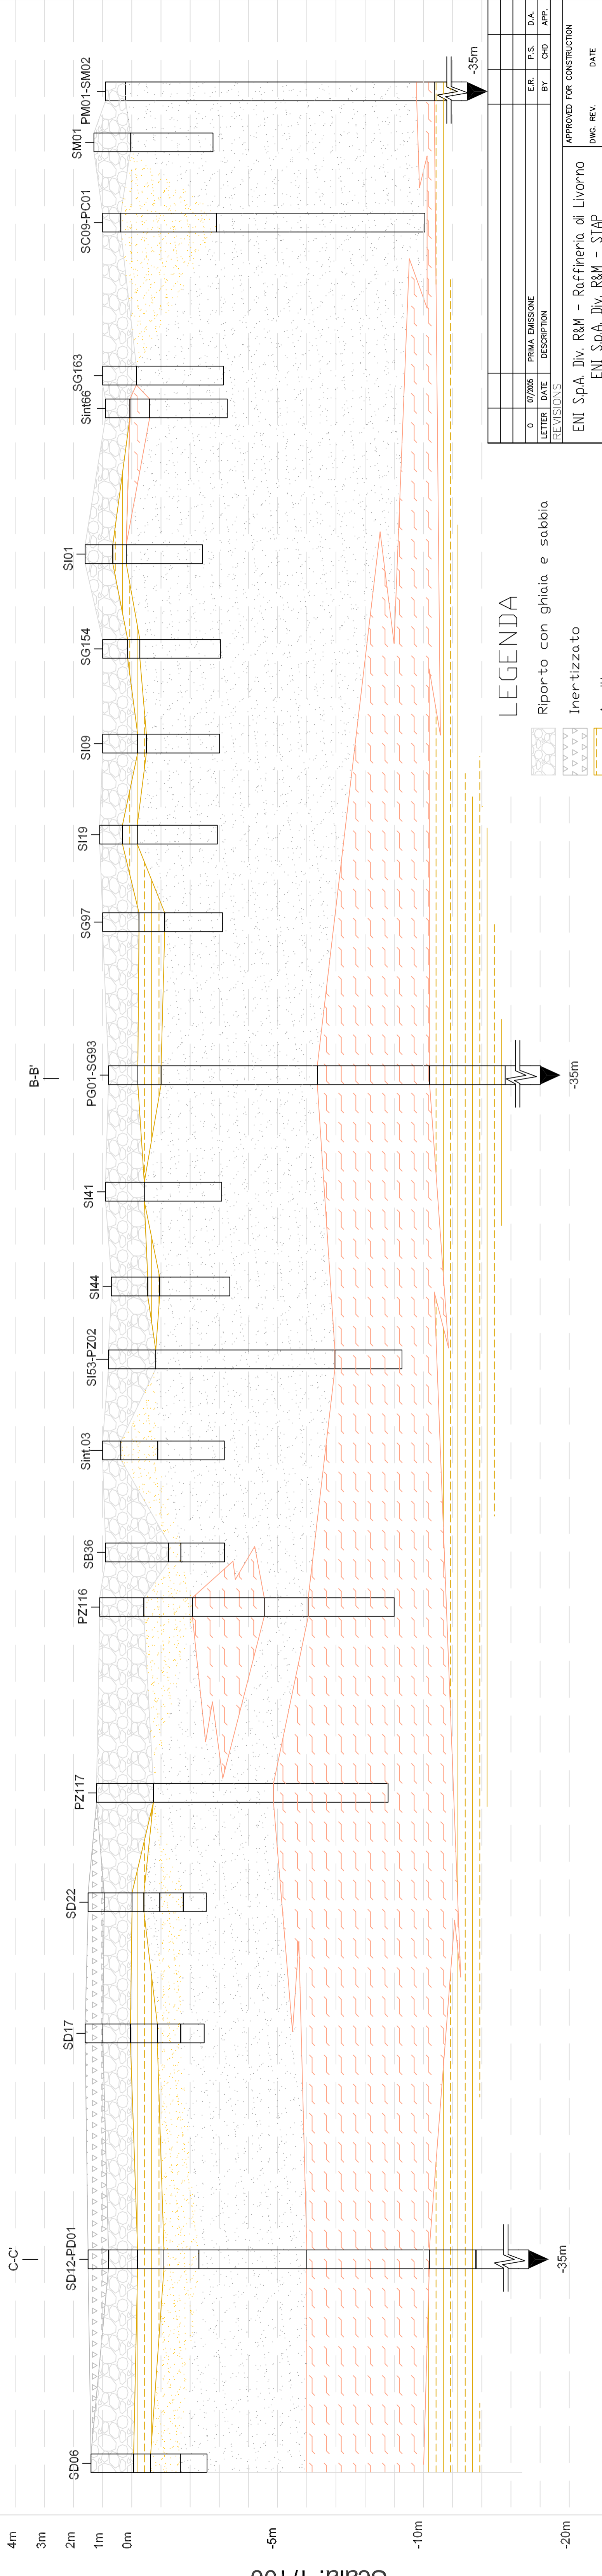

LEGENDA

- Ripporto con ghiaia e sabbia
- Inertizzato
- Argilla
- Limo Argilloso
- Sabbia Limosa grigio
- Sabbia Limosa nocciola

REVISIONS	LETTER	DATE	PRIMA EMISSIONE	DESCRIPTION	E.R.	P.S.	D.A.
0		07/2005					

APPROVED FOR CONSTRUCTION

DWG. REV. DATE

SIGNATURE

ORDER N°

SUPPLIER

CONTRACT N° 1-BH-0209

FRAME N°

THIS DWG. SUPERSEDED BY / SCALE

THIS DWG. SUPERSEDES /

DWG. N°

REV. 0

ALLEGATO 2g

ENI SpA, Div. R&M - Raffineria di Livorno

ENI SpA, Div. R&M - STAP

ENIPOWER SpA, Raffineria di Livorno

Sezione F-F'

FW

FOSTER WHEELER ITALIANA S.P.A

ENVIRONMENTAL DIVISION

THIS DRAWING IS THE PROPERTY OF FOSTER WHEELER ITALIANA AND IS LENT WITHOUT CONSIDERATION OTHER THAN THE BORROWER'S AGREEMENT THAT IT SHALL NOT BE REPRODUCED, COPIED, EITHER WHOLLY OR PARTIALLY, NOR USED FOR ANY PURPOSE OTHER THAN THAT FOR WHICH IT IS SPECIFICALLY FURNISHED. THE APPARATUS SHOWN IN THE DRAWING IS COVERED BY PATENTS.