


SEZIONE A-A'

Scala: 1/2000

Scala: 1/100

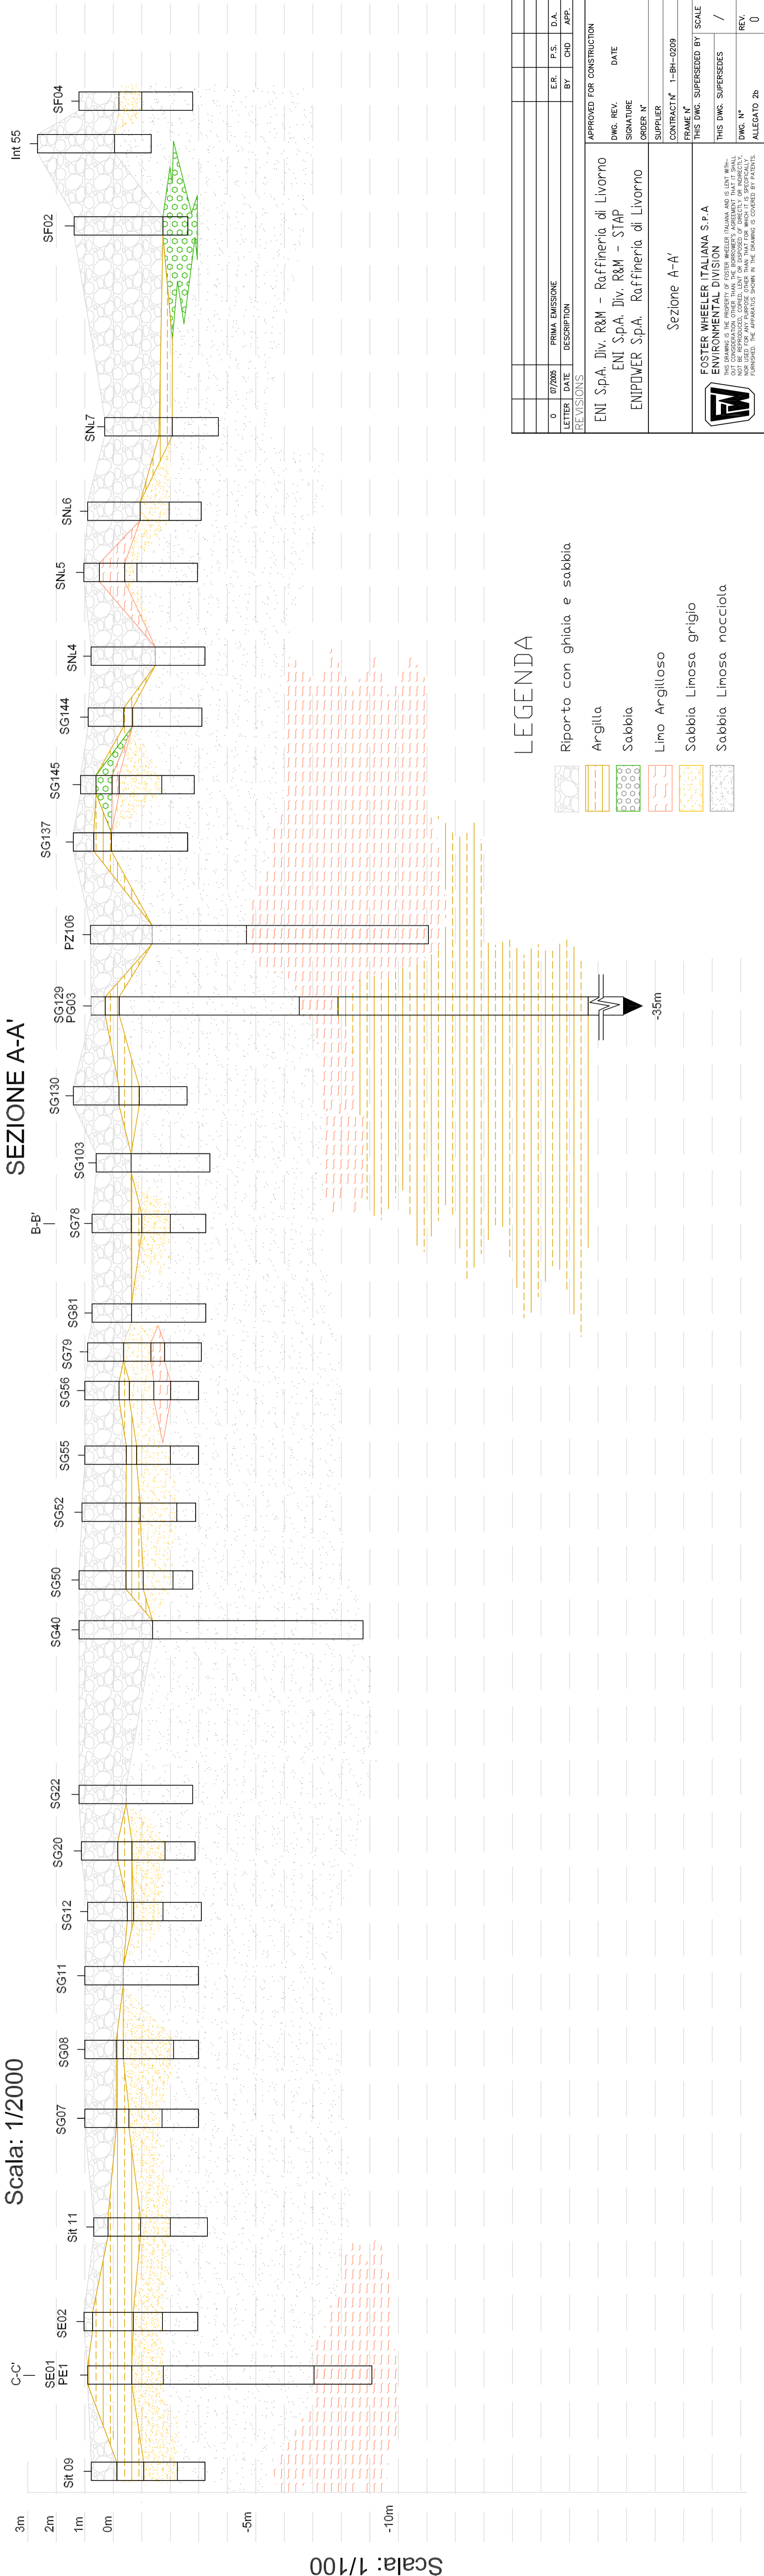

LEGENDA

- Riporto con ghiaia e sabbia
- Argilla
- Sabbia
- Limo Argilloso
- Sabbia Limosa grigio
- Sabbia Limosa nocciola

LETTER	DATE	DESCRIPTION	BY	CHD	APP.
0	07/2006	PRIMA EMISSIONE		E.R.	P.S.
REVISIONS					
APPROVED FOR CONSTRUCTION					
ENI Sp.A. Div. R&M - Raffineria di Livorno			DATE		
ENI Sp.A. Div. R&M - STAP			SIGNATURE		
ENIPower Sp.A. Raffineria di Livorno			ORDER N°		
Sezione A-A'			SUPPLIER		
CONTRACT N° 1-BH-0209			FRAME N°		
THIS DWG. SUPERSEDED BY			SCALE		
THIS DWG. SUPERSEDES			/		
DWG. N°			REV.		
ALLEGATO 2b			0		



FOSTER WHEELER ITALIANA S.P.A.
ENVIRONMENTAL DIVISION

THIS DRAWING IS THE PROPERTY OF FOSTER WHEELER ITALIANA AND IS LENT WITH-
OUT ANY GUARANTEE TO THE USER. THE USER'S SIGNATURE AND DATE SHALL
BE CONSIDERED AS ACCEPTANCE OF THE DRAWING. FOSTER WHEELER ITALIANA
IS NOT RESPONSIBLE FOR ANY DAMAGE OR LOSS OF DATA CAUSED BY THE USE OF
THIS DRAWING FOR ANY PURPOSE OTHER THAN THAT FOR WHICH IT IS SPECIFICALLY
FURNISHED. THE APPARATUS SHOWN IN THE DRAWING IS COVERED BY PATENTS.