

Scala: 1/2000


SEZIONE B-B'

4m
3m
2m
1m
0m
-5m
-10m
-20m

E-E'

A-A'

F-F'

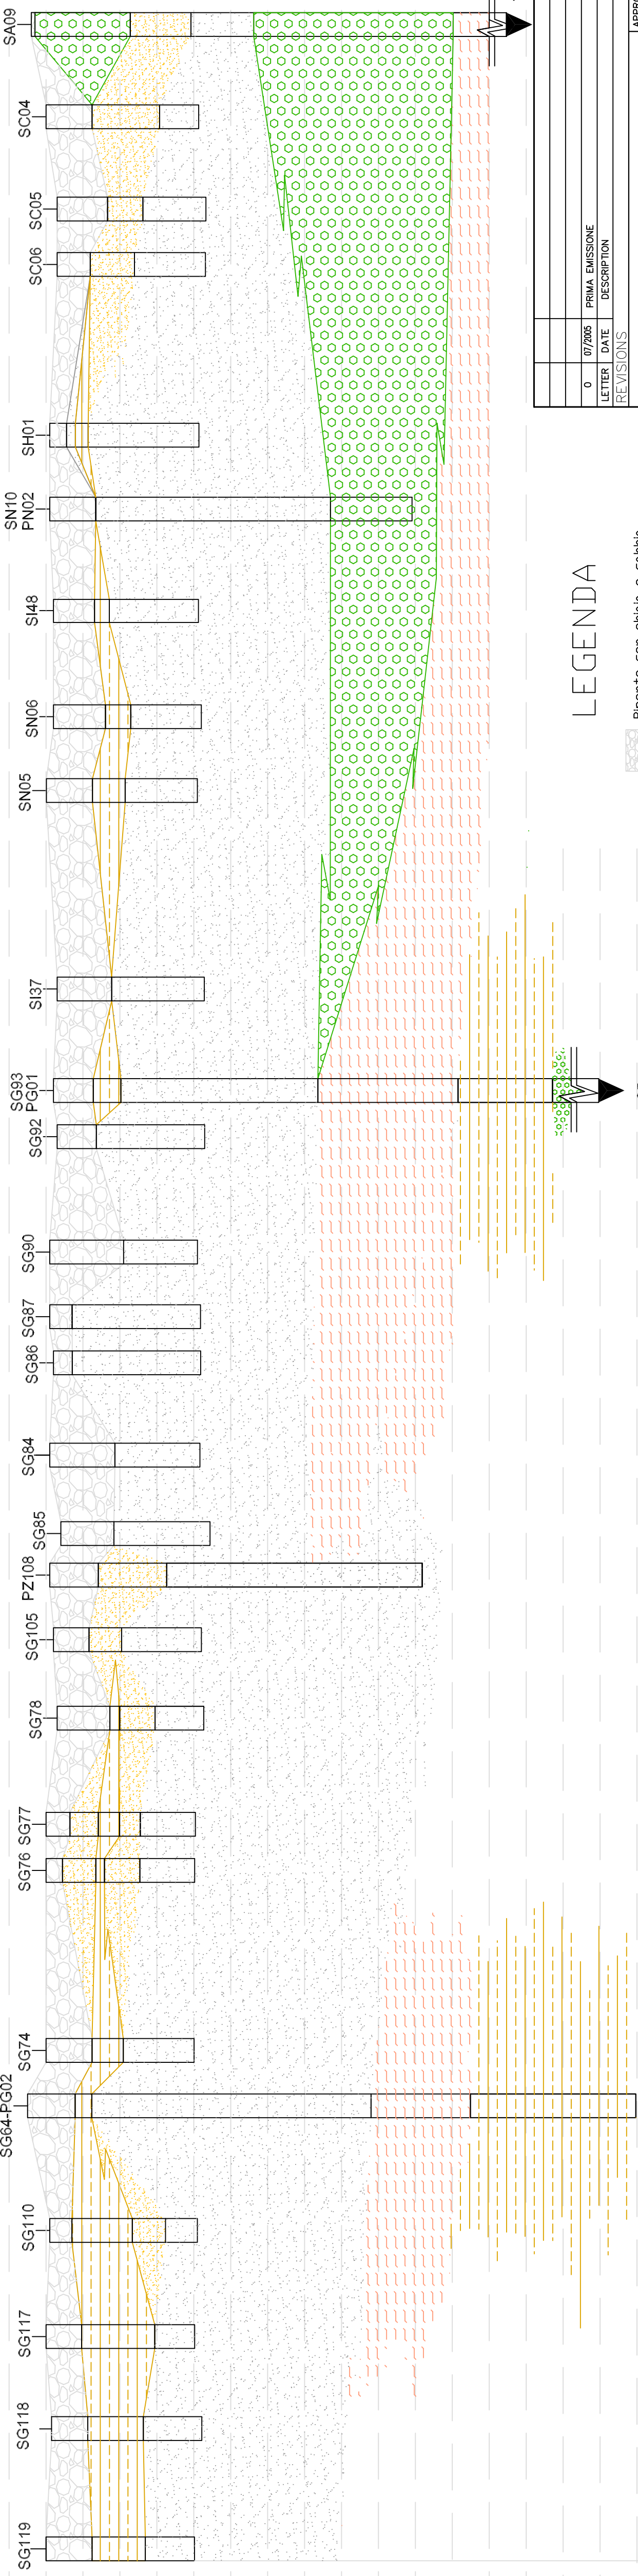

Scala: 1/100

LEGENDA

- Riprato con ghiaia e sabbia
- Argilla
- Sabbia
- Limo Argilloso
- Sabbia Limosa grigio
- Sabbia Limosa nocciola

0	07/2005	PRIMA EMISSIONE	E.R.	P.S.	D.A.
LETTER	DATE	DESCRIPTION	BY	CHD	APP.
REVISIONS					
ENI Sp.A. Div. R&M - Raffineria di Livorno			APPROVED FOR CONSTRUCTION		
ENI Sp.A. Div. R&M - STAP			DWG. REV.	DATE	
ENIPOWER Sp.A. Raffineria di Livorno			SIGNATURE		
			ORDER N°		
			SUPPLIER		
			CONTRACT N°	1-BH-0209	
			FRAME N°		
			THIS DWG. SUPERSEDED BY	SCALE	
			THIS DWG. SUPERSEDES	/	
			DWG. N°	REV.	0
			ALLEGATO 2c		



FOSTER WHEELER ITALIANA S.P.A.
ENVIRONMENTAL DIVISION

THIS DRAWING IS THE PROPERTY OF FOSTER WHEELER ITALIANA AND IS LOANED WITHOUT CONSIDERATION OTHER THAN THE BORROWER'S AGREEMENT THAT IT SHALL NOT BE REPRODUCED, COPIED, LENT OR DISPOSED OF DIRECTLY OR INDIRECTLY, IN ANY MANNER, WITHOUT THE WRITTEN CONSENT OF FOSTER WHEELER ITALIANA. THE APPARATUS SHOWN IN THE DRAWING IS COVERED BY PATENTS.