


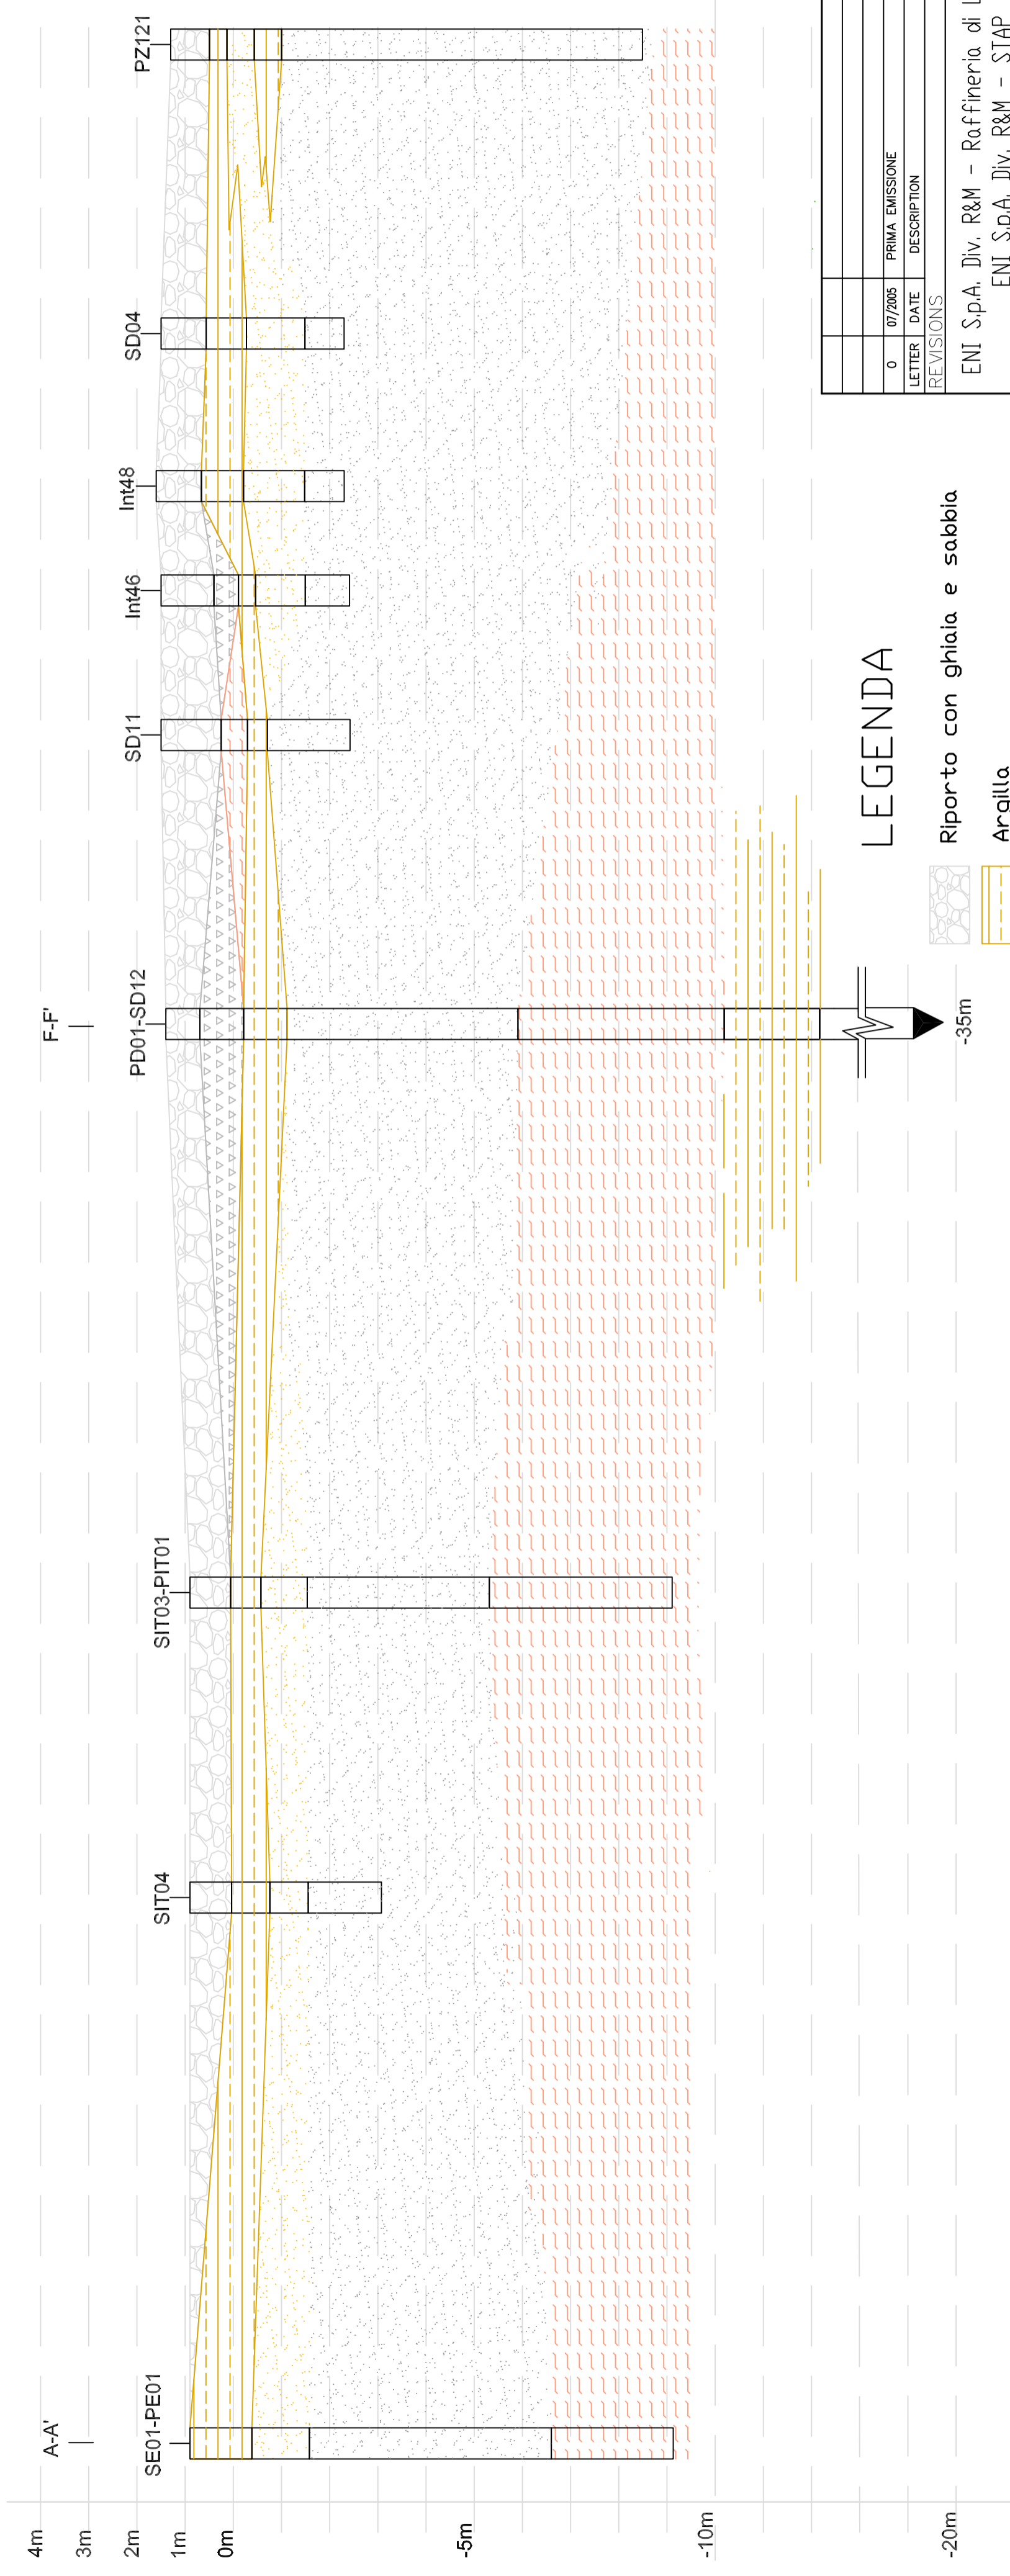





Scala: 1/1500

SEZIONE C-C'




LEGENDA

-  Riparto con ghiaia e sabbia
-  Argilla
-  Inertizzato
-  Limo/Limo Argilloso
-  Sabbia Limosa grigio
-  Sabbia Limosa nocciola

LETTER	DATE	PRIMA EMISSIONE	DESCRIPTION	BY	CHD	APP.
0	07/2005					

APPROVED FOR CONSTRUCTION	
DWG. REV.	DATE
SIGNATURE	
ORDER N°	
SUPPLIER	
CONTRACT N° 1-BH-0209	
FRAME N°	
THIS DWG. SUPERSEDED BY	
SCALE	
THIS DWG. SUPERSEDES	
/	
DWG. N°	
REV.	
ALLEGATO 2d	
0	

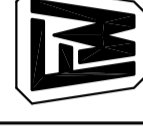

FOSTER WHEELER ITALIANA S.P.A.
ENVIRONMENTAL DIVISION

THIS DRAWING IS THE PROPERTY OF FOSTER WHEELER ITALIANA AND IS LENT WITHOUT CONSIDERATION OTHER THAN THE BORROWER'S AGREEMENT THAT IT SHALL BE USED ONLY FOR THE PURPOSES SPECIFICALLY IDENTIFIED IN THE ORDER. IT IS SPECIFICALLY NOT TO BE USED FOR ANY OTHER PURPOSE OTHER THAN THAT FOR WHICH IT IS SPECIFICALLY FURNISHED. THE APPARATUS SHOWN IN THE DRAWING IS COVERED BY PATENTS.