




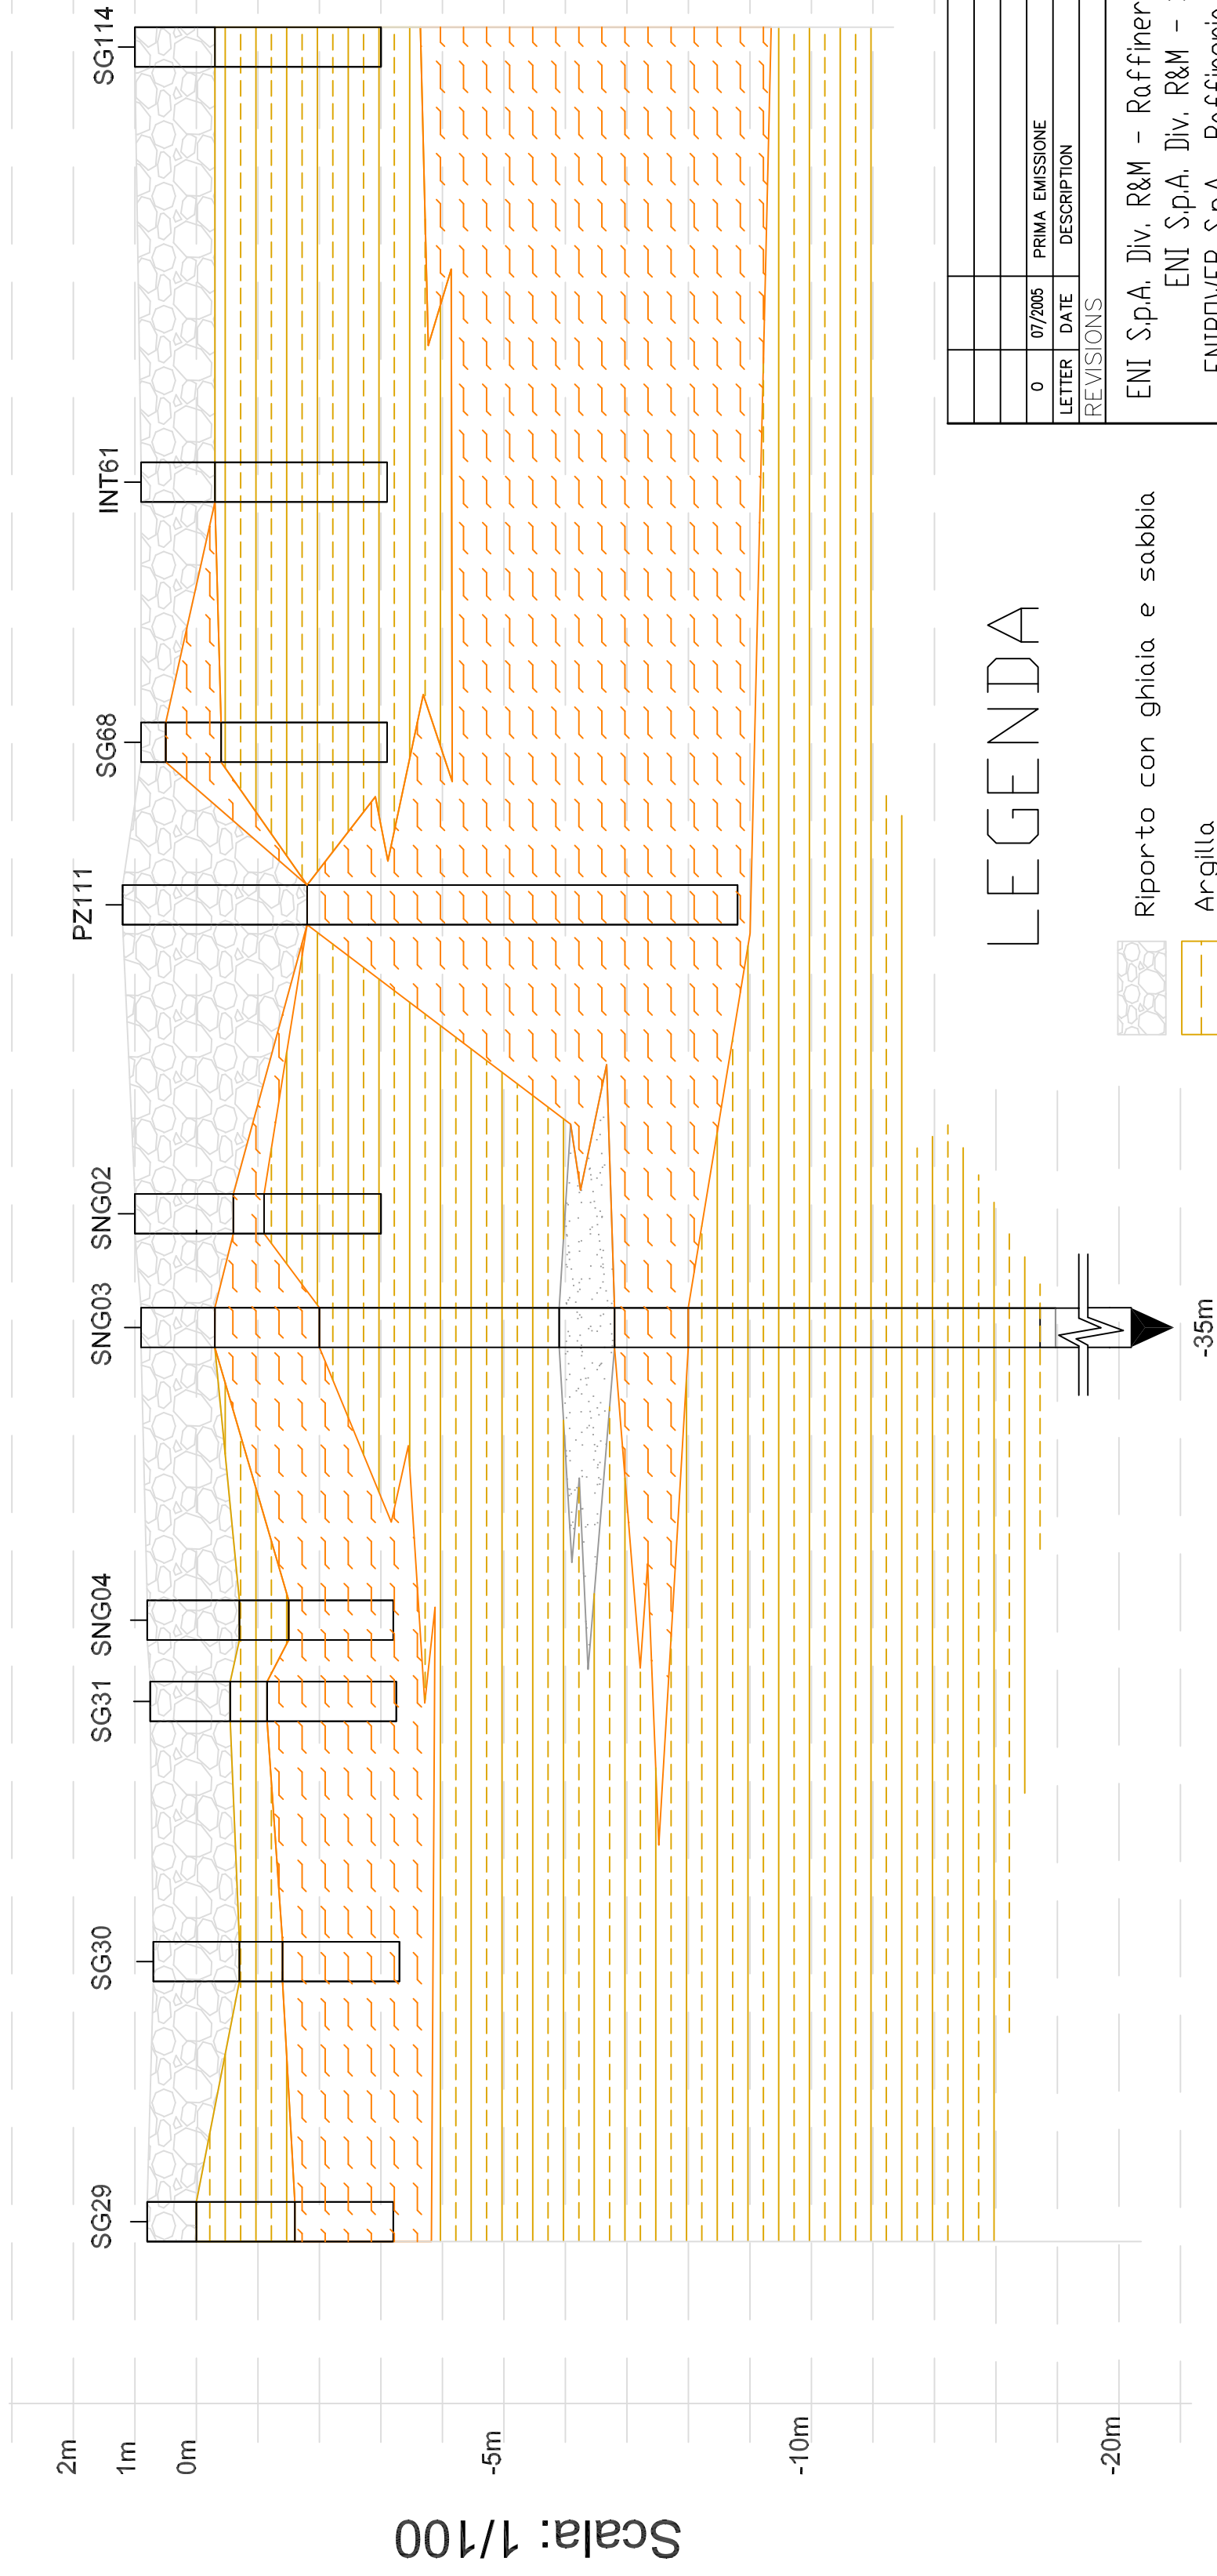

Scala: 1/1000

SEZIONE D-D'




LEGENDA

-  Riporto con ghiaia e sabbia
-  Argilla
-  Limo Argilloso
-  Sabbia Limosa grigio

LETTER	DATE	PRIMA EMISSIONE	DESCRIPTION	E.R.	P.S.	D.A.
0	07/2005					
REVISIONS						
			APPROVED FOR CONSTRUCTION			
ENI S.p.A. Div. R&M - Raffineria di Livorno			DWG. REV.		DATE	
ENI S.p.A. Div. R&M - STAP			SIGNATURE			
ENIPower S.p.A. Raffineria di Livorno			ORDER N°			
			SUPPLIER			
			CONTRACT N°		1-BH-0209	
			FRAME N°			
			THIS DWG. SUPERSEDED BY		SCALE	
			THIS DWG. SUPERSEDES		/	
			DWG. N°		REV.	
			ALLEGATO 2e		0	

Sezione D-D'

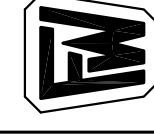

FOSTER WHEELER ITALIANA S.P.A.
ENVIRONMENTAL DIVISION

THIS DRAWING IS THE PROPERTY OF FOSTER WHEELER ITALIANA AND IS LENT WITHOUT CONSIDERATION OTHER THAN THE BORROWER'S AGREEMENT THAT IT SHALL NOT BE REPRODUCED, COPIED, LENT OR DISPOSED OF DIRECTLY OR INDIRECTLY, NOR USED FOR ANY PURPOSE OTHER THAN THAT FOR WHICH IT IS SPECIFICALLY FURNISHED. THE APPARATUS SHOWN IN THE DRAWING IS COVERED BY PATENTS.