


NON IN SCALA

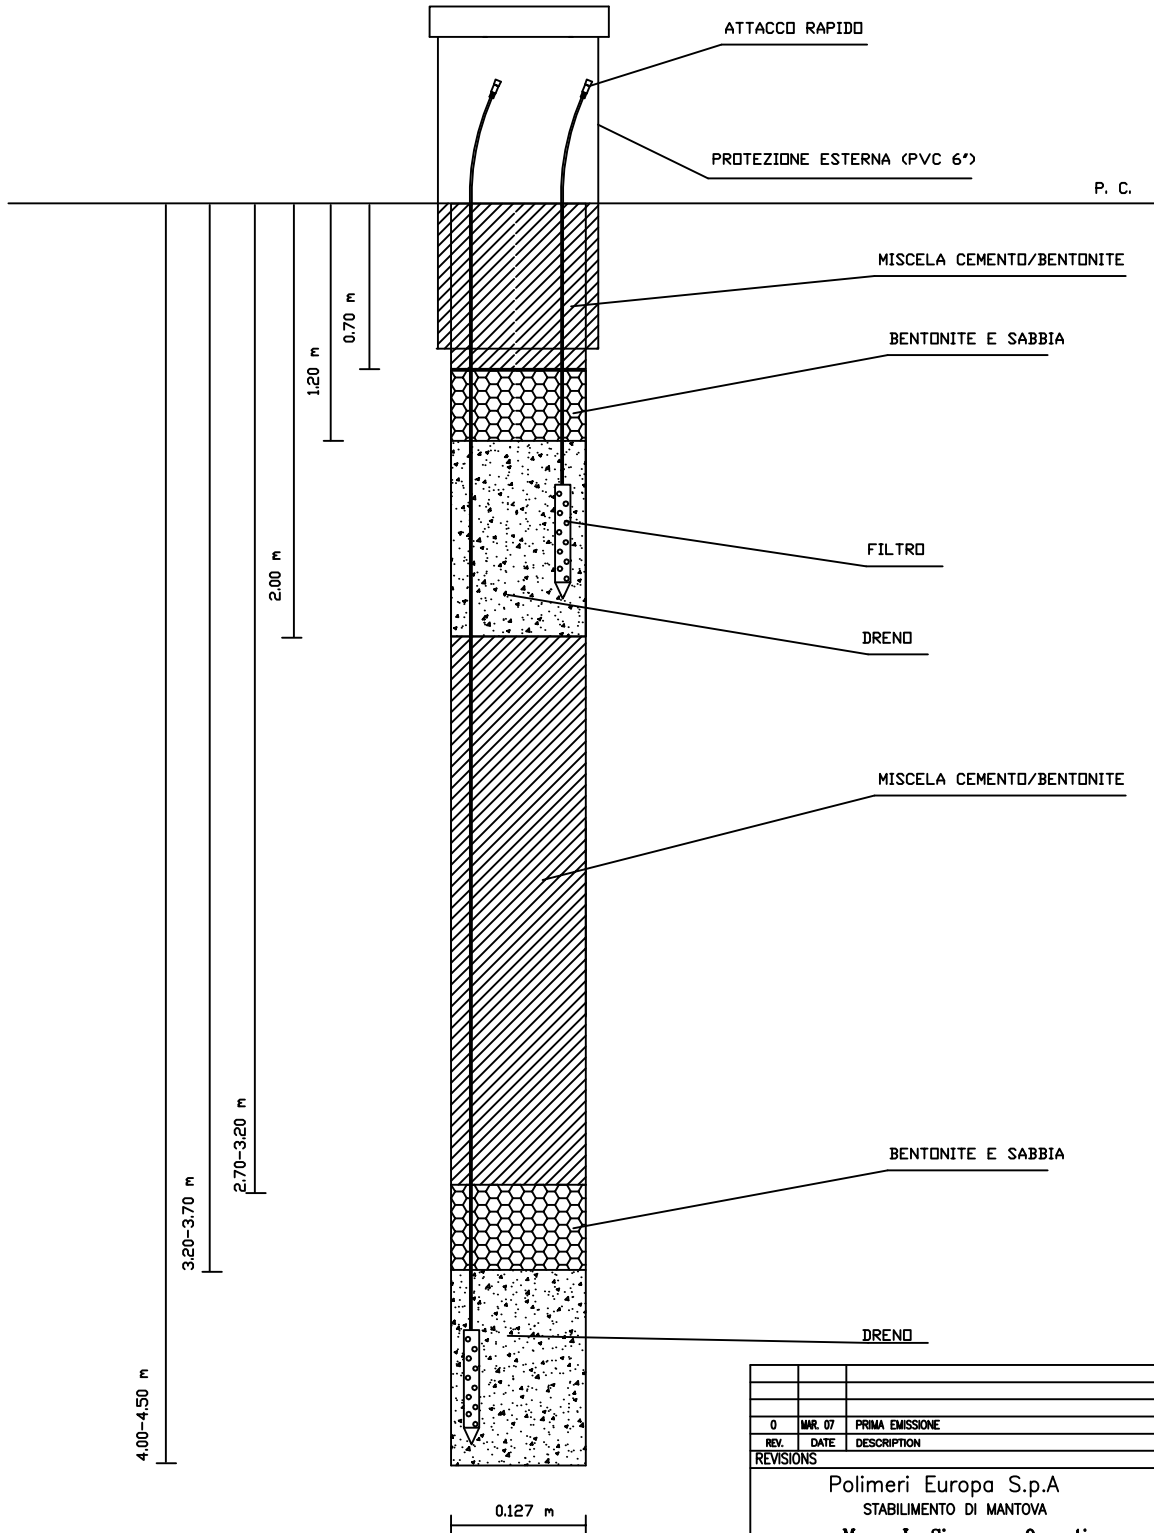

P. C.

REV.	DATE	DESCRIPTION	DRAW	CHD	APP.
0	MAR. 07	PRIMA EMISSIONE			
REVISIONS					
Polimeri Europa S.p.A STABILIMENTO DI MANTOVA Messa In Sicurezza Operativa Test Pilota di SVE/BV: shema realizzativo dei cluster			APPROVED FOR CONSTRUCTION DWG. REV.      DATE SIGNATURE ORDER N° SUPPLIER CONTRACT N° 1-BH-0216B FRAME N° THIS DWG. SUPERSEDED BY      SCALE THIS DWG. SUPERSEDES      / BH-0216B-01-012-A4      REV. 0		
FOSTER WHEELER ITALIANA ENVIRONMENTAL DIVISION <small>THIS DRAWING IS THE PROPERTY OF FOSTER WHEELER ITALIANA AND IS LOANED WITHOUT CONSIDERATION OTHER THAN THE BORROWER'S AGREEMENT THAT IT SHALL NOT BE REPRODUCED, COPIED, LENT OR DISPOSED OF DIRECTLY OR INDIRECTLY, NOR USED FOR ANY PURPOSE OTHER THAN THAT FOR WHICH IT IS SPECIFICALLY FURNISHED. THE APPARATUS SHOWN IN THE DRAWING IS COVERED BY PATENTS.</small>					