


DIAMETRO CASING	A	4"	0,10 m
MATERIALE CASING		SCH.40 PVC	
INIZIO TRATTA FENESTRATA	B		1,00 m
FENESTRATURA	E - B		3-4 m
CEMENTO	C		0,20 m
SABBIA	L - C		0,20 m
TAPPD DI BENTONITE	D - L		0,30 m
DREND	F - D		3,8-4,8 m
PROFONDITA' PIEZOMETRO	E		4-5 m
PROFONDITA' PERFORAZIONE	F		4,5-5,5 m
DIAMETRO PERFORAZIONE	G		> 0,18 m

NON IN SCALA

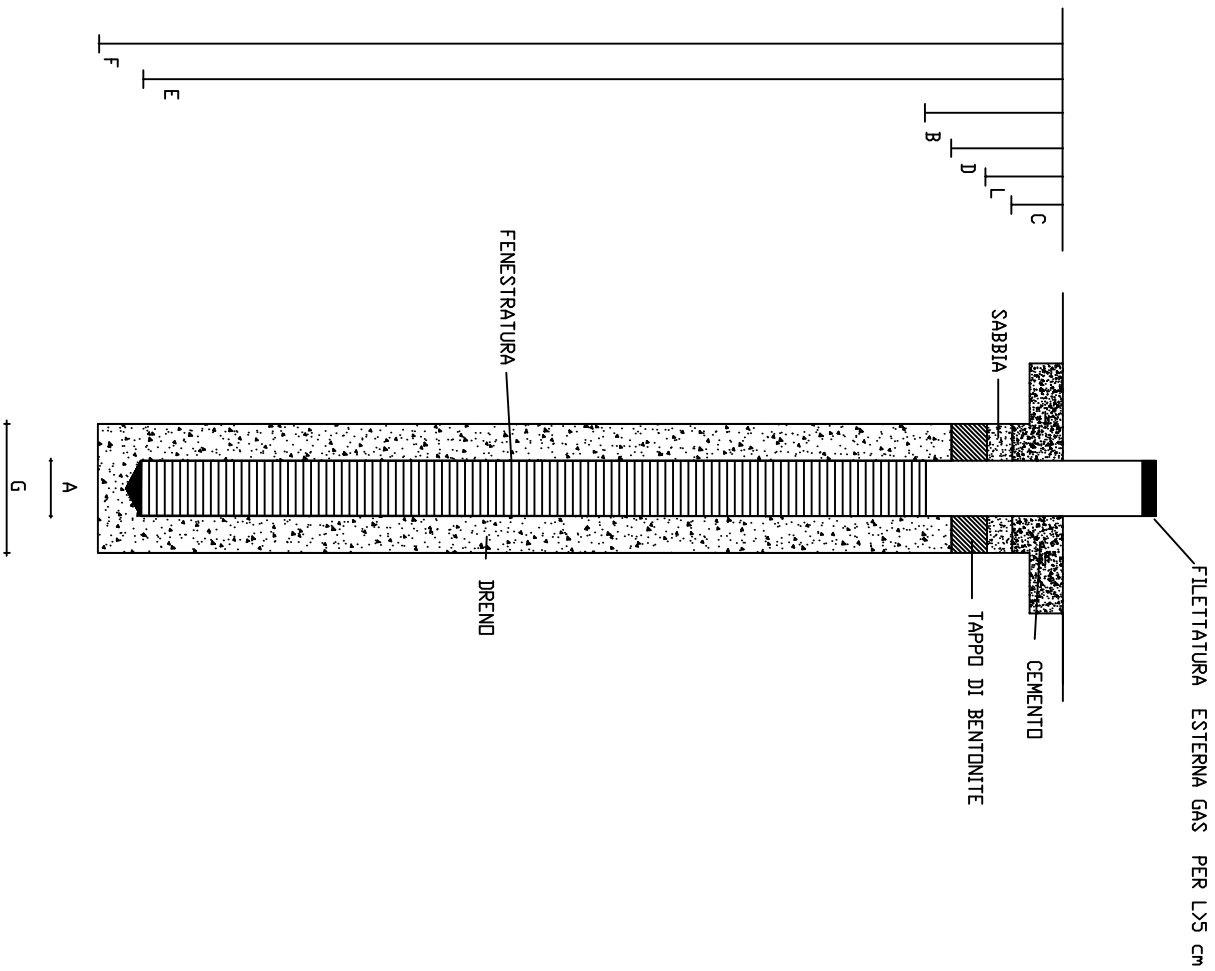

REV.	DATE	DESCRIPTION	I.G.	A.S.	M.S.
0		PRIMA EMISSIONE			
REVISIONS					

Polimeri Europa S.p.A. STABILIMENTO DI MANTOVA Messa In Sicurezza Operativa		APPROVED FOR CONSTRUCTION DWG. REV. DATE SIGNATURE
Test Pilota di SVE/BV: schema realizzativo dei pozzi		ORDER N° SUPPLIER CONTRACT N° 1-BH-02168 FRAME N°
FOSTER WHEELER ITALIANA ENVIRONMENTAL DIVISION		THIS DWG. SUPERSEDED BY SCALE THIS DWG. SUPERSEDES /


FOSTER WHEELER ITALIANA
ENVIRONMENTAL DIVISION

 THIS DRAWING IS THE PROPERTY OF FOSTER WHEELER ITALIANA AND IS LOANED WITH THE UNDERSTANDING THAT IT IS TO BE USED ONLY FOR THE PROJECT AND NOT BE REPRODUCED COPIED LEFT OR DISPOSED OF DIRECTLY OR INDIRECTLY FOR ANY PURPOSE OTHER THAN THAT FOR WHICH IT IS SPECIFICALLY FORNISHED THE APPARATUS SHOWN IN THE DRAWING IS COVERED BY PATENTS.

BH-02168-01-011-A4	REV. 0
--------------------	--------