
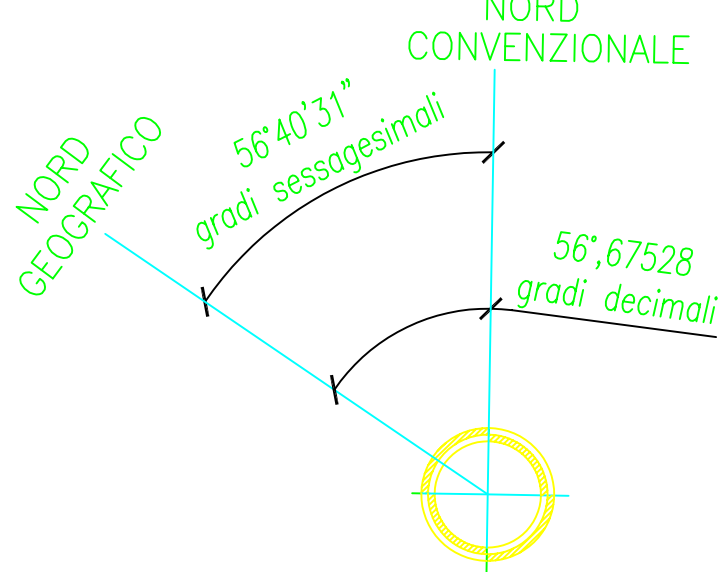


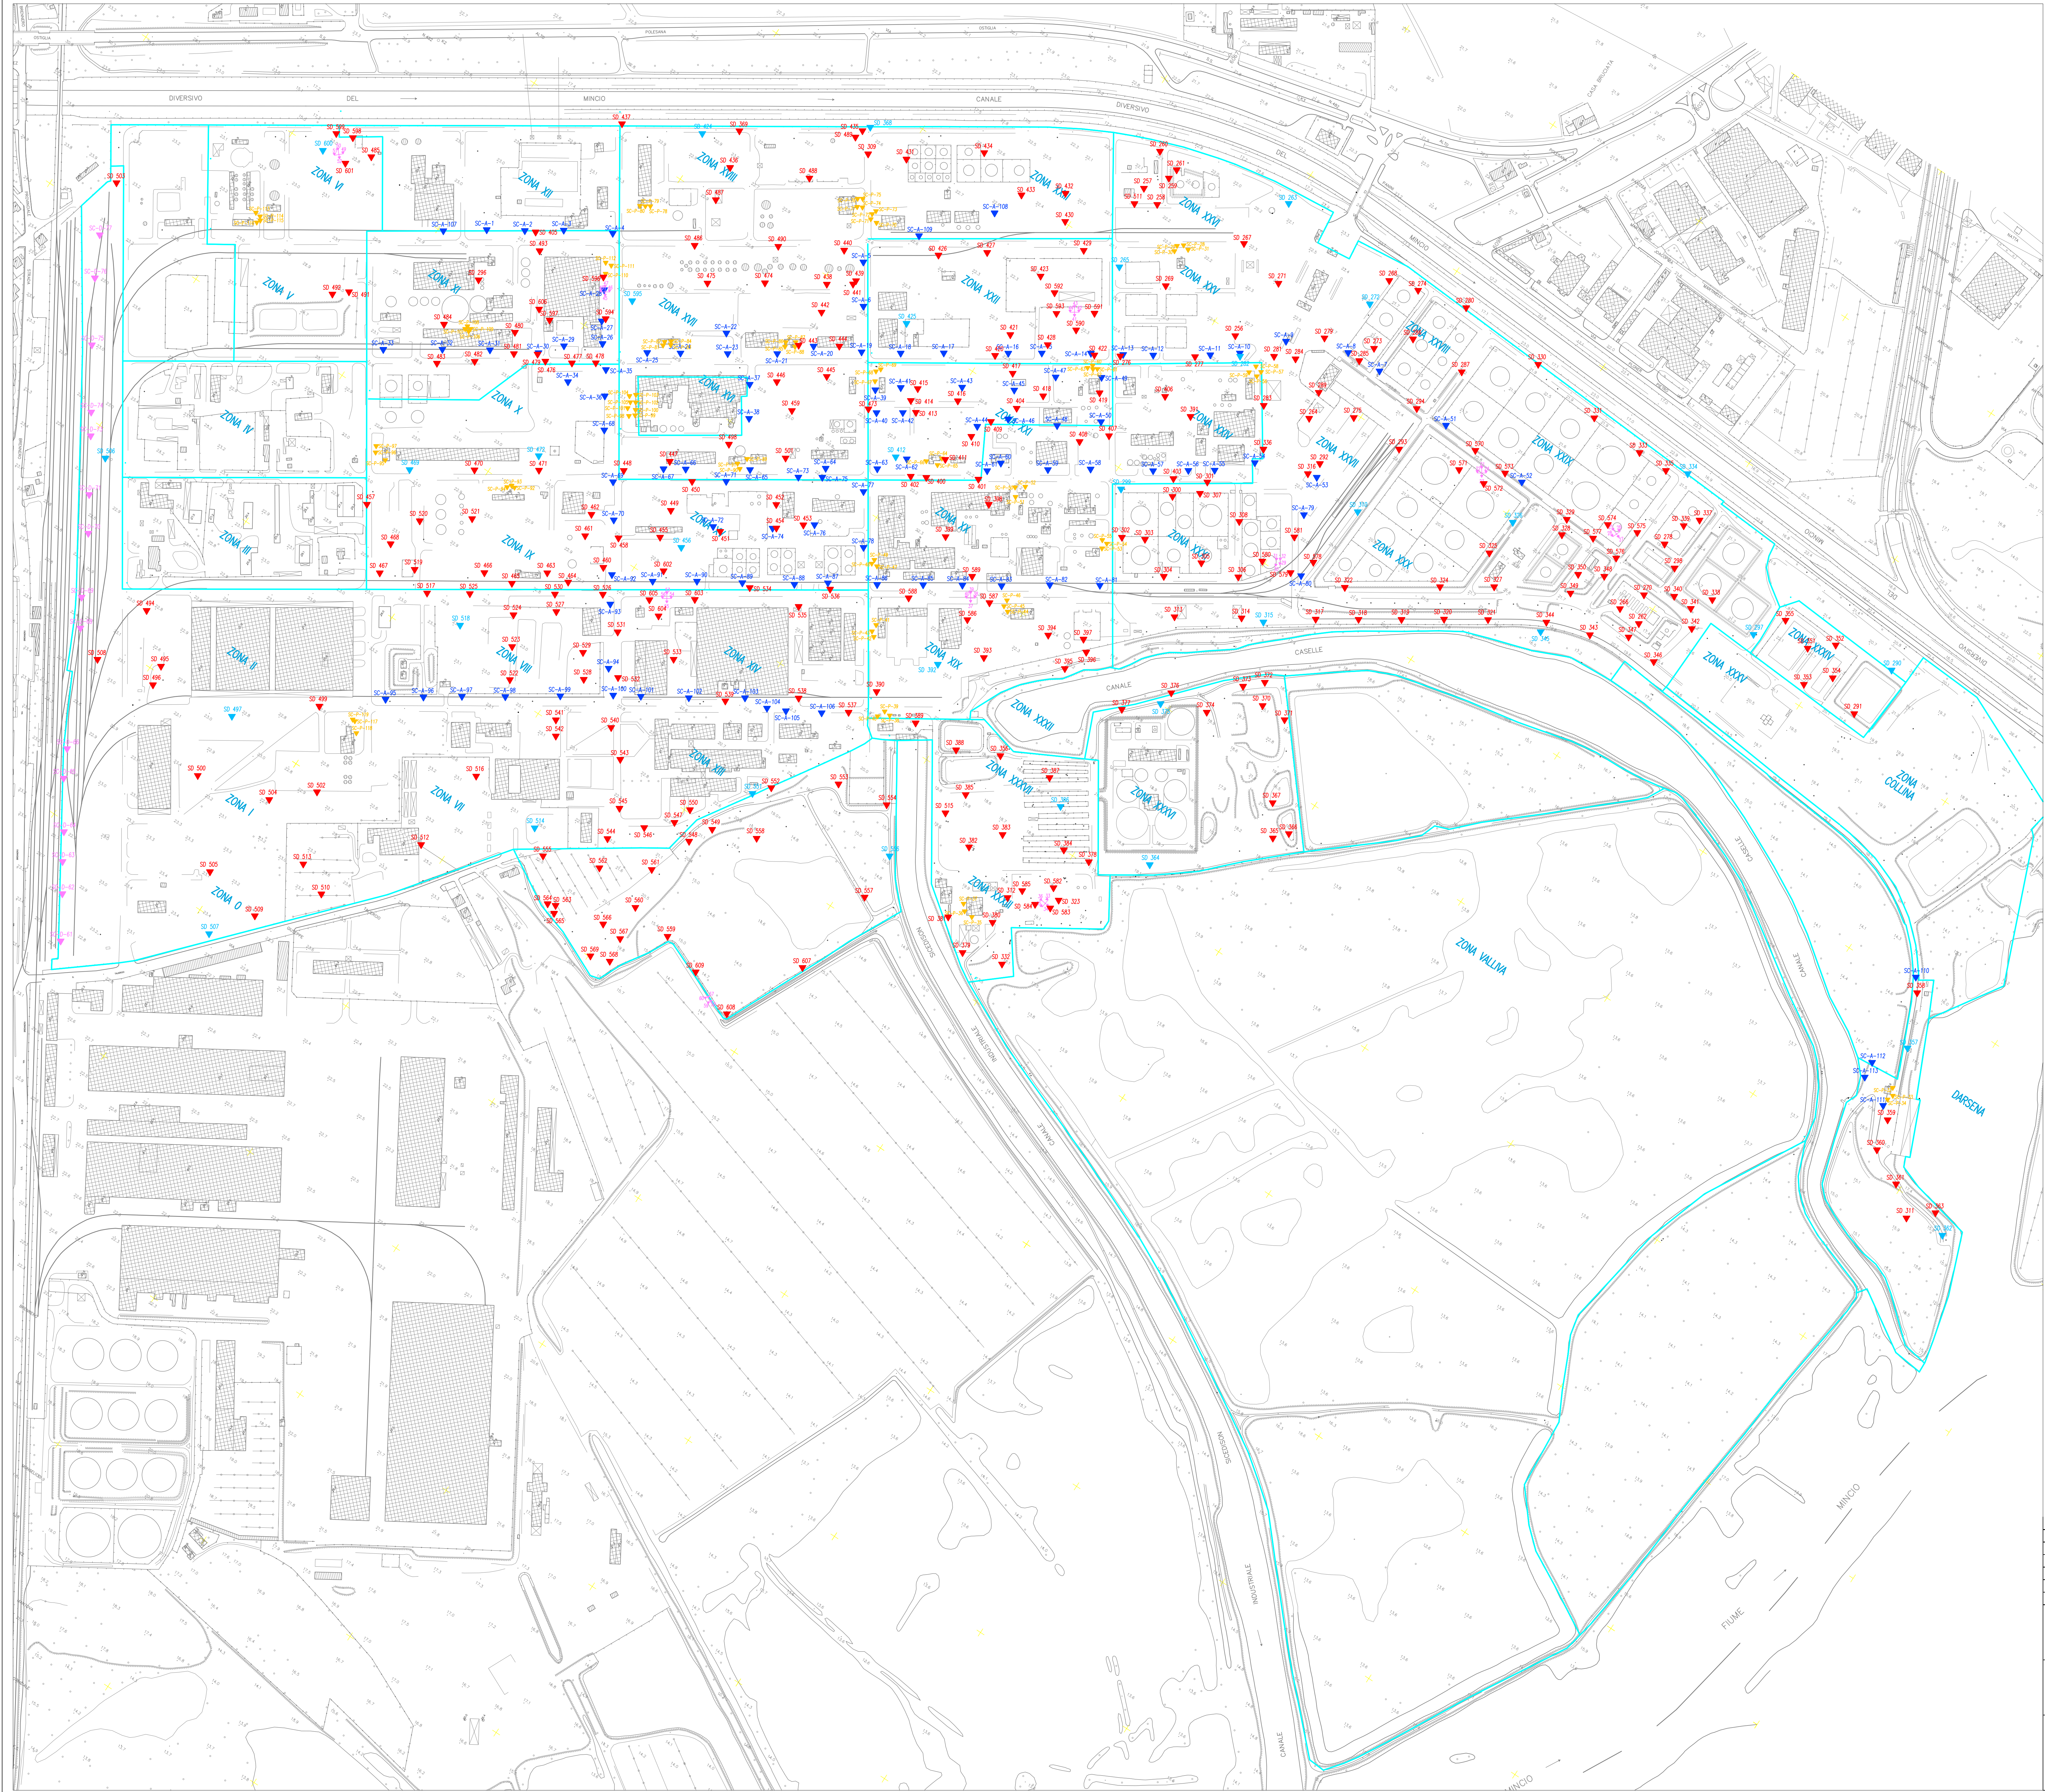

AREE OMOGENEE

- D, RI, SI, Y, W SYNDIAL
- 01, B ENIPOWER
- C, E, H, I, K, L, M, N, O2, P, R2, S2, V, X POLIMERI EUROPA
- A SOL

LEGENDA

- SONDAGGI INTEGRATIVI
- SONDAGGI PROFONDI
- SAGGI PER PCB
- SAGGI PER PCDD/PCDF
- SAGGI PER AMIANTO

O		22.07.05	PRIMA EMISSIONE						
REV.	DATE	DESCRIPTION				C.A.	A.F.	M.S.	
REVISIONS									
Polimeri Europa S.p.A. Stabilimento di Mantova Relazione tecnica descrittiva sulle attività di indagine integrativa al Piano della Caratterizzazione ambientale							ALLEGATO 1 FIGURA 4		
Planimetria con l'ubicazione dei sondaggi eseguiti e dei campionamenti di top soil							ORDER N° SUPPLIER CONTRACT N° 1-BH-0216 FRAME N°		
FOSTER WHEELER ITALIANA S.p.A. ENVIRONMENTAL DIVISION THIS DRAWING IS THE PROPERTY OF FOSTER WHEELER ITALIANA AND IS LOANED WITHOUT CONSIDERATION OTHER THAN THE BORROWER'S AGREEMENT THAT IT SHALL NOT BE REPRODUCED, COPIED, LENT OR DISPOSED OF DIRECTLY OR INDIRECTLY FOR ANY PURPOSE, OTHER THAN THAT FOR WHICH IT IS SPECIFICALLY FURNISHED. THE APPARATUS SHOWN IN THE DRAWING IS COVERED BY PATENTS.							THIS DWG.SUPERSEDED BY THIS DWG.SUPERSEDES SCALE 1:2500 REV. 0		