


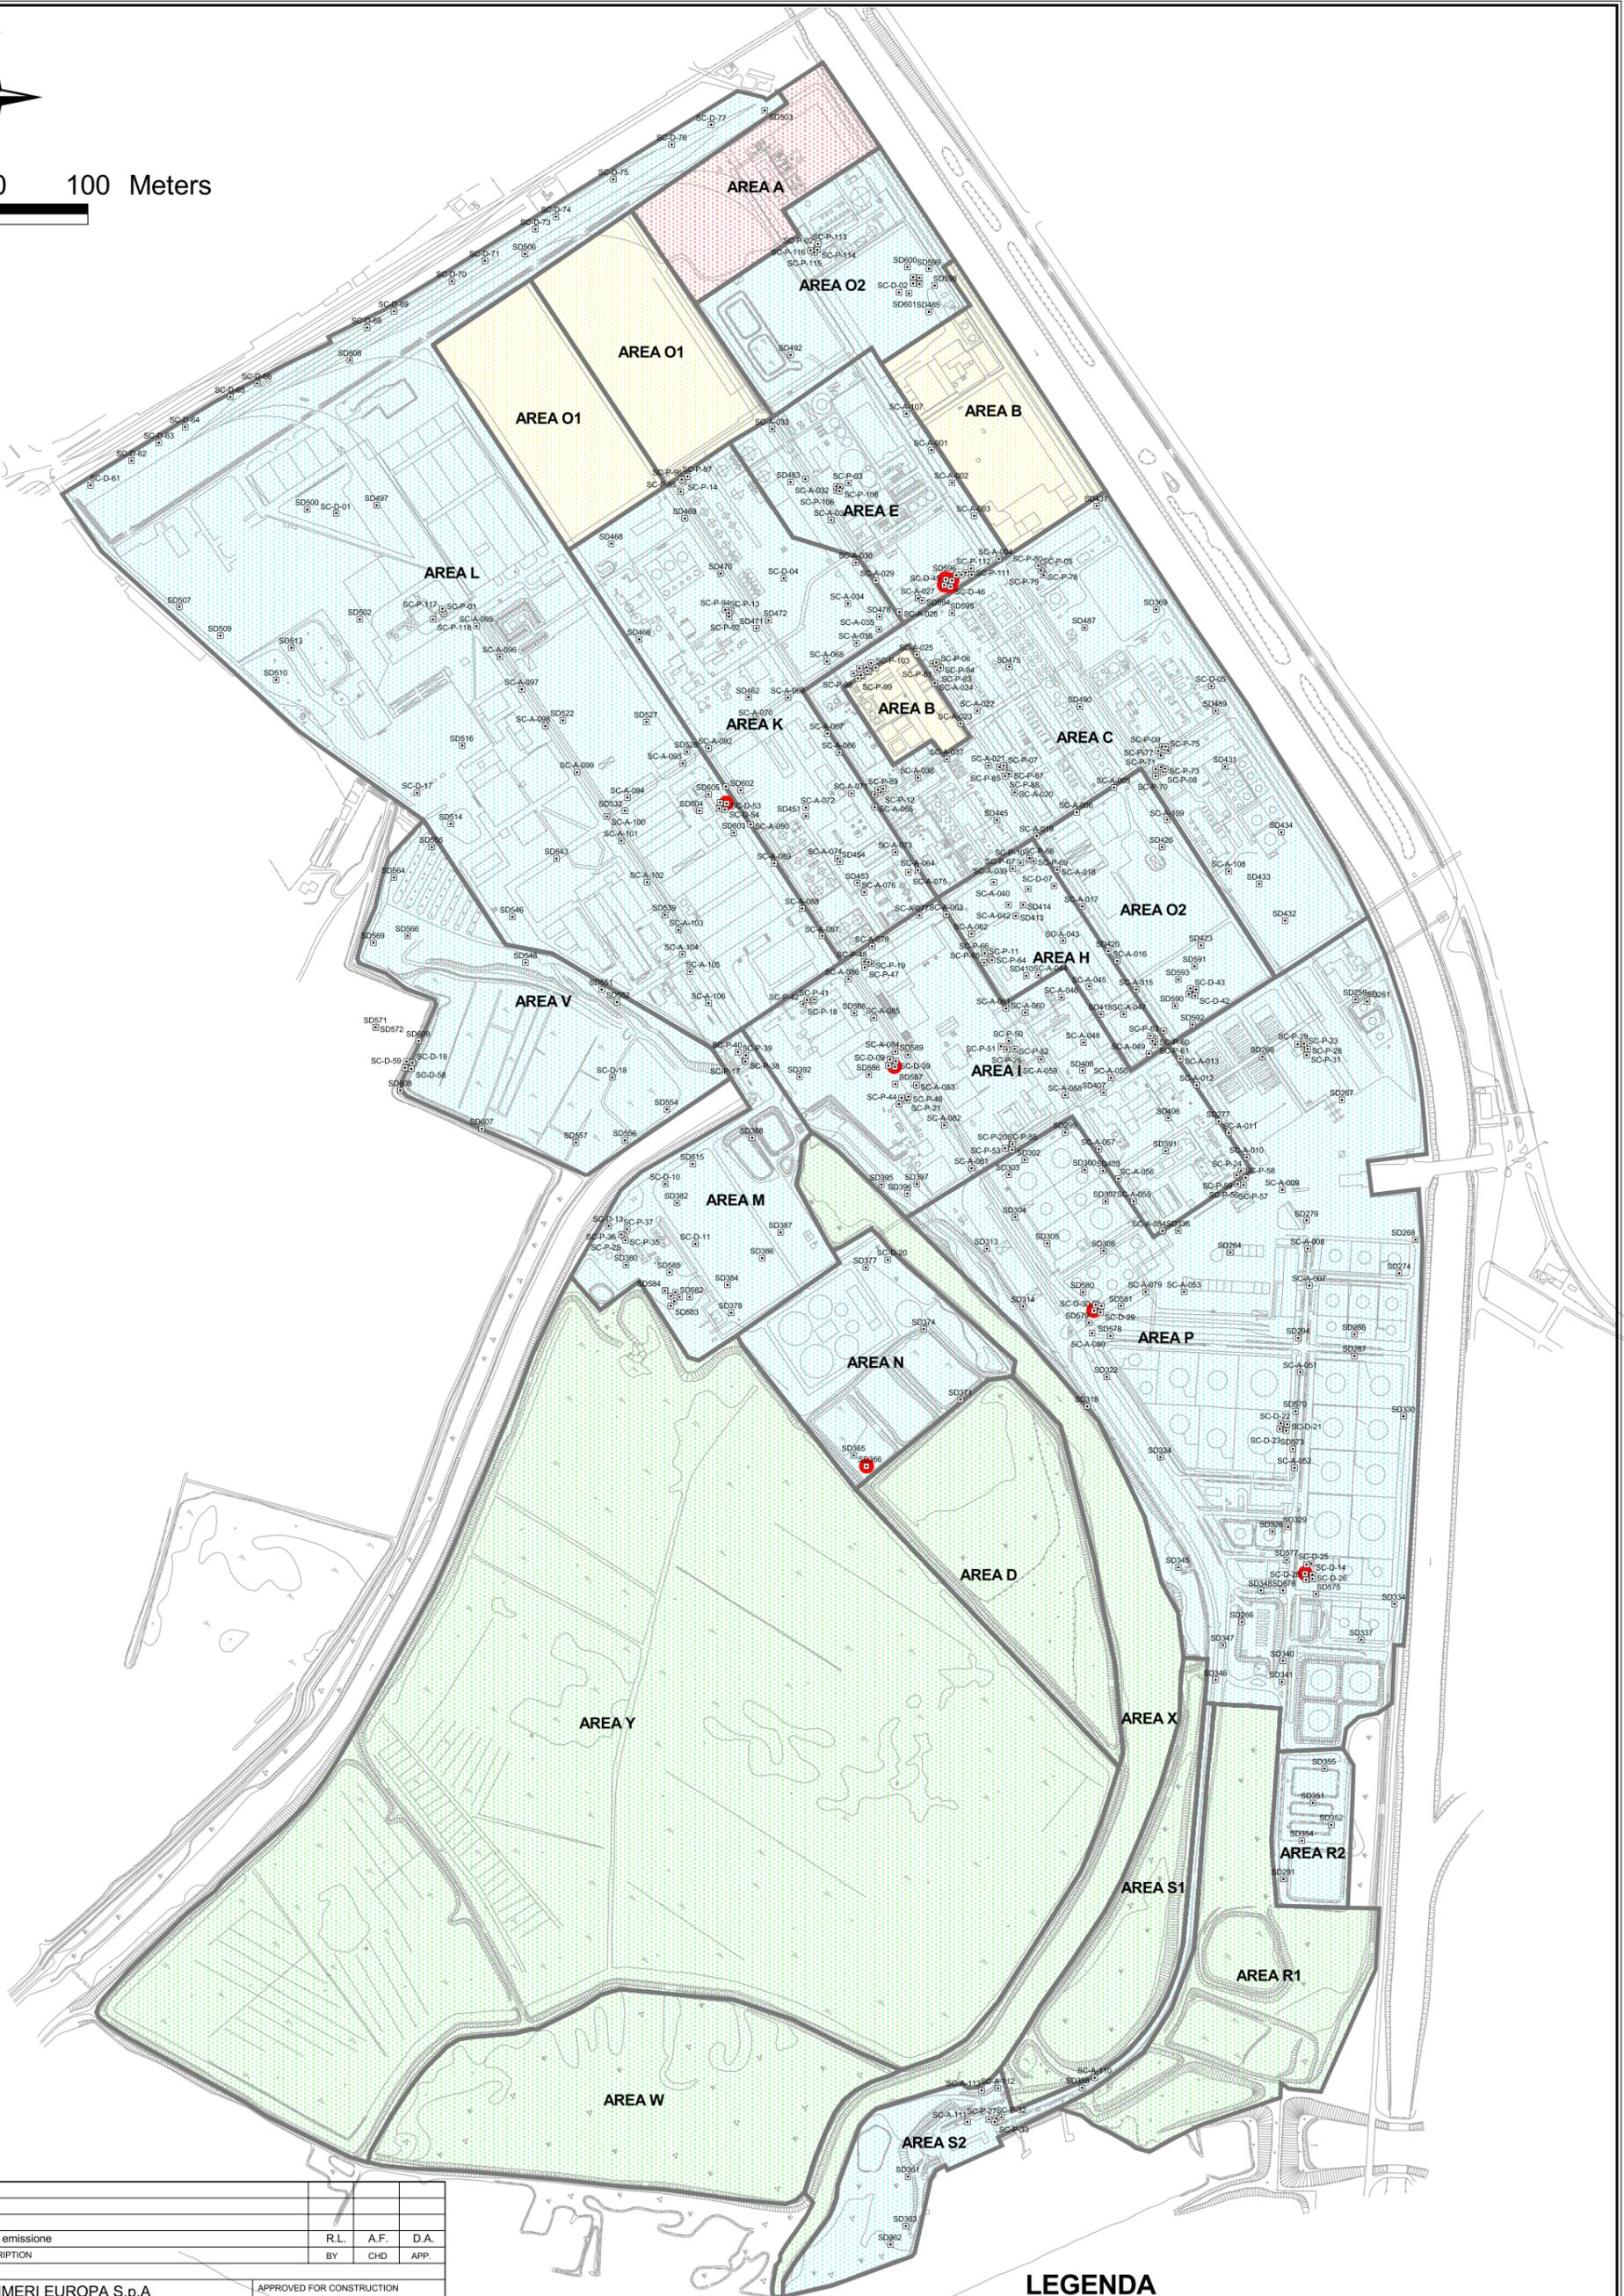

100 0 100 Meters



20/07/05	prima emissione	R.L.	A.F.	D.A.	
LETTER	DATE	DESCRIPTION	BY	CHD	APP.
REVISIONS					
POLIMERI EUROPA S.p.A		APPROVED FOR CONSTRUCTION			
Stabilimento di Mantova		DWG. REV.	DATE		
Attività di Indagine integrativa al Piano della Caratterizzazione		SIGNATURE			
Planimetria con l'ubicazione delle eccedenze per PCDD/PCDF nei suoli (2004/05) -2°strato (10-50 cm)		ORDER N°			
		SUPPLIER			
		CONTRACT N°	1-BH-0216A		
		FRAME N°			
		THIS DWG. SUPERSEDED BY	SCALE		
		THIS DWG. SUPERSEDES	1:7000		
		DWG. N°	REV.		
			fig. n° 14	0	

LEGENDA

- Punto di prelievo
- Superamento del limite previsto dal D.M. 471/99 per il parametro PCDD/PCDF (2004/05)
- Confine aree omogenee
- ENIPOWER
- POLIMERI
- SOL
- SYNDIAL



FOSTER WHEELER ITALIANA S.p.A.
 ENVIRONMENTAL DIVISION

THIS DRAWING IS THE PROPERTY OF FOSTER WHEELER ITALIANA AND IS LENT WITHOUT CONSIDERATION OTHER THAN THE BORROWER'S AGREEMENT THAT IT SHALL NOT BE REPRODUCED, COPIED, LENT OR DISPOSED OF DIRECTLY OR INDIRECTLY, NOR USED FOR ANY PURPOSE OTHER THAN THAT FOR WHICH IT IS SPECIFICALLY FURNISHED. THE APPARATUS SHOWN IN THE DRAWING IS COVERED BY PATENTS.