



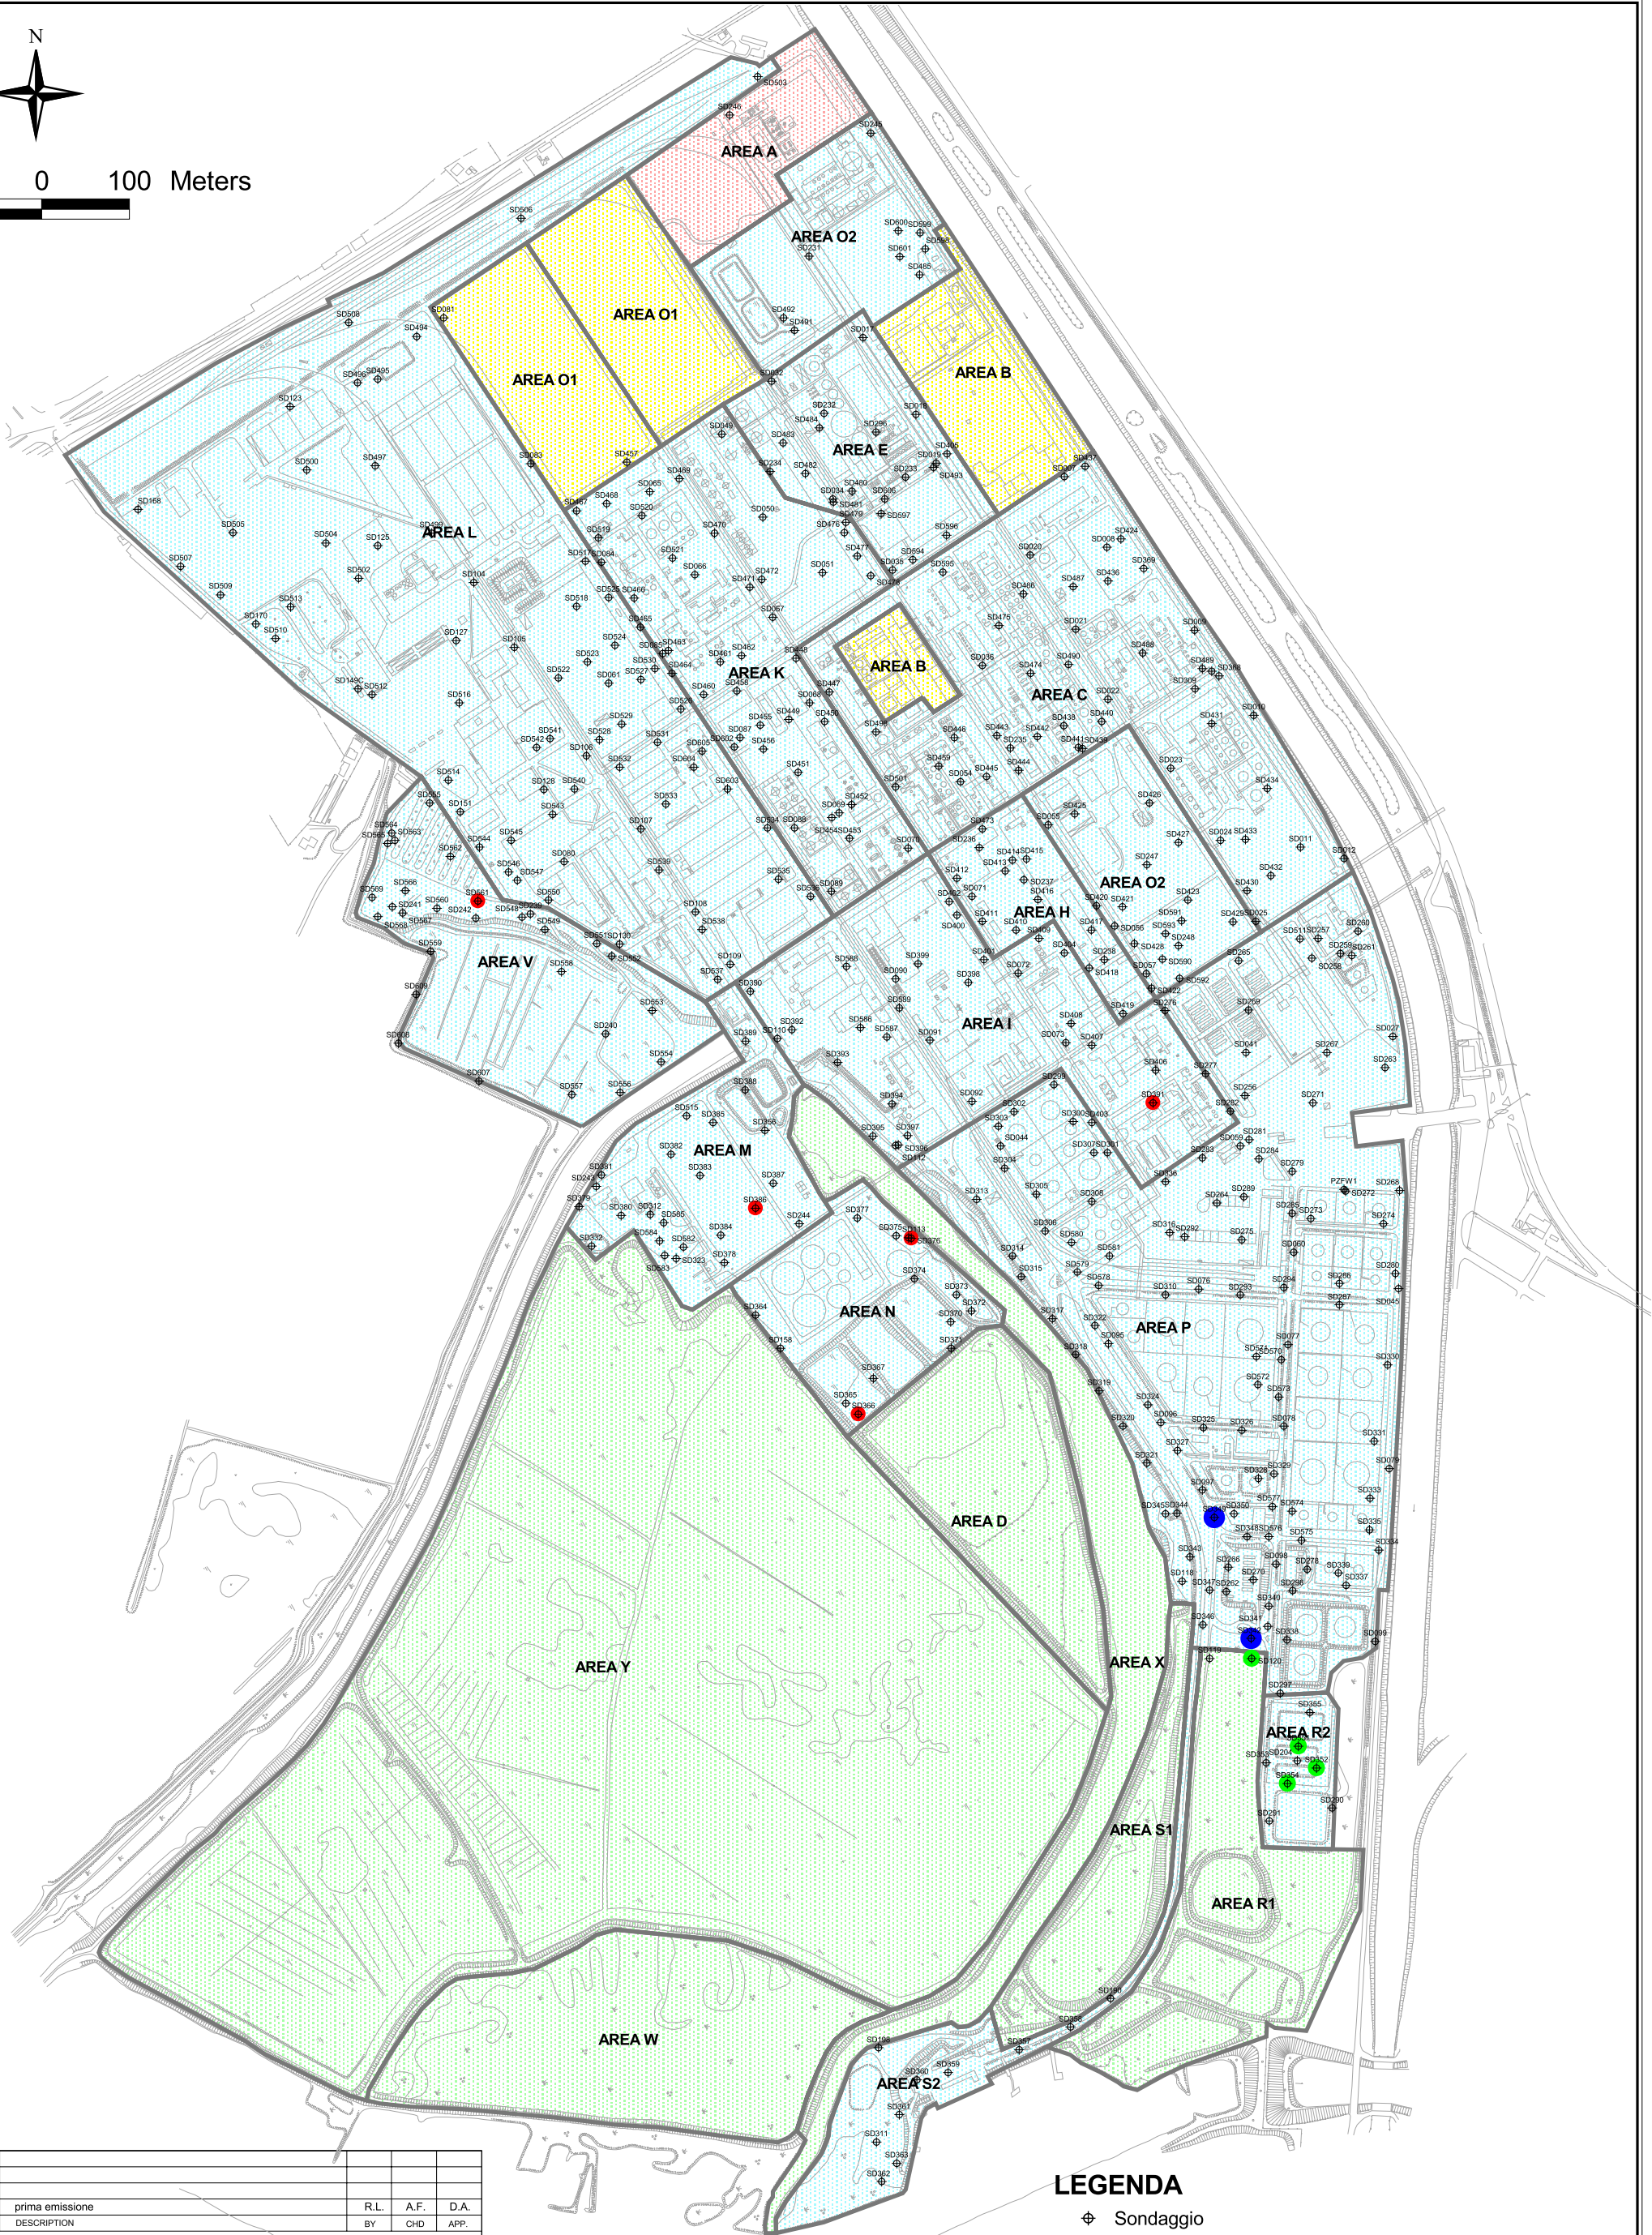

LEGENDA

- ⊕ Sondaggio
- Superamento del limite previsto dal D.M. 471/99 per gli Idrocarburi Aromatici Policiclici (2004/05)
- Superamento del limite previsto dal D.M. 471/99 per i Composti Organoalogenati
- Superamento del limite previsto dal D.M. 471/99 per i Fenoli/Clorofenoli (2004/05)
- ▭ Confine aree omogenee
- ENIPOWER
- POLIMERI
- SOL
- SYNDIAL

	29/07/05	prima emissione		R.L.	A.F.
LETTER	DATE	DESCRIPTION	BY	CHD	APP.
REVISIONS					
POLIMERI EUROPA S.p.A			APPROVED FOR CONSTRUCTION		
Stabilimento di Mantova			DWG. REV.	DATE	
Attività di Indagine integrativa al Piano della Caratterizzazione			SIGNATURE		
Planimetria con l'ubicazione delle eccedenze per IPA, Composti Organoalogenati e Fenoli/Clorofenoli			ORDER N°		
			SUPPLIER		
			CONTRACT N°	1-BH-0216A	
			FRAME N°		
			THIS DWG. SUPERSEDED BY	SCALE	
			THIS DWG. SUPERSEDES	1:7000	
			DWG. N°	fig. n° 16	REV. 0

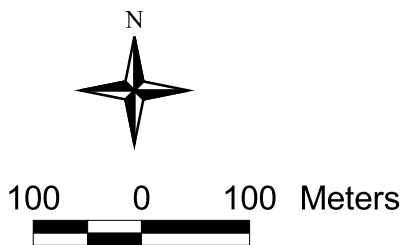

FOSTER WHEELER ITALIANA S.p.A.
ENVIRONMENTAL DIVISION

THIS DRAWING IS THE PROPERTY OF FOSTER WHEELER ITALIANA AND IS LENT WITH-
OUT CONSIDERATION OTHER THAN THE BORROWER'S AGREEMENT THAT IT SHALL
NOT BE REPRODUCED, COPIED, LENT OR DISPOSED OF DIRECTLY OR INDIRECTLY,
NOR USED FOR ANY PURPOSE OTHER THAN THAT FOR WHICH IT IS SPECIFICALLY
FURNISHED. THE APPARATUS SHOWN IN THE DRAWING IS COVERED BY PATENTS.