


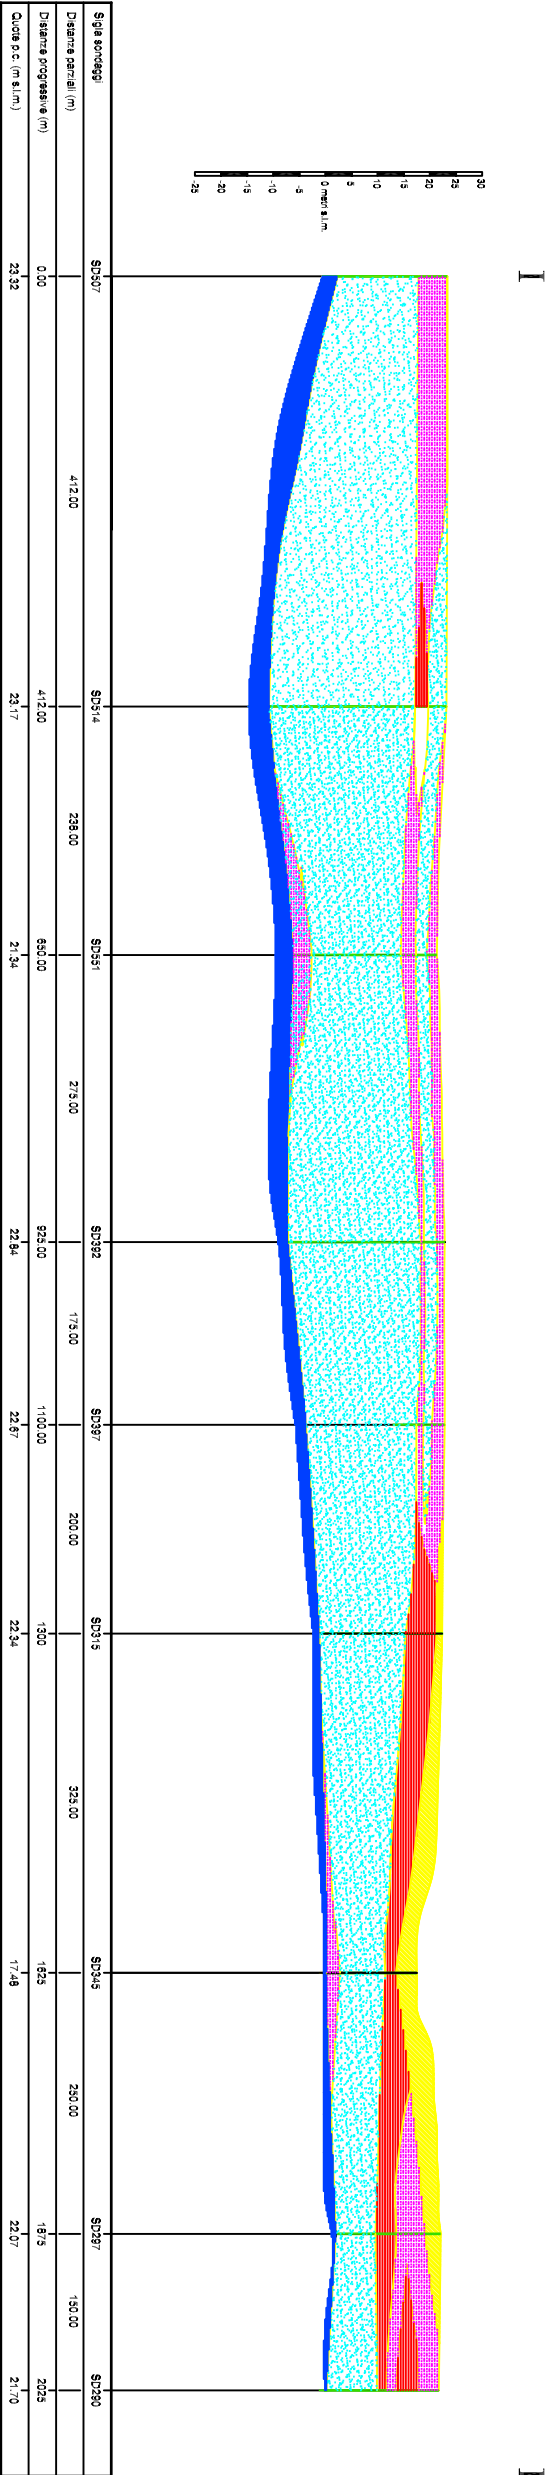

LEGENDA

MATERIALE DI RIPORTO

SABBIE LIMOSE E LIMI SABBIOSI

LIMI ARGILLOSI

SABBIE

ARGILLE E TORBE

SCALA ORIZZONTALE 1:5000

SCALA VERTICALE 1:1000

0	22/05	PRIMA EMISSIONE	C.A.	A.F.	M.S.
REV.	DATE	DESCRIPTION	BY	CHD	APP.
REVISONS					
Polimeri Europa S.p.A. Stabilimento di Mantova Relazione tecnica descrittiva sulle attività di indagine integrativa al Piano della Caratterizzazione ambientale			ALLEGATO 2 FIGURA 1e		
Sezione geologica I-I'			ORDER N°		
Foster Wheeler Italiana S.p.A. ENVIRONMENTAL DIVISION			SUPPLIER		
THIS DRAWING IS THE PROPERTY OF FOSTER WHEELER ITALIAN AND IS LOANED WITHOUT COMPENSATION OTHER THAN THE SIGNATURES AGREEMENT THAT IT SHALL NOT BE REPRODUCED COPIED LEFT OR RIGHTED OR DIRECTLY OR INDIRECTLY, FOR ANY PURPOSE OTHER THAN THAT FOR WHICH IT IS SPECIFICALLY FORWARDED. THE APPROVALS SHOWN IN THE DRAWING IS COVERED BY PATENTS			CONTRACT N°1-BH-0216		
Sezione geologica I-I'			THIS DWSUPERSEDES BY SCALE		
Foster Wheeler Italiana S.p.A. ENVIRONMENTAL DIVISION			FRAME N°		
THIS DRAWING IS THE PROPERTY OF FOSTER WHEELER ITALIAN AND IS LOANED WITHOUT COMPENSATION OTHER THAN THE SIGNATURES AGREEMENT THAT IT SHALL NOT BE REPRODUCED COPIED LEFT OR RIGHTED OR DIRECTLY OR INDIRECTLY, FOR ANY PURPOSE OTHER THAN THAT FOR WHICH IT IS SPECIFICALLY FORWARDED. THE APPROVALS SHOWN IN THE DRAWING IS COVERED BY PATENTS			THIS DWSUPERSEDES		
Foster Wheeler Italiana S.p.A. ENVIRONMENTAL DIVISION			REV. 0		