
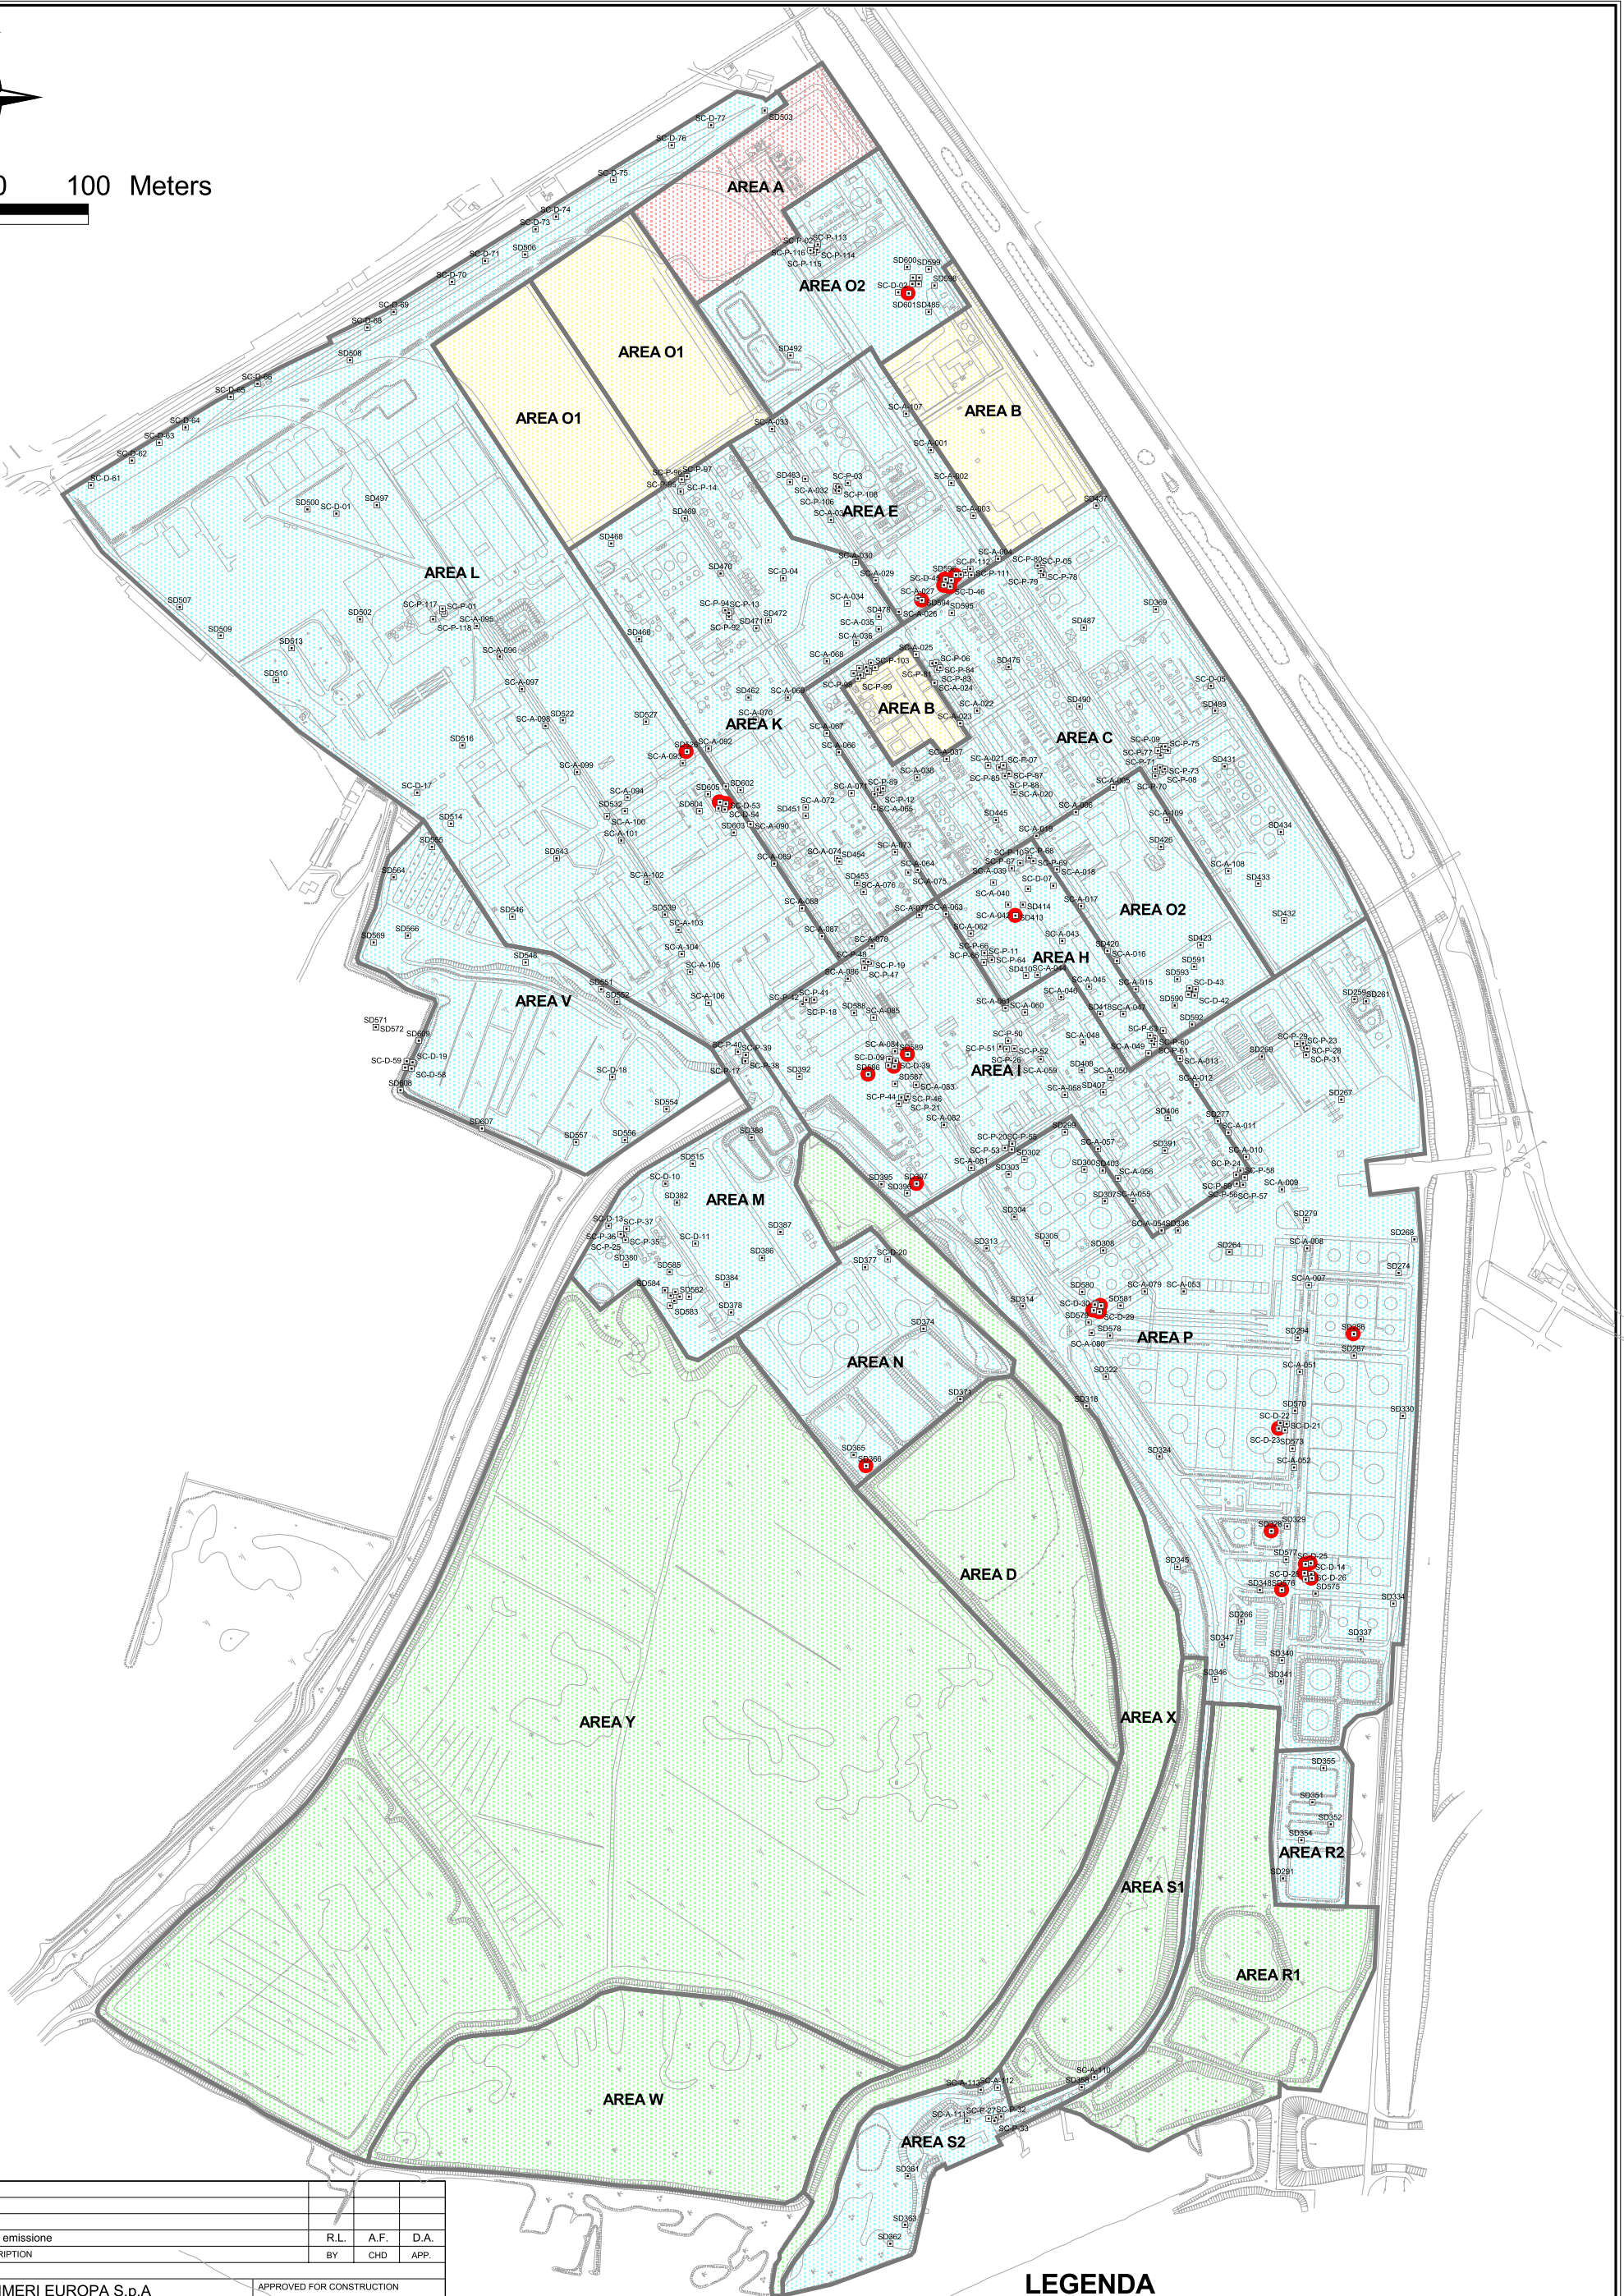


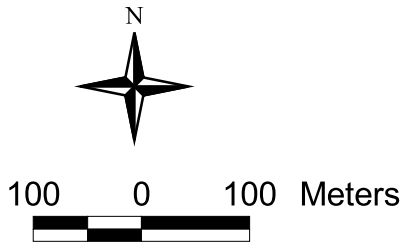

**LEGENDA**

- Punto di prelievo
- Superamento del limite previsto dal D.M. 471/99 per il parametro PCDD/PCDF (2004/05)
- Confine aree omogenee
- ENIPOWER
- POLIMERI
- SOL
- SYNDIAL

|                                                                                          |          |                 |                           |             |        |
|------------------------------------------------------------------------------------------|----------|-----------------|---------------------------|-------------|--------|
|                                                                                          | 20/07/05 | prima emissione | R.L.                      | A.F.        | D.A.   |
| LETTER                                                                                   | DATE     | DESCRIPTION     | BY                        | CHD         | APP.   |
| REVISIONS                                                                                |          |                 |                           |             |        |
| POLIMERI EUROPA S.p.A                                                                    |          |                 | APPROVED FOR CONSTRUCTION |             |        |
| Stabilimento di Mantova                                                                  |          |                 | DWG. REV.                 | DATE        |        |
| Attività di Indagine integrativa al Piano della Caratterizzazione                        |          |                 | SIGNATURE                 |             |        |
| Planimetria con l'ubicazione delle eccedenze per PCDD/PCDF nei suoli (2004/05) -top soil |          |                 | ORDER N°                  |             |        |
|                                                                                          |          |                 | SUPPLIER                  |             |        |
|                                                                                          |          |                 | CONTRACT N°               | 1-BH-0216A  |        |
|                                                                                          |          |                 | FRAME N°                  |             |        |
|                                                                                          |          |                 | THIS DWG. SUPERSEDED BY   | SCALE       |        |
|                                                                                          |          |                 | THIS DWG. SUPERSEDES      | 1:7000      |        |
|                                                                                          |          |                 | DWG. N°                   | fig. n° 12a | REV. 0 |

**FOSTER WHEELER ITALIANA S.p.A.**  
ENVIRONMENTAL DIVISION

THIS DRAWING IS THE PROPERTY OF FOSTER WHEELER ITALIANA AND IS LENT WITHOUT CONSIDERATION OTHER THAN THE BORROWER'S AGREEMENT THAT IT SHALL NOT BE REPRODUCED, COPIED, LENT OR DISPOSED OF DIRECTLY OR INDIRECTLY, NOR USED FOR ANY PURPOSE OTHER THAN THAT FOR WHICH IT IS SPECIFICALLY FURNISHED. THE APPARATUS SHOWN IN THE DRAWING IS COVERED BY PATENTS.