


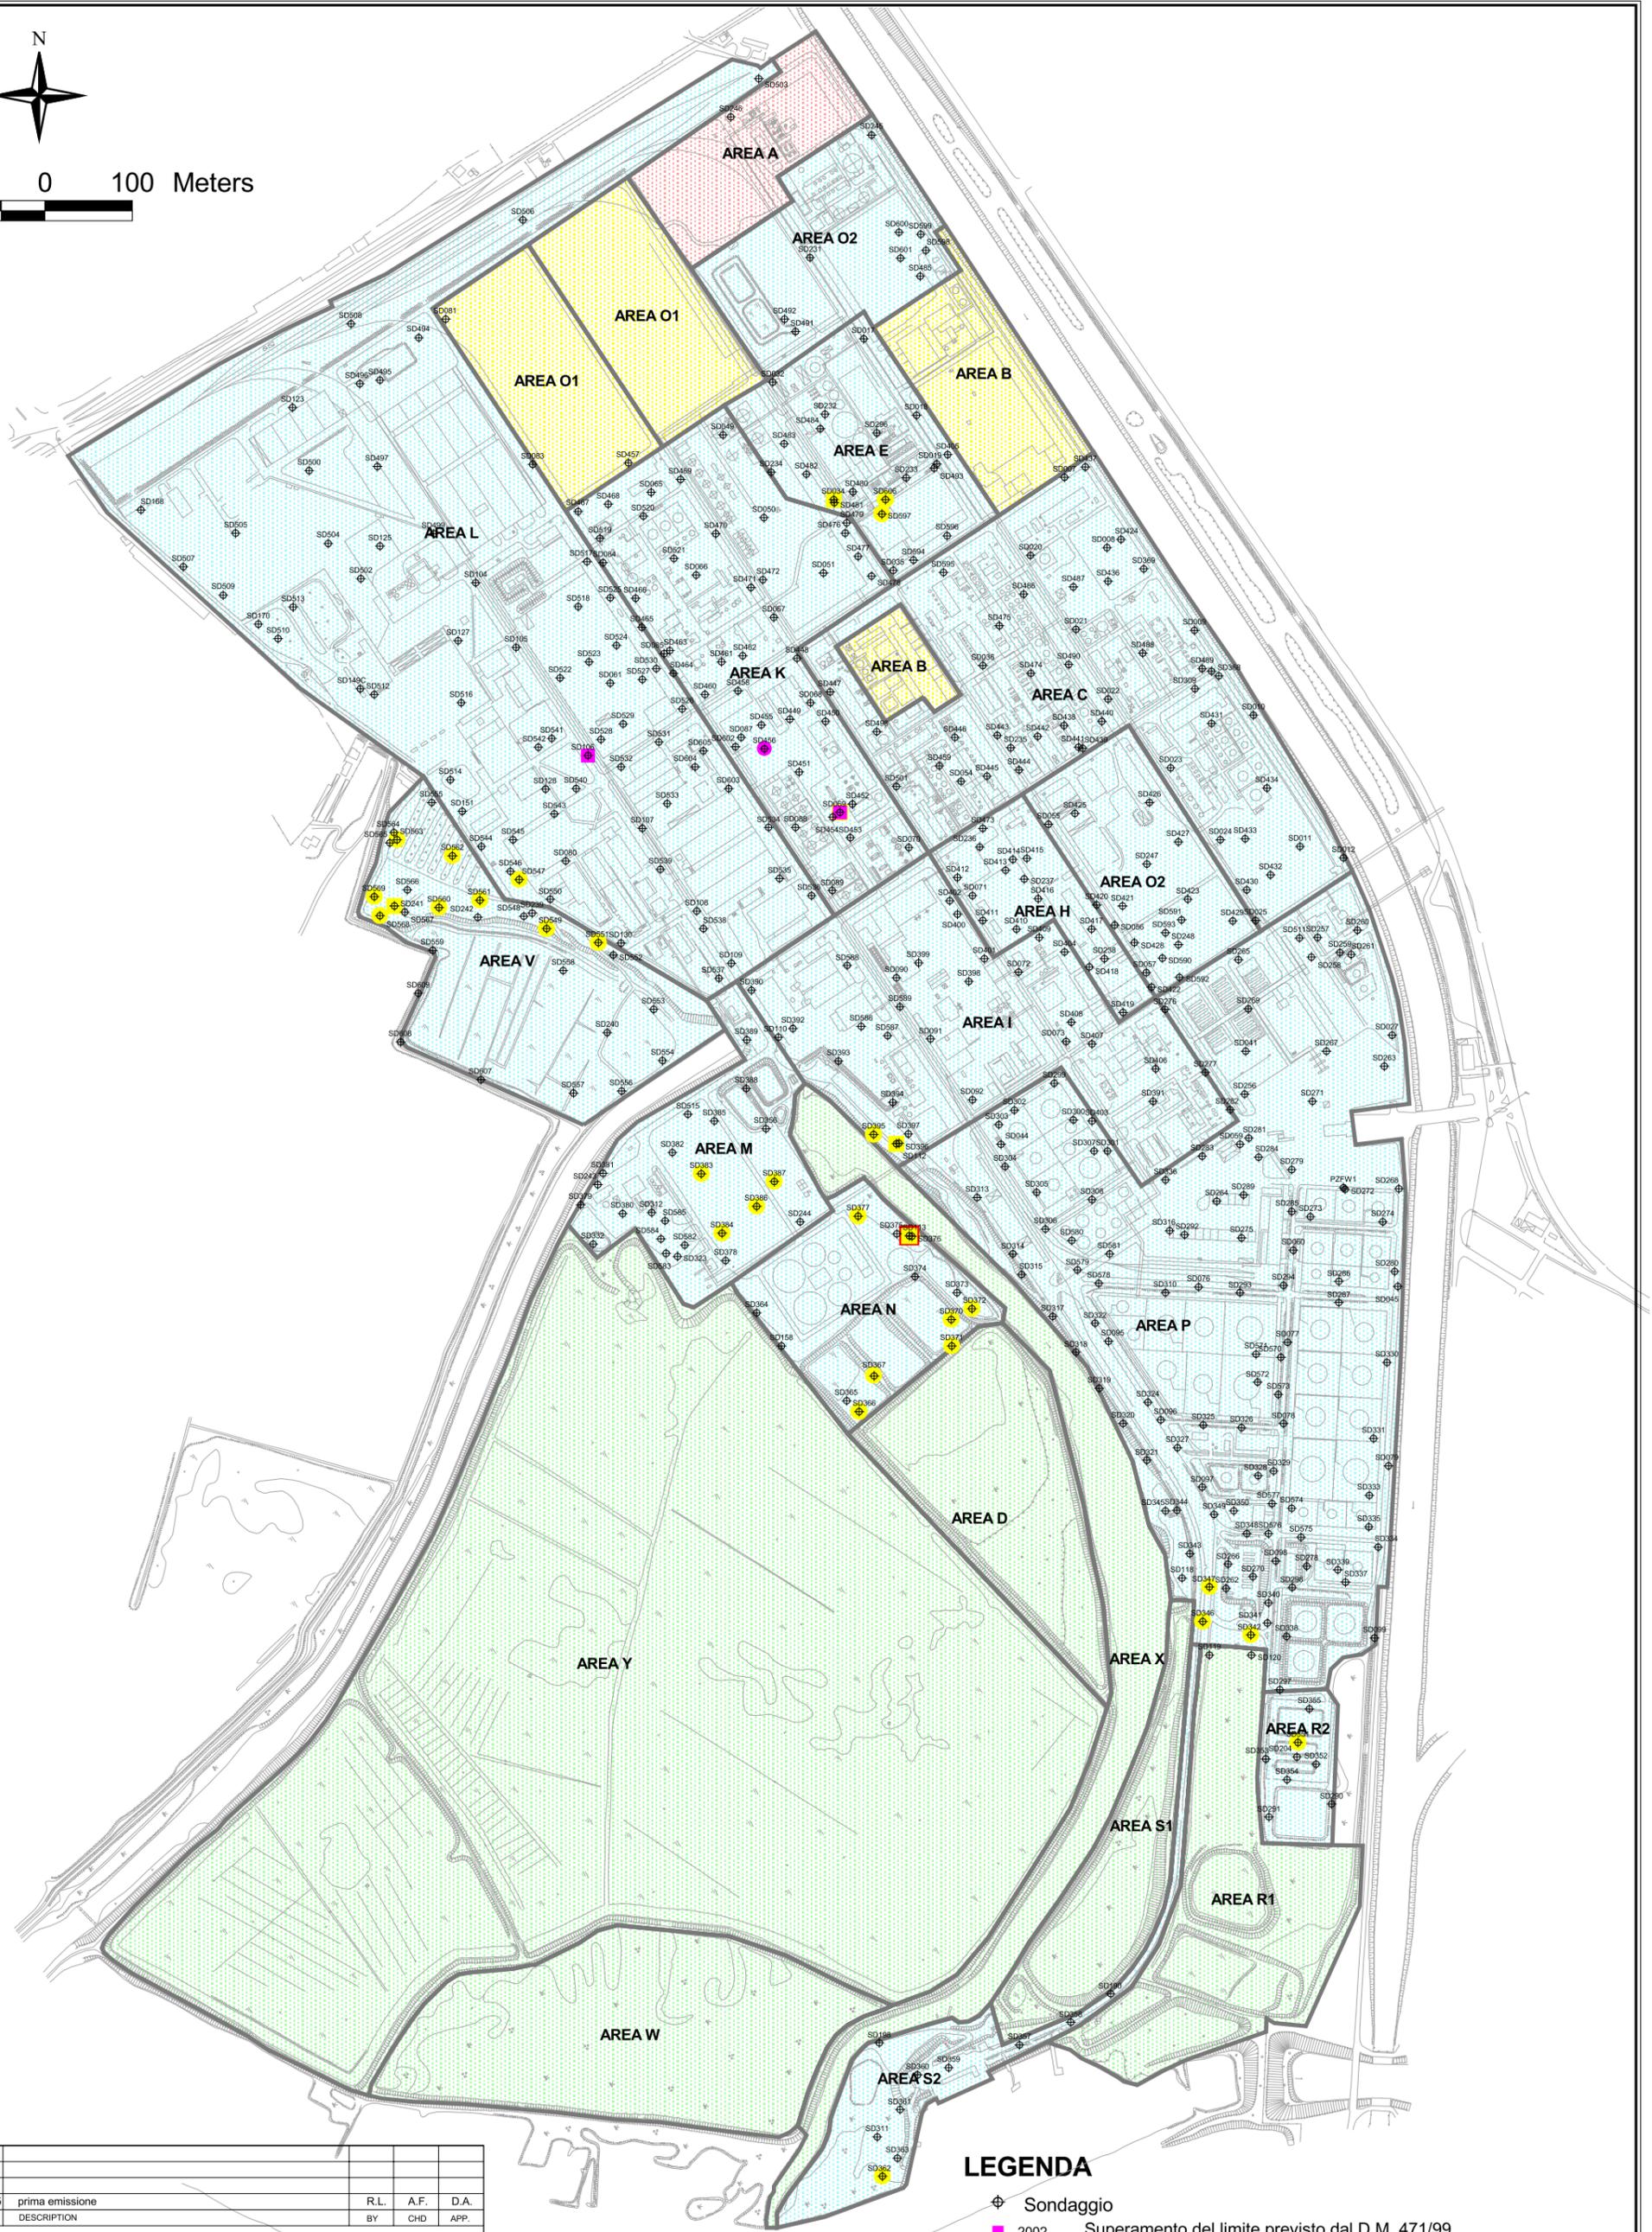

100 0 100 Meters



### LEGENDA

- Sondaggio
- 2002 Superamento del limite previsto dal D.M. 471/99 per il parametro Arsenico (2002 e 2004/05)
- 2002 Superamento del limite previsto dal D.M. 471/99 per il parametro Mercurio (2002 e 2004/05)
- 2004/05 Superamento del limite previsto dal D.M. 471/99 per il parametro Mercurio (2002 e 2004/05)
- 2002 Superamento del limite previsto dal D.M. 471/99 per il parametro Vanadio (2002)

- Confine aree omogenee
- ENIPOWER
- POLIMERI
- SOL
- SYNDIAL

15/07/05	prima emissione	R.L.	A.F.	D.A.	
LETTER	DATE	DESCRIPTION	BY	CHD	APP.
REVISIONS					
POLIMERI EUROPA S.p.A Stabilimento di Mantova Attività di Indagine integrativa al Piano della Caratterizzazione			APPROVED FOR CONSTRUCTION		
			DWG. REV.	DATE	
			SIGNATURE		
Planimetria con l'ubicazione delle eccedenze per i Metalli nei suoli (2002 e 2004/05)			ORDER N°		
			SUPPLIER		
			CONTRACT N°	1-BH-0216A	
			FRAME N°		
			THIS DWG. SUPERSEDED BY	SCALE	
			THIS DWG. SUPERSEDES	1:7000	
			DWG. N°	REV.	0
			fig. n° 10b		



FOSTER WHEELER ITALIANA S.p.A.  
ENVIRONMENTAL DIVISION

THIS DRAWING IS THE PROPERTY OF FOSTER WHEELER ITALIANA AND IS LENT WITHOUT CONSIDERATION OTHER THAN THE BORROWER'S AGREEMENT THAT IT SHALL NOT BE REPRODUCED, COPIED, LENT OR DISPOSED OF DIRECTLY OR INDIRECTLY, NOR USED FOR ANY PURPOSE OTHER THAN THAT FOR WHICH IT IS SPECIFICALLY FURNISHED. THE APPARATUS SHOWN IN THE DRAWING IS COVERED BY PATENTS.