


DMG N°

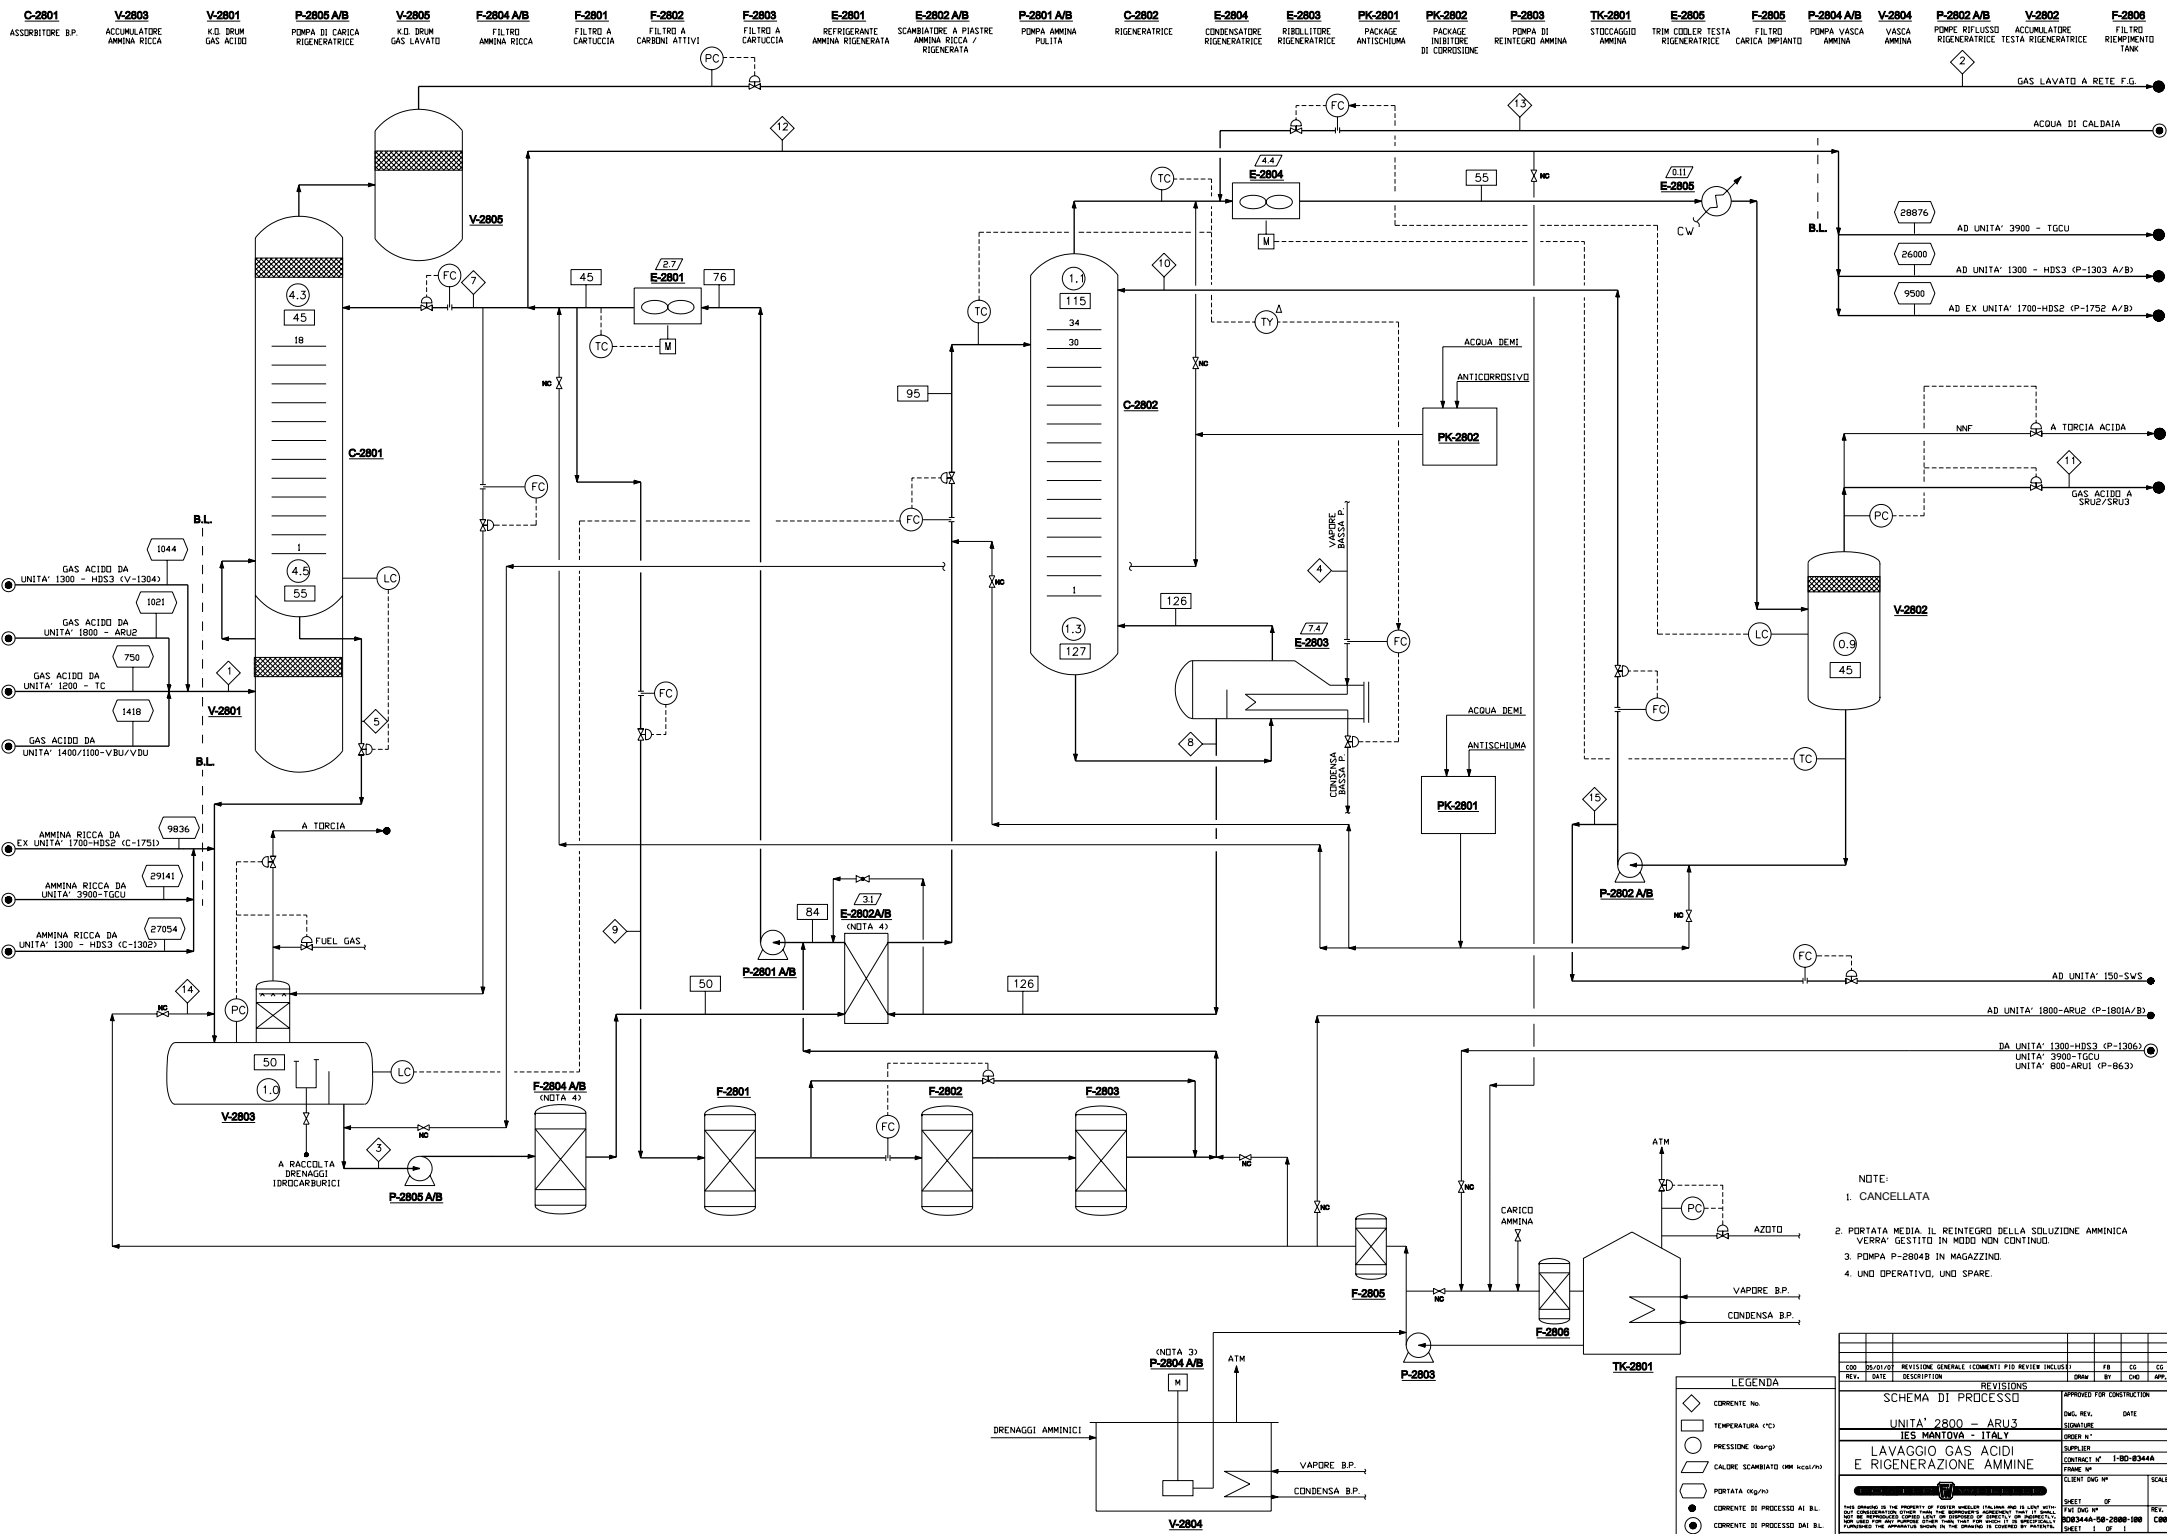

- NOTE:
1. CANCELATA
 2. PORTATA MEDIA. IL REINTEGRO DELLA SOLUZIONE AMMONIACA VERRA' GESTITO IN MODI NON CONTINUO.
 3. POMPA P-2804B IN MAGAZZINI.
 4. UNO OPERATIVO, UNO SPARE.

LEGENDA

◇	CORRENTE NO.
○	TEMPERATURA (°C)
○	PRESSIONE (mmHg)
▭	CALORE SCAMBIATO (MW kcal/h)
▭	PORTATA (kg/h)
●	CORRENTE DI PROCESSO DA B.L.
⊙	CORRENTE DI PROCESSO DA I.B.L.

REV.	DATE	REVISIONE GENERALE	COMMENTS	PIU	REVISOR	INCL.	FR	CC	CU

SCHEMA DI PROCESSO		REVISIONS	
UNITA' 2800 - ARU3		DMG. REV.	DATE
IES MANTOVA - ITALY		SIGNATURE	
LAVAGGIO GAS ACIDI E RIGENERAZIONE AMMINE		ORDER N°	
		SUPPLIER	
		CONTRACT N°	1-80-8344A
		FRAME N°	
		CLEARING N°	
		SCALE	
		SHEET	OF
		TITLE SHEET N°	
		REV.	
		300344A-50-2800-100	CR0
		SHEET	1 OF 1

THIS DRAWING IS THE PROPERTY OF IES MANTOVA (ITALY) AND IS LOANED TO YOU FOR CONSTRUCTION PURPOSES ONLY. IT IS NOT TO BE REPRODUCED, COPIED, OR TRANSMITTED IN ANY FORM OR BY ANY MEANS, WITHOUT THE WRITTEN PERMISSION OF IES MANTOVA. IES MANTOVA SHALL NOT BE RESPONSIBLE FOR ANY DAMAGE OR LOSS OF PROFITS, INCLUDING REVENUE, ARISING FROM THE USE OF THIS DRAWING. THE CONTRACTOR SHALL BE RESPONSIBLE FOR VERIFYING THE ACCURACY OF THE DATA SHOWN IN THIS DRAWING AS OBTAINED BY PRESENTING TO THE CONTRACTOR SPECIFIC DATA FROM THE FIELD.

CAD FILE NAME

PIU-800300A.DWG