
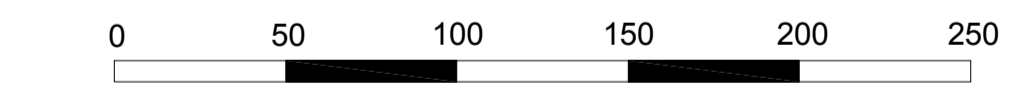


Legenda

	Rete fognaria esistente
	Rete fognaria da smantellare
	Area Impianto trattamento effluenti
	Area Impianto produzione Acqua Demi
	Punto di emissione scarico liquido per 460 MWe CCGT
Rete Piezometrica	
	Piezometri superficiali da protocollo
	Piezometri profondi da protocollo
	Piezometri superficiali non da protocollo
	Pozzi barriere (serie BW)
	Recovery Wells (serie RW)

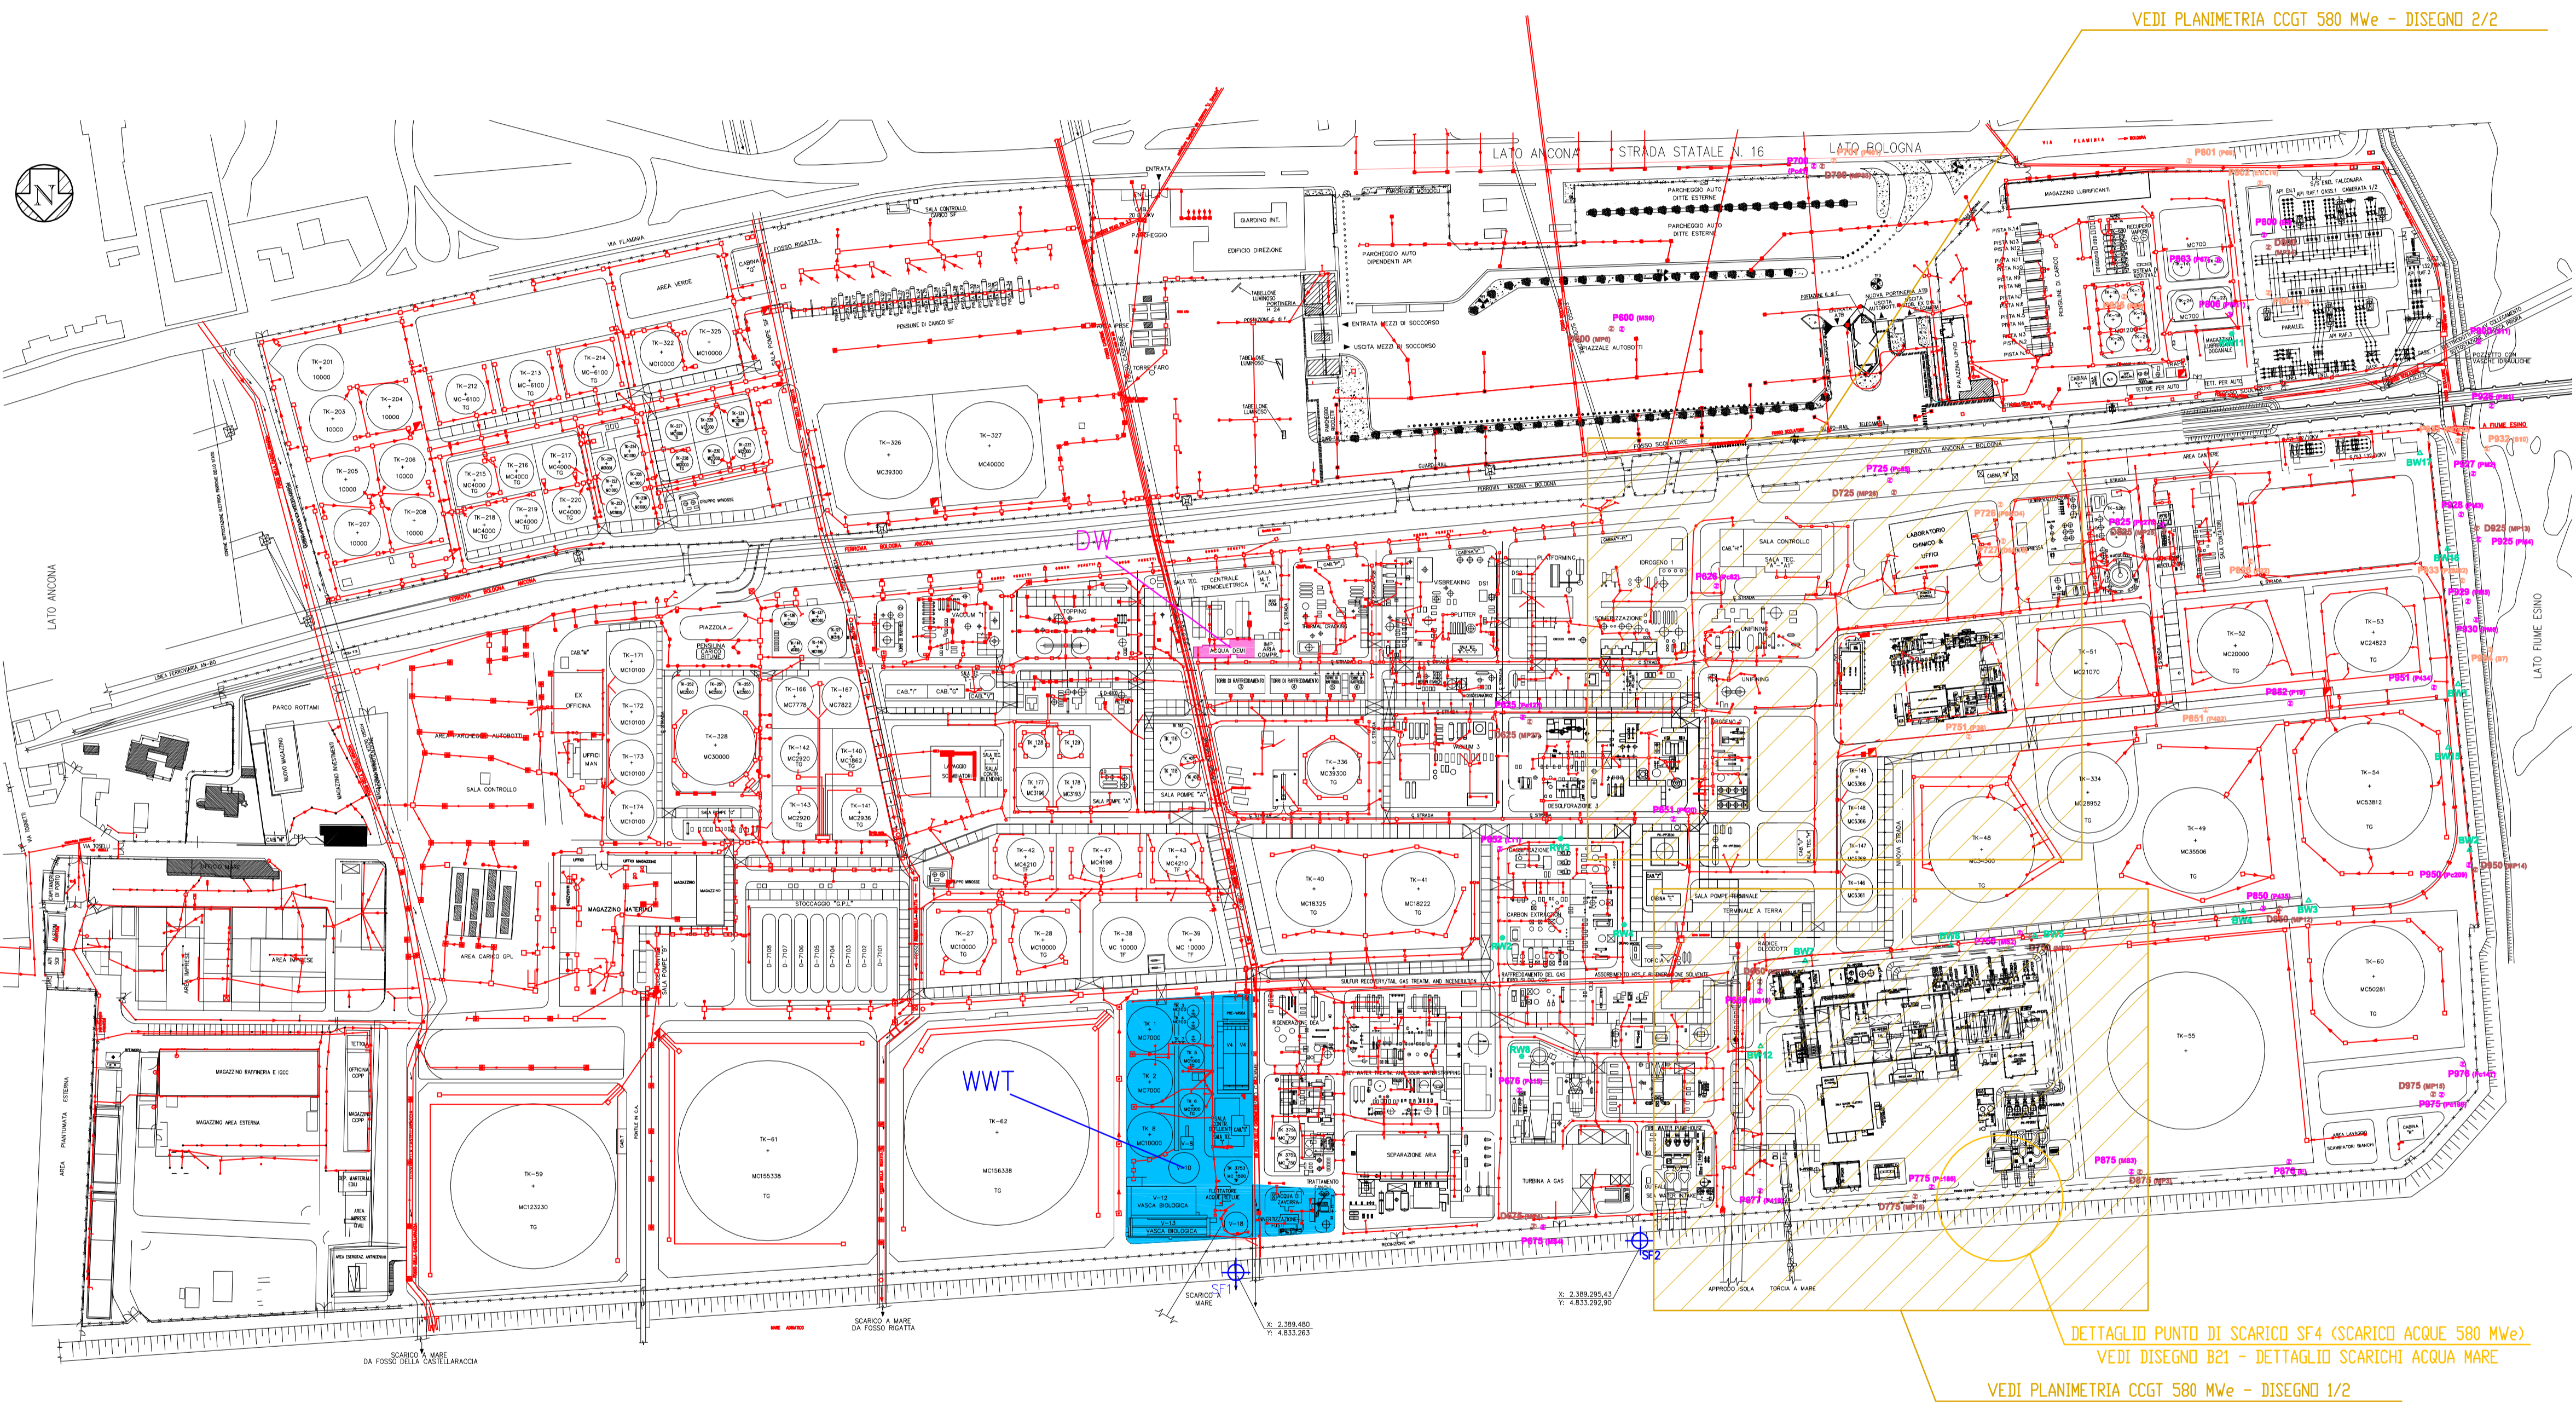

0	17/1/06	Prima emissione	DS	MZ	MZ
LETTER	DATE	DESCRIPTION	BY	CHD	APP.
REVISIONS					
api raffineria di Ancona S.p.A. CENTRALE A CICLO COMBINATO DA 580 MWe			APPROVED FOR CONSTRUCTION DWG. REV.      DATE SIGNATURE		
Scheda B21 - Planimetria Generale Planimetria delle reti fognarie, dei sistemi di trattamento, dei punti di emissione degli scarichi liquidi e della rete piezometrica			ORDER N° SUPPLIER CONTRACT N°      1-BH-0233A FRAME N° THIS DWG. SUPERSEDED BY      SCALE THIS DWG. SUPERSEDES DWG. N°      REV.      0		
FOSTER WHEELER ITALIANA S.P.A. ENVIRONMENTAL DIVISION <small>THIS DRAWING IS THE PROPERTY OF FOSTER WHEELER ITALIANA AND IS LENT WITHOUT CONSIDERATION OTHER THAN THE BORROWER'S AGREEMENT THAT IT SHALL NOT BE REPRODUCED, COPIED, LENT OR DISPOSED OF DIRECTLY OR INDIRECTLY, NOR USED FOR ANY PURPOSE OTHER THAN THAT FOR WHICH IT IS SPECIFICALLY FURNISHED. THE APPARATUS SHOWN IN THE DRAWING IS COVERED BY PATENTS.</small>					

File name: