



# D725 (MP26)

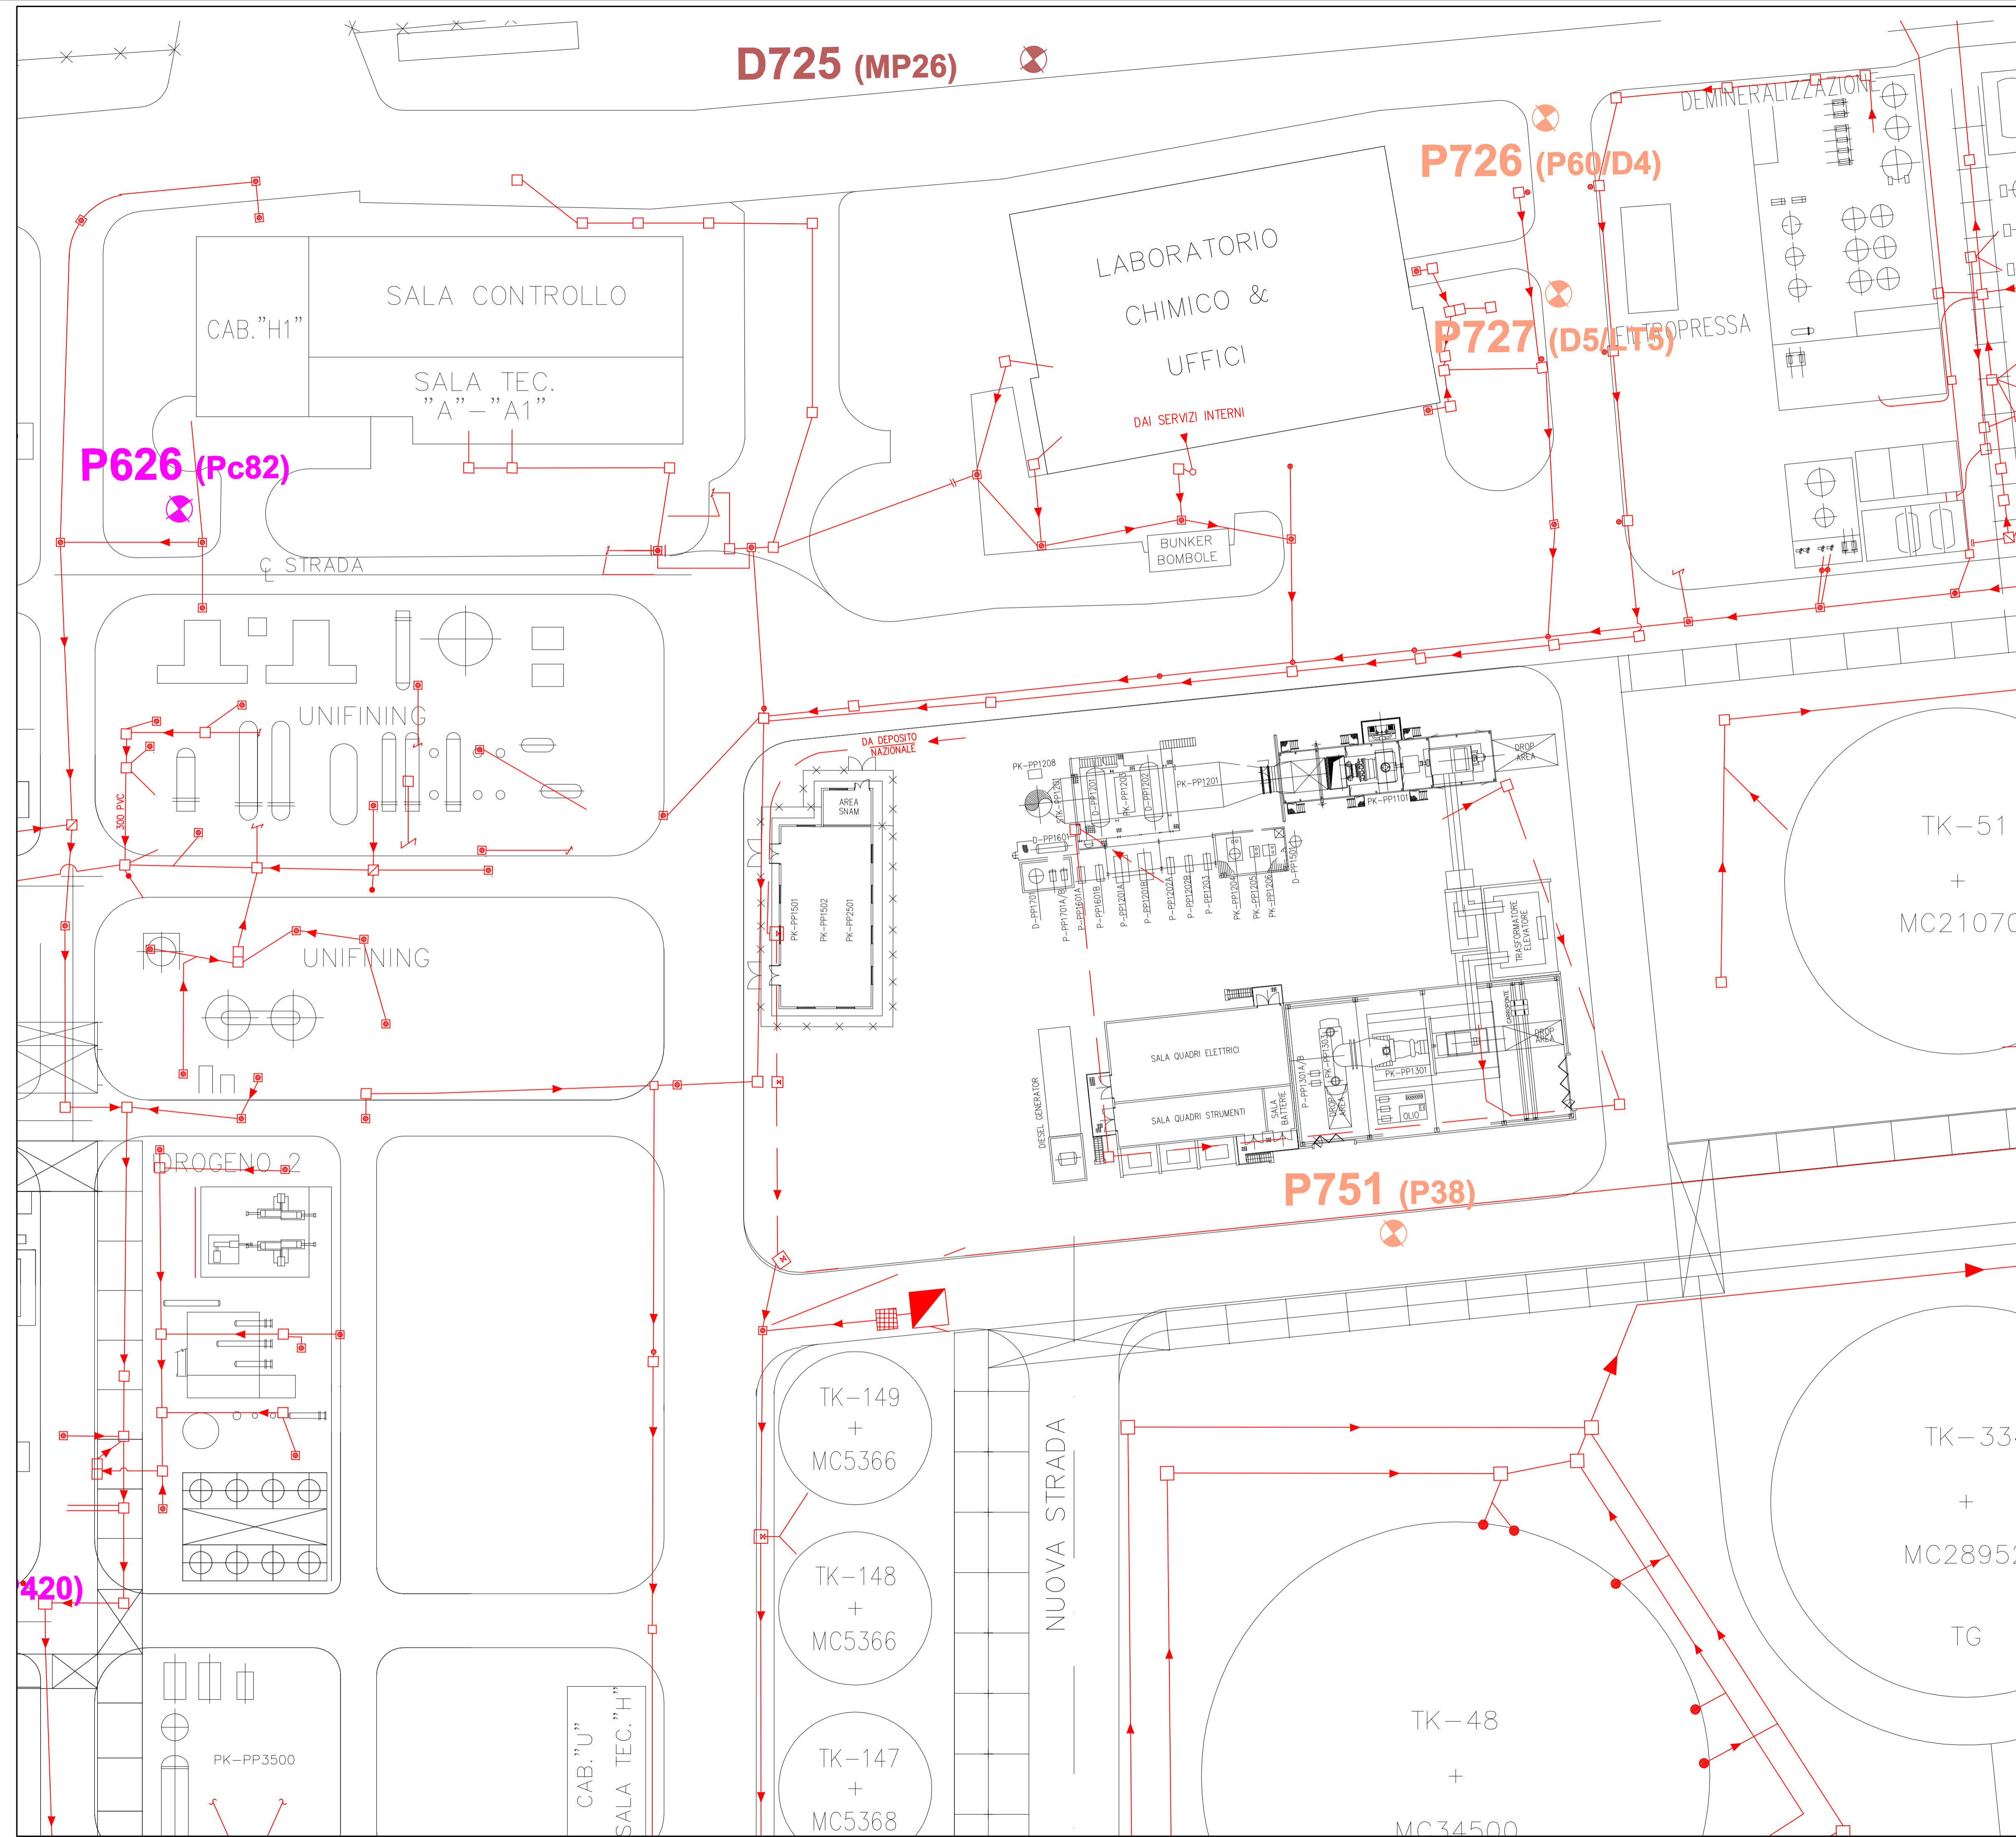

## Legenda

Rete Fognaria	
	Rete fognaria esistente
	Rete fognaria da smantellare
	Pozzetti fognari
	Griglie caditoie pluviali / oleose
	Pozzi di raccolta oleosa con pompa di rilancio all'impianto di trattamento effluenti
Rete Piezometrica	
	Piezometri superficiali da protocollo
	Piezometri profondi da protocollo
	Piezometri superficiali non da protocollo
	Pozzi barriere (serie BW)
	Recovery Wells (serie RW)

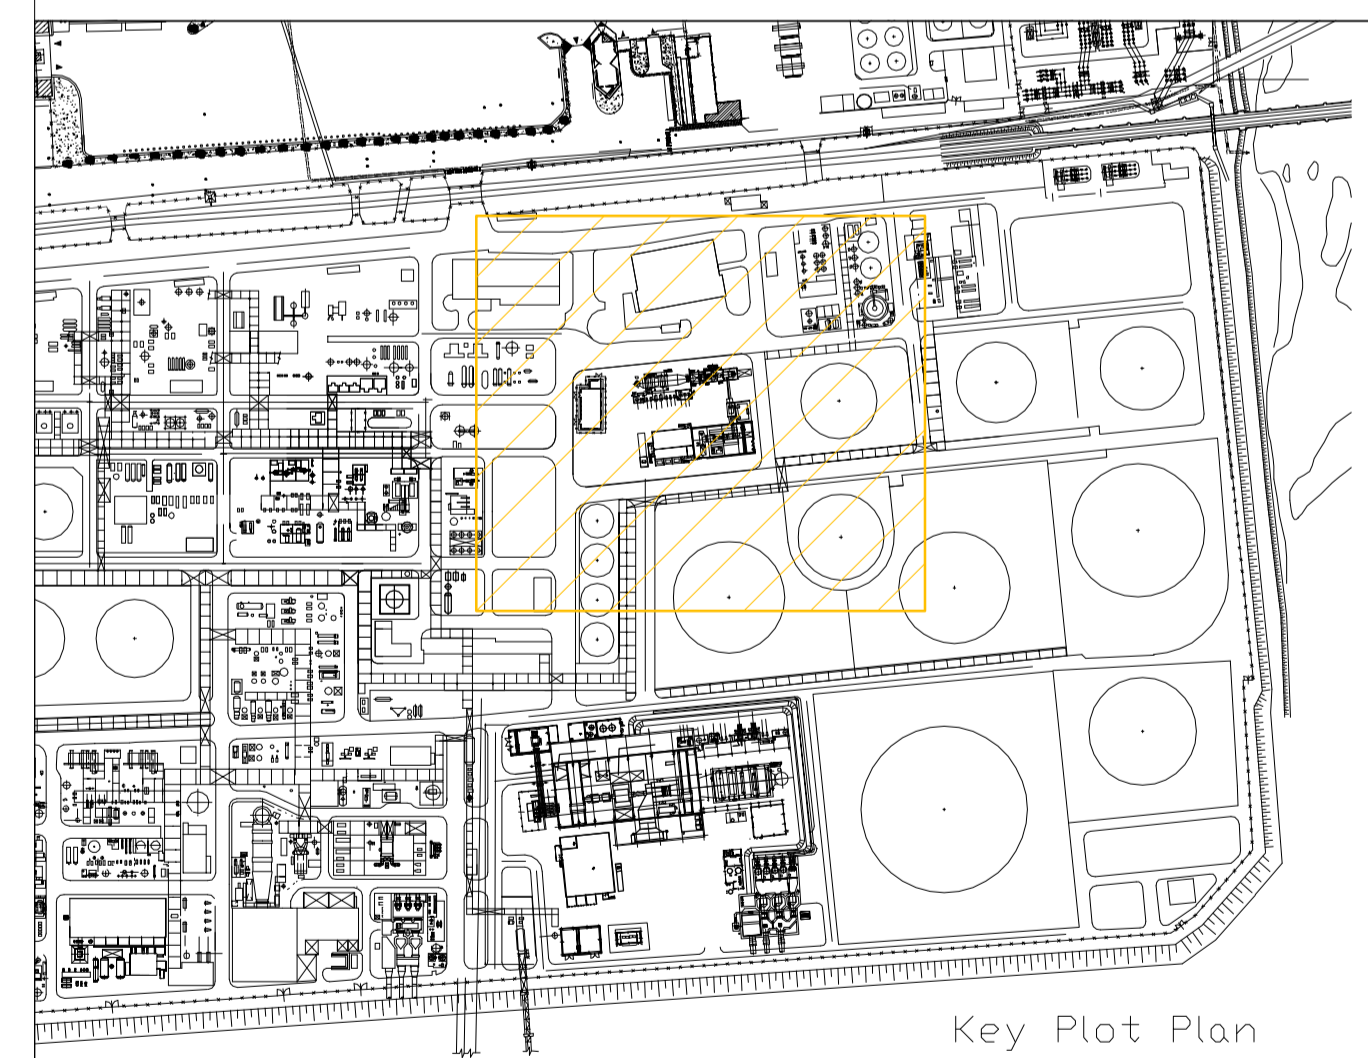

LETTER	DATE	DESCRIPTION	BY	CHD	APP.
0	17/1/06	Prima emissione	DS	MZ	MZ
REVISIONS					
api raffineria di Ancona S.p.A. CENTRALE A CICLO COMBINATO DA 580 Mwe			APPROVED FOR CONSTRUCTION		
Schema B21 - Planimetria CCGT 2/2 dei punti di emissione degli scarichi liquidi e della rete piezometrica			DWG. REV. DATE SIGNATURE		
FOSTER WHEELER ITALIANA S.P.A. ENVIRONMENTAL DIVISION			ORDER N° SUPPLIER		
THIS DRAWING IS THE PROPERTY OF FOSTER WHEELER ITALIANA AND IS LENT WITHOUT CONSIDERATION OTHER THAN THE BORROWER'S AGREEMENT THAT IT SHALL NOT BE REPRODUCED, COPIED, LENT OR DISPOSED OF DIRECTLY OR INDIRECTLY, NOR USED FOR ANY PURPOSE OTHER THAN THAT FOR WHICH IT IS SPECIFICALLY FURNISHED. THE APPARATUS SHOWN IN THE DRAWING IS COVERED BY PATENTS.			CONTRACT N° 1-BH-0233A		
FRAME N°			THIS DWG. SUPERSEDED BY SCALE		
DWG. N°			THIS DWG. SUPERSEDES		
			REV. 0		