


FERROVIA ANCONA - BOLOGNA

Legenda

Rete Antincendio	
	Rete schiuma
	Rete acqua antincendio
	Valvole locali
	Nodo d'intersezione linee
Rete Acqua Servizi	
	Rete acqua
	Valvole locali
Rete Acqua Potabile	
	Rete acqua
	Valvole locali

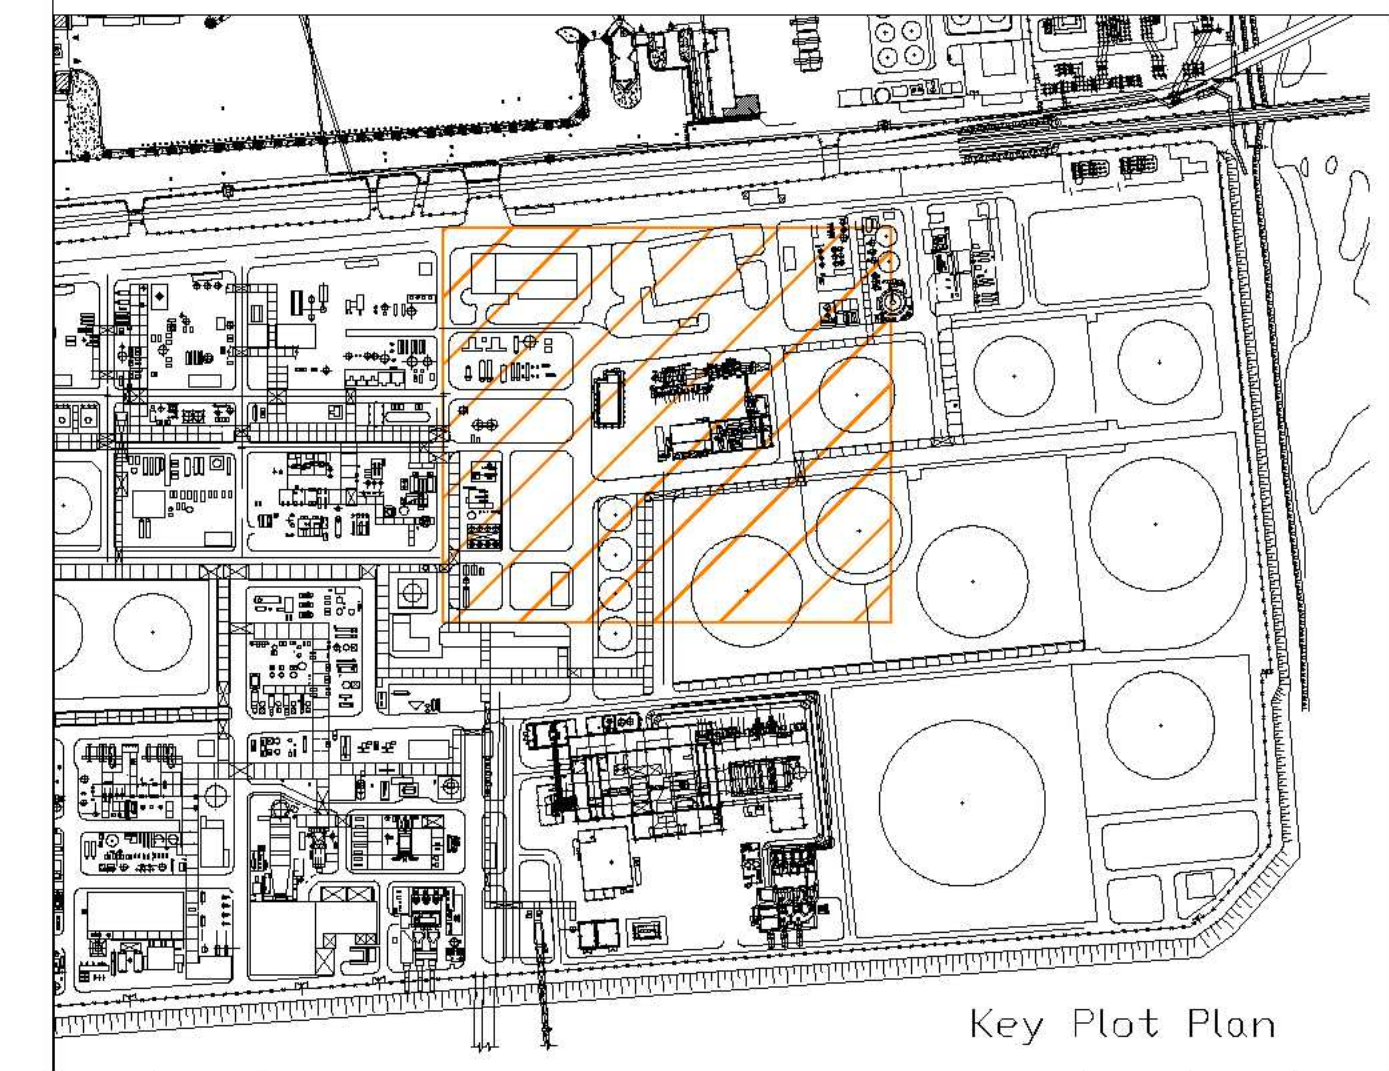

1	09/01/09	Seconda emissione	SG	RC	MZ
0	23/01/06	Prima emissione	DS	MZ	MZ
LETTER	DATE	DESCRIPTION	BY	CHK	APP.
REVISIONS					
api raffineria di Ancona S.p.A. CENTRALE A CICLO COMBINATO DA 580 Mwe			APPROVED FOR CONSTRUCTION		
Scheda B19 - Planimetria CCGT 2/2 Planimetria dell'approvvigionamento e distribuzione idrica			DWG. REV.	DATE	SIGNATURE
FOSTER WHEELER ITALIANA S.P.A. ENVIRONMENTAL DIVISION			ORDER N°	SUPPLIER	
THIS DRAWING IS THE PROPERTY OF FOSTER WHEELER ITALIANA AND IS LENT WITHOUT CONSIDERATION OTHER THAN THE BORROWER'S AGREEMENT THAT IT SHALL NOT BE REPRODUCED, COPIED, LENT OR DISPOSED OF DIRECTLY OR INDIRECTLY, NOR USED FOR ANY PURPOSE OTHER THAN THAT FOR WHICH IT IS SPECIFICALLY FURNISHED. THE APPARATUS SHOWN IN THE DRAWING IS COVERED BY PATENTS.			CONTRACT N°	1-BH-0233A	
FRAME N°			THIS DWG. SUPERSEDED BY SCALE		
DWG. N°			THIS DWG. SUPERSEDES		
REV.			1		

File name: