




Legenda

	Rete fognaria acque chiare
	Rete fognaria acque nere
	Punto di emissione scarico liquido per 580 MWe CCGT
Rete Piezometrica	
	Piezometri superficiali da protocollo (1)
	Piezometri profondi da protocollo (1)
	Piezometri superficiali non da protocollo
	Pozzi barriere (serie BW)
	Recovery Wells (serie RW)



PROTOCOLLO

(1) PROTOCOLLO PER L'ESECUZIONE DI SONDAGGI SUL SUOLO E SOTTOSUOLO E RELATIVE ANALISI DELL'AREA DI RAFFINERIA DI ANCONA, SITA NEL COMUNE DI FALCONARA DEL 24 APRILE 2001.

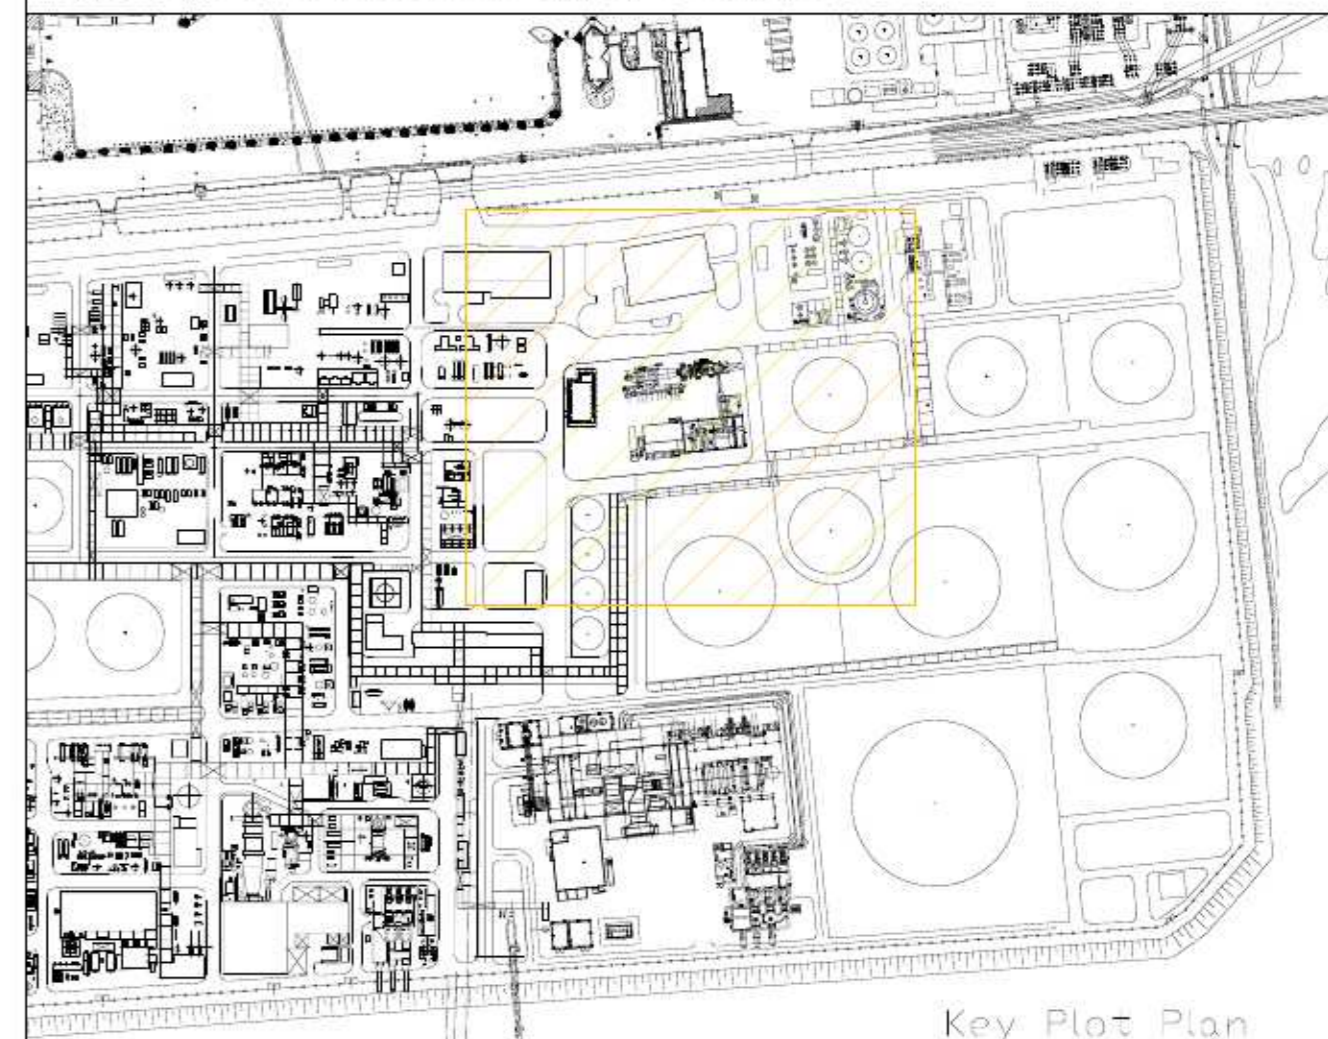

1	09/01/09	Seconda emissione	SG	RC	MZ
0	23/01/06	Prima emissione	DS	MZ	MZ
LETTER	DATE	DESCRIPTION	BY	CHD	APP.

api raffineria di Ancona S.p.A.
CENTRALE A CICLO COMBINATO
DA 580 MWe

Scheda B21 - Planimetria CCGT 2/2
dei punti di emissione degli scarichi liquidi e della rete piezometrica

FOSTER WHEELER ITALIANA S.P.A.
ENVIRONMENTAL DIVISION

THIS DRAWING IS THE PROPERTY OF FOSTER WHEELER ITALIANA AND IS LOANED WITHOUT CONSIDERATION OTHER THAN THE BORROWER'S AGREEMENT THAT IT SHALL NOT BE REPRODUCED, COPIED, LENT OR DISPOSED OF DIRECTLY OR INDIRECTLY, NOR USED FOR ANY PURPOSE OTHER THAN THAT FOR WHICH IT IS SPECIFICALLY FURNISHED. THE APPARATUS SHOWN IN THE DRAWING IS COVERED BY PATENTS.

APPROVED FOR CONSTRUCTION	
DWG. REV.	DATE
SIGNATURE	
ORDER N°	
SUPPLIER	
CONTRACT N°	1-BH-0233A
FRAME N°	
THIS DWG. SUPERSEDED BY	SCALE
THIS DWG. SUPERSEDES	
DWG. N°	REV.
IHC233A-01-09-Rev01	1

File name: