
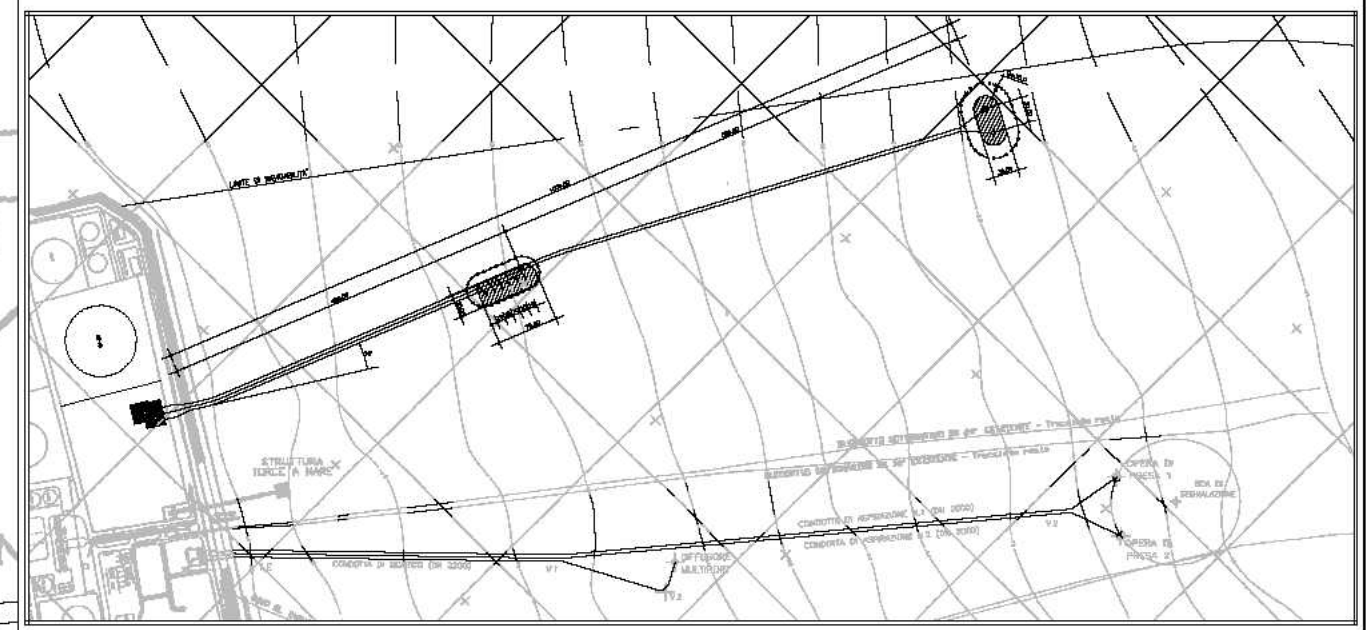



Legenda


 Punto di emissione scarico liquido

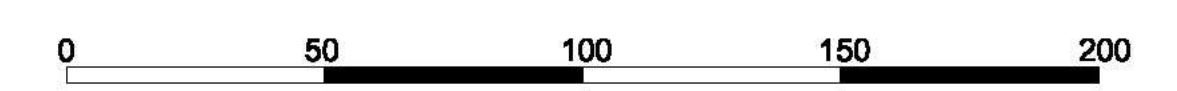

LETTER	DATE	DESCRIPTION	BY	CHK	APP.
1	09/01/09	Seconda emissione	SG	RC	MZ
0	23/01/06	Prima emissione	DS	MZ	MZ

REVISIONS		APPROVED FOR CONSTRUCTION	
api raffineria di Ancona S.p.A. CENTRALE A CICLO COMBINATO DA 580 MWe		DWG. REV.	DATE
Scheda B21 - Dettaglio scarico a mare Planimetria delle reti fognarie, dei sistemi di trattamento, dei punti di emissione degli scarichi liquidi e della rete piezometrica.		SIGNATURE	
		ORDER N°	
		SUPPLIER	
		CONTRACT N°	1-BH-0233A
		FRAME N°	
		THIS DWG. SUPERSEDED BY	SCALE
		THIS DWG. SUPERSEDES	


FOSTER WHEELER ITALIANA S.P.A.
 ENVIRONMENTAL DIVISION

THIS DRAWING IS THE PROPERTY OF FOSTER WHEELER ITALIANA S.P.A. AND IS LOANED WITHOUT CONSIDERATION OTHER THAN THE BORROWER'S AGREEMENT THAT IT SHALL NOT BE REPRODUCED, COPIED, LENT OR DISPOSED OF DIRECTLY OR INDIRECTLY, NOR USED FOR ANY PURPOSE OTHER THAN THAT FOR WHICH IT IS SPECIFICALLY FURNISHED. THE APPARATUS SHOWN IN THE DRAWING IS COVERED BY PATENTS.

DWG. N°	REV.
BH0233A-01-09-Rev01	1