



LATO BOLOGNA

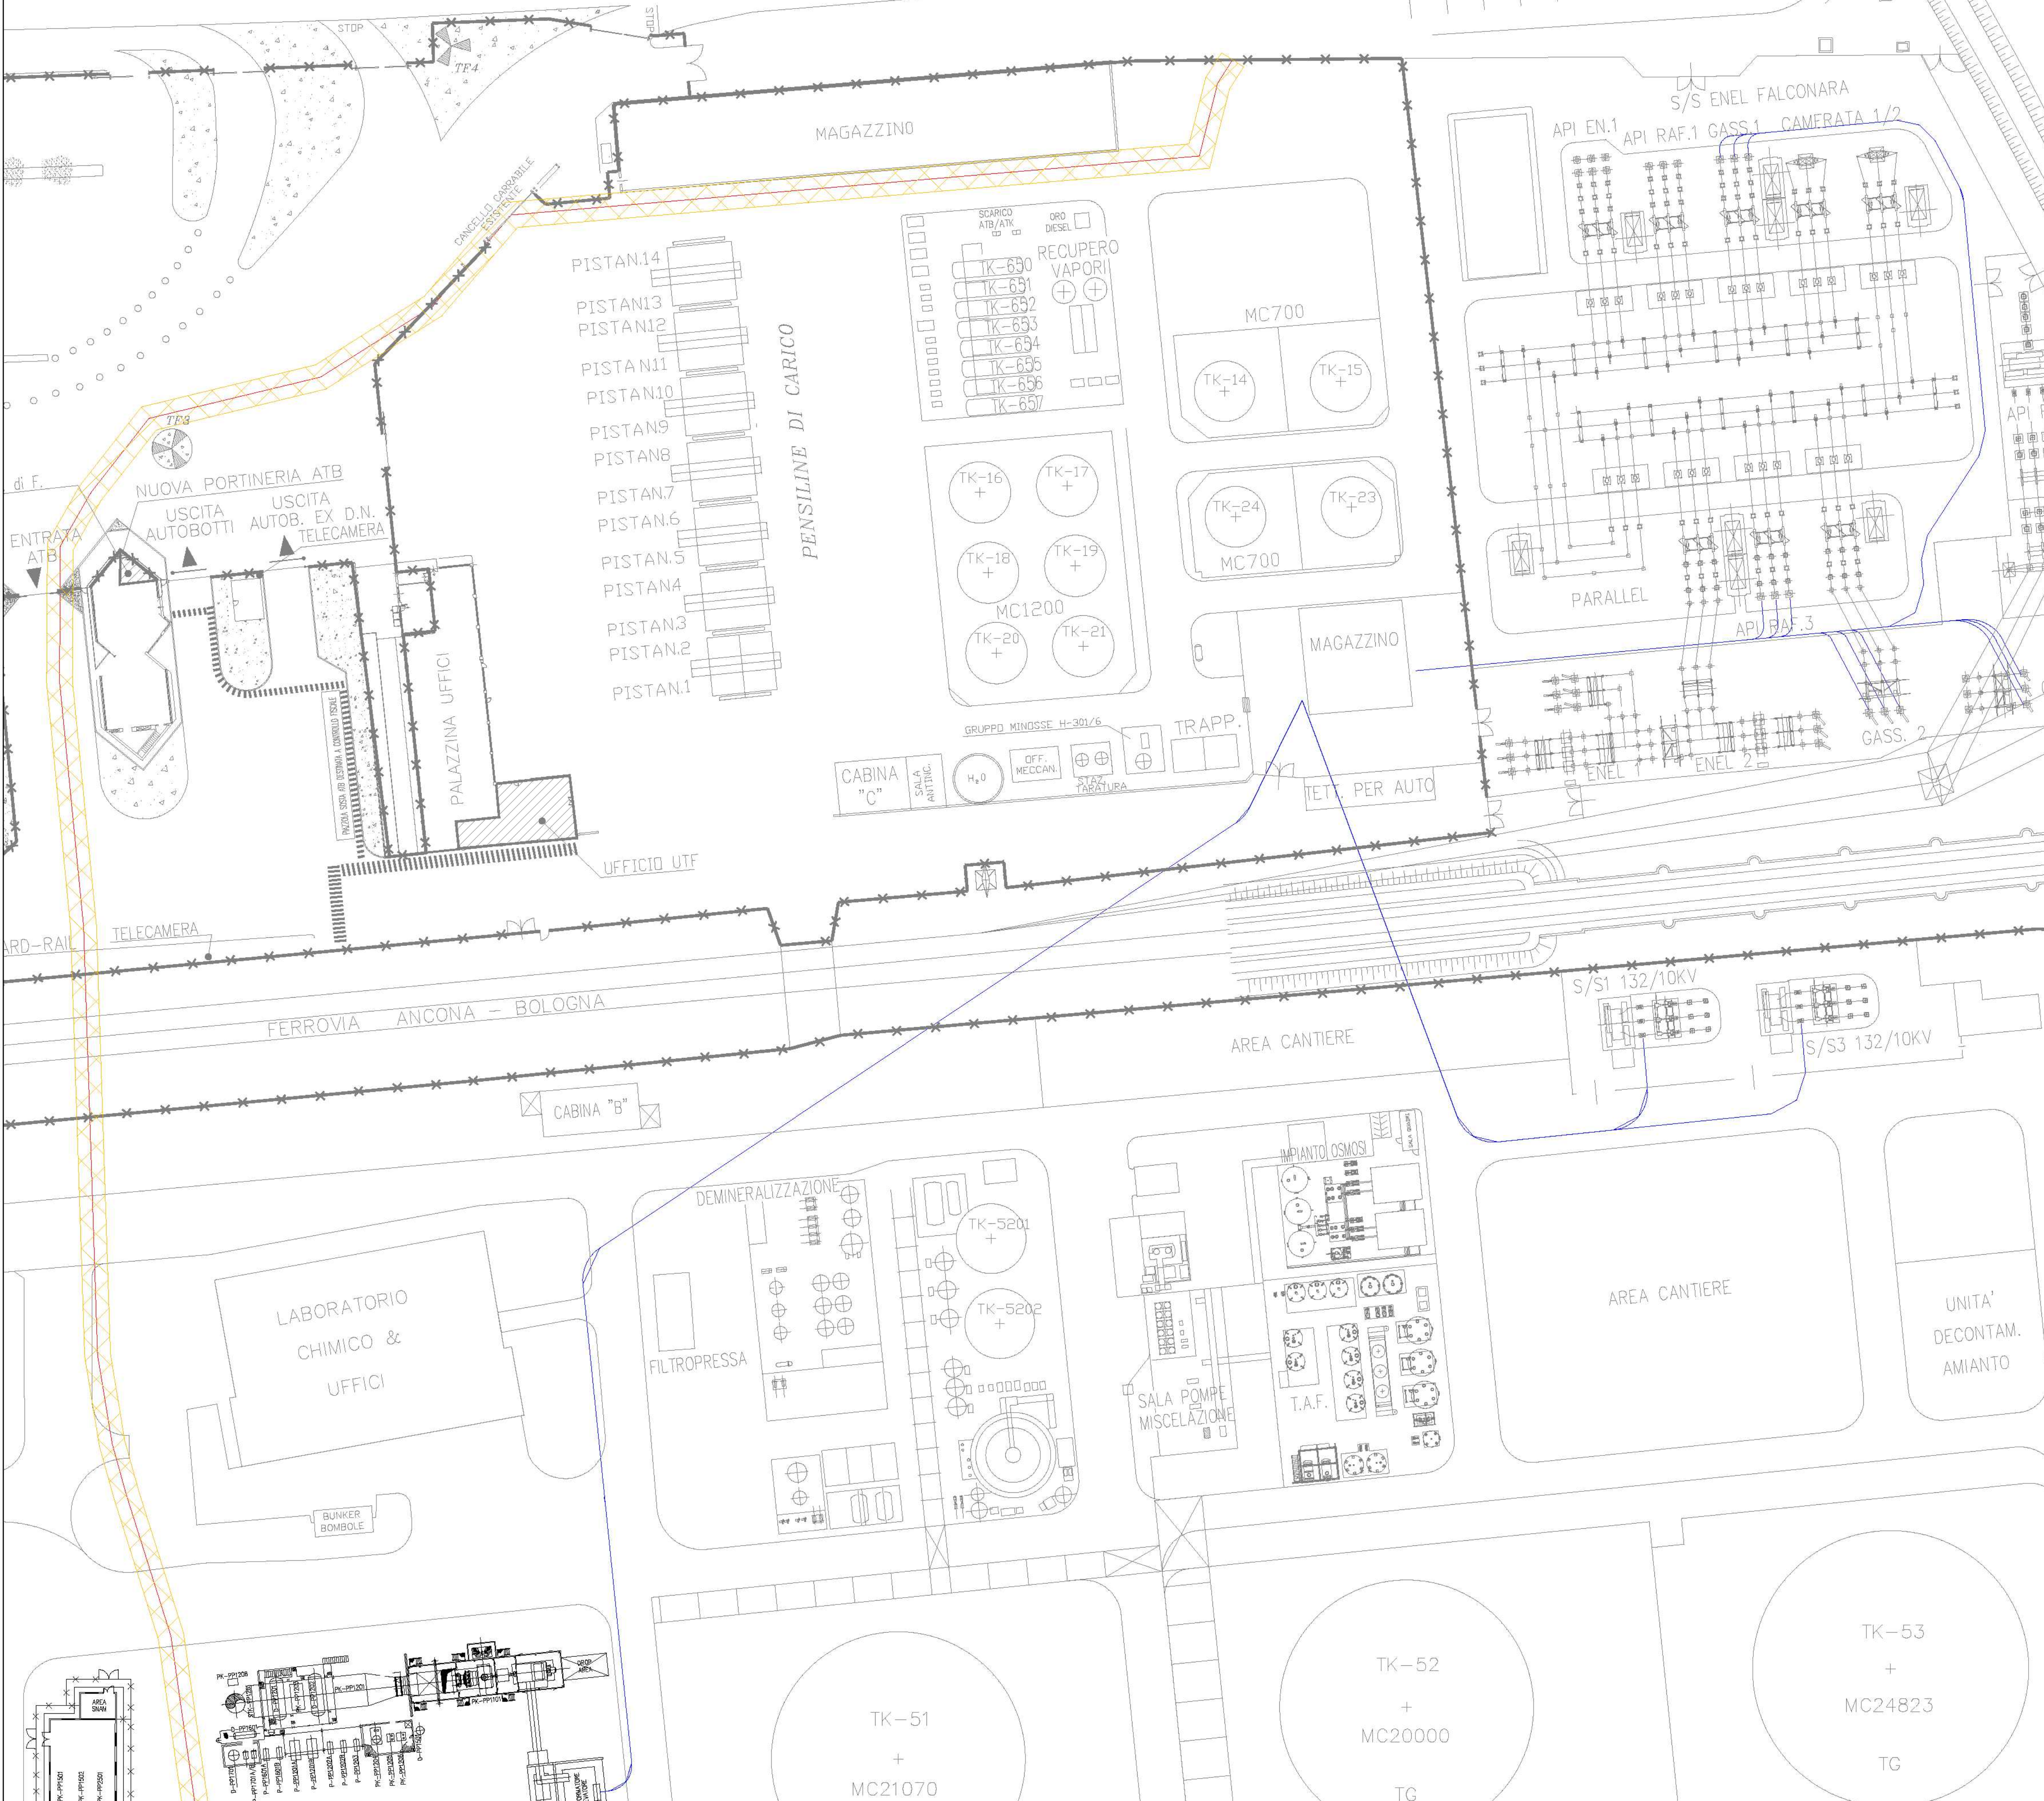

- Legenda
- Sorgenti d'impatto elettromagnetico (380 kV)
 - Sorgenti d'impatto elettromagnetico (120 kV)
 - Fascia di rispetto per il campo magnetico (3 uT)

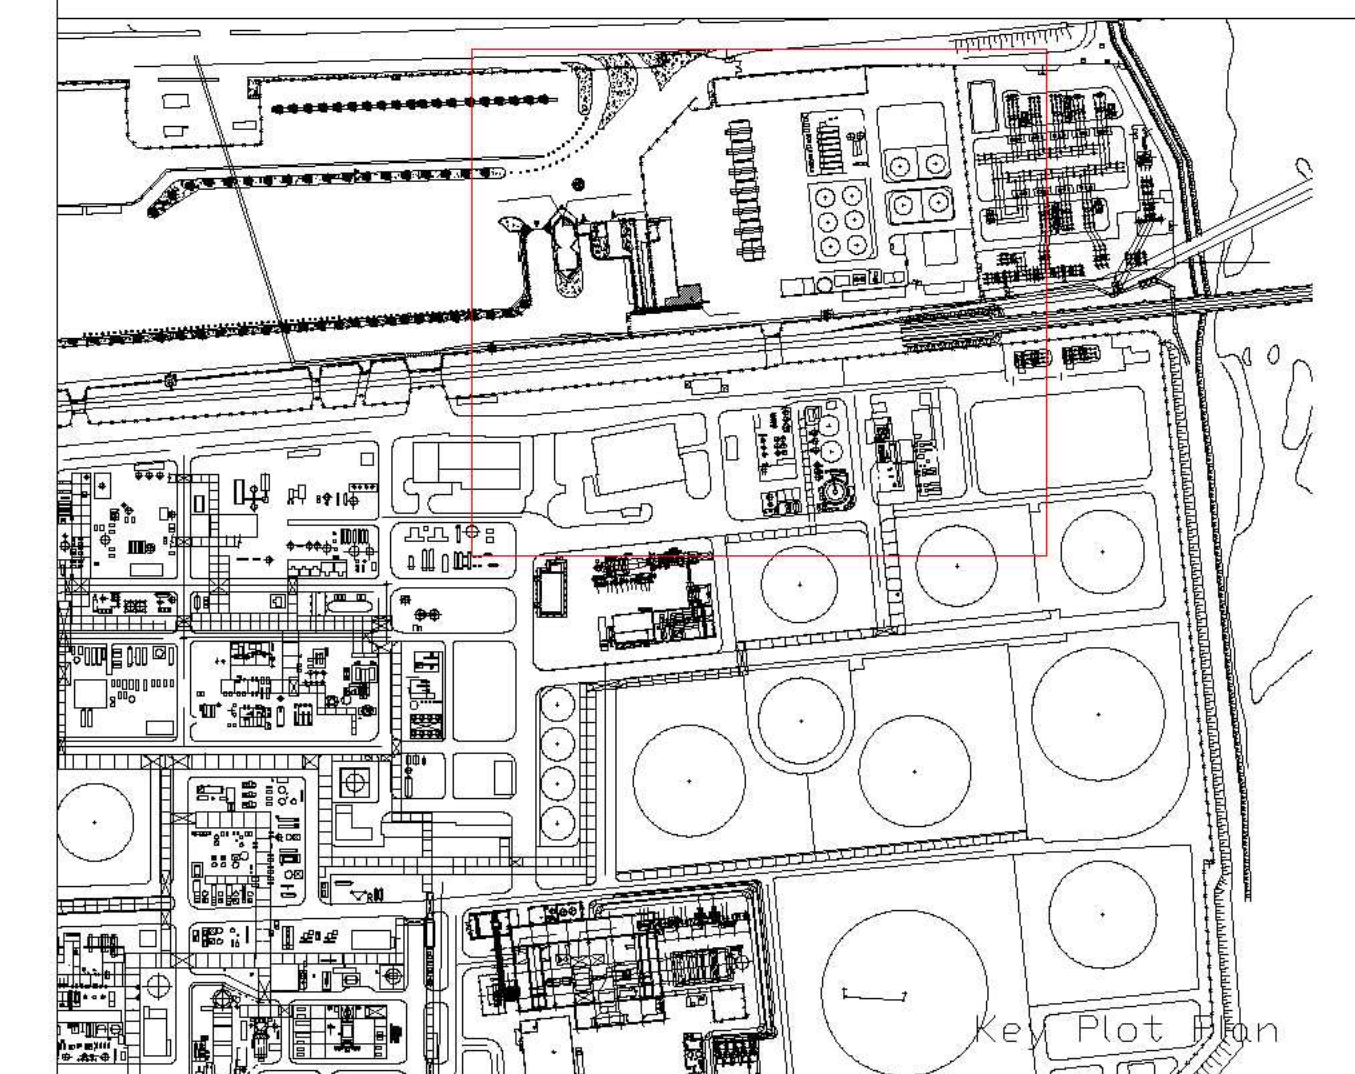

1	09/01/09	Seconda emissione	SG	RC	MZ
0	23/01/06	Prima emissione	DS	MZ	MZ
LETTER	DATE	DESCRIPTION	BY	CHK	APP.

REVISIONS		APPROVED FOR CONSTRUCTION	
api raffineria di Ancona S.p.A. CENTRALE A CICLO COMBINATO DA 580 Mwe		DWG. REV.	DATE
Allegato B26 - Planimetria 2/2 Planimetria dello stabilimento con individuazione delle sorgenti d'impatto elettromagnetico		SIGNATURE	
FOSTER WHEELER ITALIANA S.P.A. ENVIRONMENTAL DIVISION		ORDER N°	
THIS DRAWING IS THE PROPERTY OF FOSTER WHEELER ITALIANA AND IS LENT WITHOUT CONSIDERATION OTHER THAN THE BORROWER'S AGREEMENT THAT IT SHALL NOT BE REPRODUCED, COPIED, LENT OR DISPOSED OF DIRECTLY OR INDIRECTLY, NOR USED FOR ANY PURPOSE OTHER THAN THAT FOR WHICH IT IS SPECIFICALLY FURNISHED. THE APPARATUS SHOWN IN THE DRAWING IS COVERED BY PATENTS.		SUPPLIER	
CONTRACT N° 1-BH-0233A		CONTRACT N°	1-BH-0233A
THIS D.W.G. SUPERSEDED BY		FRAME N°	
THIS D.W.G. SUPERSEDES		THIS D.W.G. SUPERSEDED BY	SCALE
DWG. N° BH0233A-01-16-Rev01		DWG. N°	REV.
1			1

Filename: