
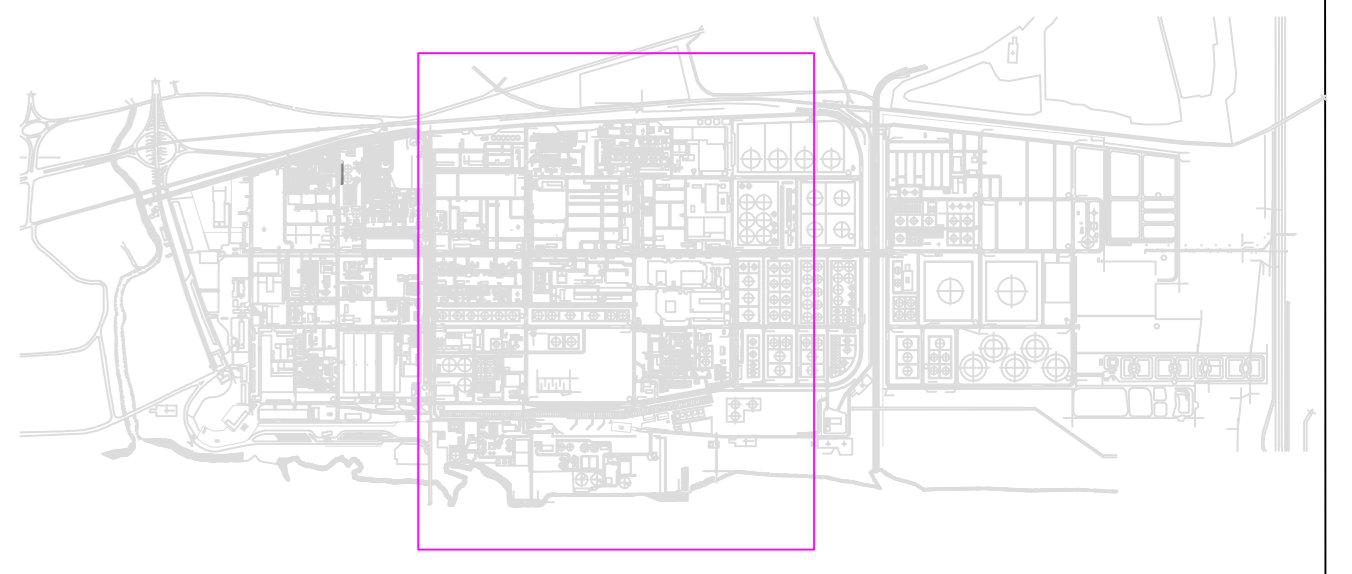
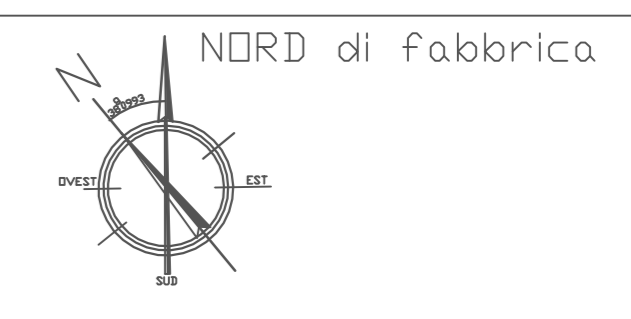


DEPOSITO E VENDITA
S. N°08-GB-1121-A-05123
(scata 1-250)

S.S. SUB OCCIDENTALE SICULA (115)

ATTRAVERSAMENTO
FERROVIARIO
PRDGR, Km 238+707

VASCONI ACCANTONAME
GESSO

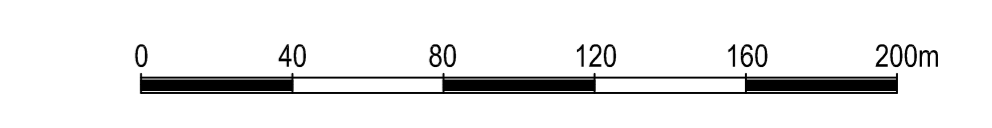

Key Plot Plan

| LETTER | DATE | DESCRIPTION | BY | MZ | APP. |
|--------|----------|-----------------|----|----|------|
| 0 | 11/10/08 | Prima emissione | | RC | MZ |

| REVISIONS | | APPROVED FOR CONSTRUCTION | |
|-----------|-----------|---------------------------|-----------|
| DWG. REV. | DATE | DWG. REV. | DATE |
| SUPPLIER | SIGNATURE | SUPPLIER | SIGNATURE |

| | | | |
|--|--|---------------------------|------------------|
| Raffineria di Gela S.p.A. Stabilimento di Gela (CL) | | APPROVED FOR CONSTRUCTION | |
| Inpianti recupero zolfo, turbogas e produzione idrogeno Planimetria emissioni C9 | | ORDER N° | DATE |
| | | SUPPLIER | SIGNATURE |
| | | CONTRACT N° | 1-BH-0339-A |
| | | FRAME N° | |
| | | THIS DWG. SUPERSEDED BY | SCALE |
| | | THIS DWG. SUPERSEDES | |
| | | DWG. N° | BH0339A-0-01-005 |
| | | REV. | 0 |
| | | SHEET | 3 of 4 |

