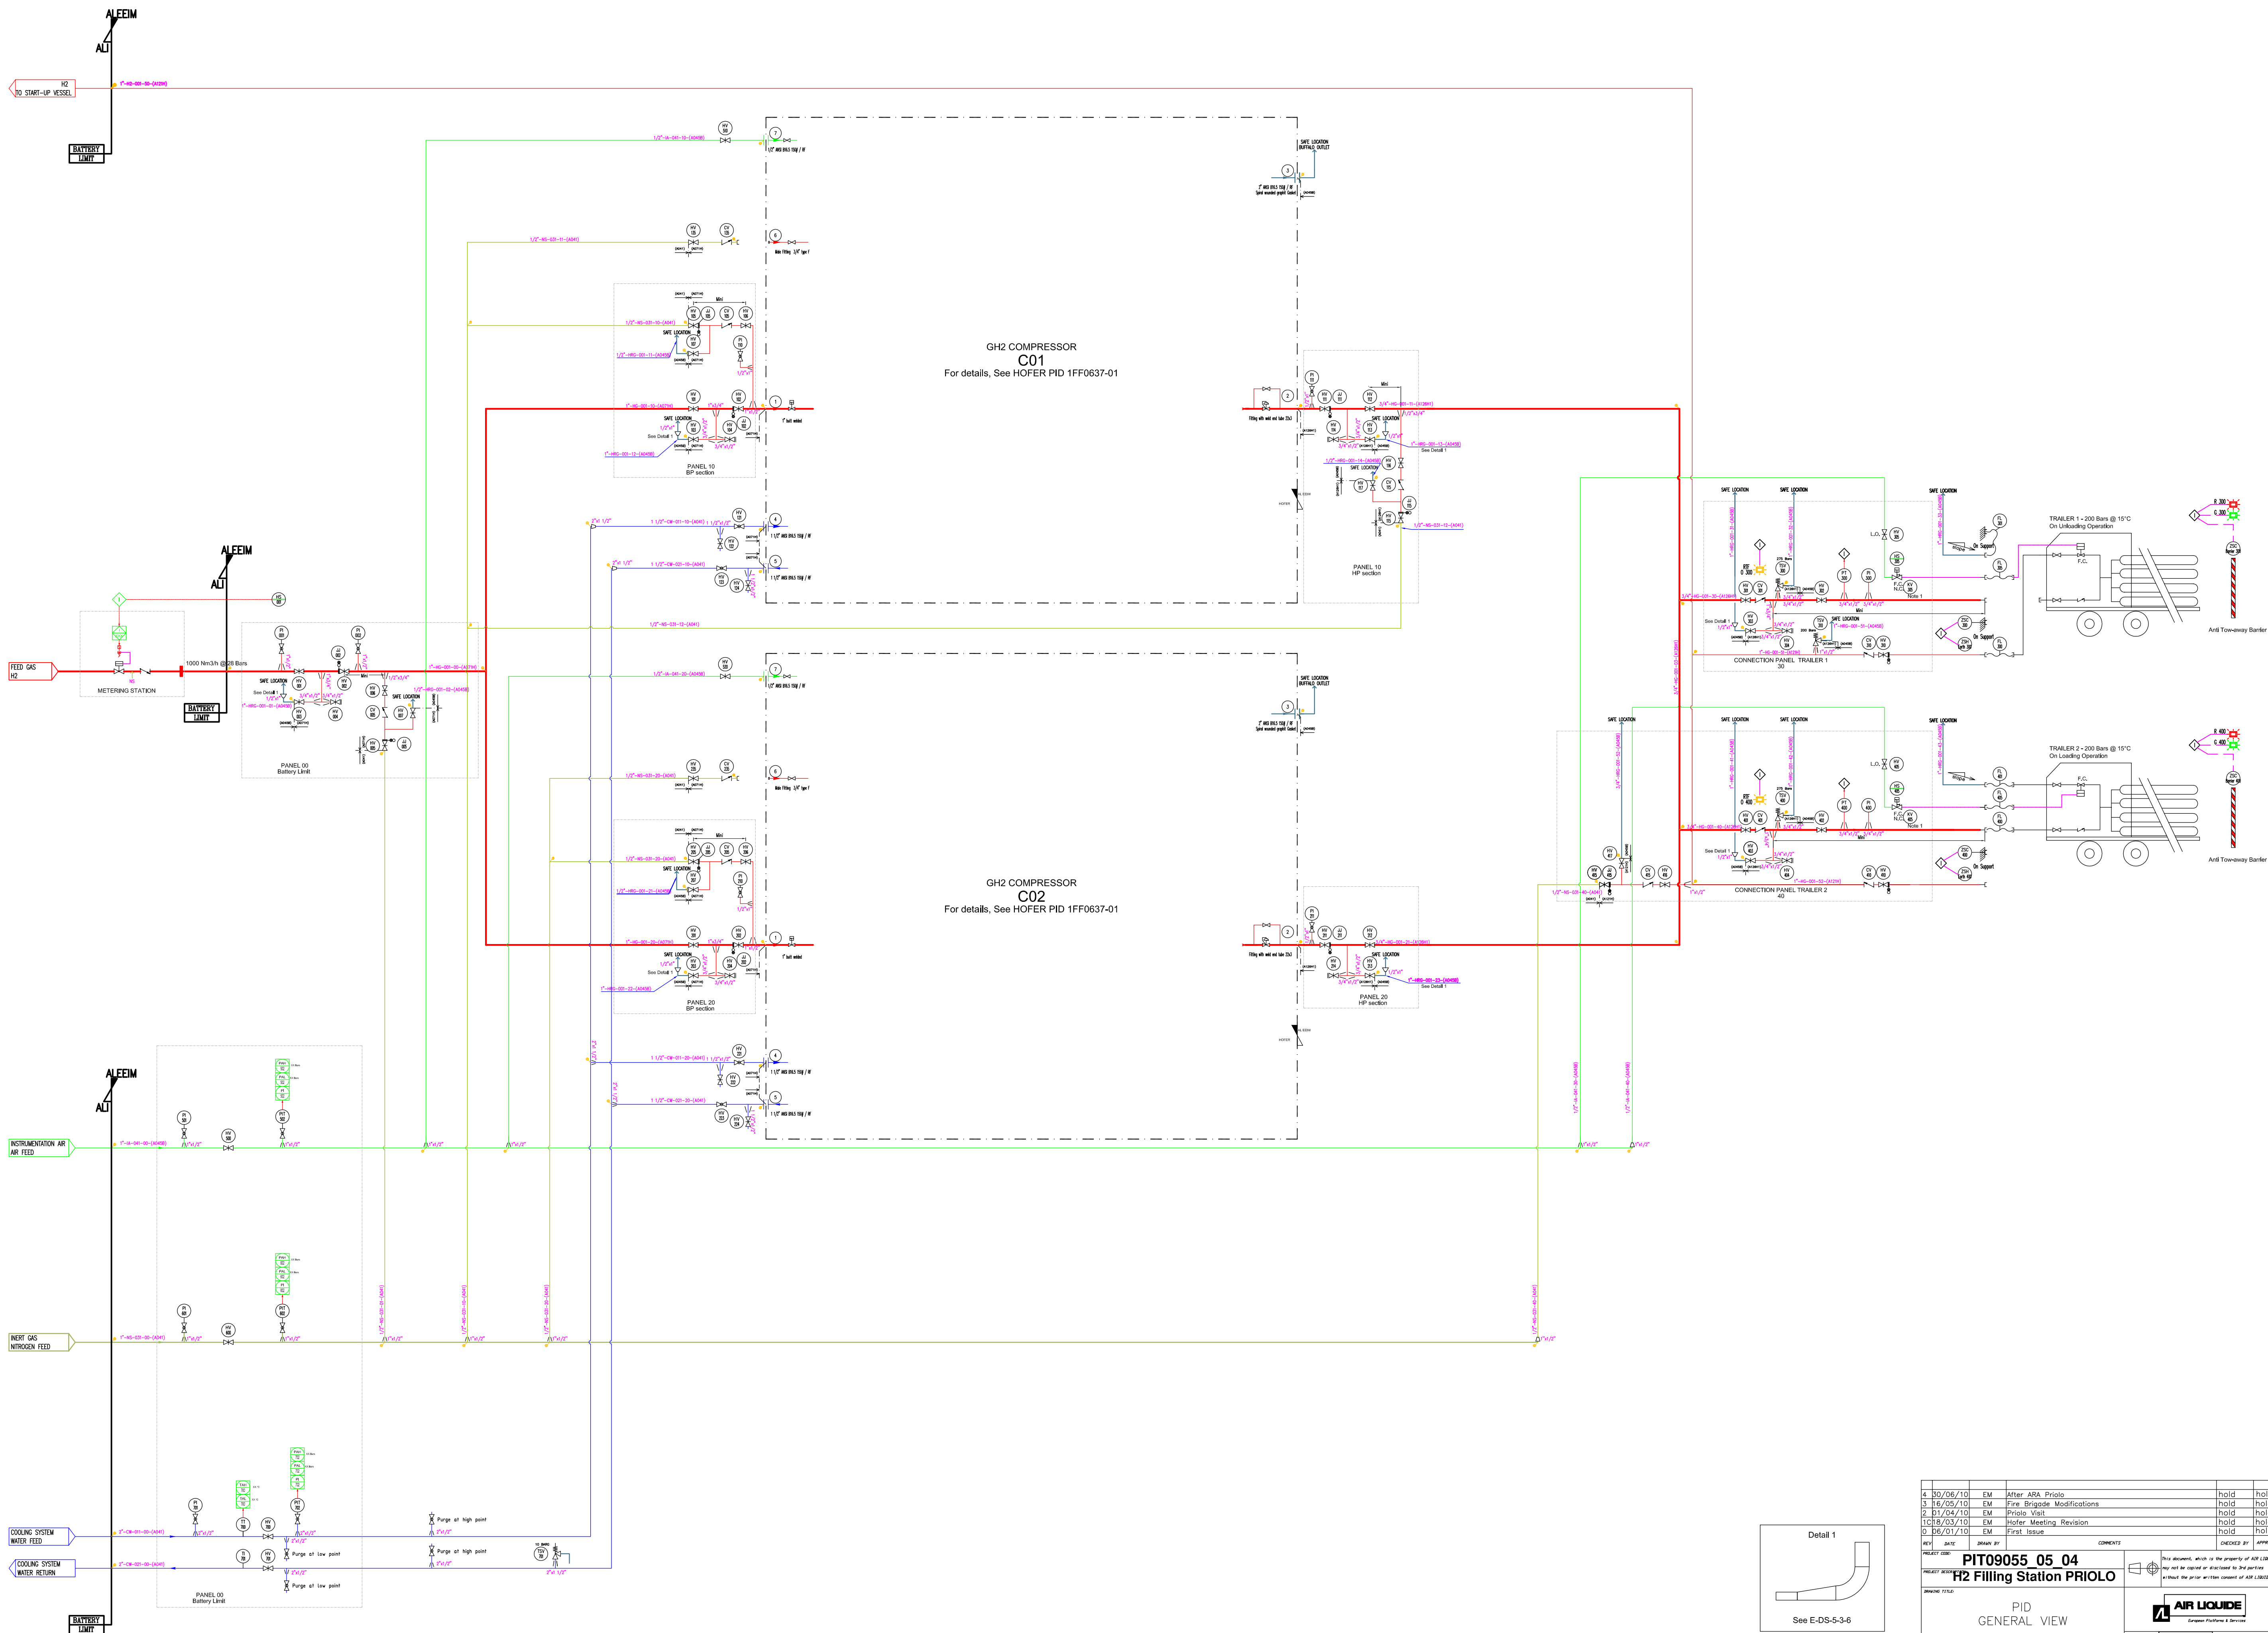


|   |             |    |                            |      |      |
|---|-------------|----|----------------------------|------|------|
| 4 | 30/06/10    | EM | After ARA Priolo           | hold | hold |
| 3 | 16/05/10    | EM | Fire Brigade Modifications | hold | hold |
| 2 | 07/04/10    | EM | Priolo Visit               | hold | hold |
| 1 | 10/18/03/10 | EM | Hofer Meeting Revision     | hold | hold |
| 0 | 15/01/10    | EM | First Issue                | hold | hold |

|                 |                           |             |              |
|-----------------|---------------------------|-------------|--------------|
| PROJECT CODE:   | PIT09055_05_04            | COMMENTS:   | APPROVED BY: |
| PROJECT DESIGN: | H2 Filling Station PRIOLO |             |              |
| DESIGNED BY:    | NA                        | CHECKED BY: | NA           |
| SCALE:          | NA                        | JOB NUMBER: | NA           |
|                 |                           | FWT GROUP:  | NA           |
|                 |                           | AI-014-02   |              |

This document, which is the property of AIR LIQUIDE, may not be copied or distributed to 3rd parties without the prior written consent of AIR LIQUIDE.

**AIR LIQUIDE**  
European Petroleum & Services