


Table with 12 columns and 2 rows, containing technical data for 'LIVELLE' (leveling points) such as elevation, distance, and coordinates.

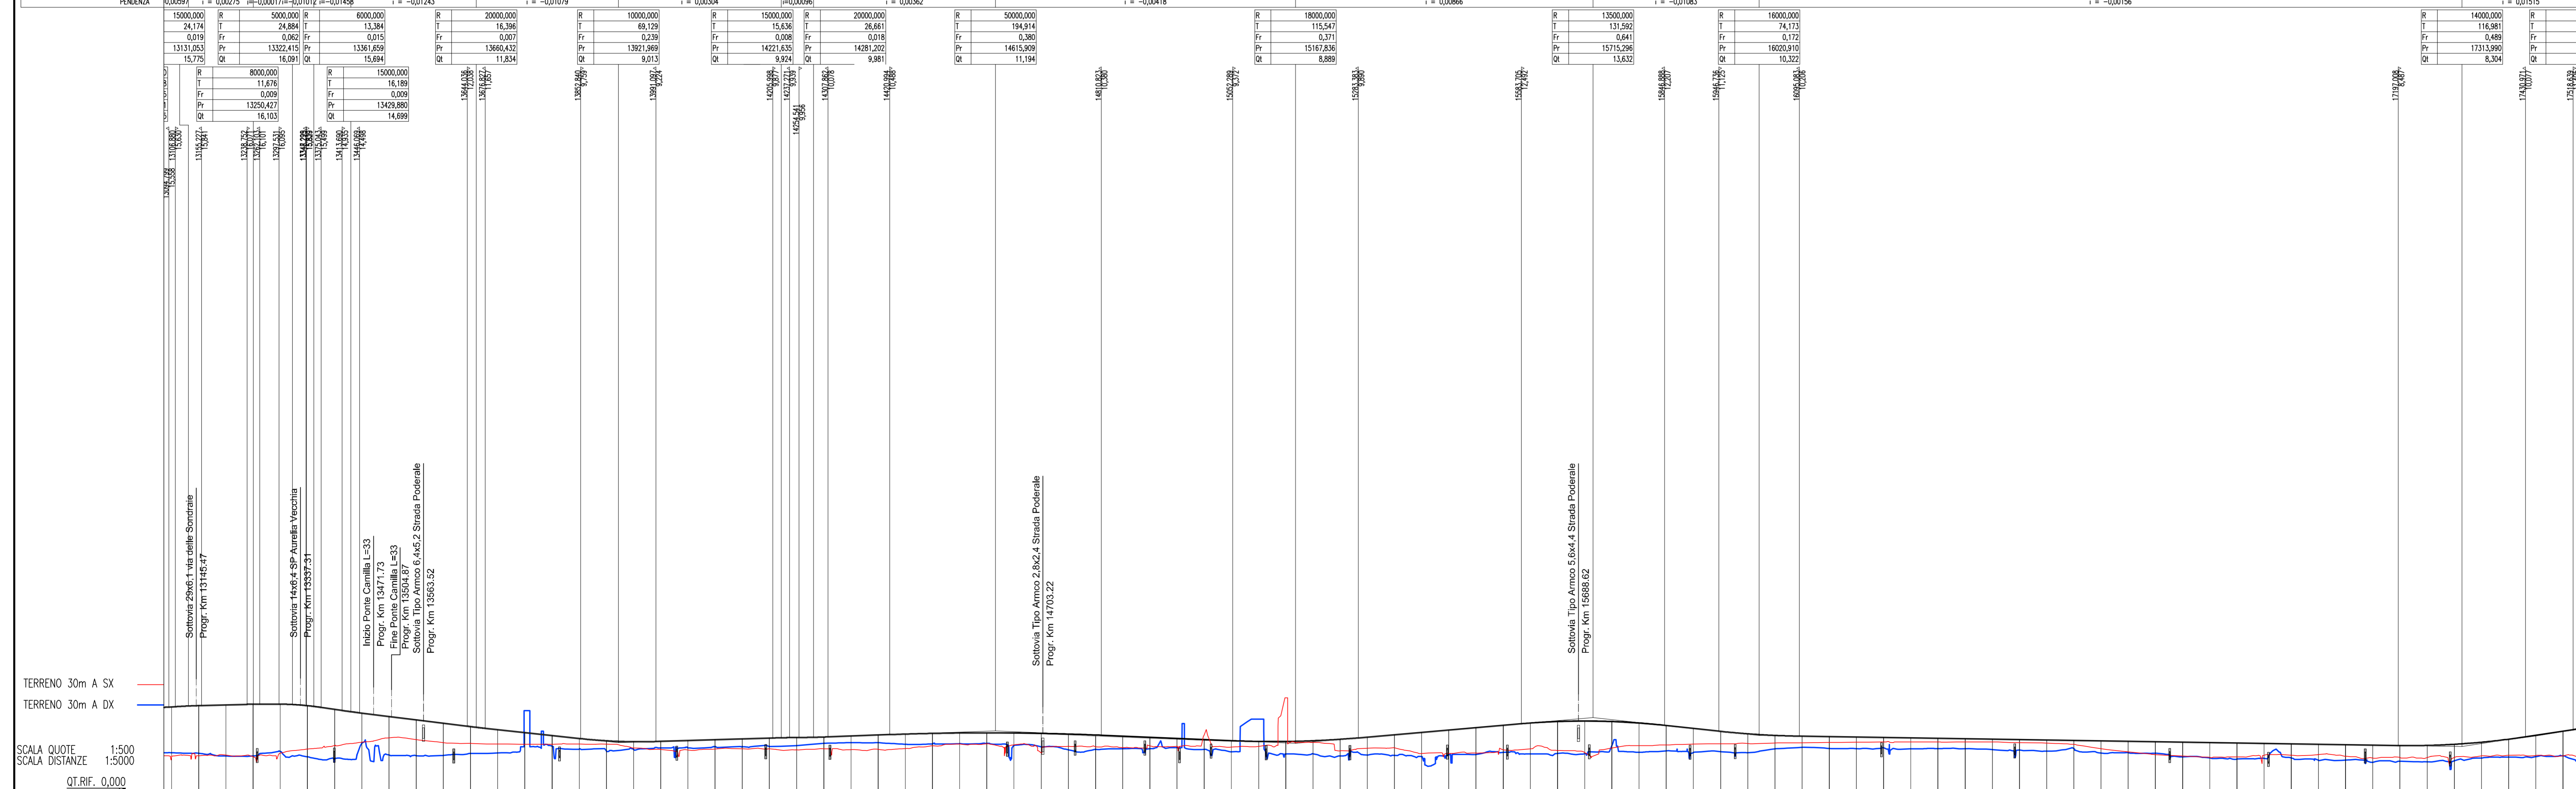

Technical data table with columns for 'QUOTE PROGETTO', 'QUOTE TERRENO', 'ETIMOMETRICHE', 'DIST. PARZIALI', 'PROGRESSIVE', 'ANDAMENTO PLANIMETRICO', and 'SOPRAELEVAZIONI'.

Project information block including 'SAT' logo, company details (Società Autostrada Tirrenica p.A.), project title (AUTOSTRADA (A12) : ROSIGNANO - CIVITAVECCHIA LOTTO 2), and technical specifications.