
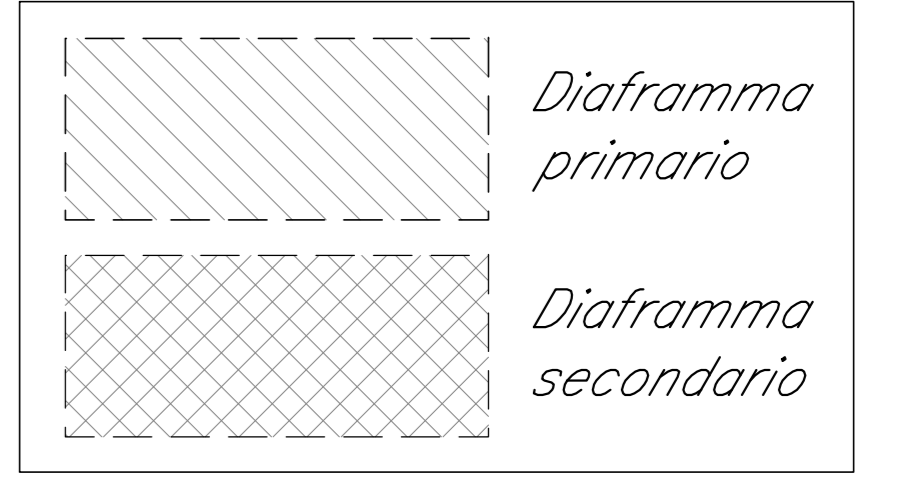
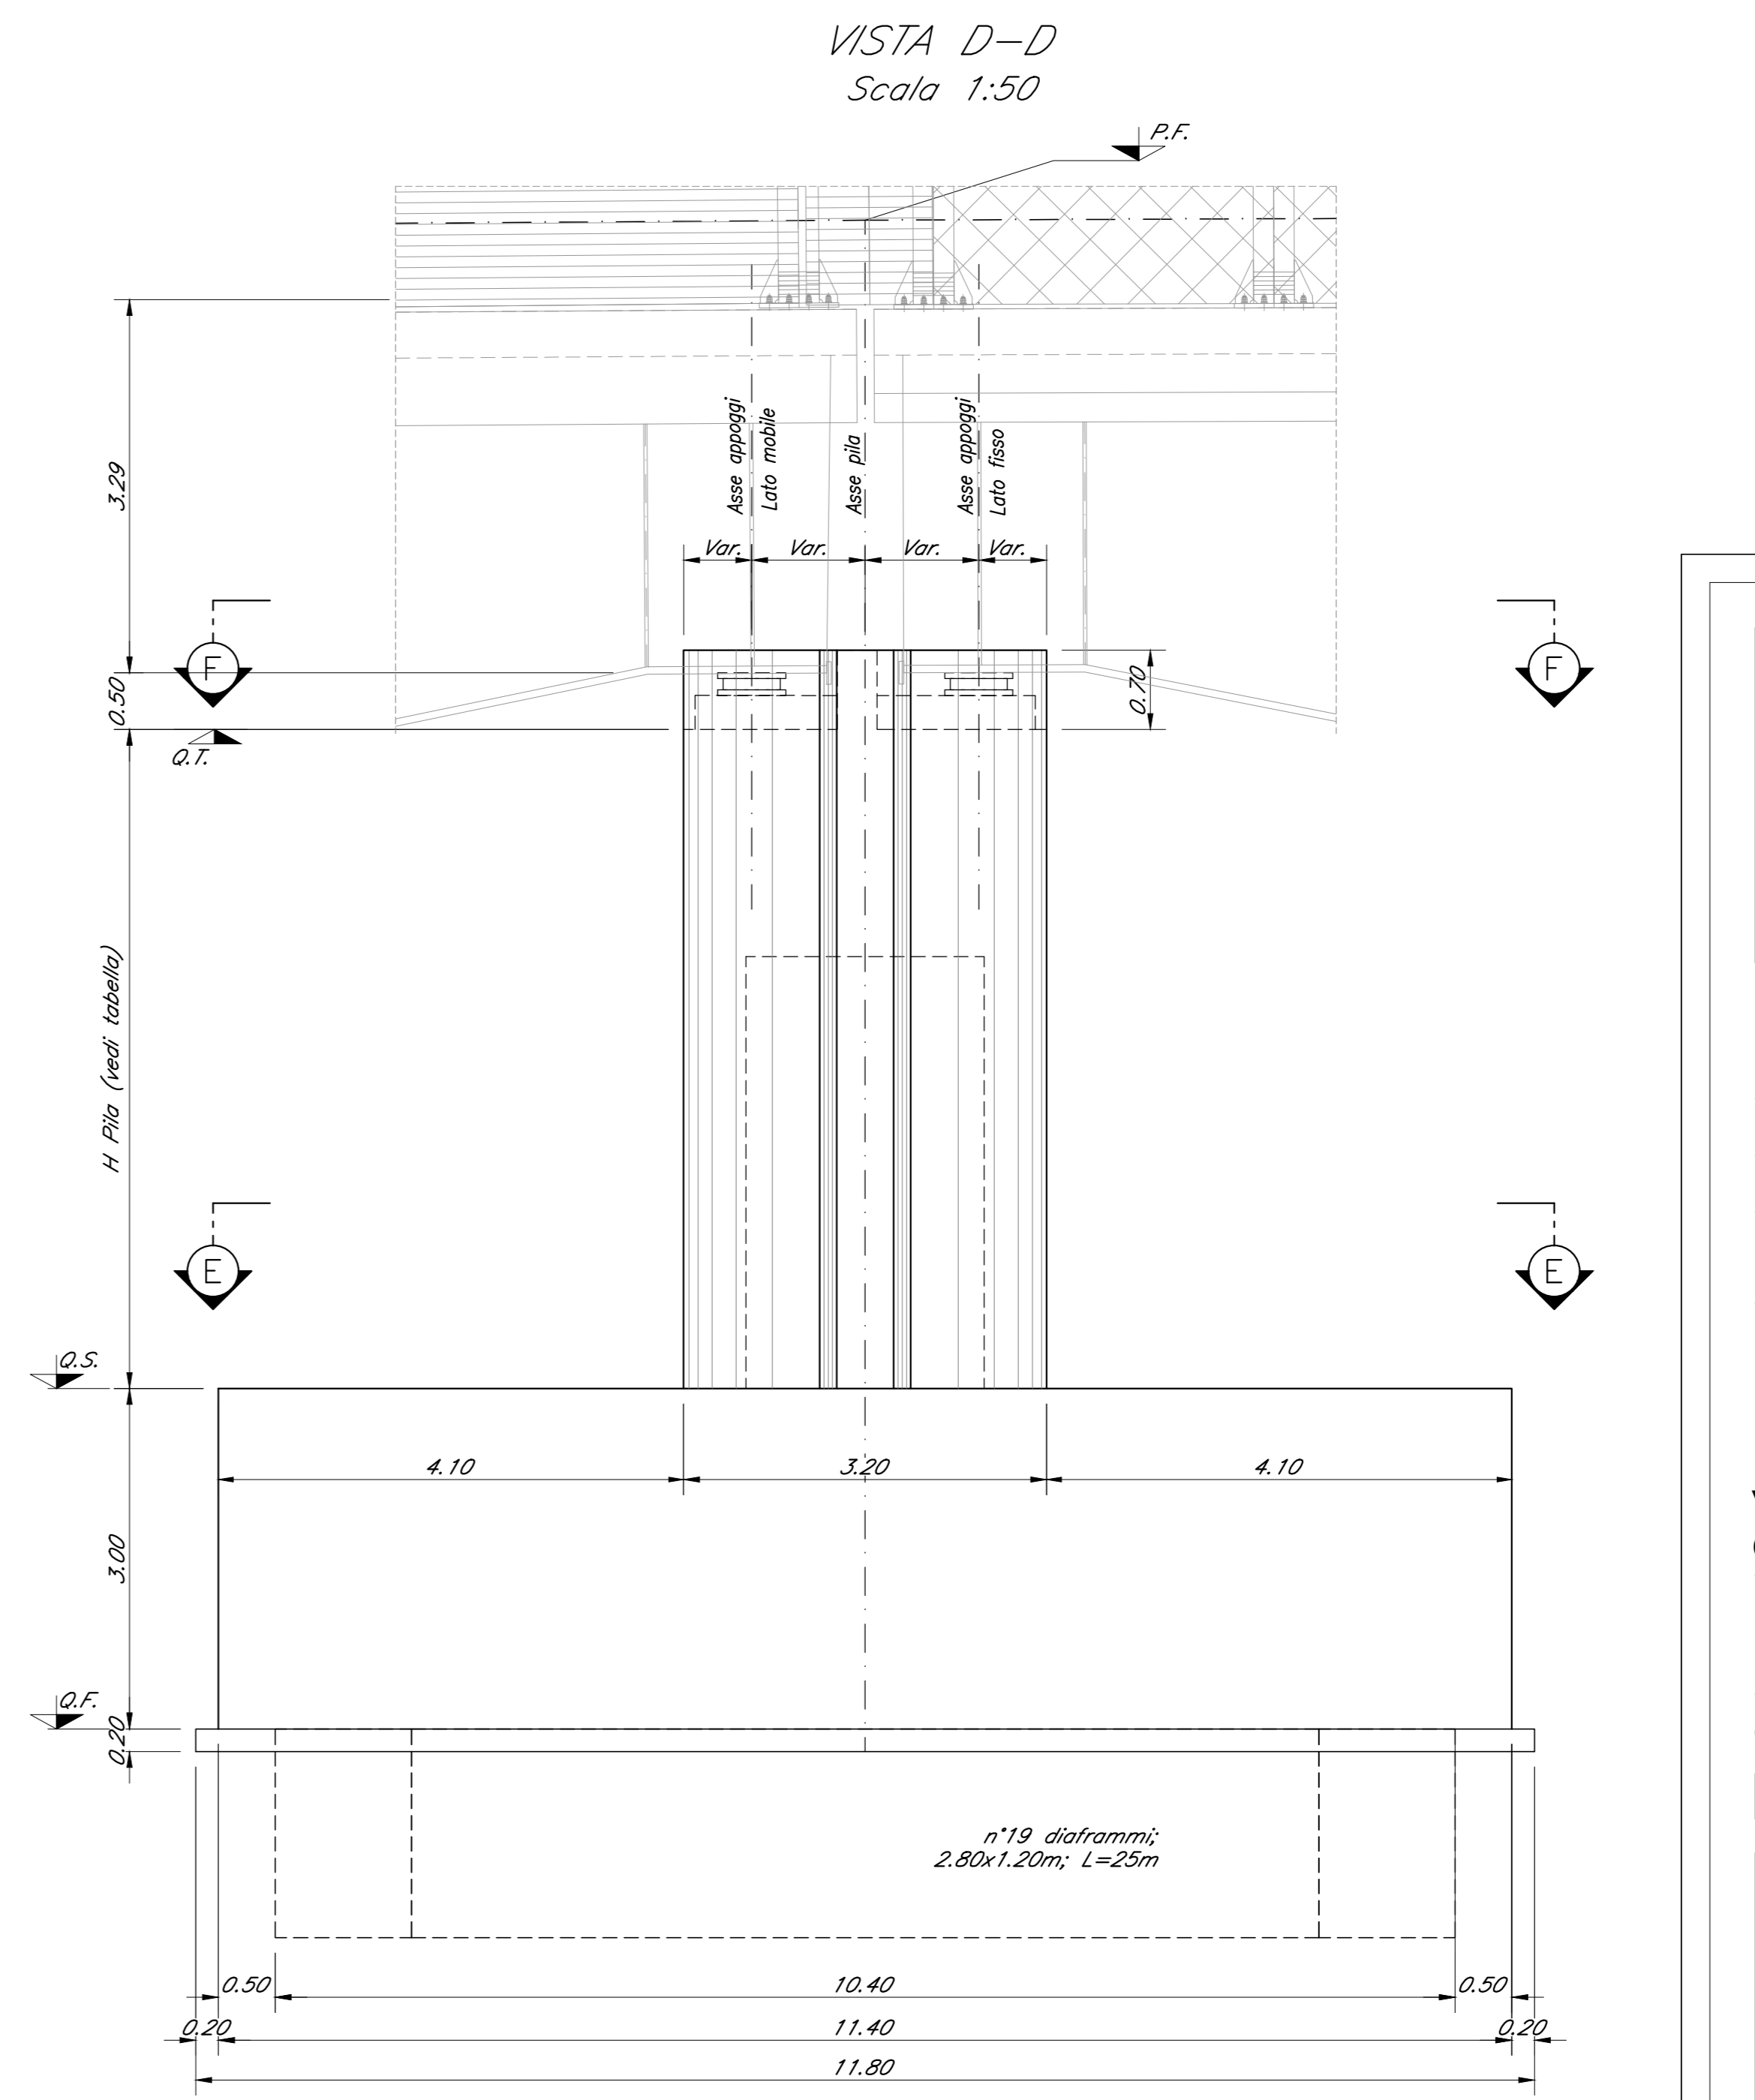
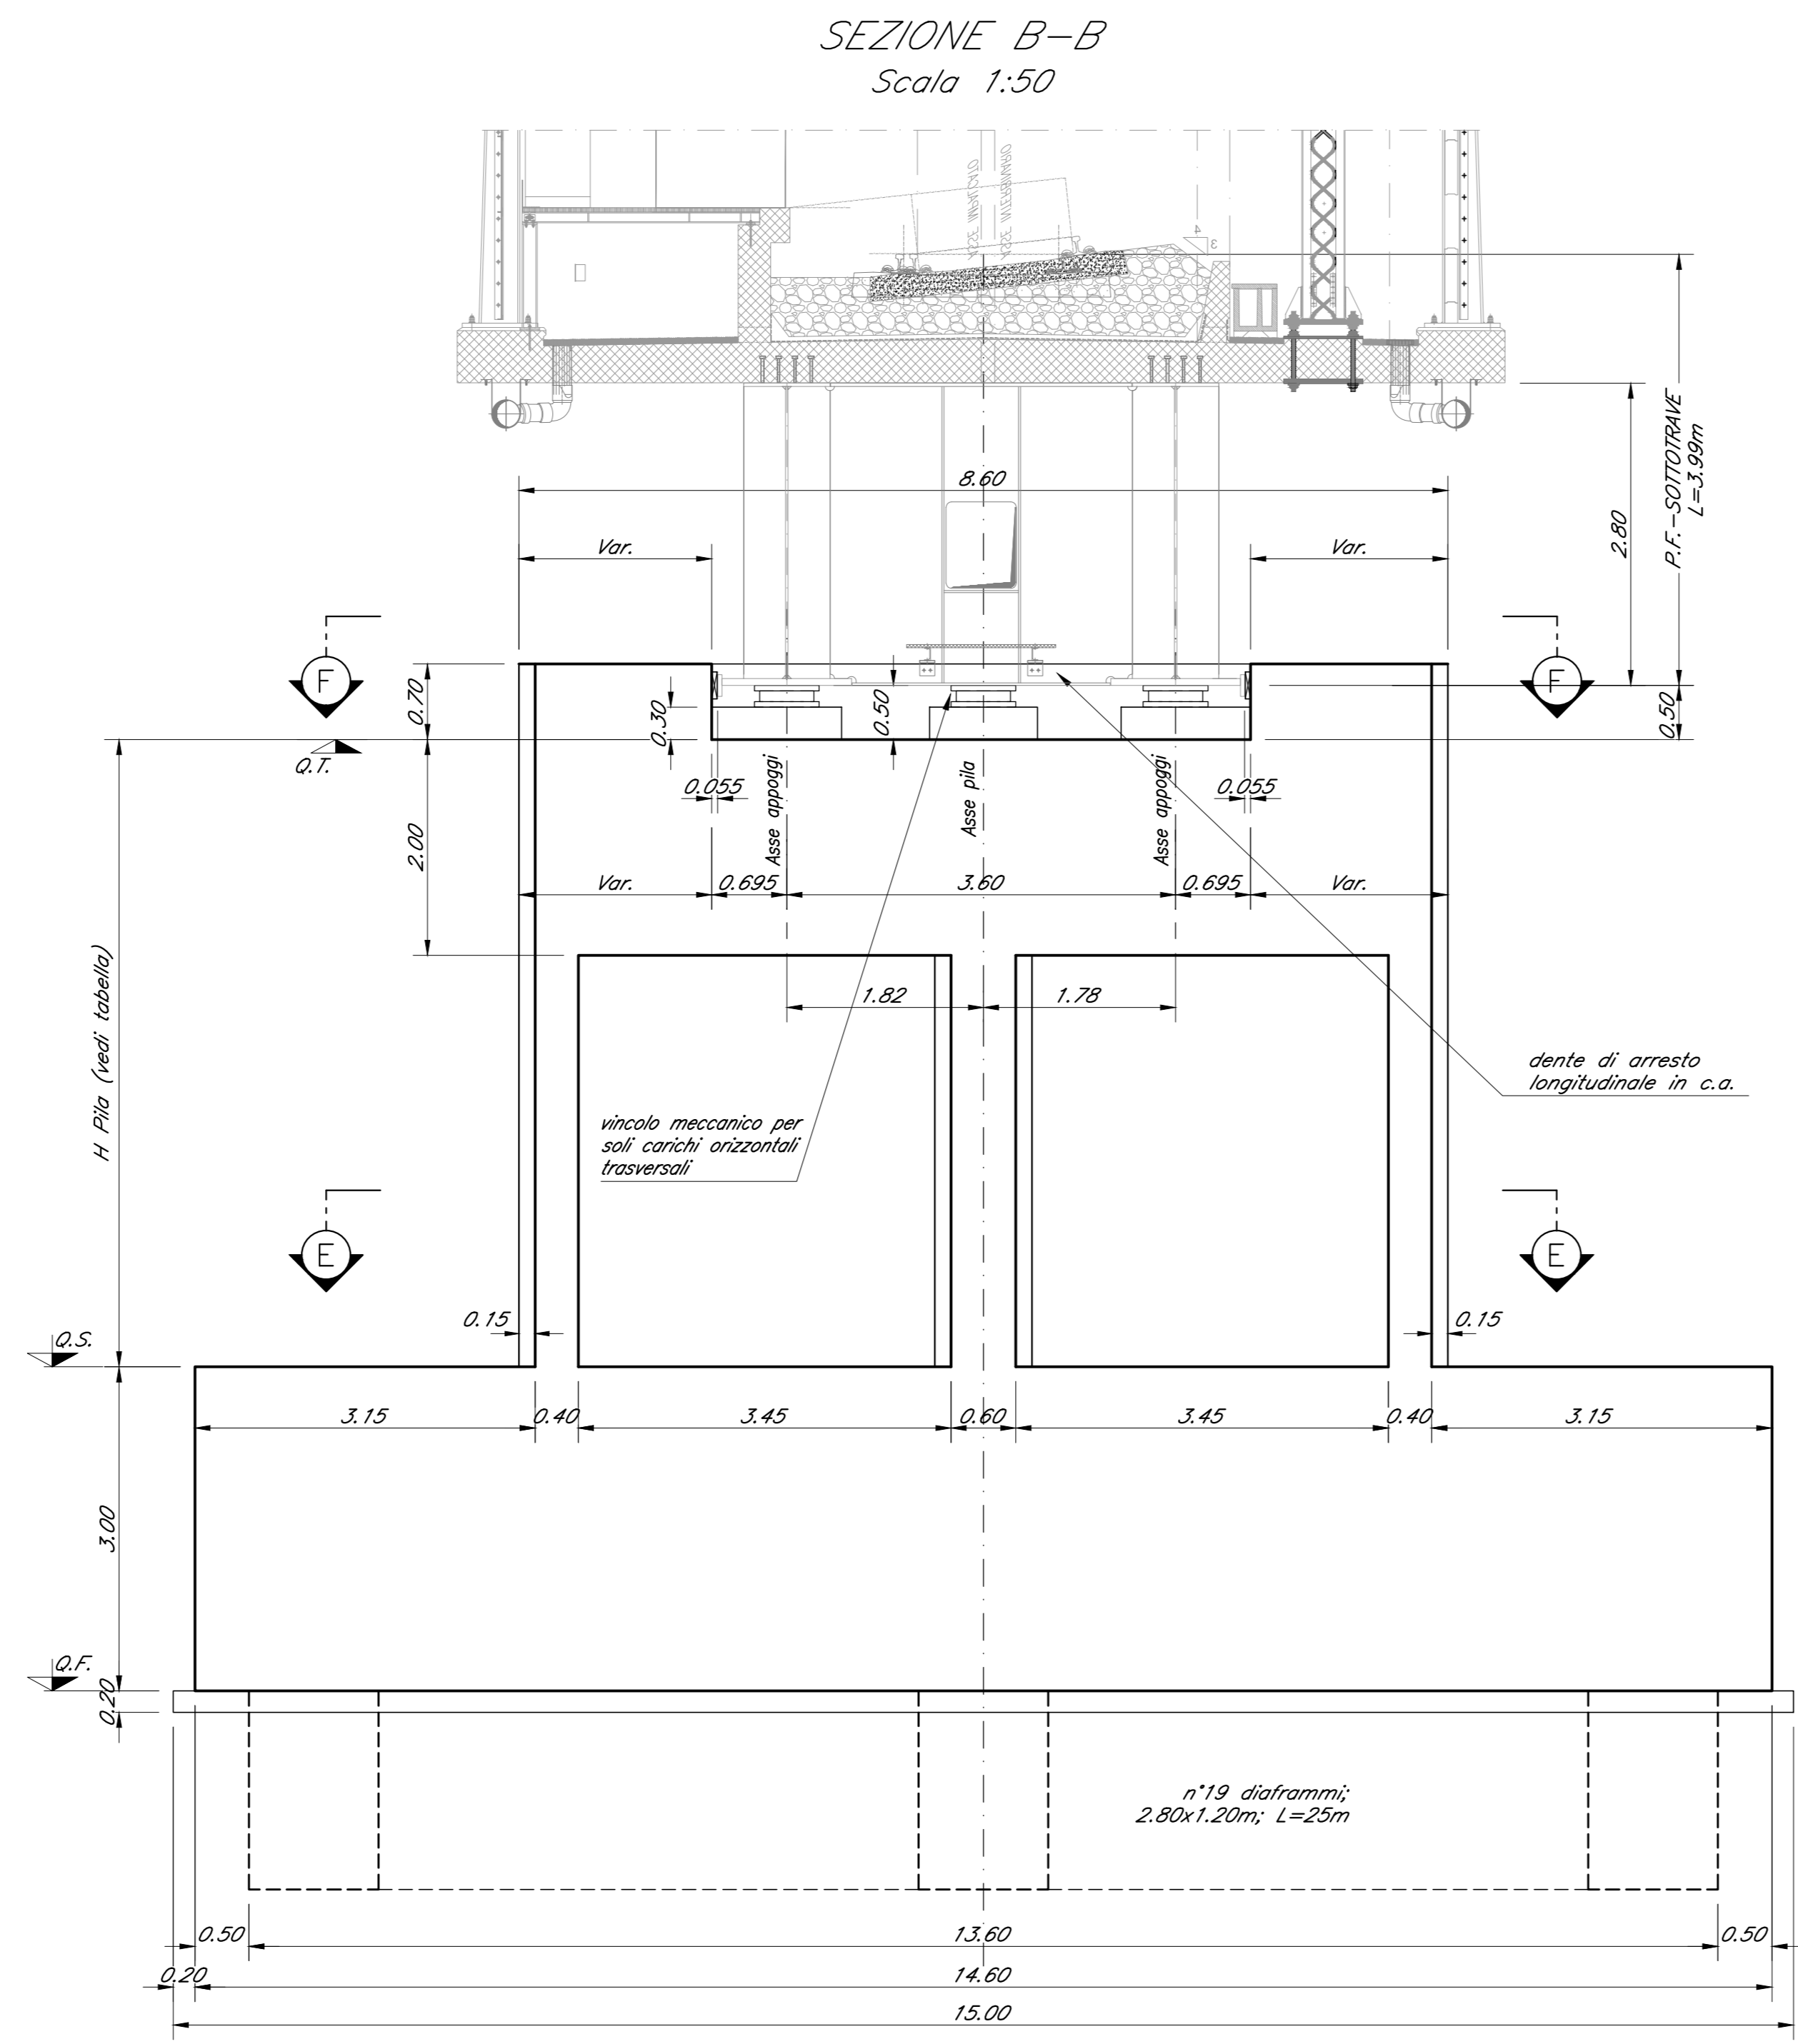


TABELLA PILE (m)

Pila	P.F.	Q.T.	Q.S	Q.F	H Pila	C1	C2	C3	C4	C5	C6	C7	C8	a 1	a 2
P2-p	+38.50	+34.01	+20.50	+17.50	13.51	2.52	2.52	2.48	2.48	1.78	1.82	1.78	1.82	1.12*	1.11*
P2-d	+38.51	+34.02	+20.00	+17.00	14.02	2.51	2.51	2.49	2.49	1.79	1.81	1.79	1.81	1.11*	1.16*

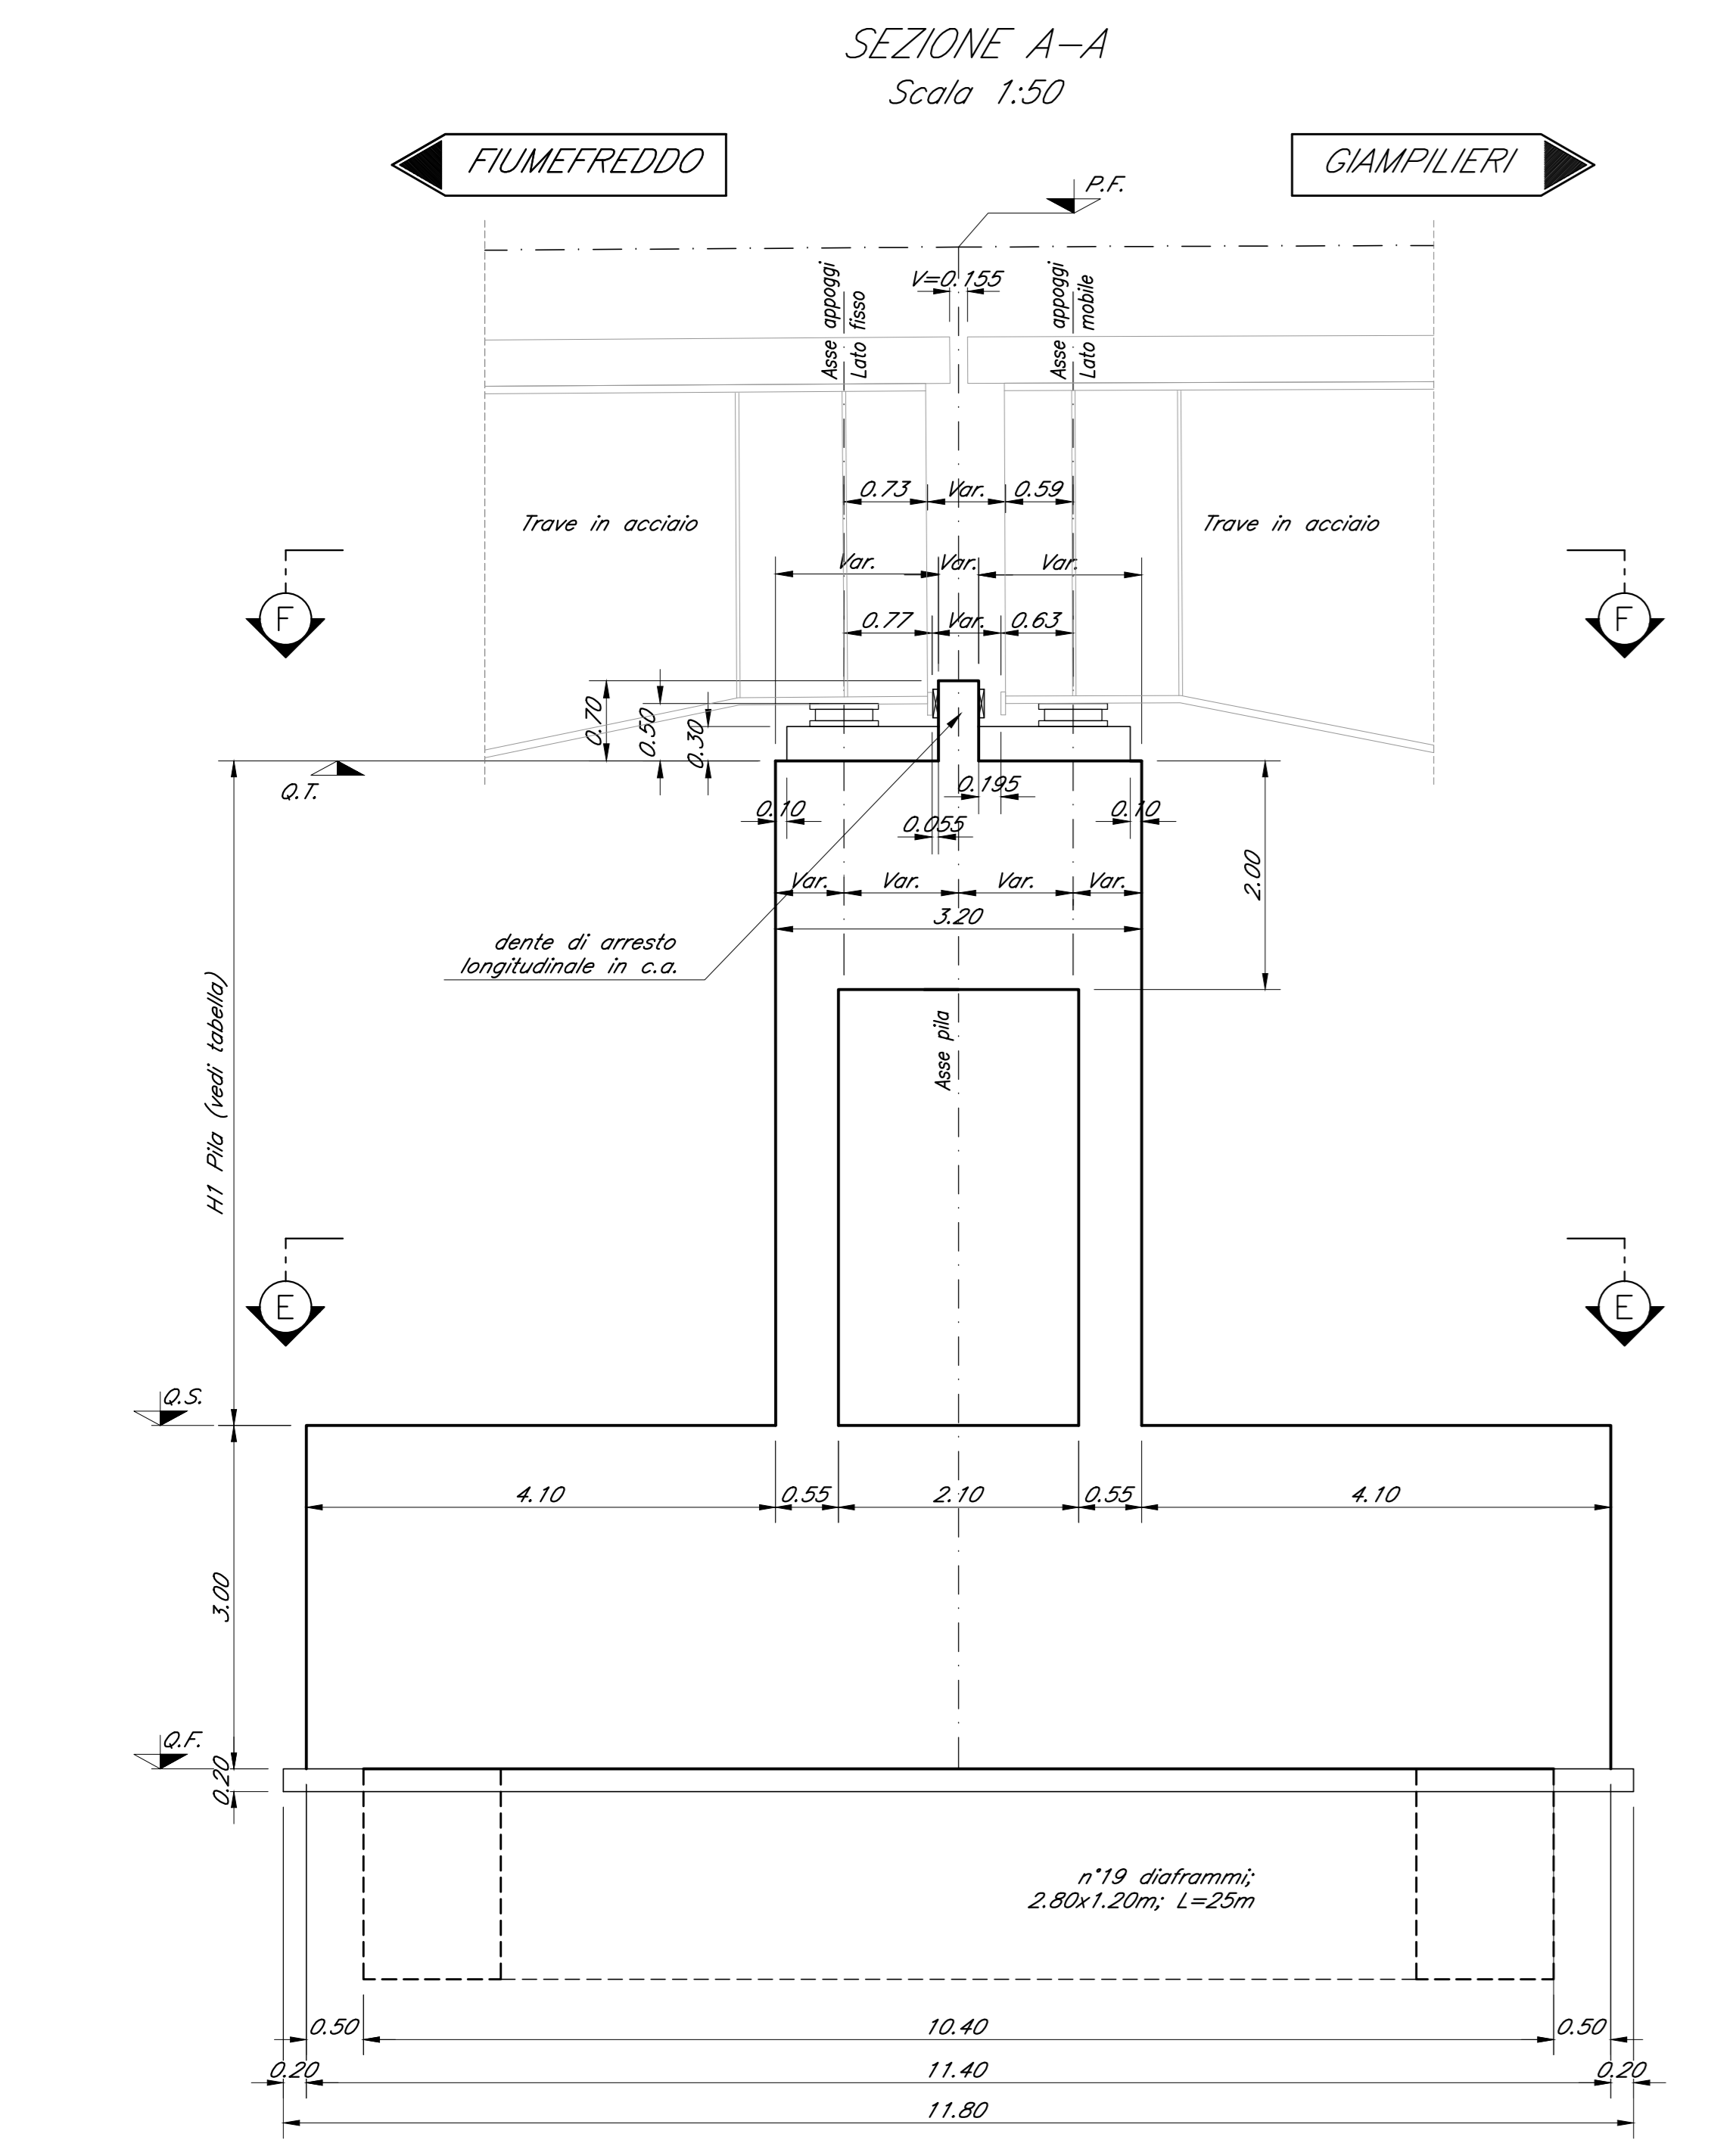

COMMITTENTE:
RFI
GRUPPO FERROVIE DELLO STATO ITALIANE

PROGETTAZIONE:
ITALFERR
GRUPPO FERROVIE DELLO STATO ITALIANE

DIRETTRICE FERROVIARIA MESSINA - CATANIA - PALERMO
U.O. OPERE CIVILI E GESTIONE DELLE VARIANTI

PROGETTO DEFINITIVO

RADDOPPIO DELLA TRATTA GIAMPILIERI - FIUMEFREDDO
Lotto 2: Taormina (e) - Giampilieri (e)

VI03 - VIADOTTO LETOJANNI
Carpenteria Pila P2 binario pari e dispari

SCALA:
1:50

COMMESSA	LOTTO	FASE	ENTE	TIPO DOC.	OPERA/DISCIPLINA	PROGR.	REV.
RS2S	02	D	09	BB	VI0305	003	A

Revis.	Descrizione	Redatto	Data	Verificato	Data	Approvato	Data	Autorizzato	Data
A	Emissione Esecutiva	GP	Stato	Carri. 2018	A.Ferr	Carri. 2018	Carri. 2018		Carri. 2018