















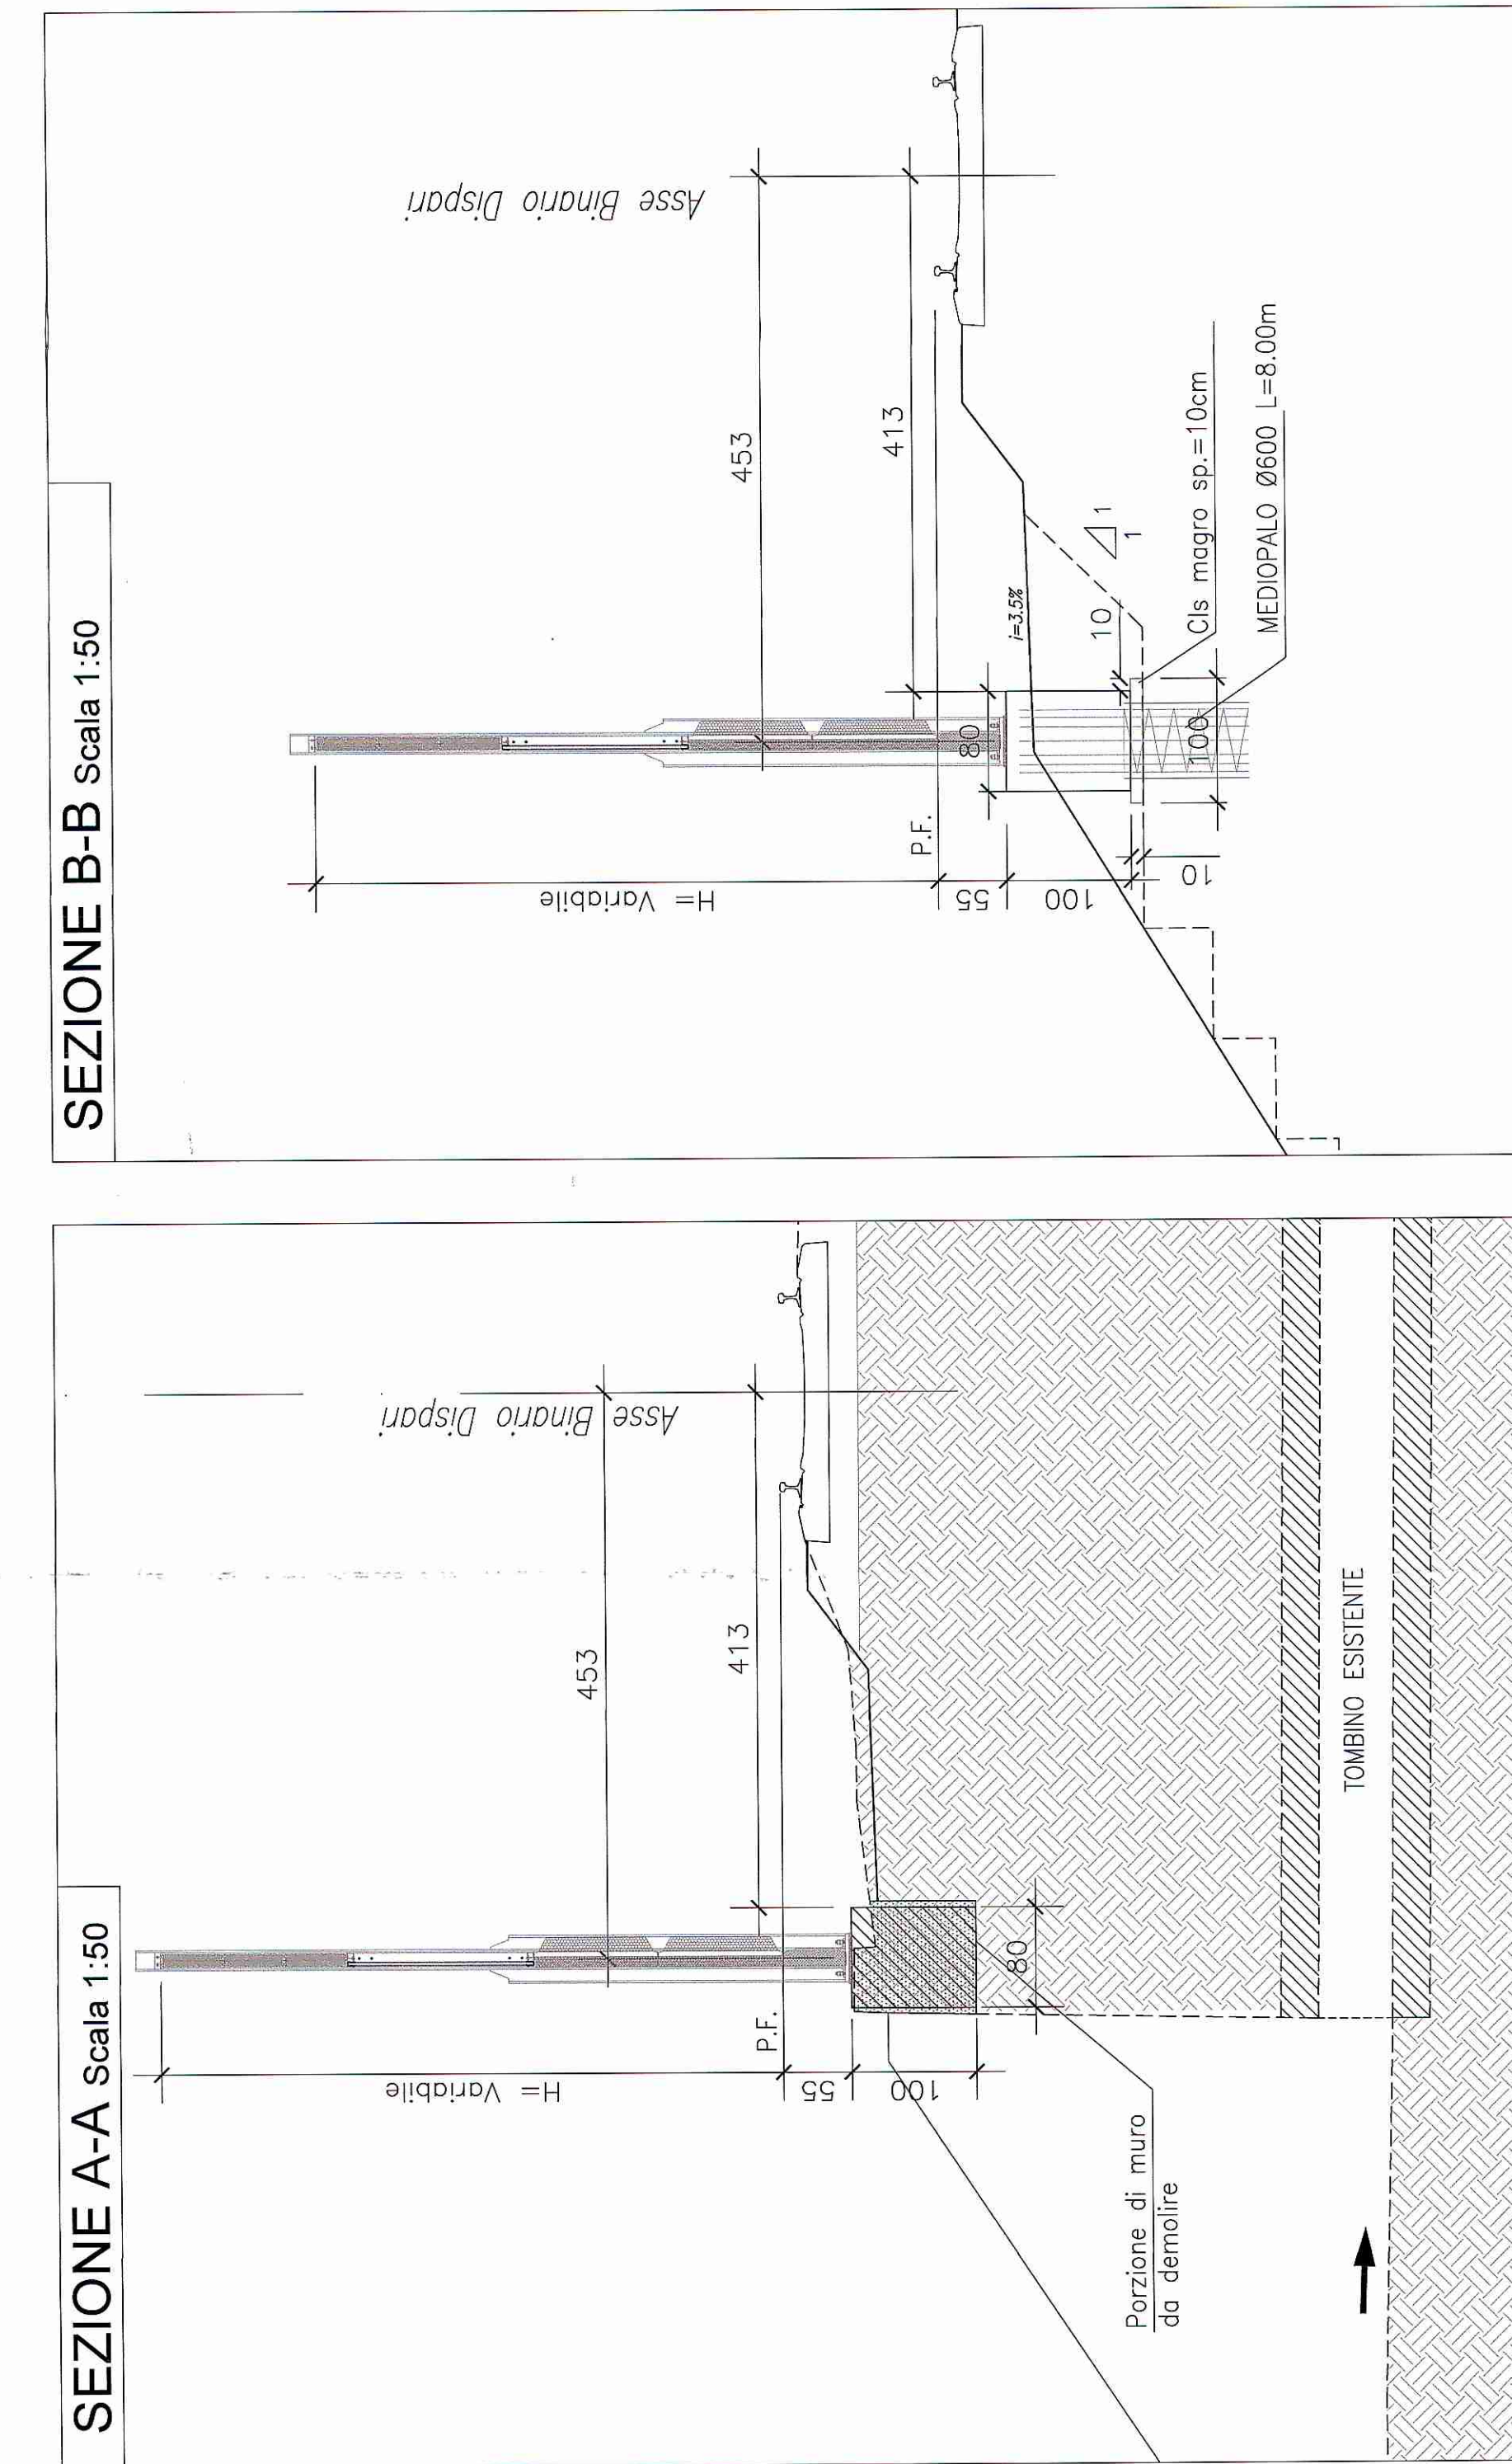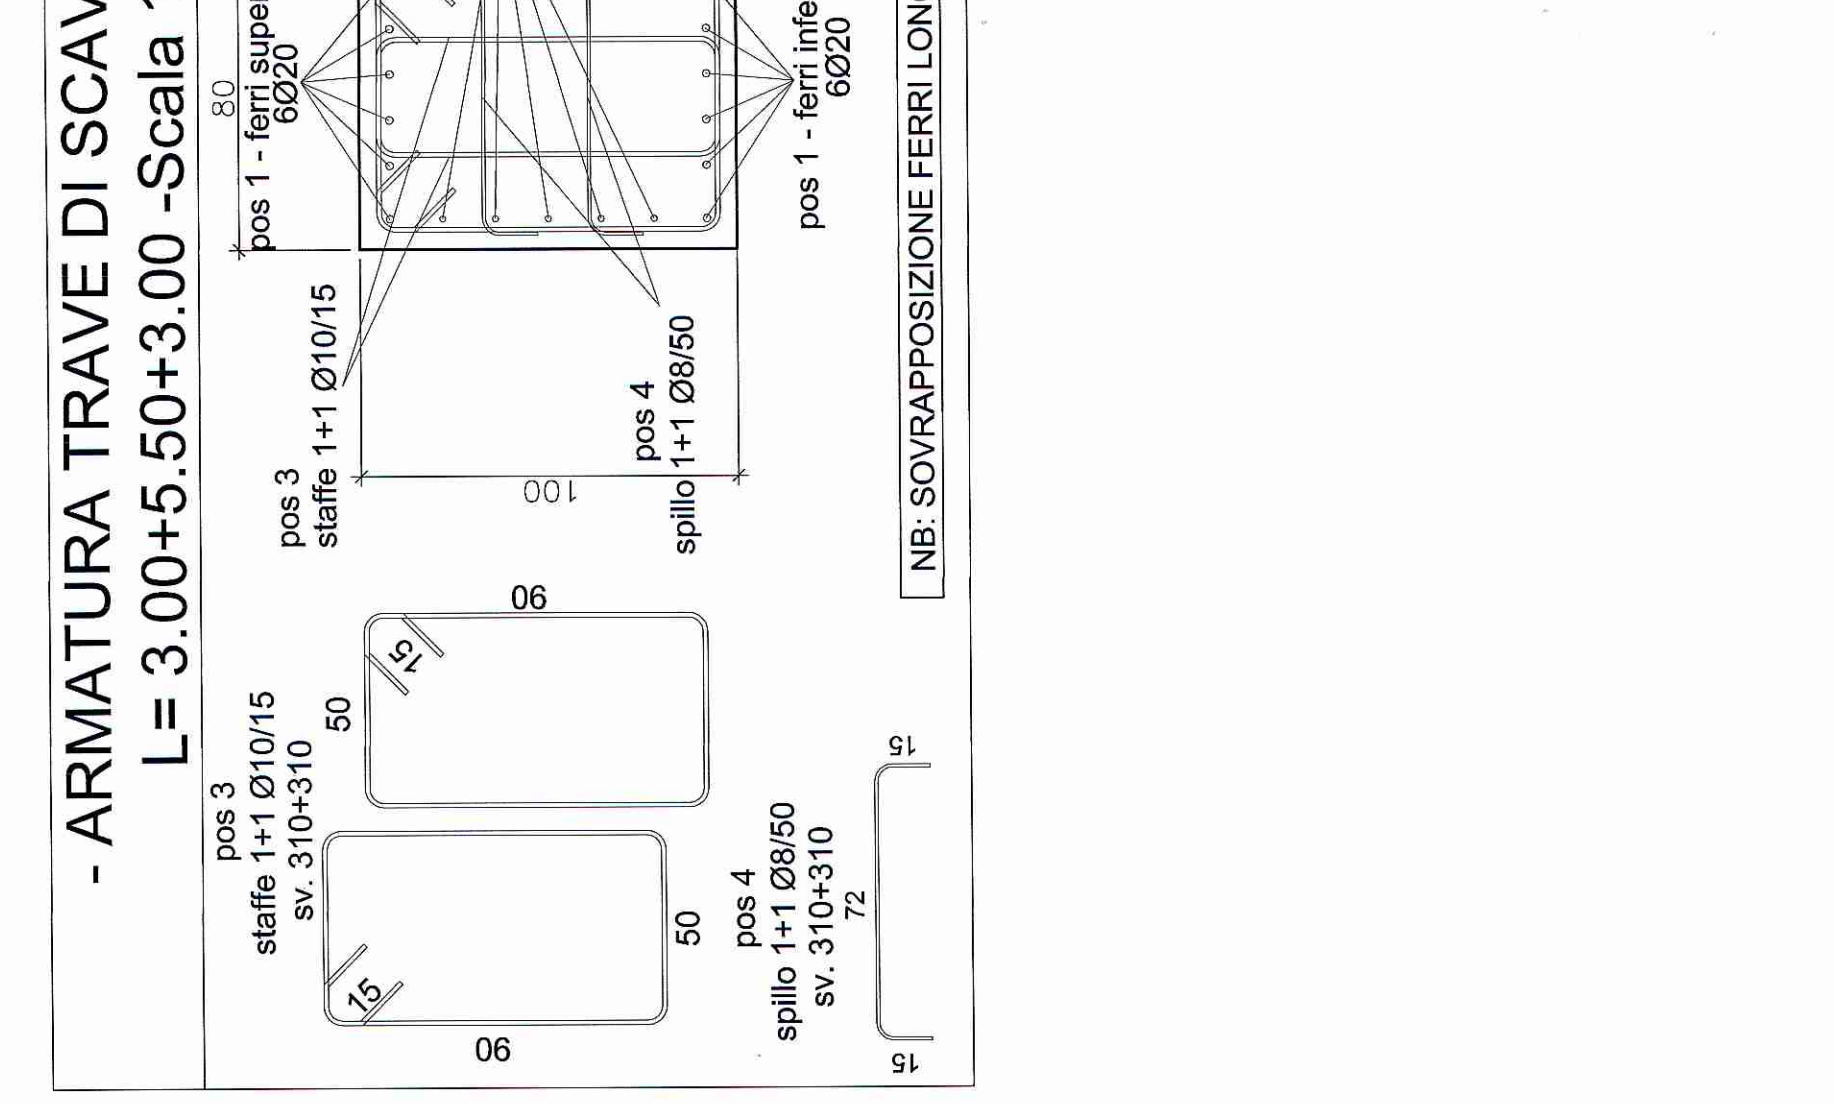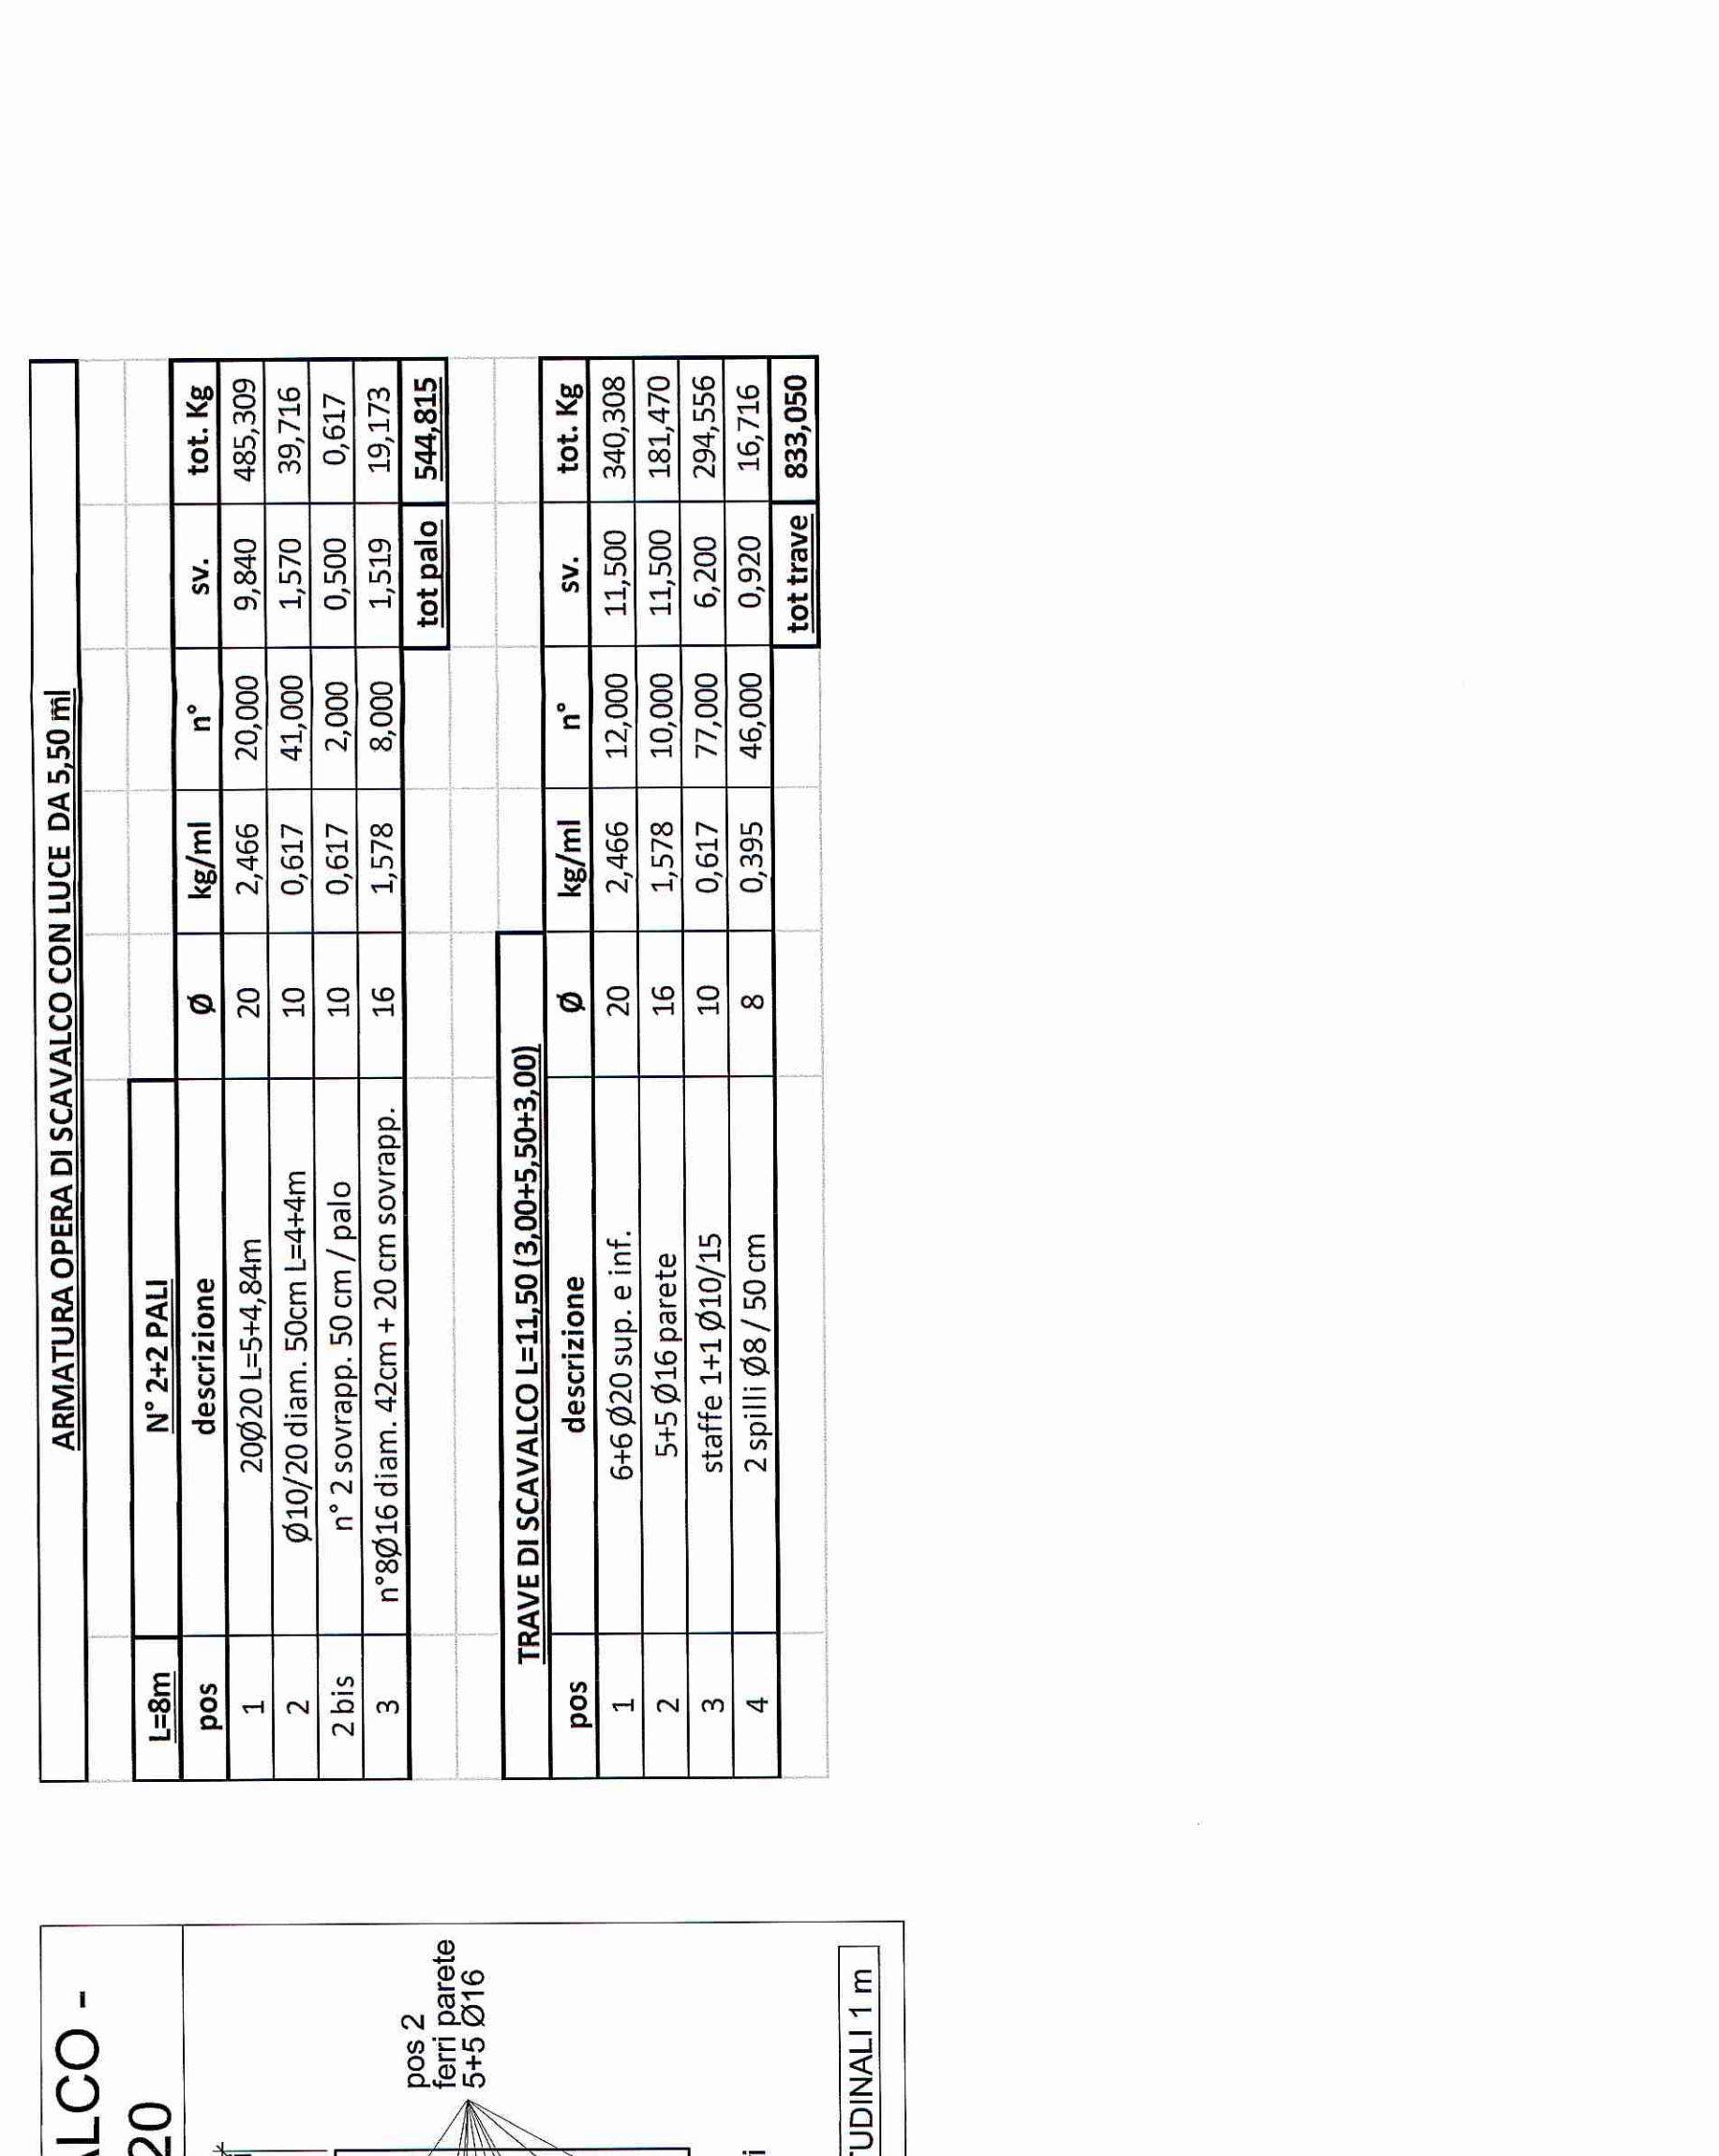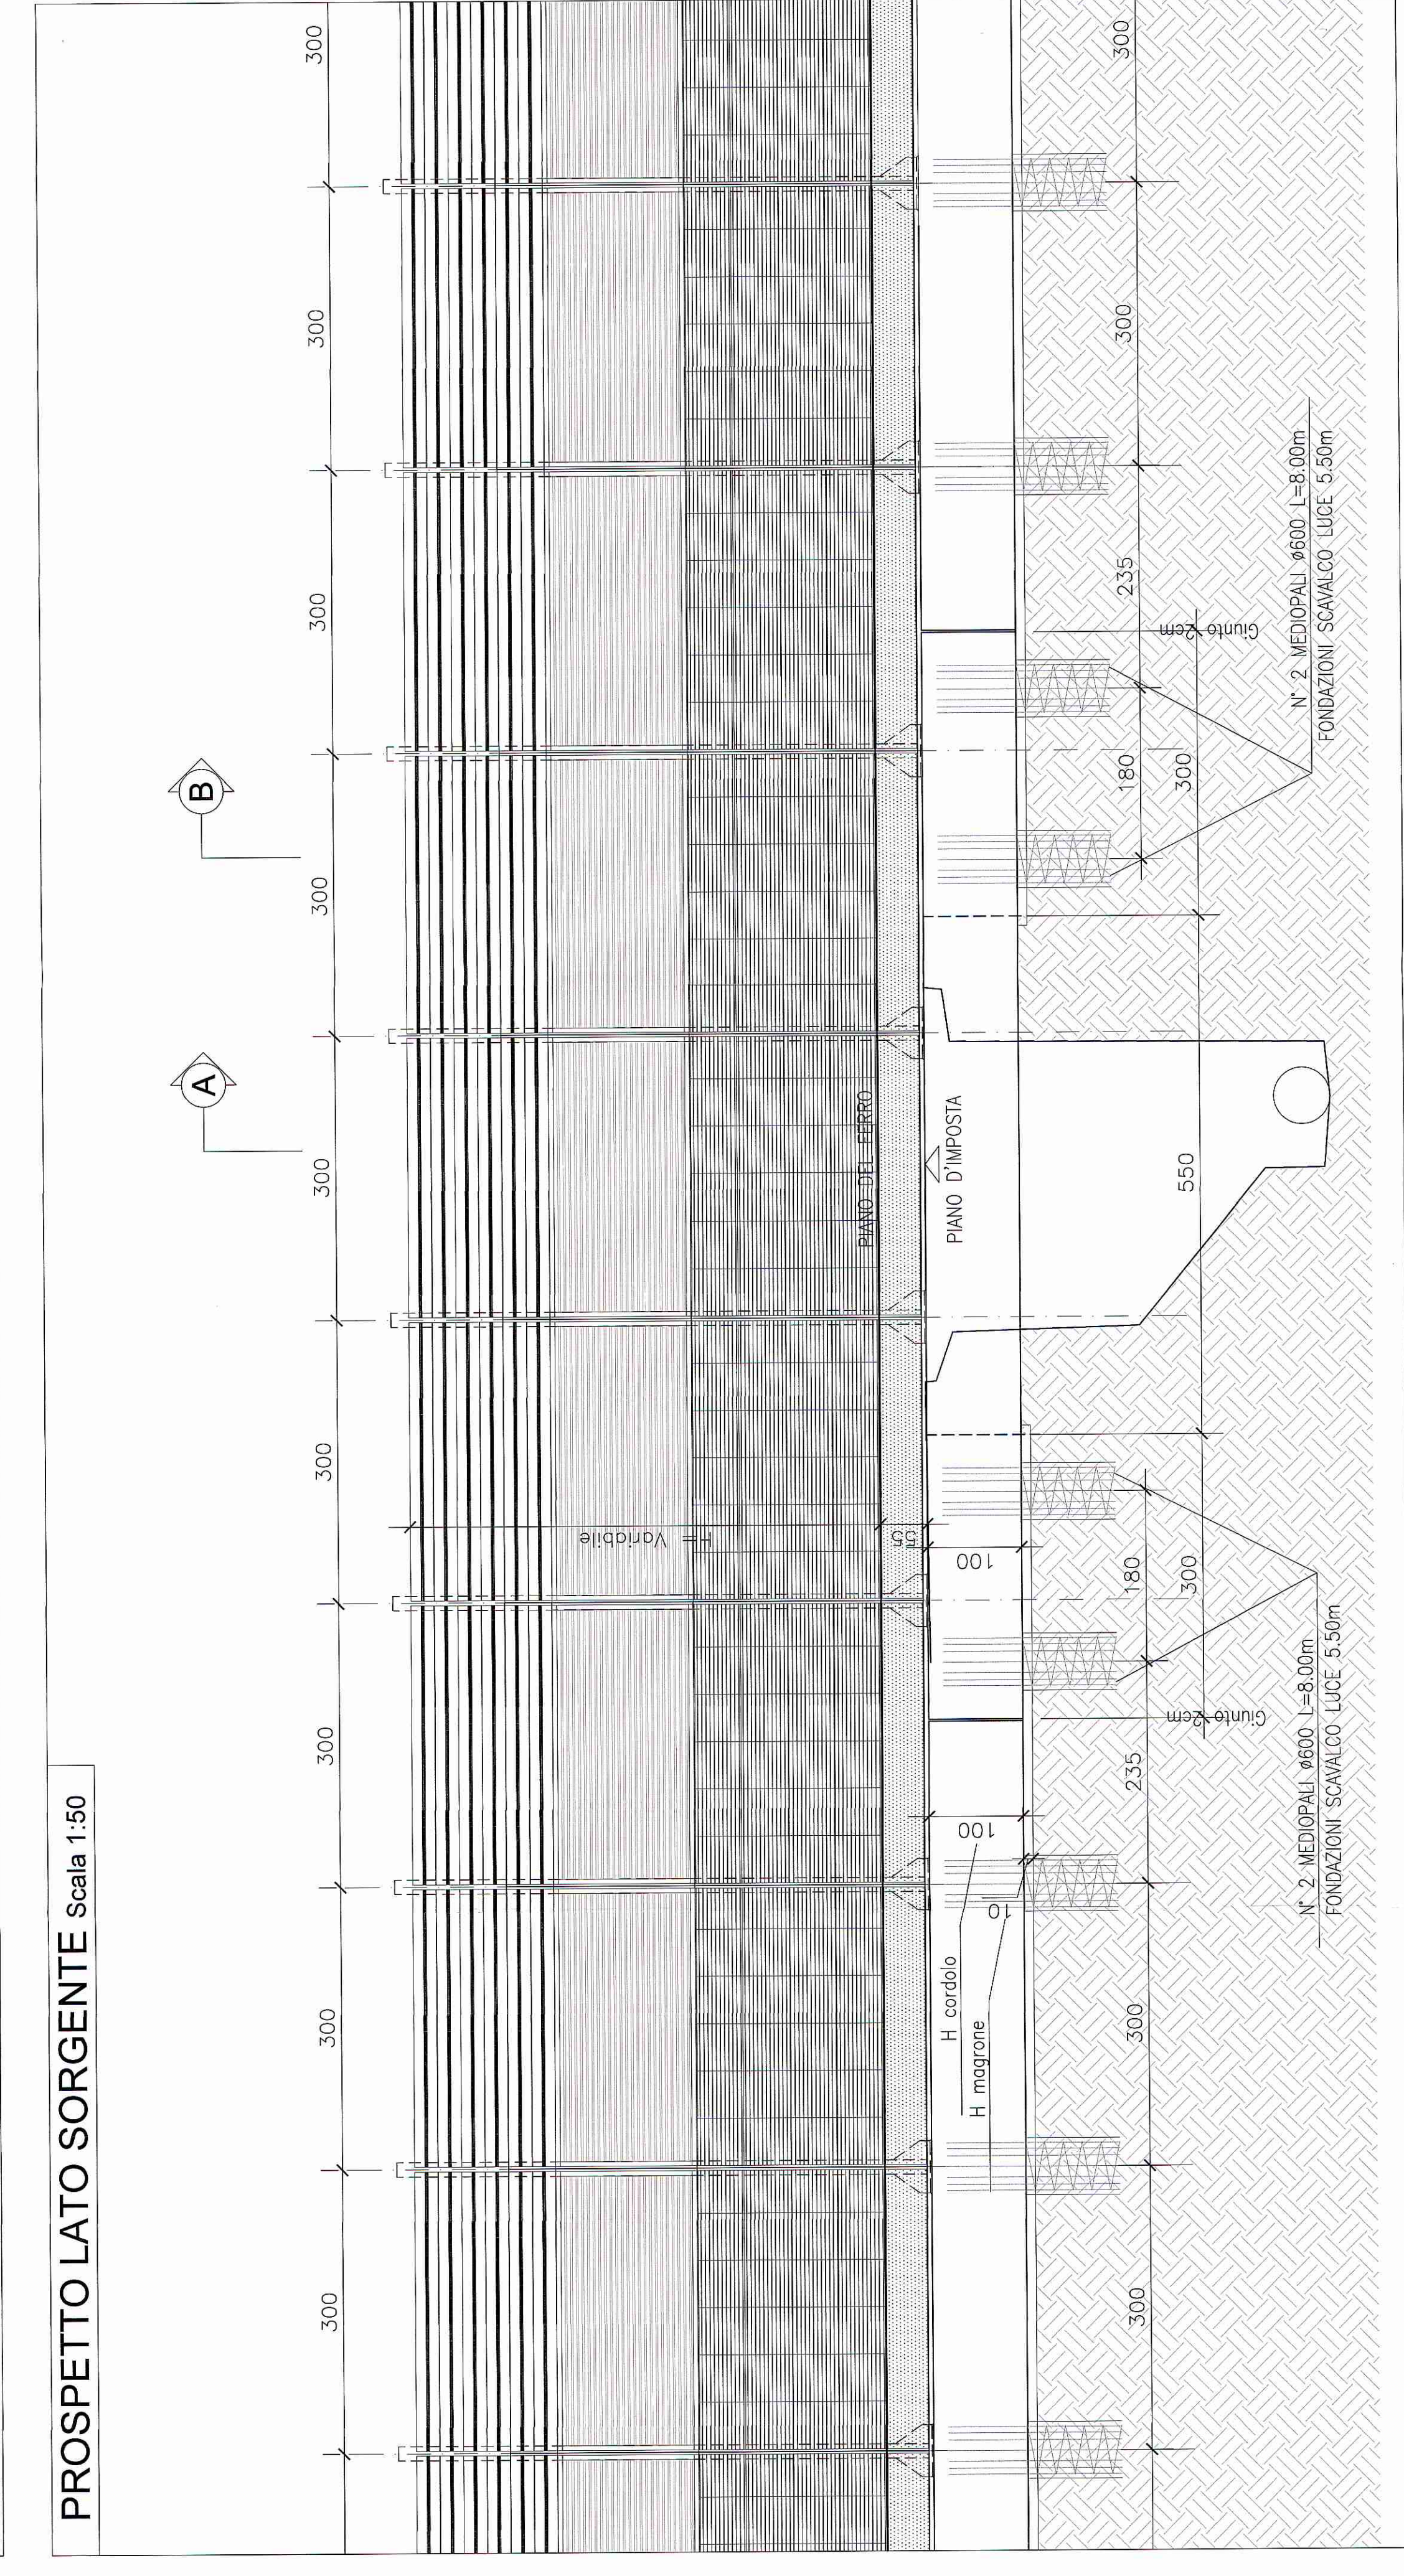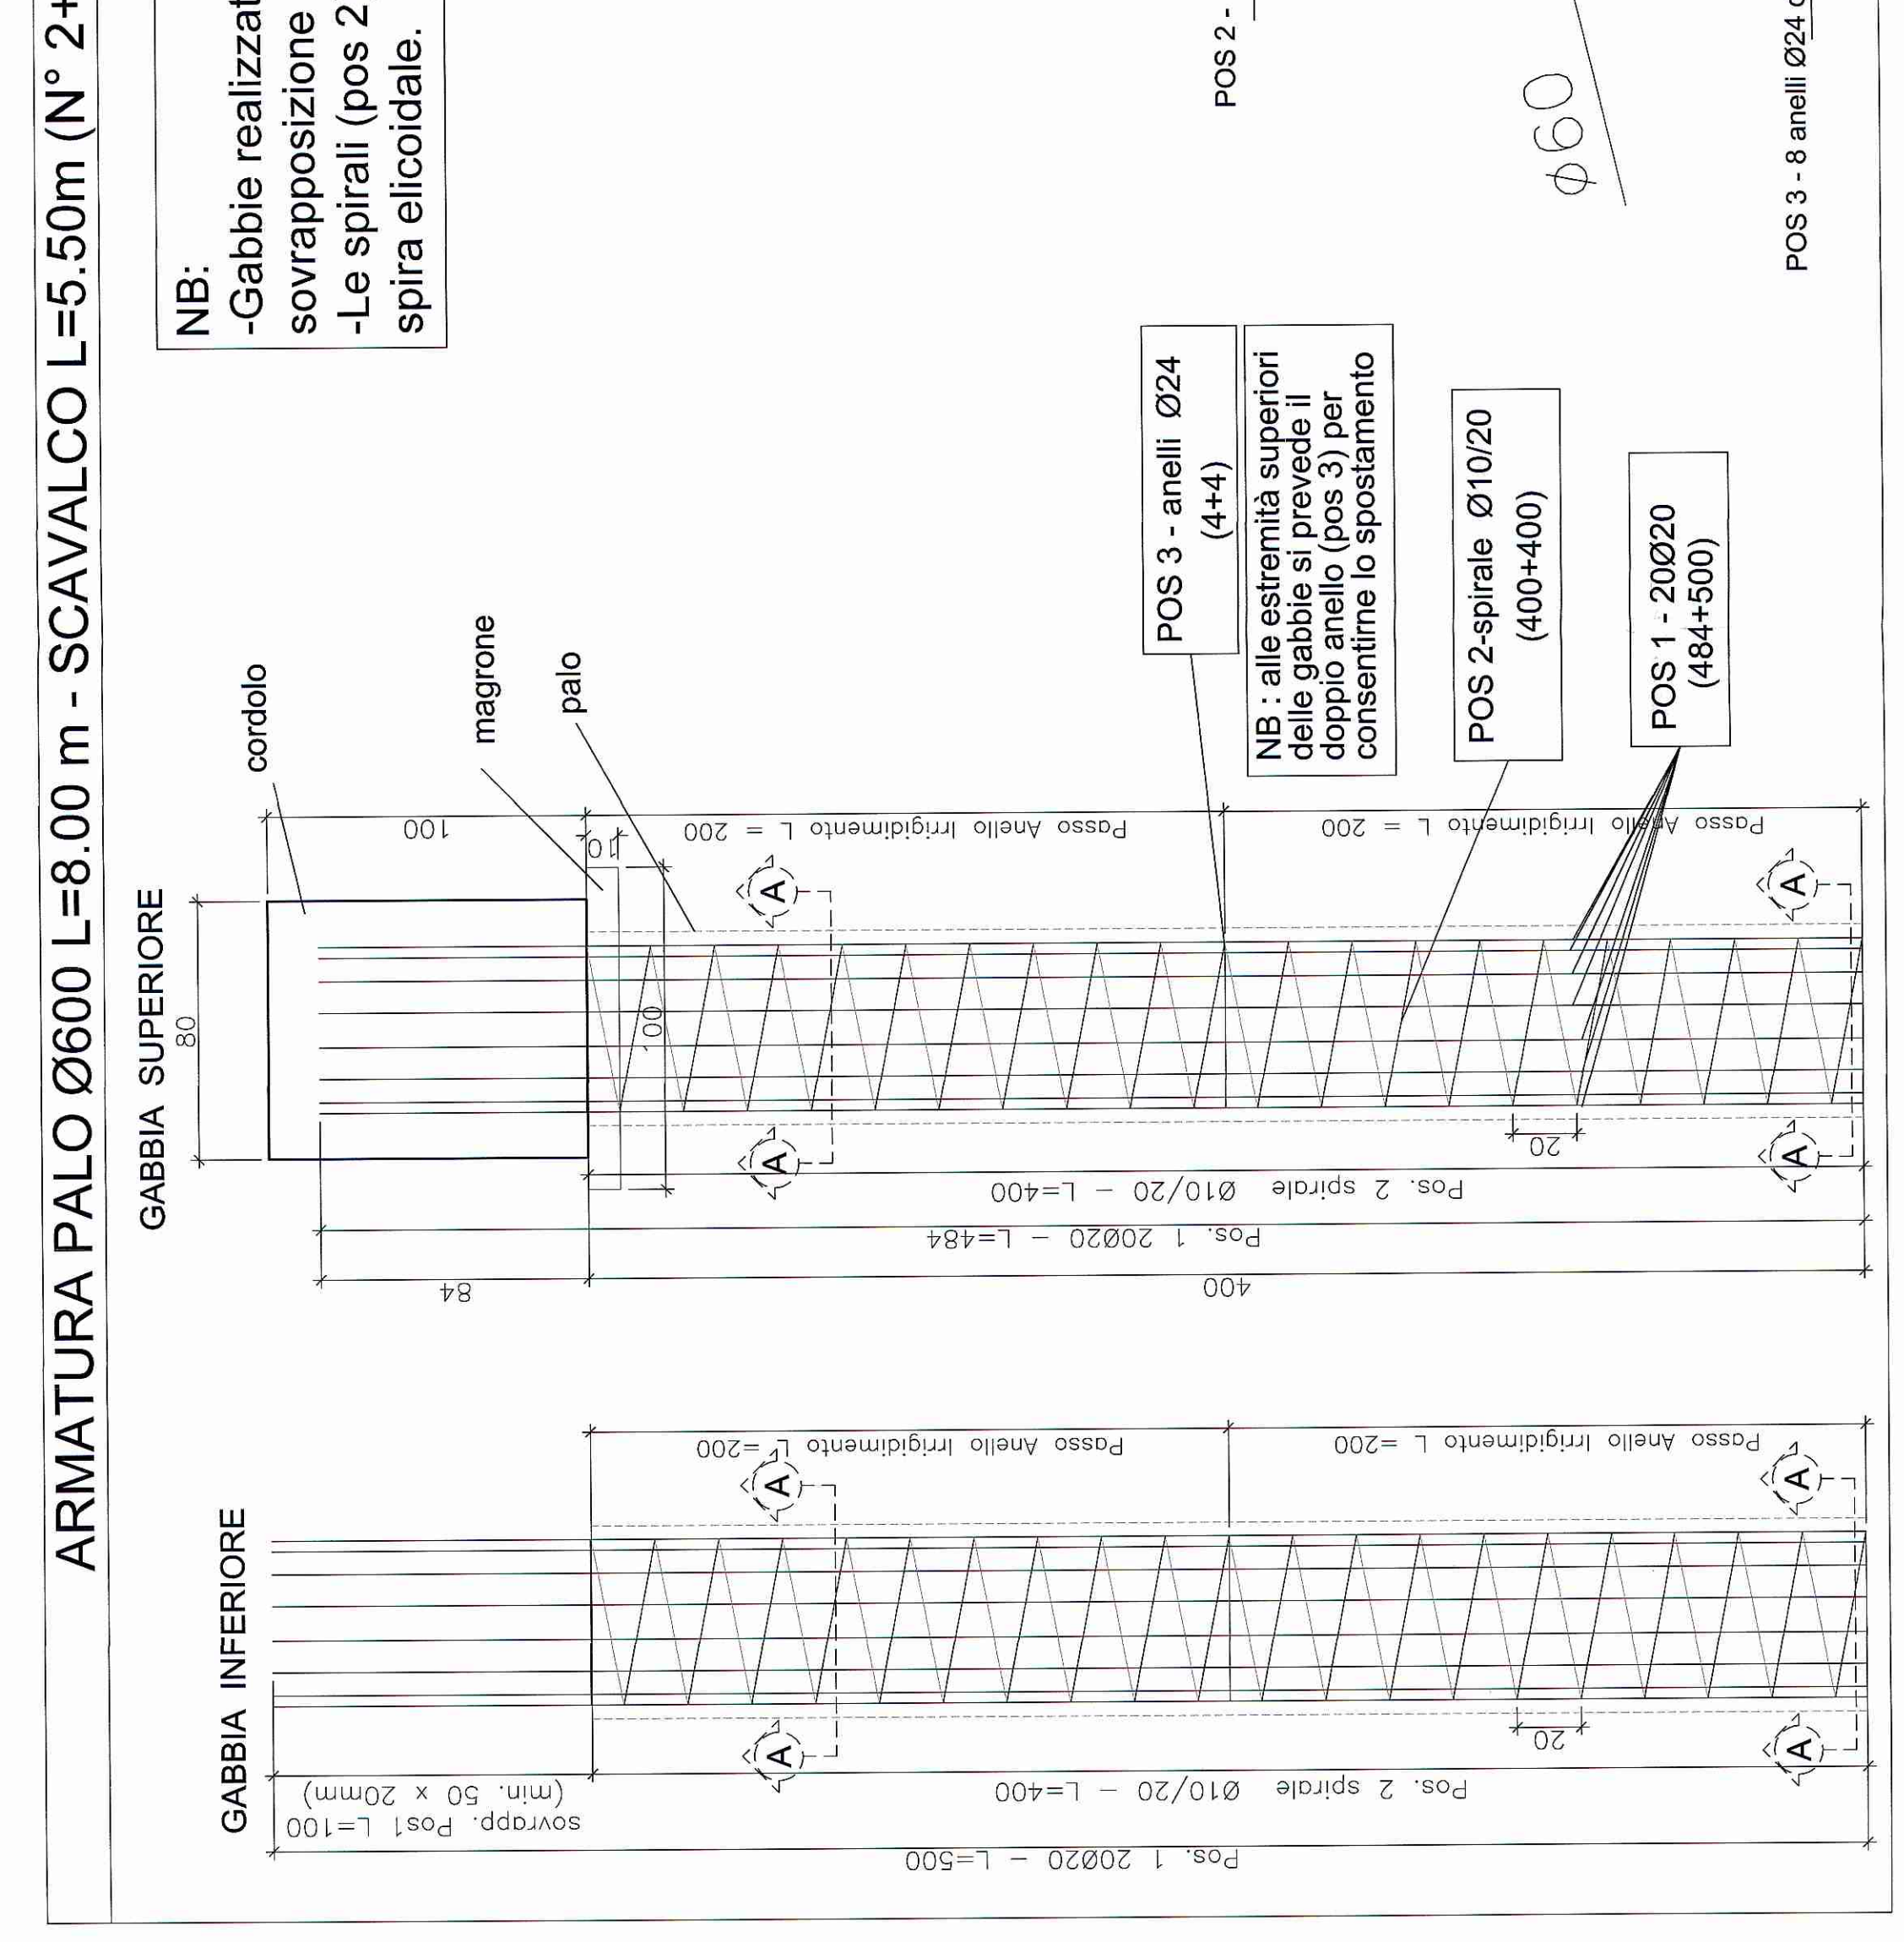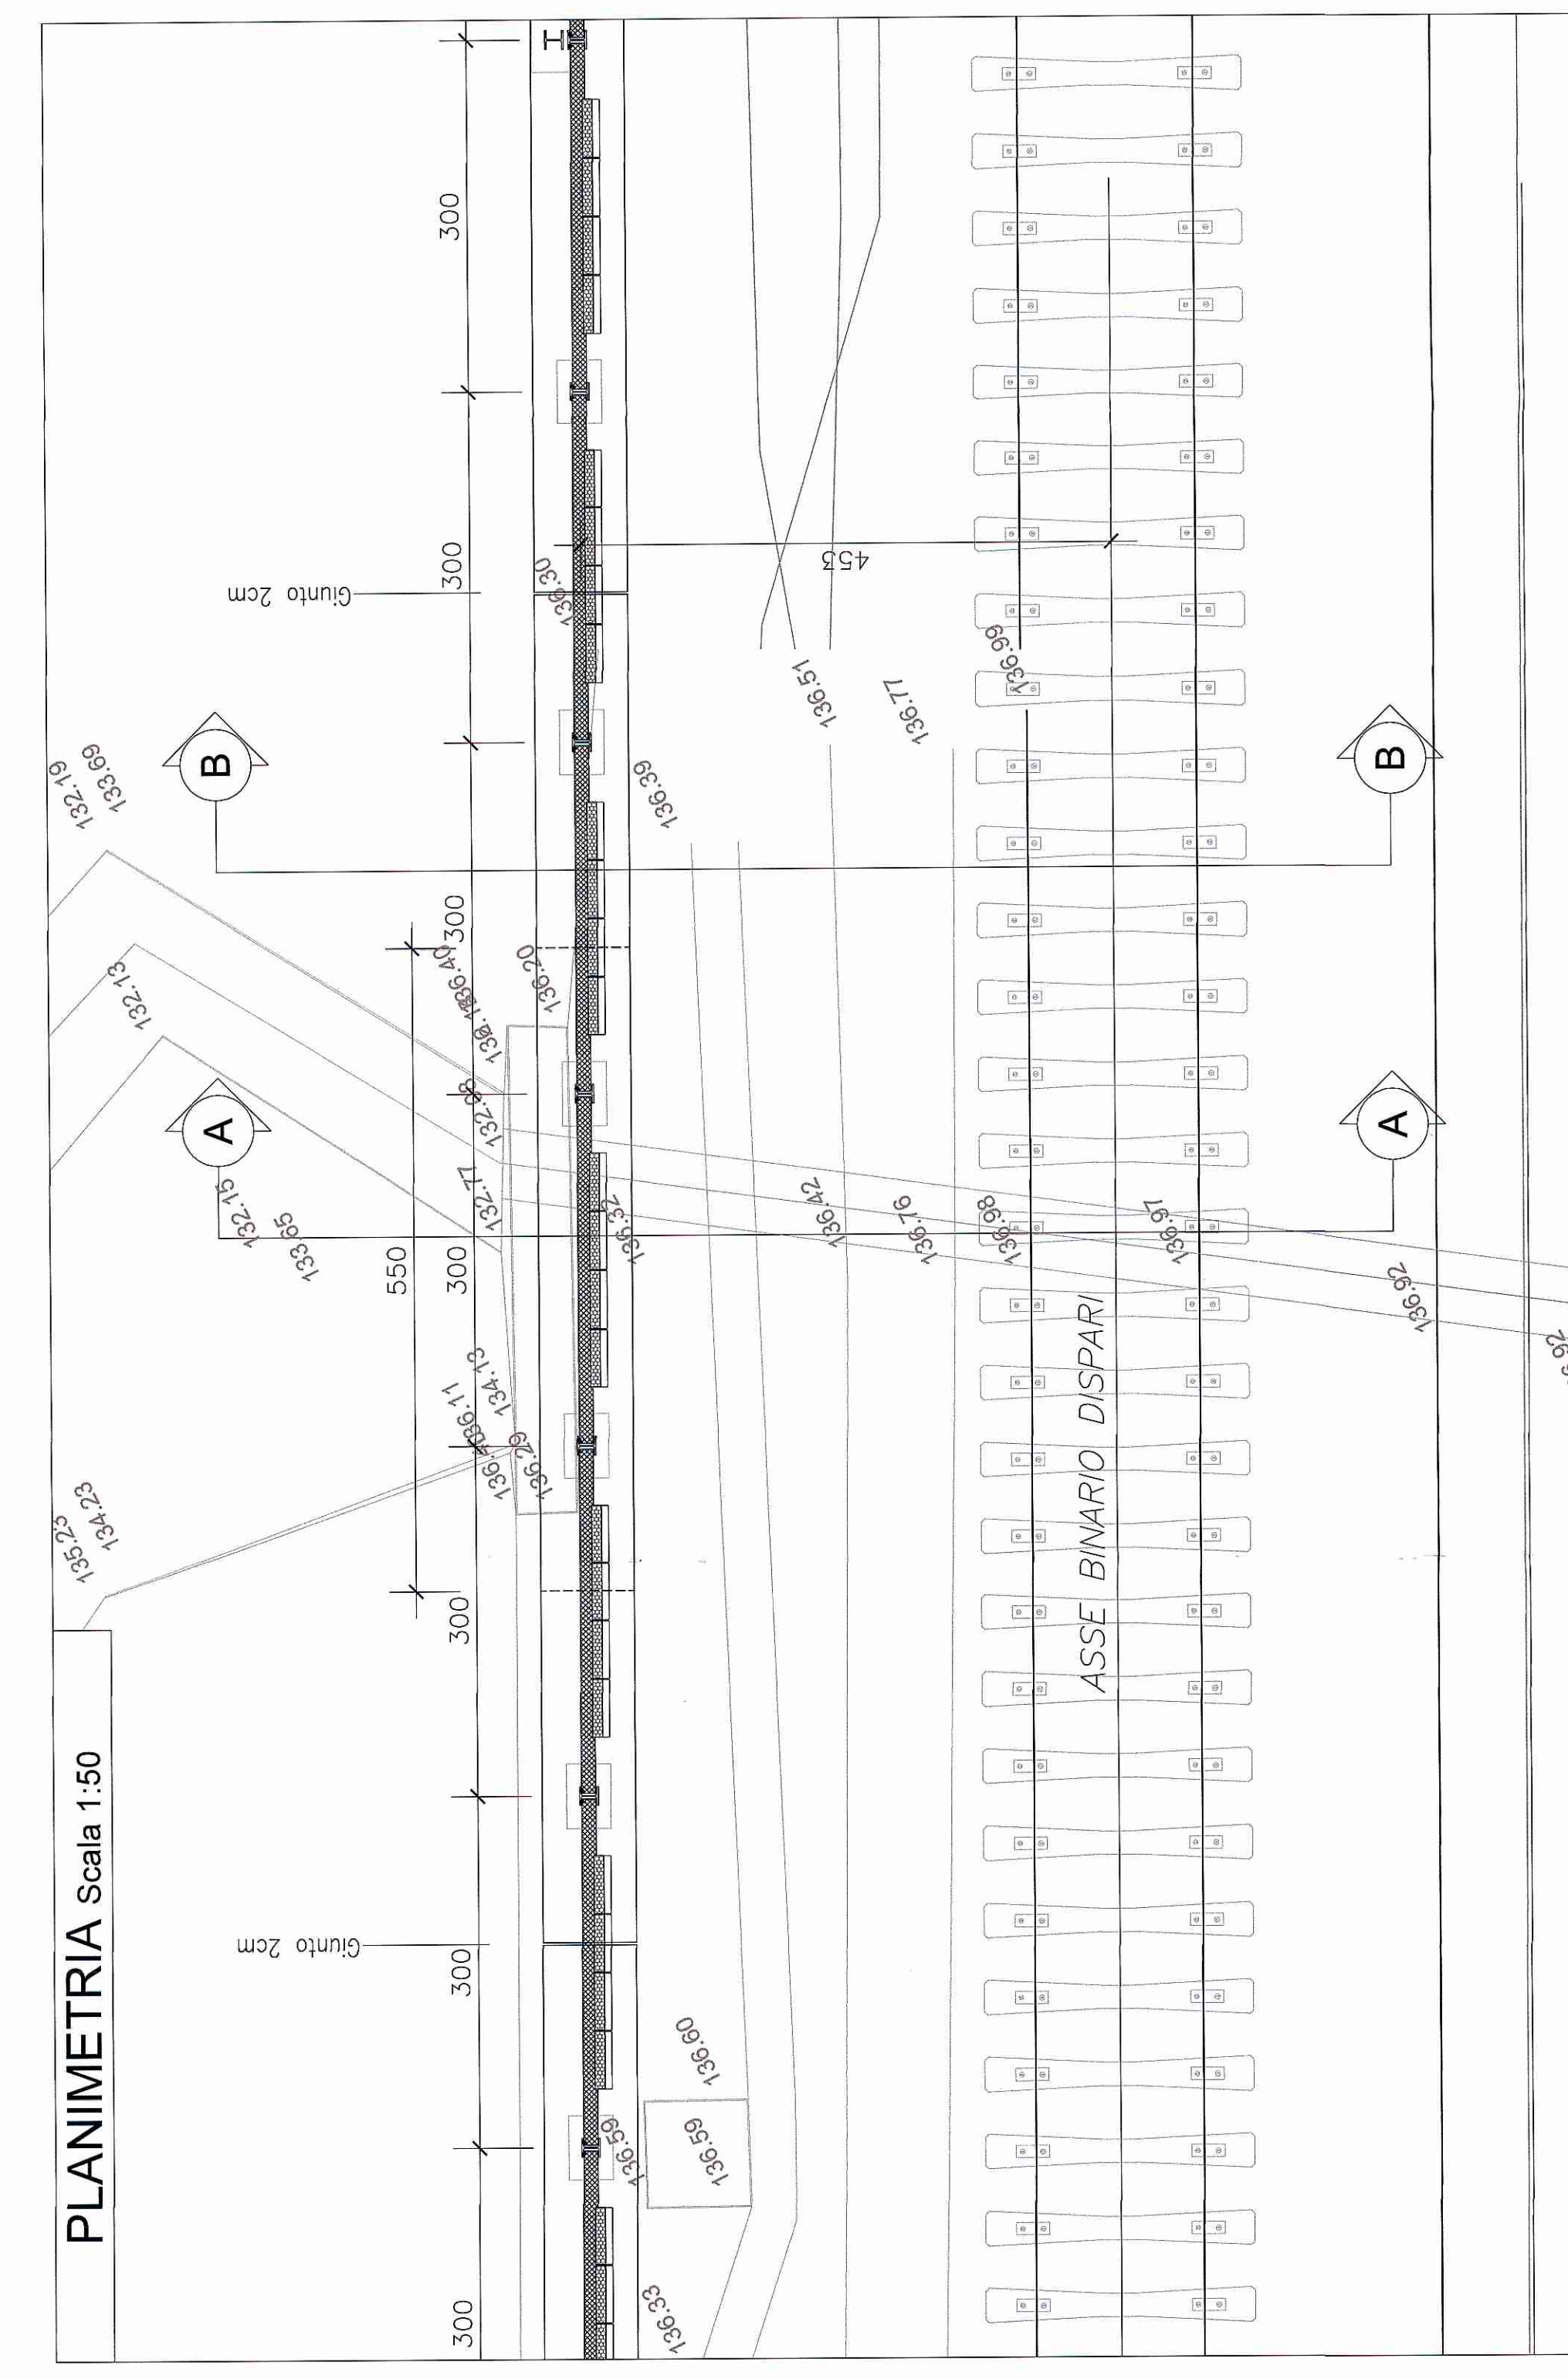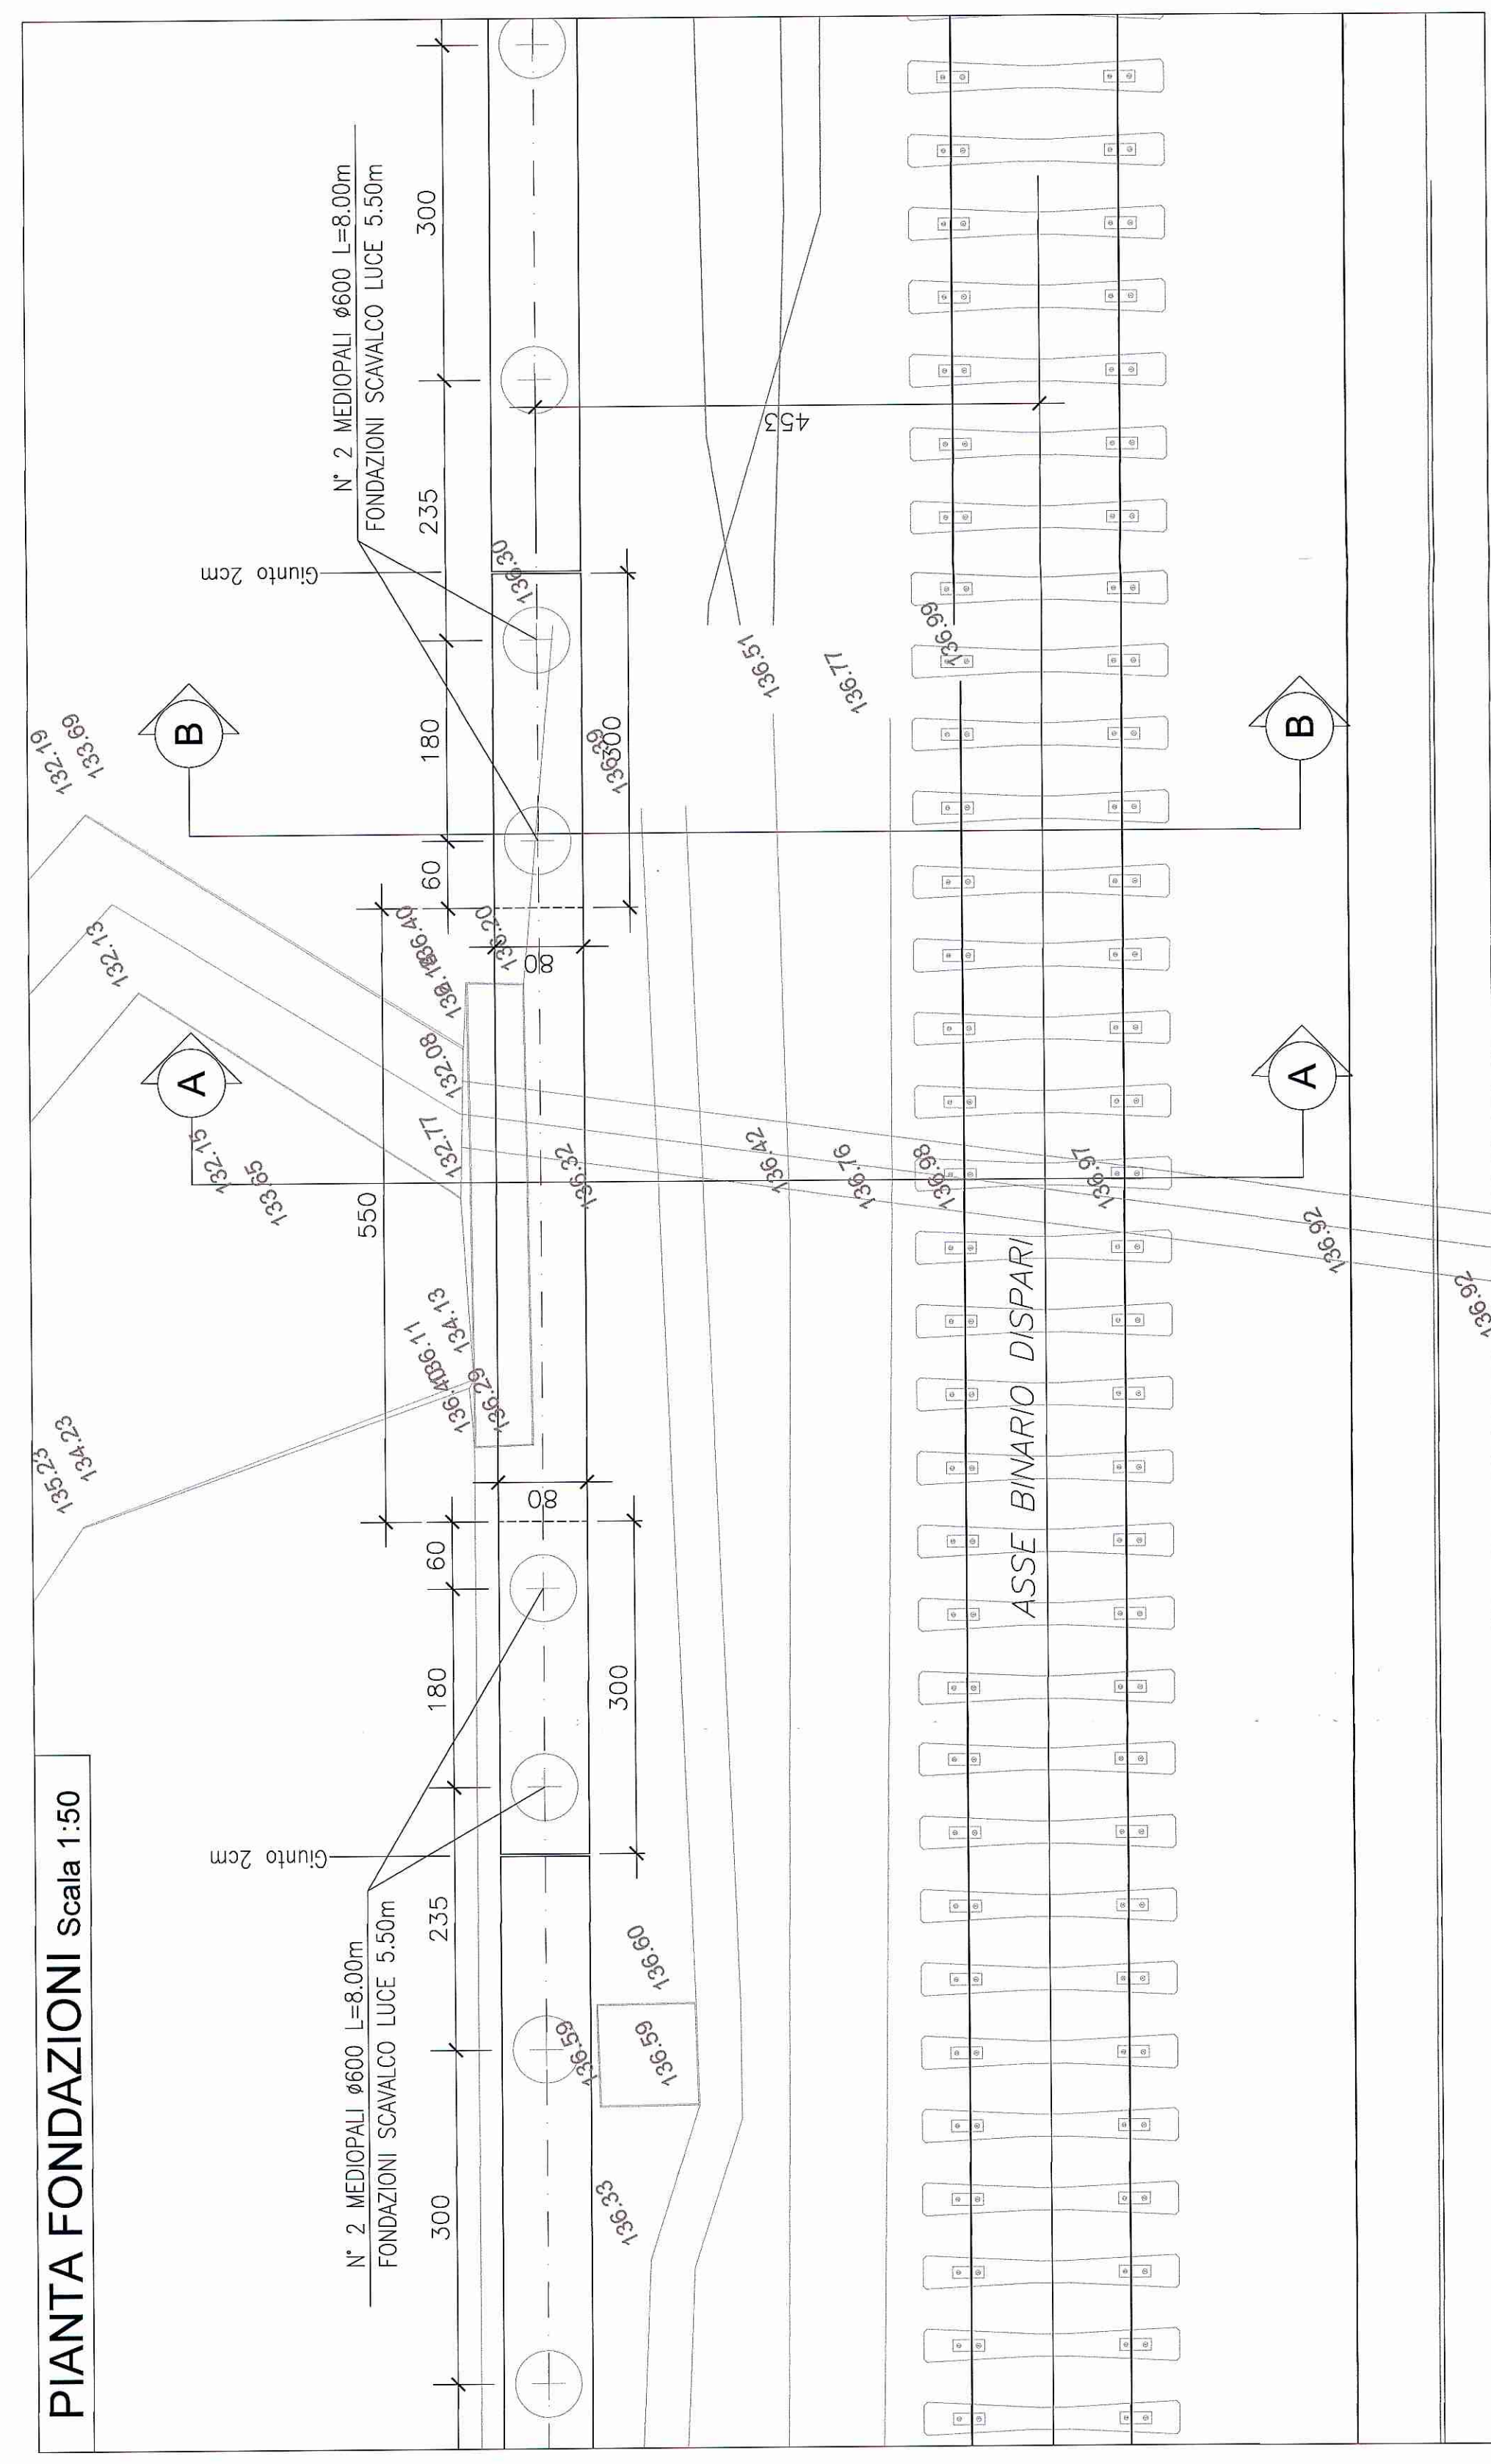

ARMATURA OPERA DI SCAVALCO CON LUCE DA 5,50 m. Table listing reinforcement specifications for the pier, including bar type, length, and weight.

TRAVE DI SCAVALCO L=5,50 (0+5,50+5,50). Table listing reinforcement specifications for the pier beam, including bar type, length, and weight.