


PLANIMETRIA
SCALA 1:200
SISTEMAZIONE DEFINITIVA

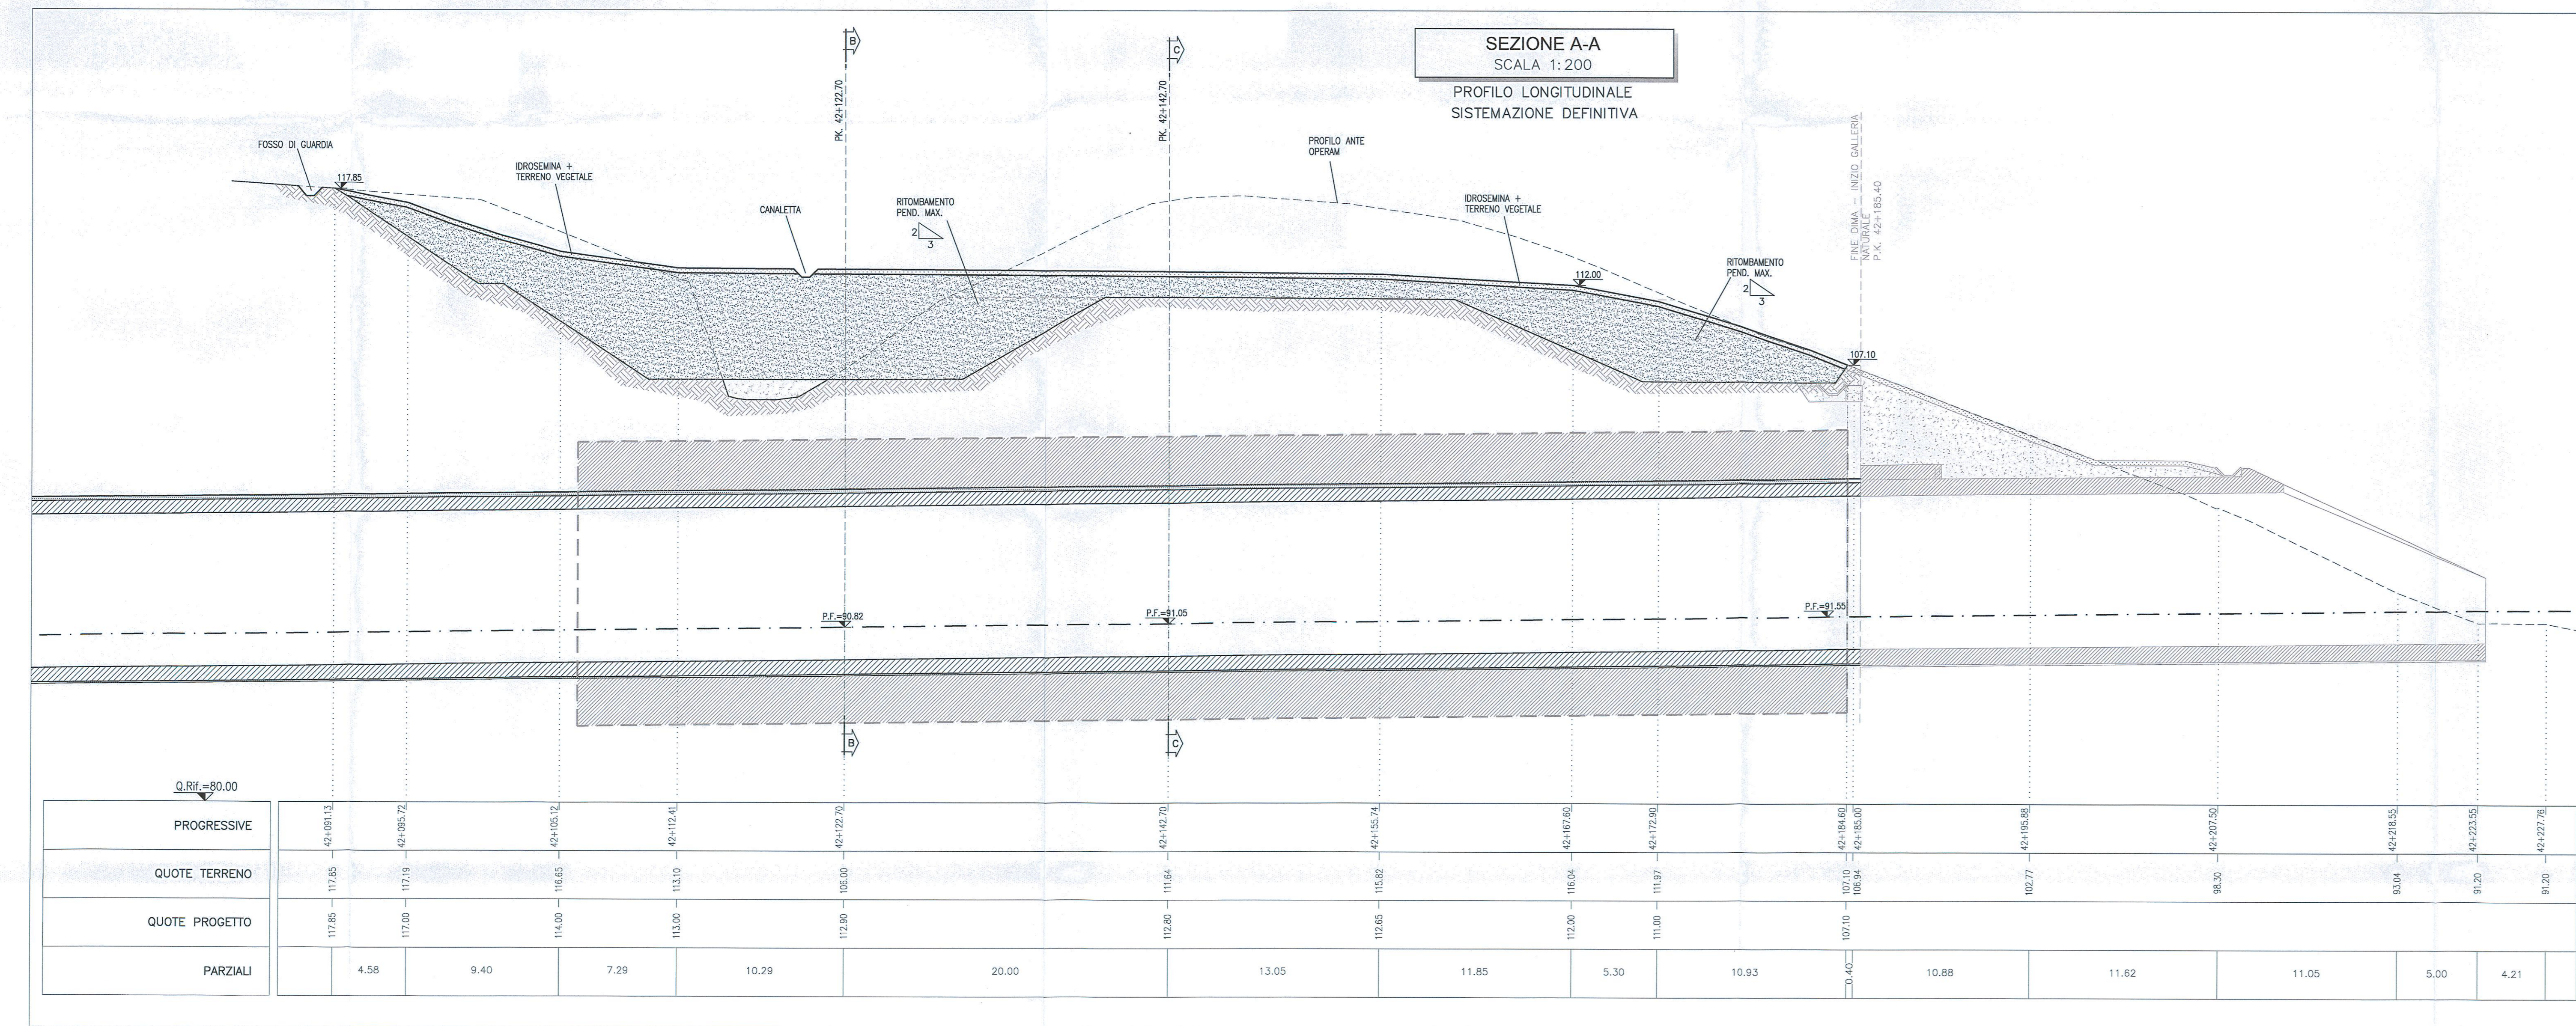

SEZIONE A-A
SCALA 1:200
PROFILO LONGITUDINALE
SISTEMAZIONE DEFINITIVA

