
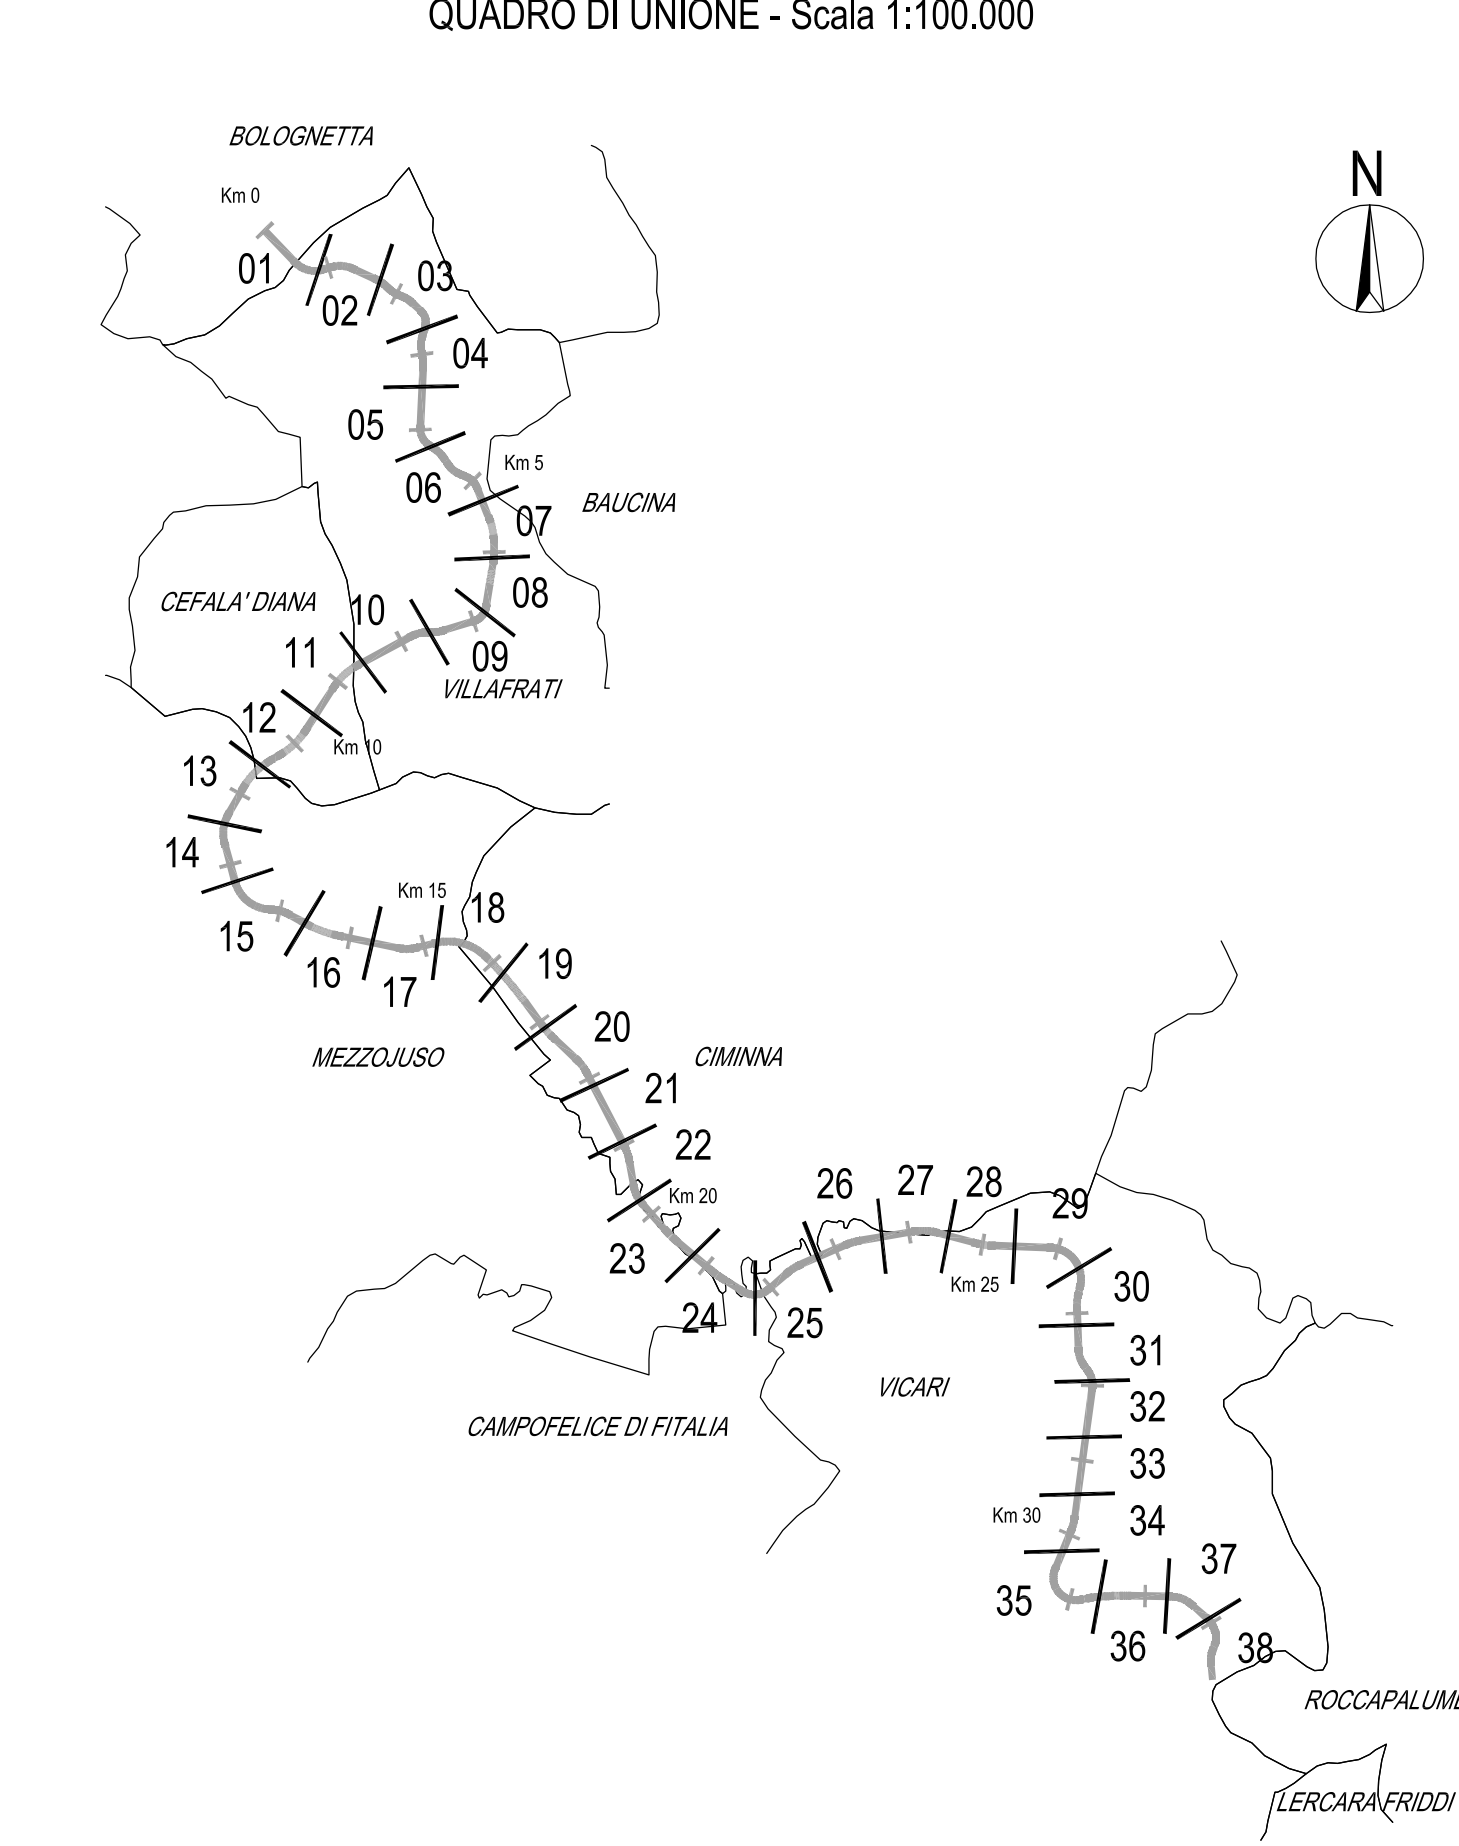


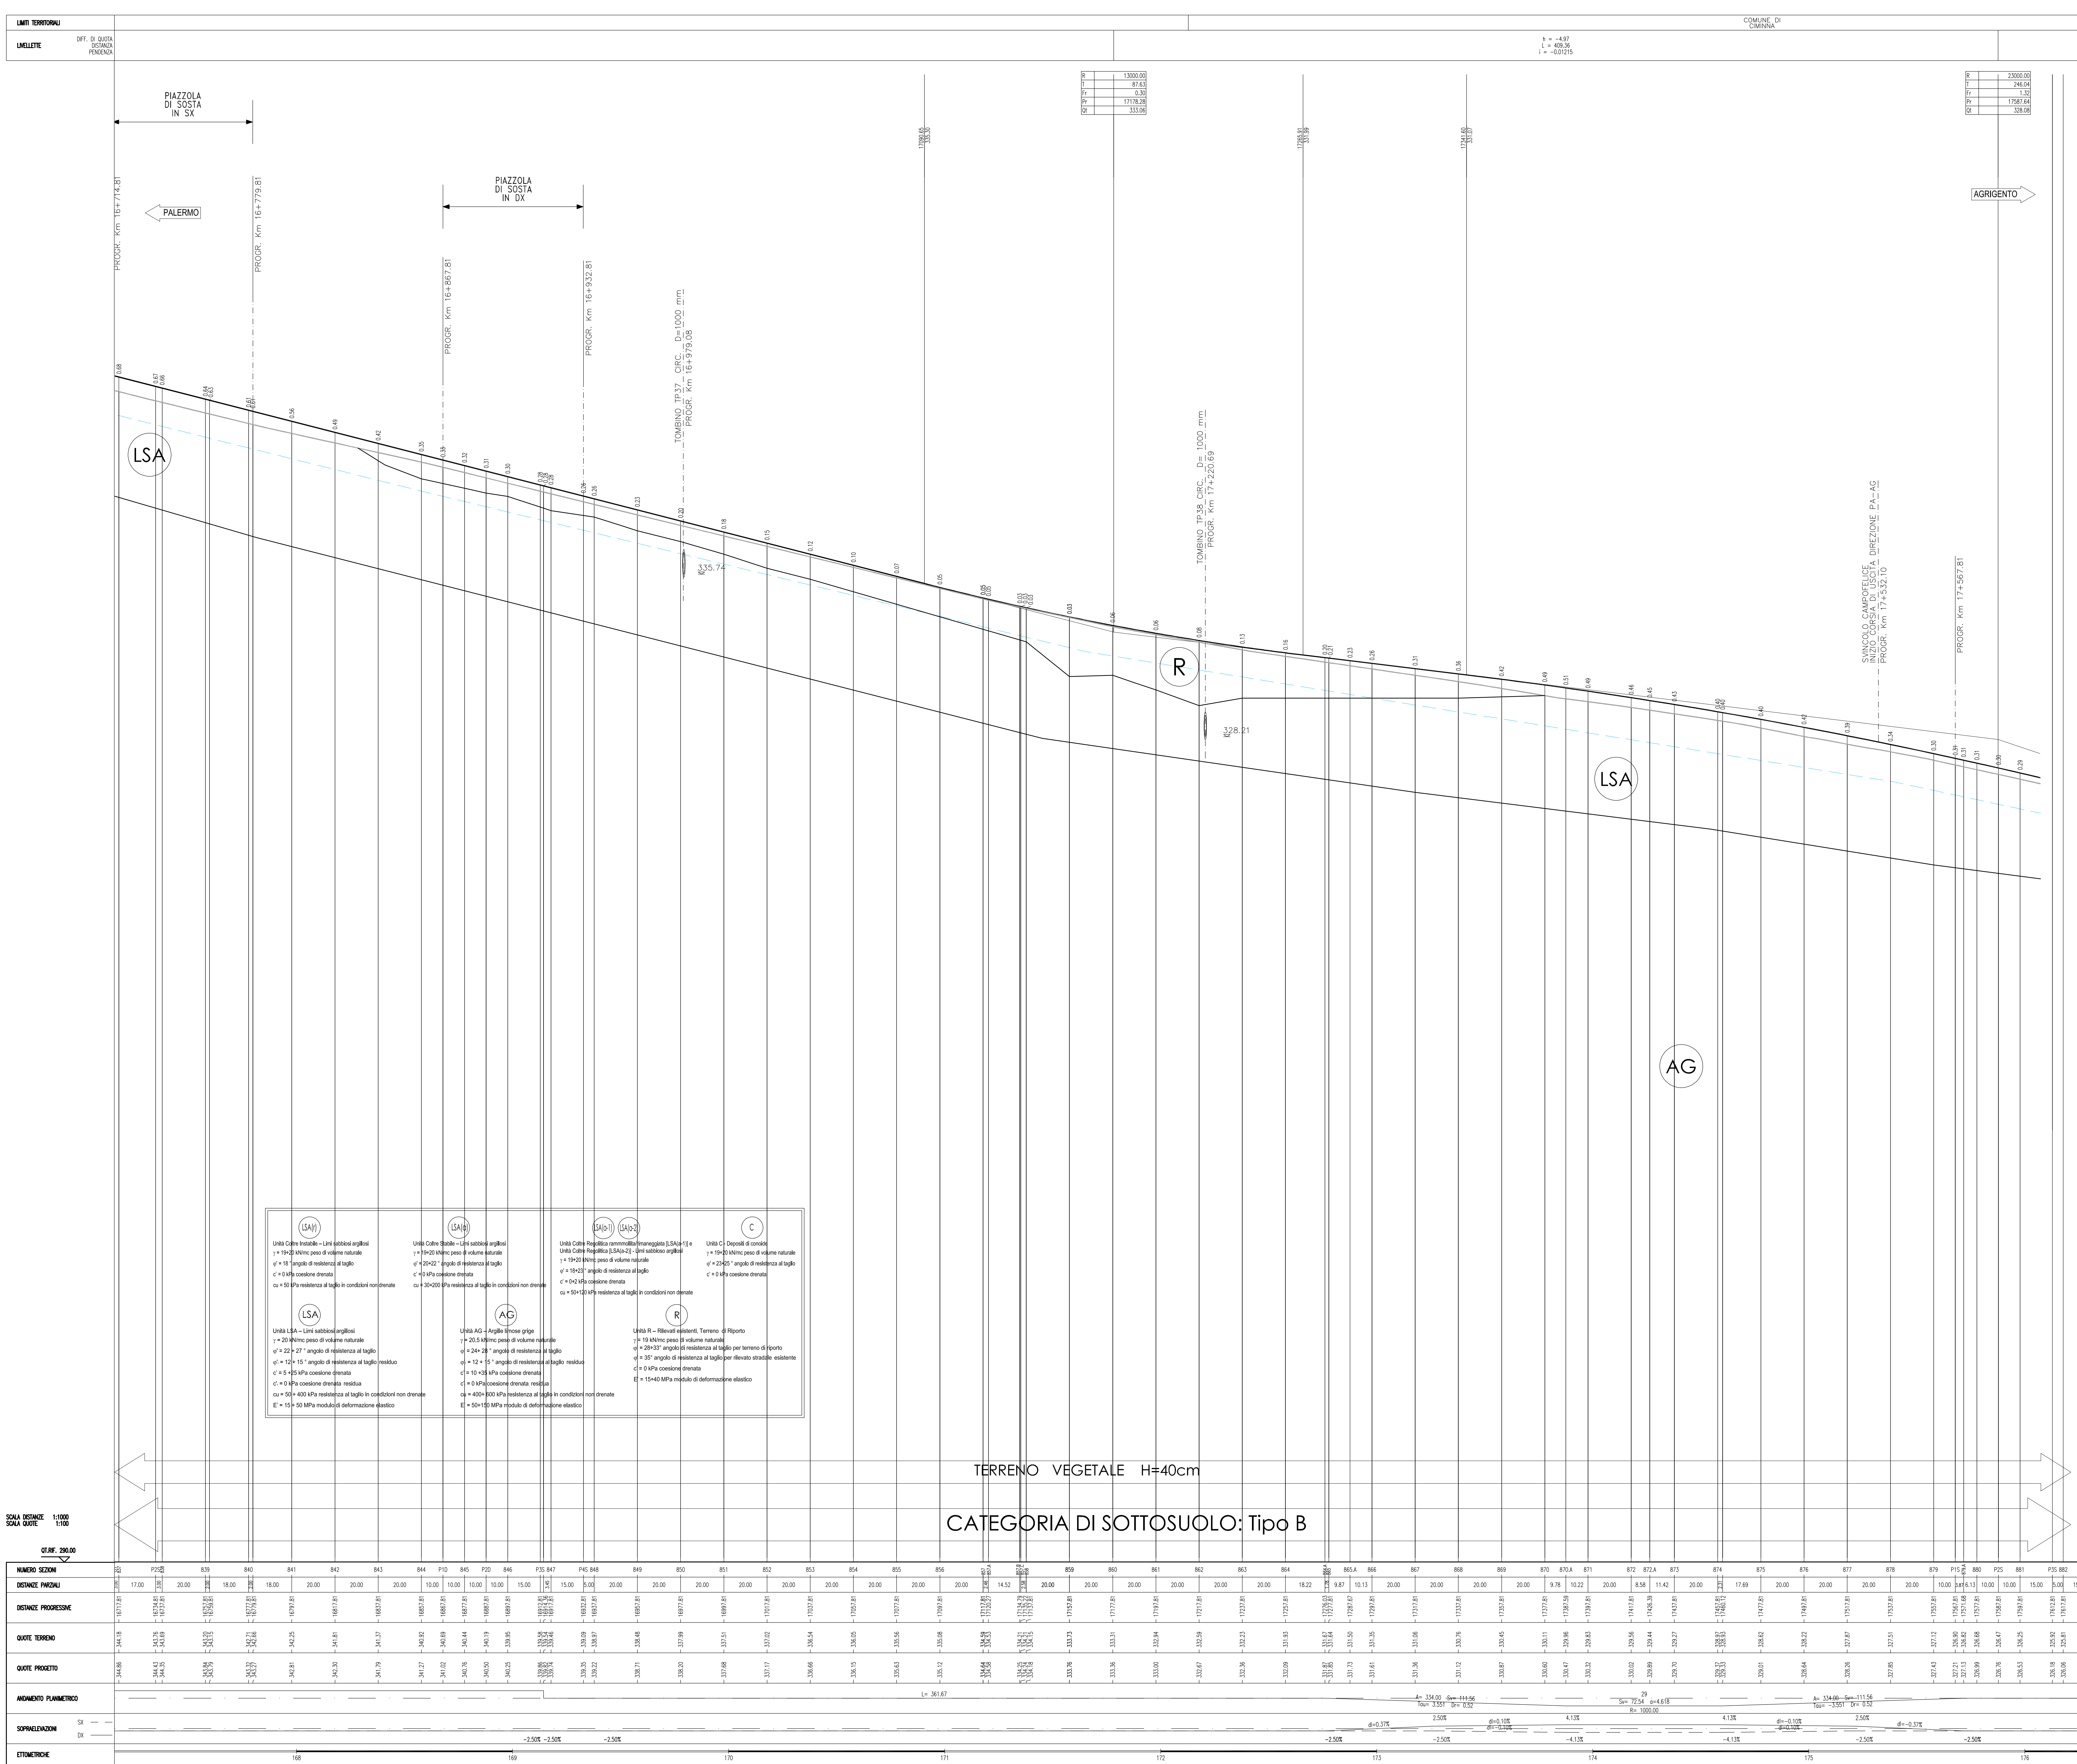

LEGENDA. A detailed legend for the geological and geotechnical symbols used in the drawing. It includes symbols for various types of soil, rock, and structural elements, as well as symbols for different types of investigations and measurements.

ANAS S.p.A. - Bolognetta S.c.p.a. - PERIZIA DI VARIANTE N.2 - GEOLOGIA GEOTECNICA E SISMICA. A block containing project information, including the project name, client, and technical details. It also includes a table of data for the project and a section for the project's execution and approval.