



Pila UP6
Scala 1:100

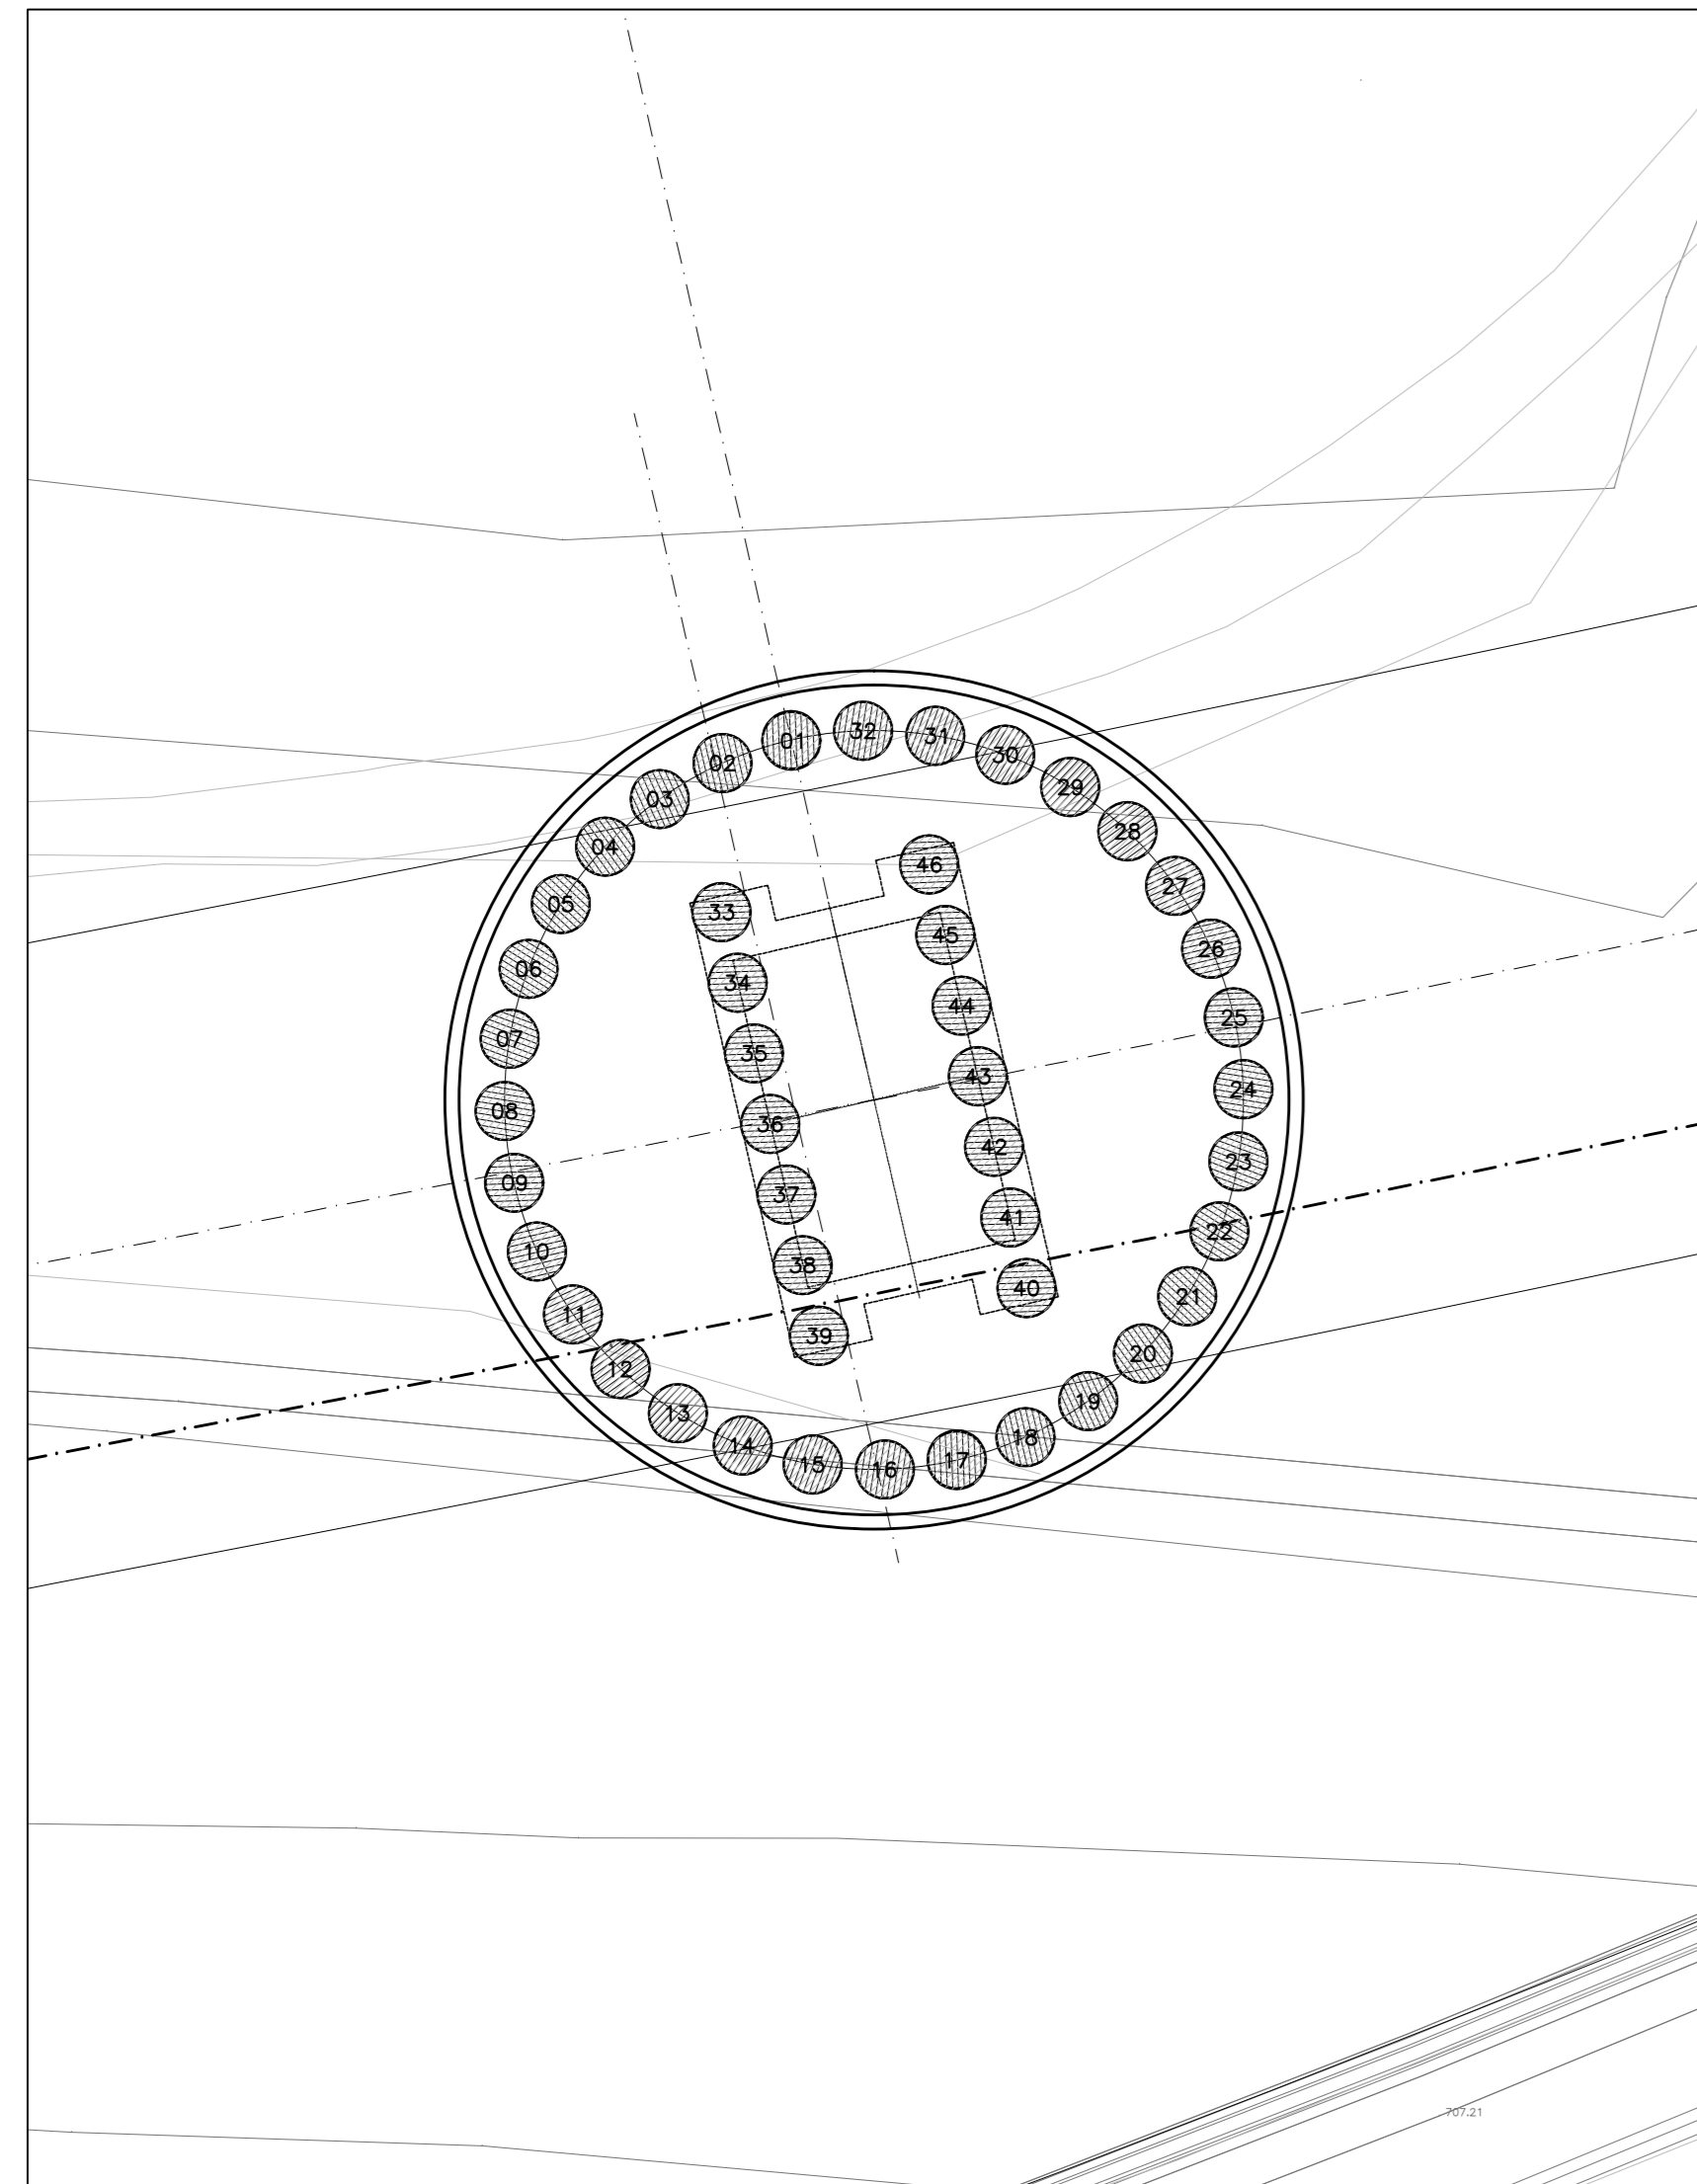


Pila UP7
Scala 1:100

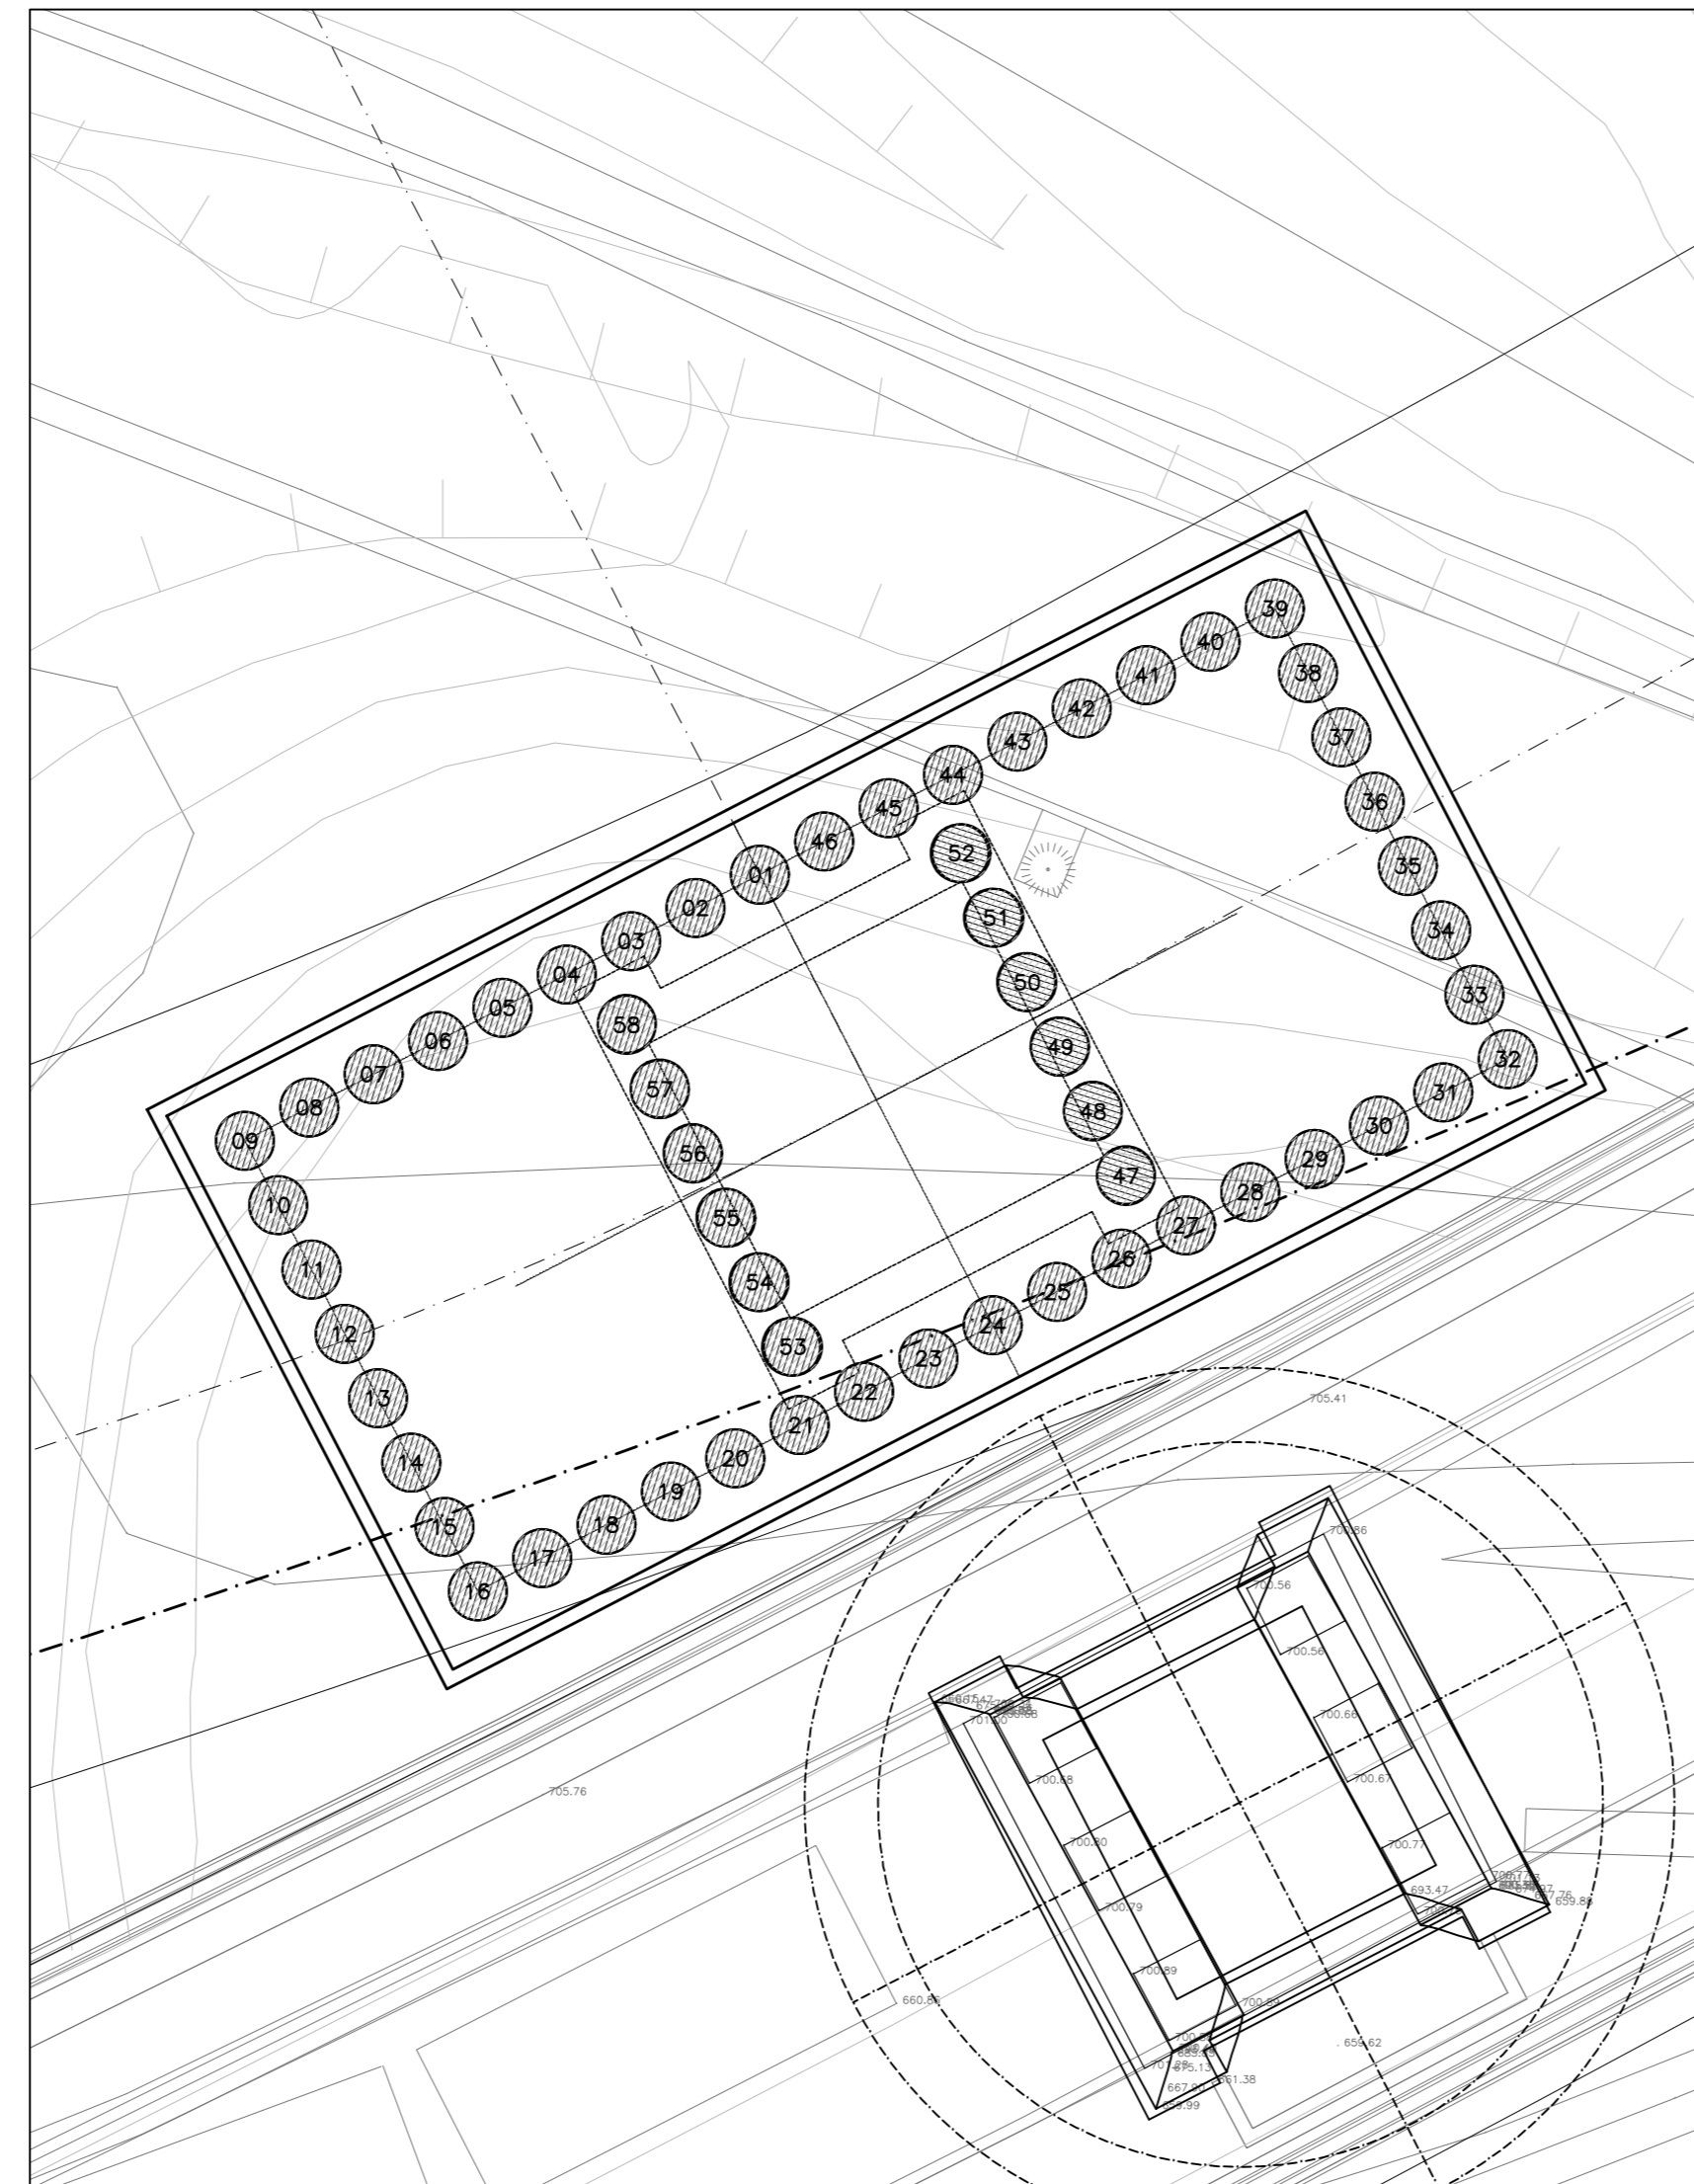

NOTA
- Le coordinate si riferiscono ai centri dei pali.
- Le coordinate topografiche sono riferite al sistema Gauss-Boaga Roma 1940 E 12'W.

PILA / SPALLA	N-PALO	Posizione X	Posizione Y	TIPO
UP6	01	13420246042	4992757311	A
UP6	02	13420239541	4992743223	A
UP6	03	13420227866	4992743258	A
UP6	04	13420220287	4992738891	A
UP6	05	13420214214	4992728765	A
UP6	06	13420207922	4992718628	A
UP6	07	13420191423	4992708502	A
UP6	08	1342018454	4992700206	A
UP6	09	1342017823	4992692312	A
UP6	10	13420171927	4992682911	A

PILA / SPALLA	N-PALO	Posizione X	Posizione Y	TIPO

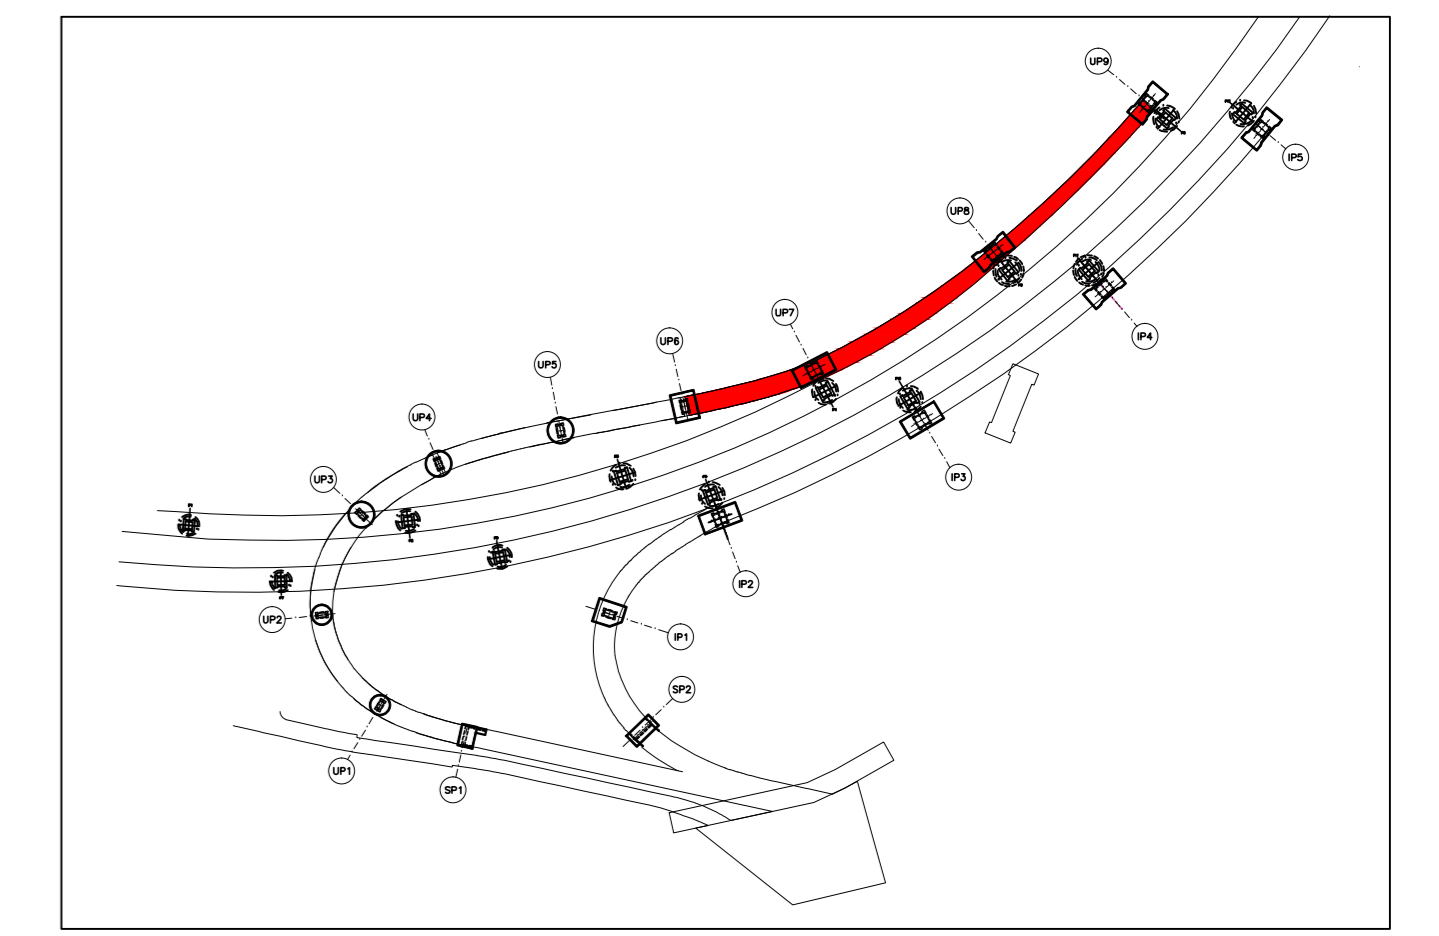


NOTA
- Per lo stato di esecuzione pali vedere carpenteria pilati di fondazione.
- Per opere provvisorie e scavi per esecuzione fondazioni vedere elaborati di dettaglio nel capitolo "OPERE D'ARTE MINORI".


PALI TIPOLOGICI

TIPO PALO	DIAMETRO	LUNGHEZZA
[-]	[m]	[m]
A	0.80	12.0
B	0.80	14.0
C	0.80	20.0

Pila UP8
Scala 1:100

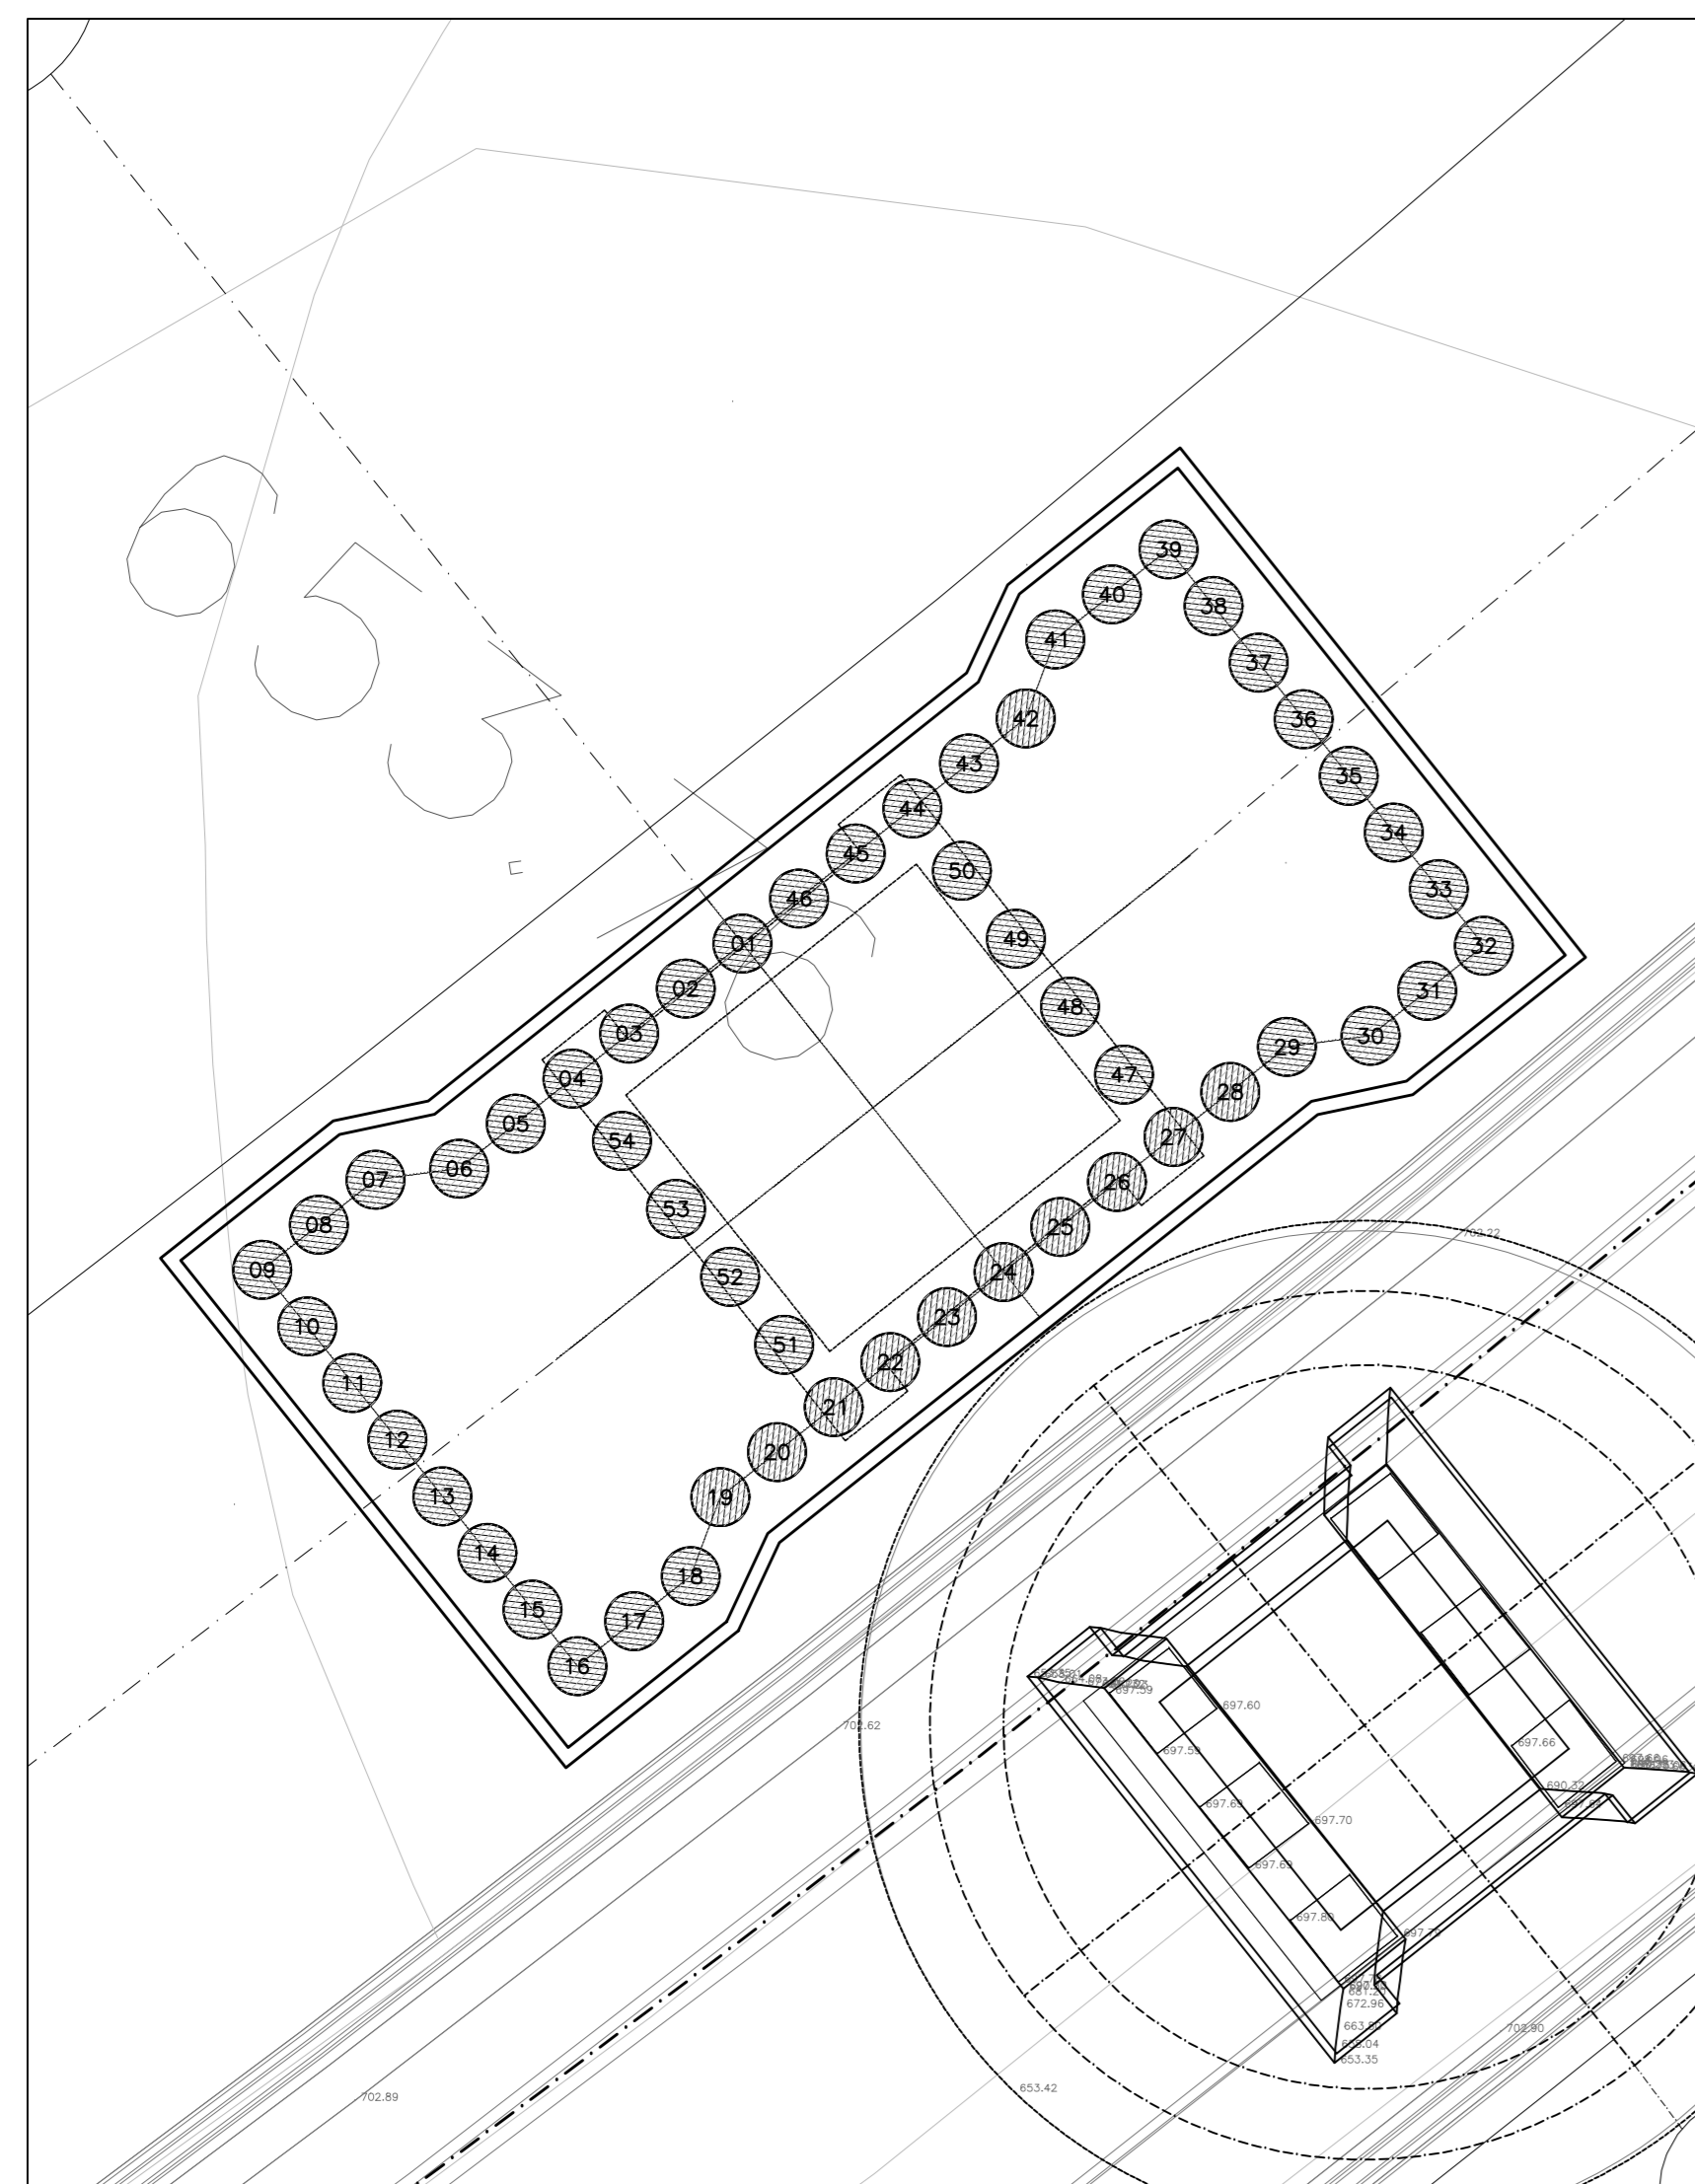

Pila UP9
Scala 1:100

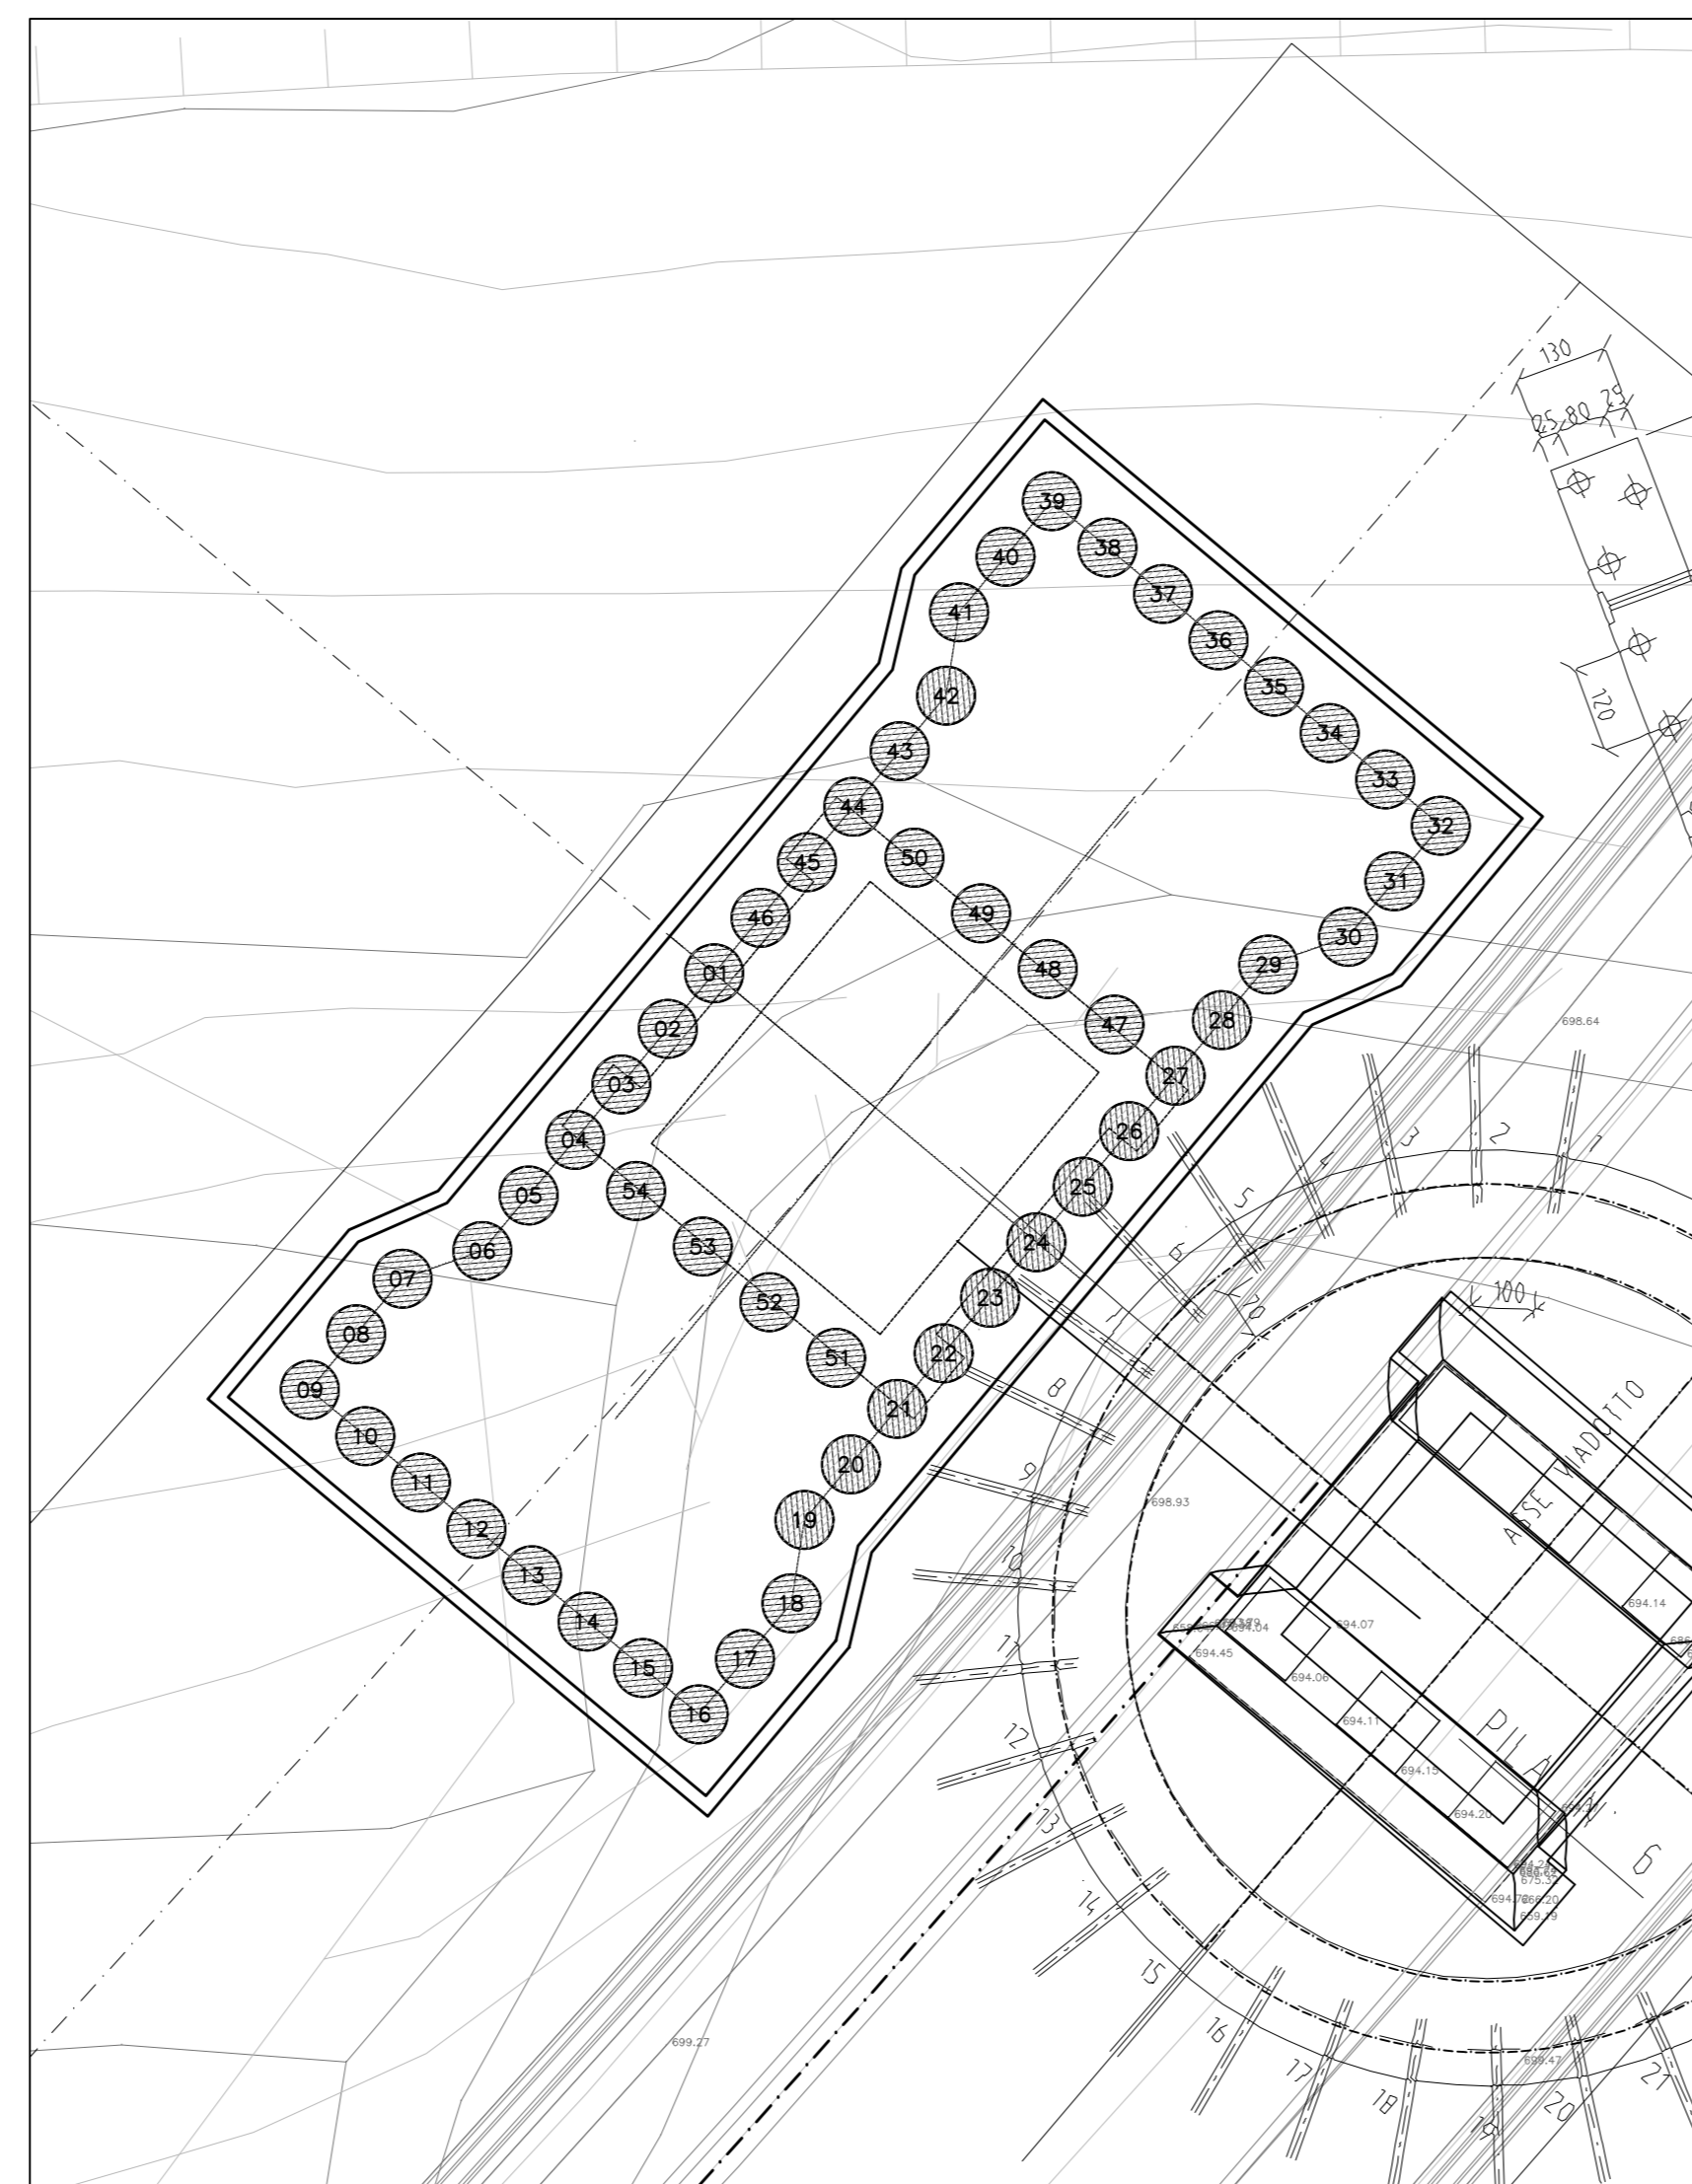

PILA / SPALLA	N-PALO	Posizione X	Posizione Y	TIPO

PILA / SPALLA	N-PALO	Posizione X	Posizione Y	TIPO
